


Existing Ground Floor Plan



Existing Front Elevation



Existing Rear Elevation

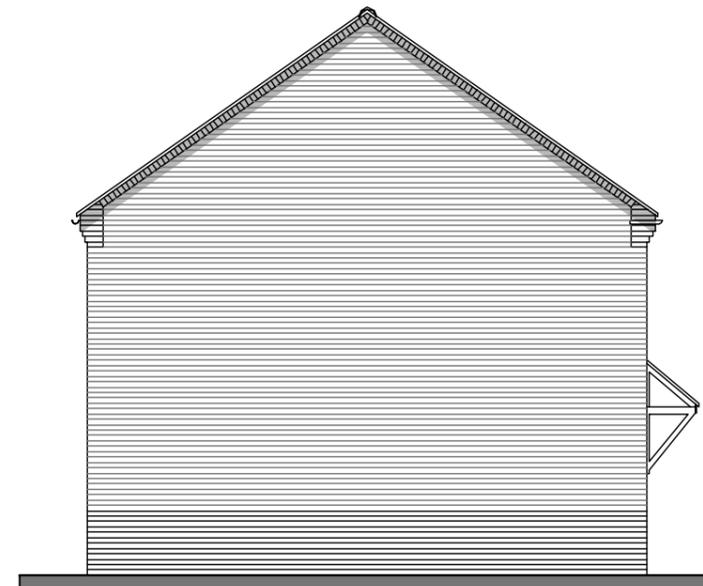

Existing Side Elevation

DATE	REVISIONS	BY
------	-----------	----

DRAWN AN	CHECKED	DATE April 25
----------	---------	---------------

DRG. No. 01	REV.
-------------	------

SCALE: 1:500@A3

Existing Planning Drawings