



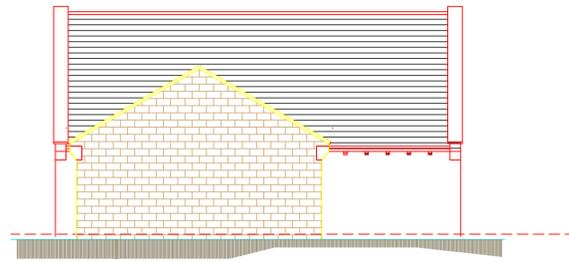

SOUTH ELEVATION

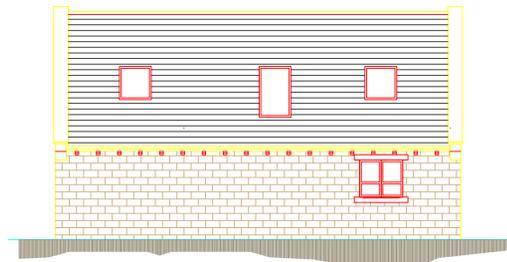


EAST ELEVATION




WEST ELEVATION



NORTH ELEVATION

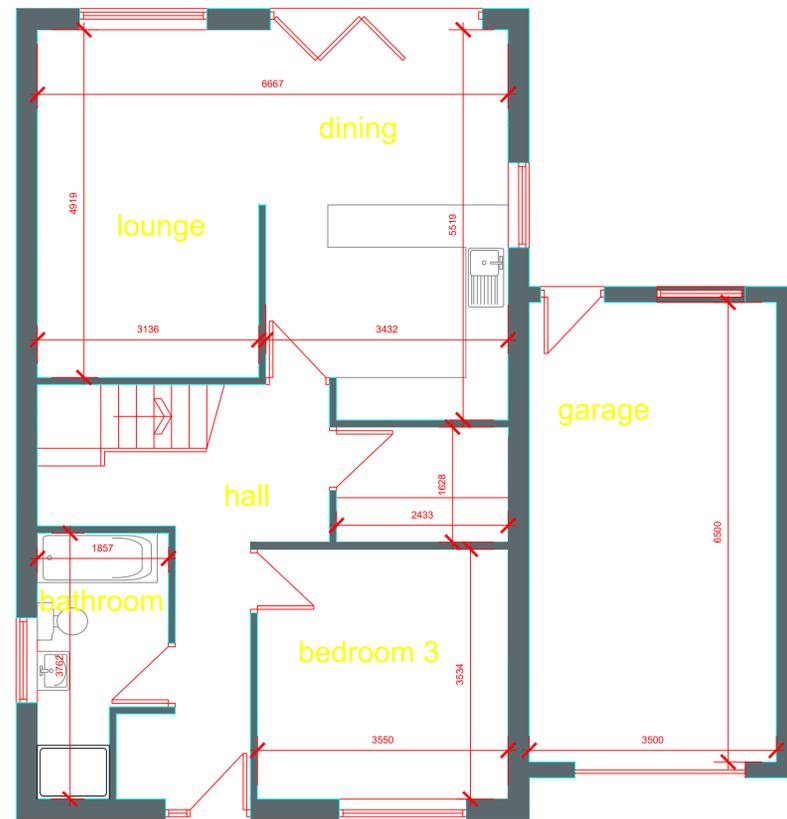

GROUND FLOOR PLAN

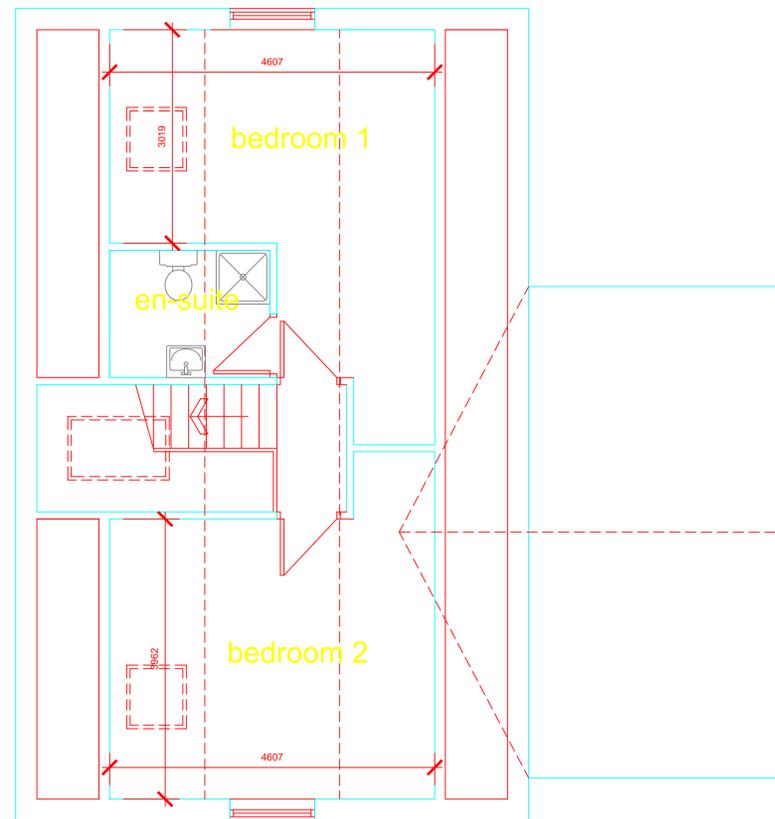

FIRST FLOOR PLAN

			OFFICE ONE, 34 VICTORIA ROAD, BARNSELEY, S70 2BU			Phone: 01226 208482
ARCHITECTURAL SERVICES			Email: info@whiteaguspартnership.co.uk Web: www.whiteaguspартnership.co.uk			
Project: RESIDENTIAL DEVELOPMENT ON LAND AT MARTIN CROFT, SILKSTONE BARNSELEY, S75 4JS			Client: DEVELOPMENTS BY BOUTIQUE			
Drawing Title: PLANS AND ELEVATIONS PLOT 1		Date: AUG 2019		Scale: 1:50 & 1:100 @ A1		
		Ref: 19-072		Dwg. No. 02		
Date	Suffix	Description	Date	Suffix	Description	