

[illegible]

P - Planning G - General Arrangement
D - Detail Design C - Construction

[illegible]

P - Paper E - Electronic


[illegible]

15 Bedford Street, London WC2E 9HE t: 0203 5100 602 www.cityfibre.com


UNIT 18C REDBROOK BUSINESS PARK
WILTHORPE RD
BARNLEY
S75 1JN



2 Charnwood House, Marsh Road, Bristol BS3 2NA
tel :0117 966 5526 web: euro-teldesign.com

 

SITE LOCATION

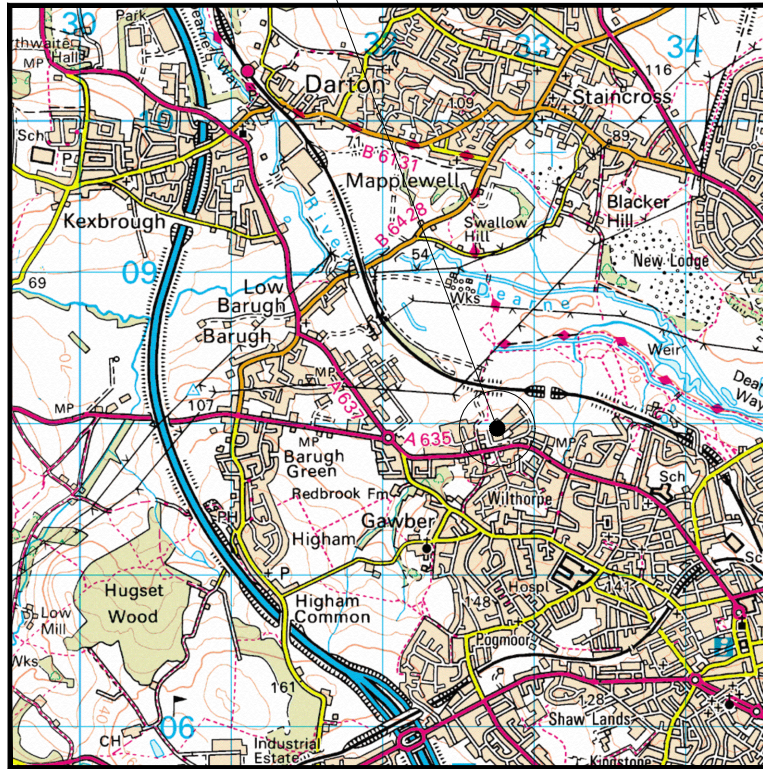

Site Location Plan
(Scale 1:50,000)




ORIGINAL SCALE AT A3 - 1:50,000


O.S. Ref. - E:432754 N:407972

Based upon ordnance survey maps with the permission of the controller of Her Majesty's stationery office. © Crown Copyright.


Consultant Licence Number: 100039785

 

SITE LOCATION

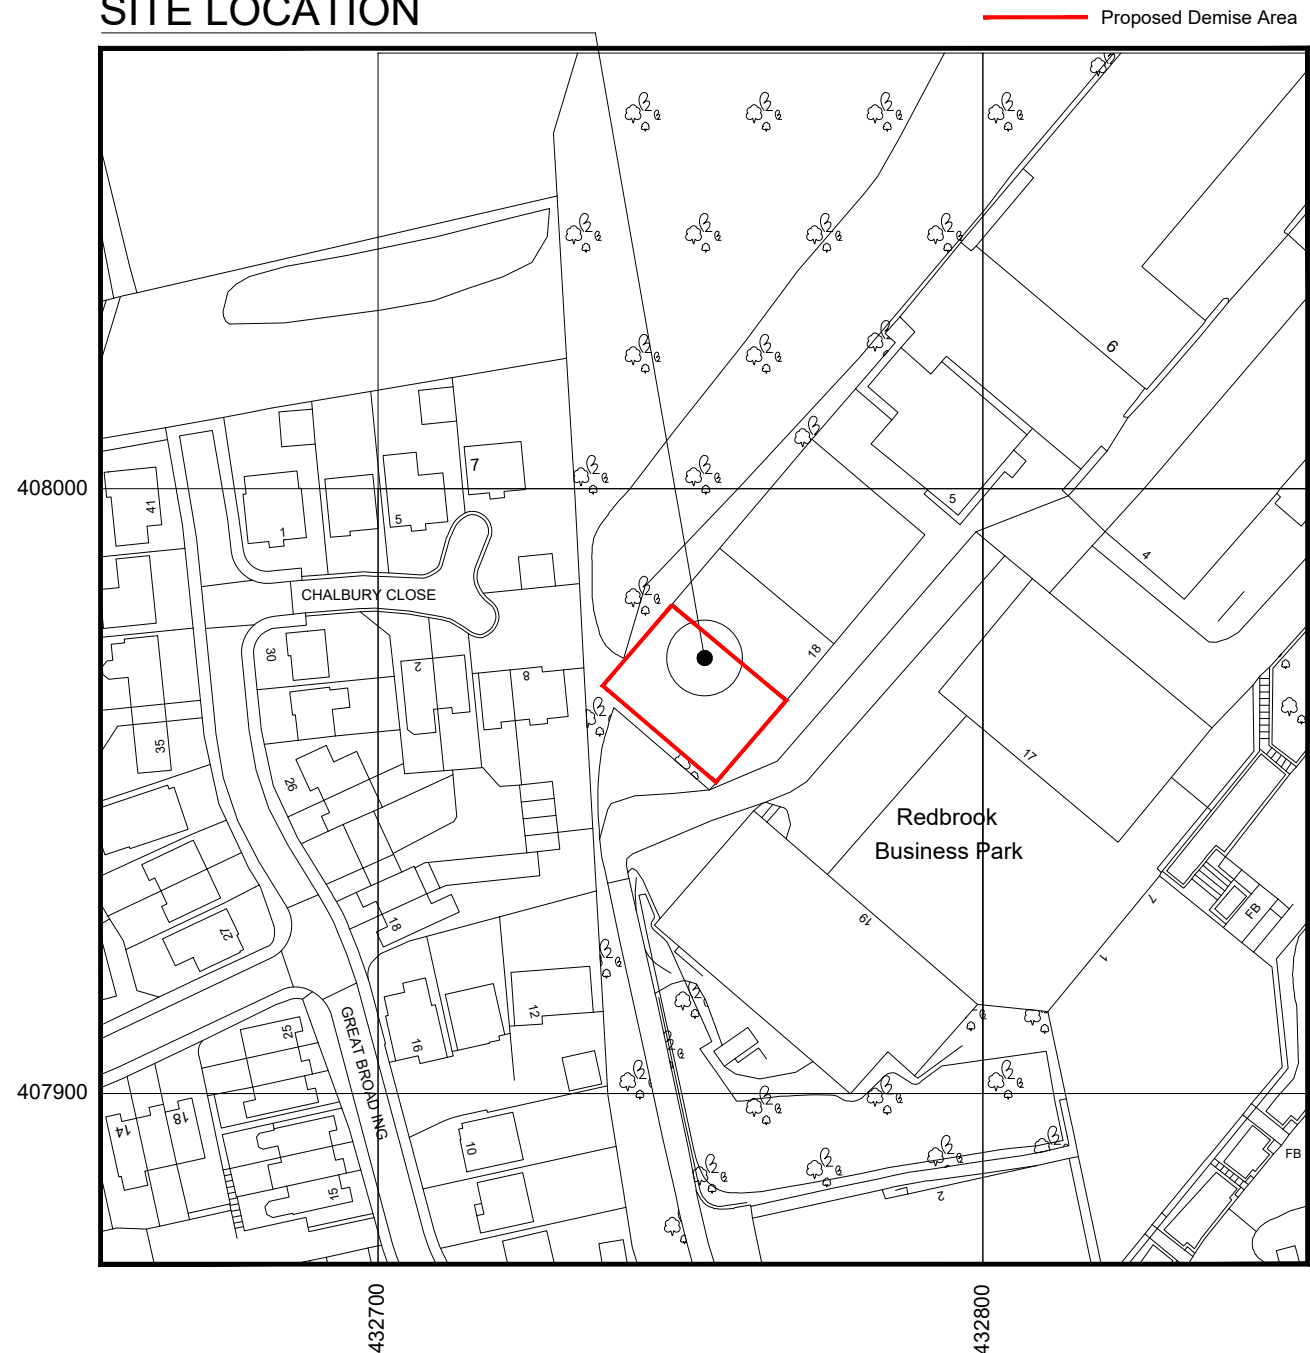

Site Demise Plan
(Scale 1:1,250)

 

ORIGINAL SCALE AT A3 - 1:1,250

ORIGINAL DRAWING SIZE A3 P1808-139

NOTES

1. This drawing to be read in conjunction with drawing series 001-005.
2. All dimensions are in mm unless otherwise noted.
3. Do not scale from this drawing.

REV	DESCRIPTION OF REVISION	DATE	BY
B	DEMISE AMENDED	14.05.20	ZS
A	PLANNING ISSUE	01.05.20	VV




2 Charnwood House, Marsh Road, Bristol BS3 2NA
tel :0117 966 5526 web: euro-tel-design.com



15 Bedford Street, London WC2E 9HE t: 0203 5100 602 www.cityfibre.com

Drawing Title		
SITE LOCATION PLANS		
Site Location		
UNIT 18C REDBROOK BUSINESS PARK WILTHORPE RD BARNSELEY S75 1JN		

Drawn by VV	Checked by SB	Approved by JR
Date Drawn 01.05.20	Date Checked 01.05.20	Date Approved 01.05.20
Site Region -	Drawing Number P1808-139-PL-001-B	

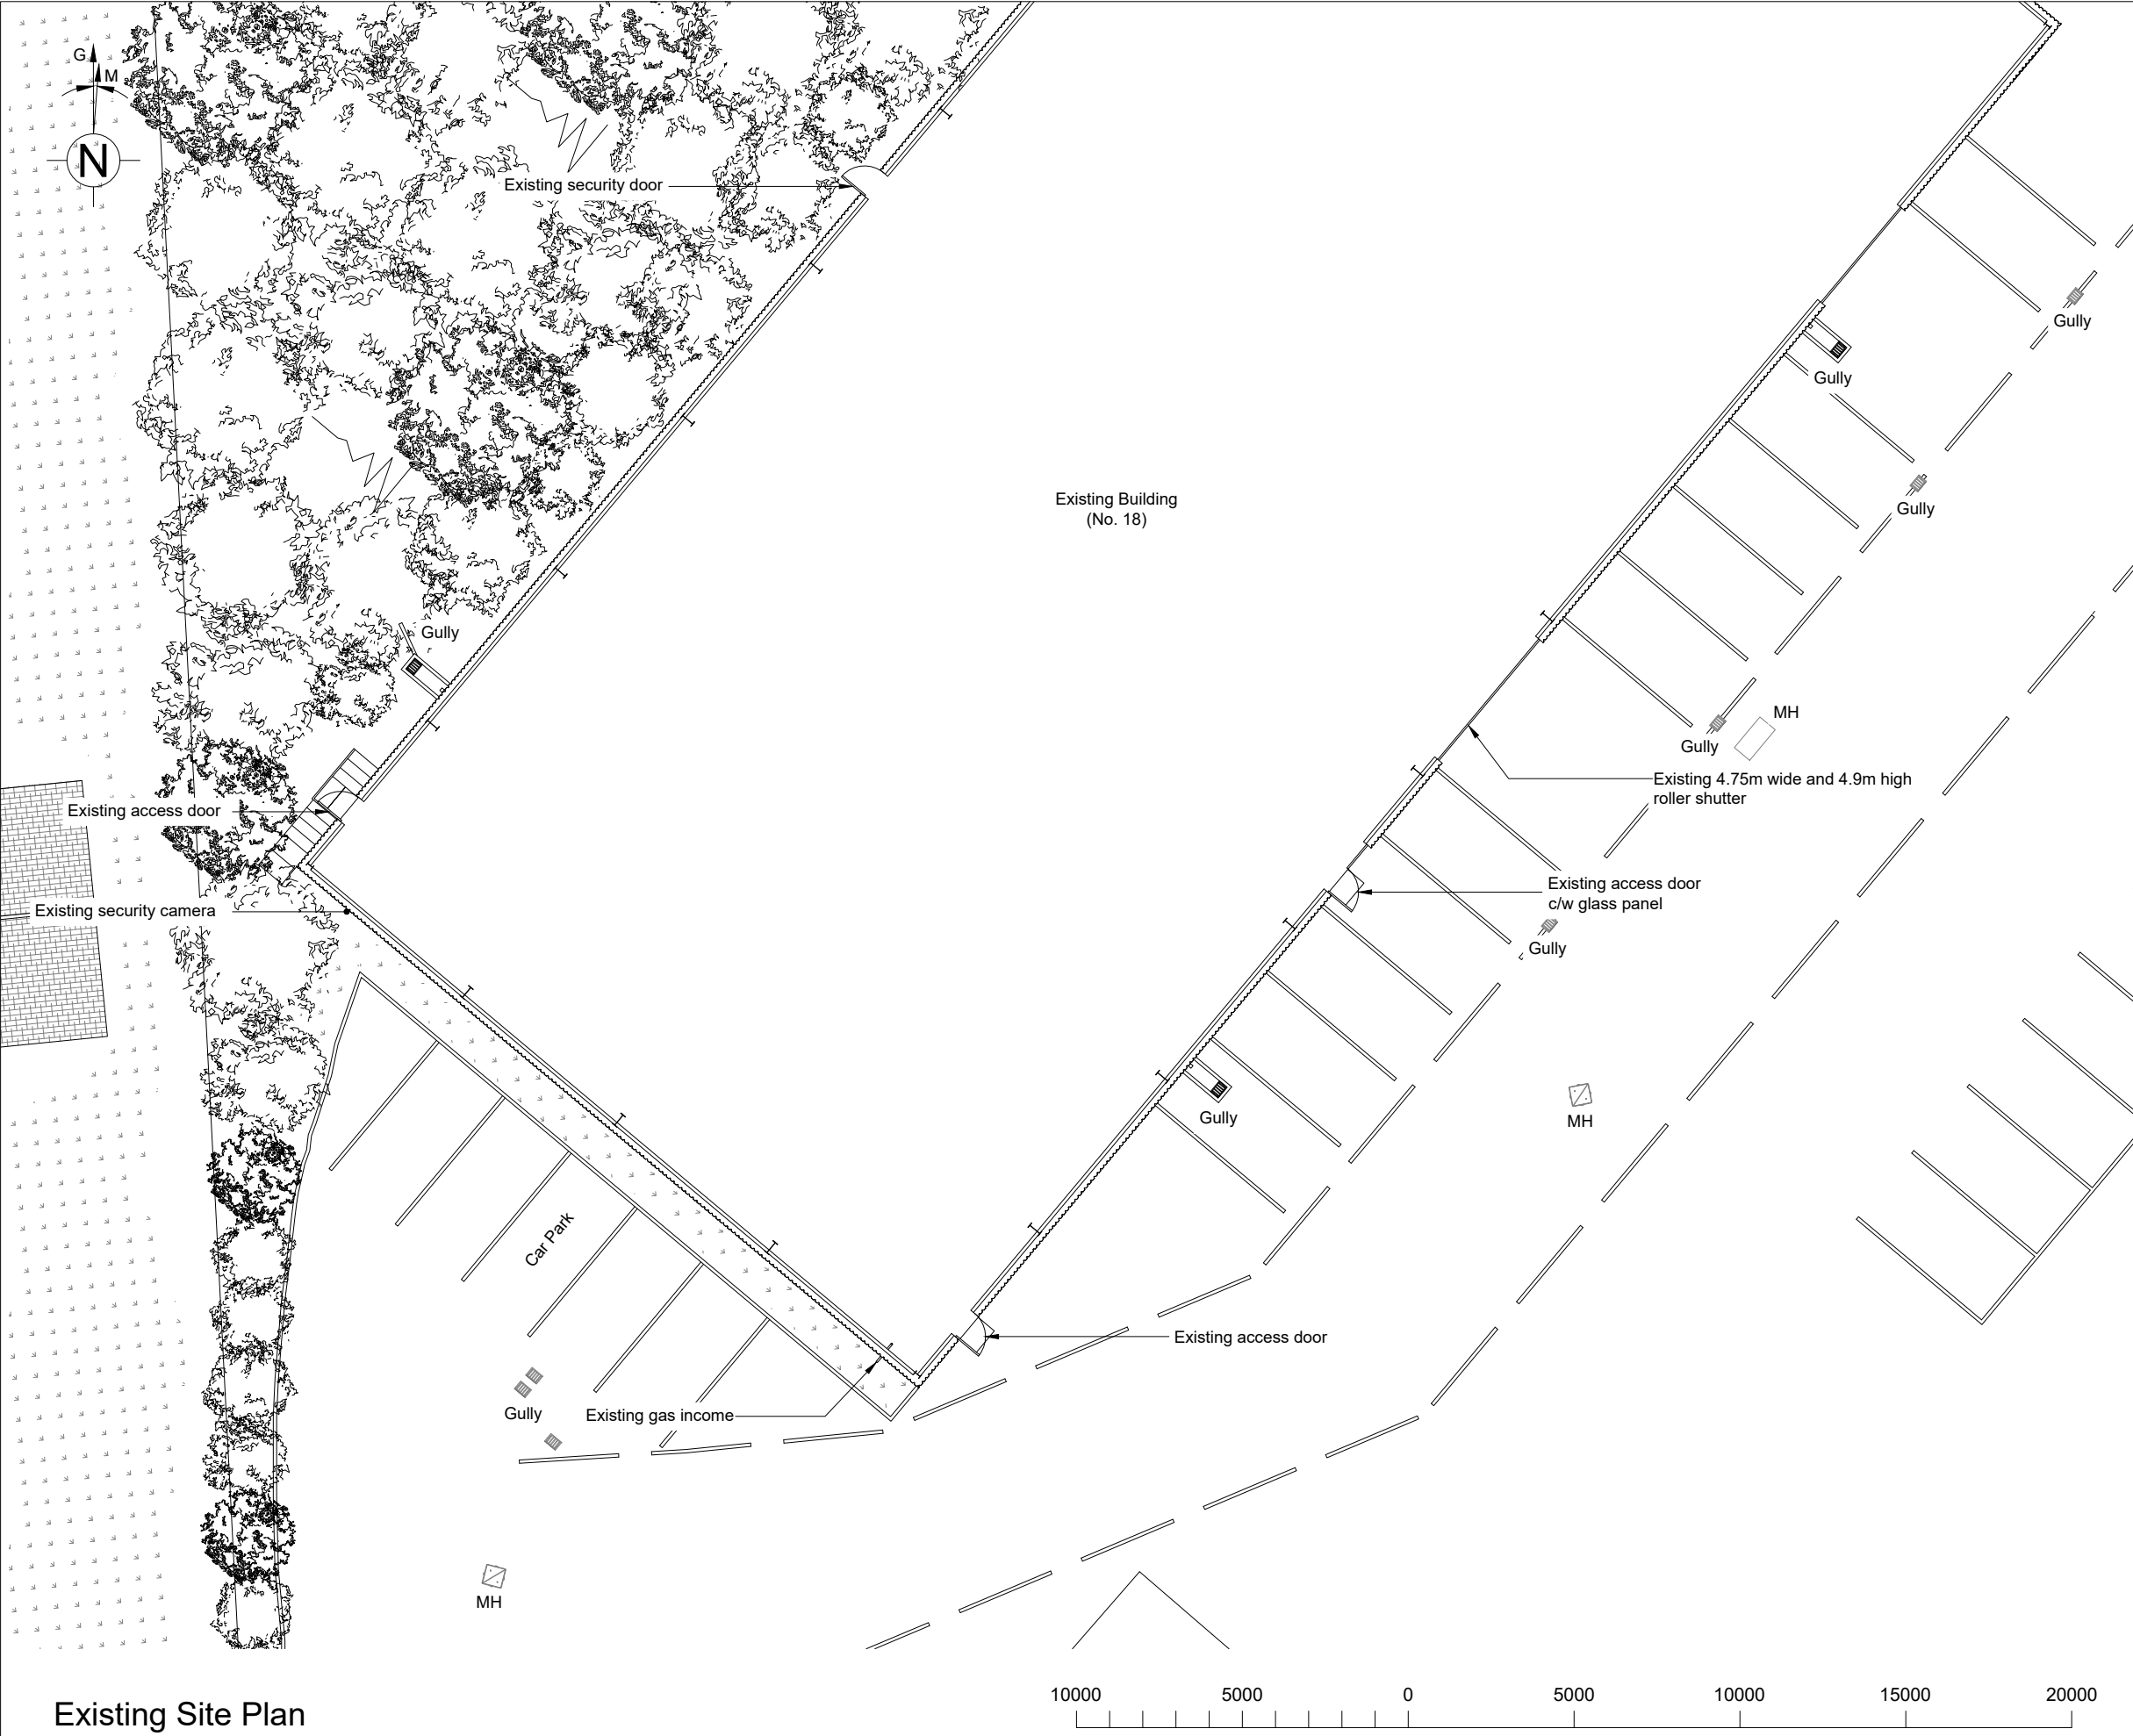

Existing Site Plan
(Scale 1:200)

ORIGINAL DRAWING SIZE A3

P1808-139

NOTES

1. This drawing to be read in conjunction with drawing series 001-005.

2. All dimensions are in mm unless otherwise noted.

3. Do not scale from this drawing.

A	PLANNING ISSUE	01.05.20	VV
REV	DESCRIPTION OF REVISION	DATE	BY



EURO-TEL

DESIGN

2 Charnwood House, Marsh Road, Bristol BS3 2NA
tel :0117 966 5526 web: euro-teldesign.com

CityFibre

15 Bedford Street, London WC2E 9HE t: 0203 5100 602 www.cityfibre.com


Drawing Title

EXISTING SITE PLAN


Site Location

UNIT 18C REDBROOK BUSINESS PARK
WILTHORPE RD
BARNSELEY
S75 1JN


Drawn by VV	Checked by SB	Approved by JR
Date Drawn 01.05.20	Date Checked 01.05.20	Date Approved 01.05.20
Site Region -	Drawing Number P1808-139-PL-002-A	

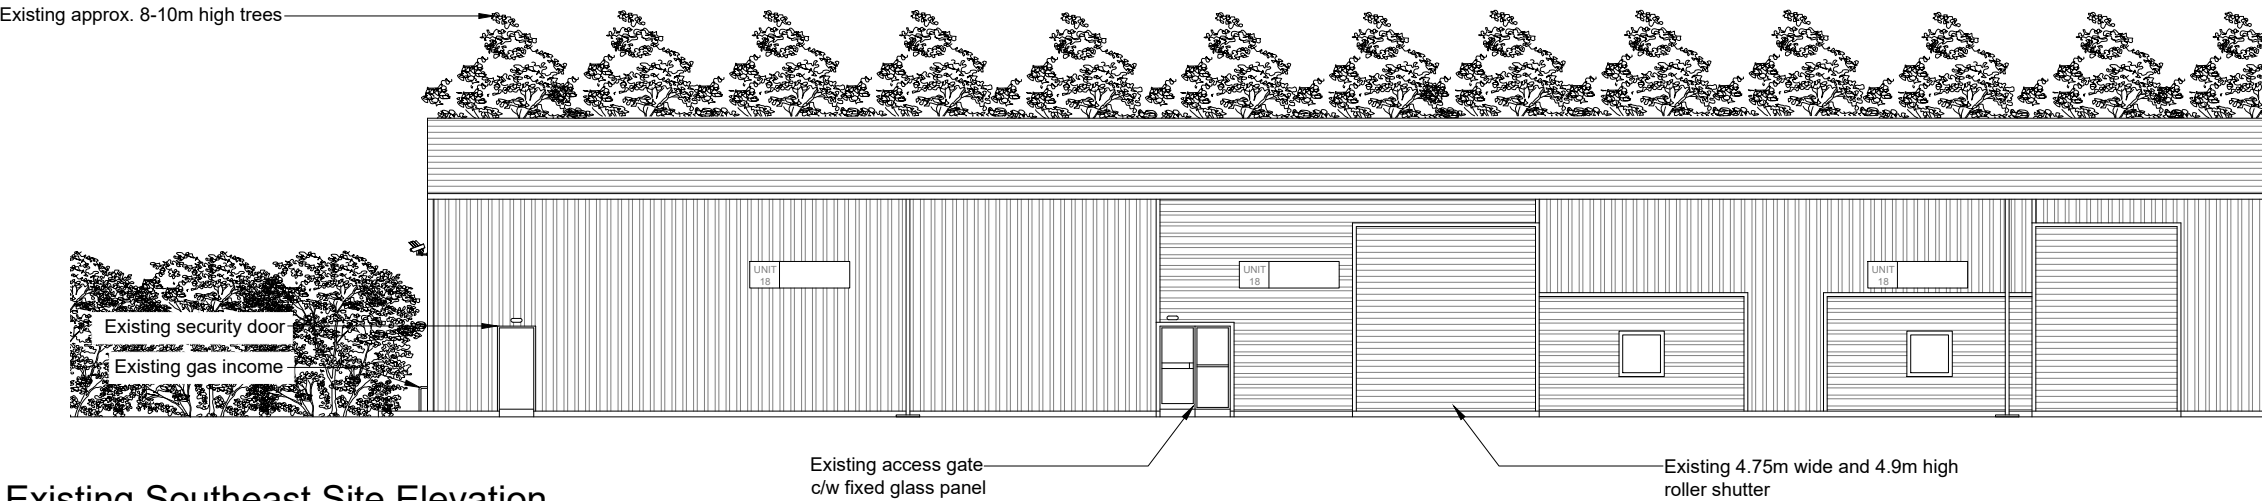


Existing Southeast Site Elevation
(Scale 1:200)

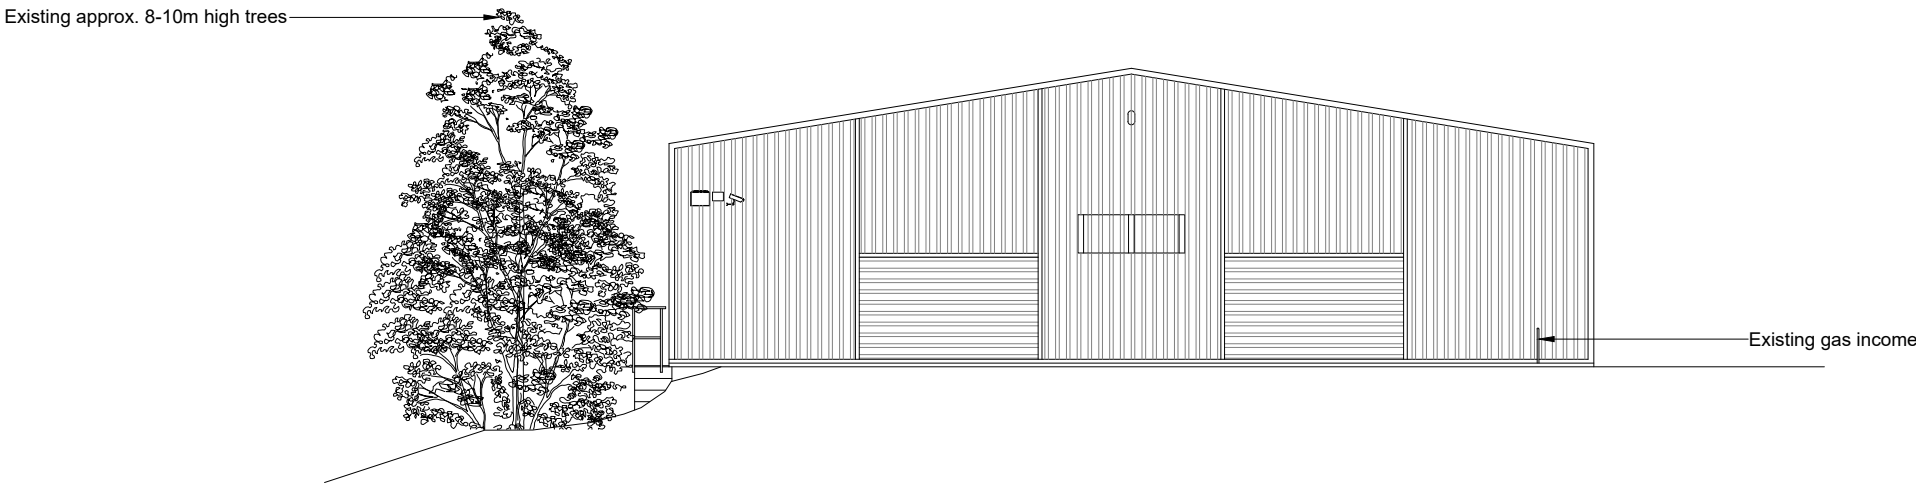

Existing Southwest Site Elevation
(Scale 1:200)

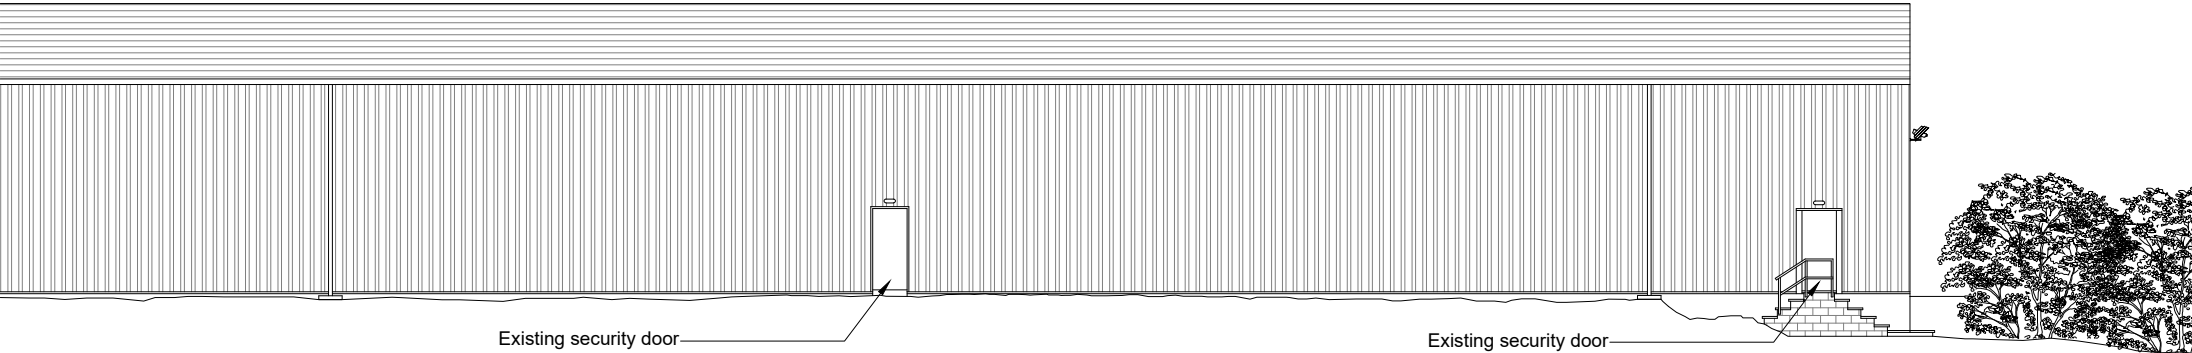

Existing Northwest Site Elevation
(Scale 1:200)

 

- NOTES
1. This drawing to be read in conjunction with drawing series 001-005.
 2. All dimensions are in mm unless otherwise noted.
 3. Do not scale from this drawing.

A	PLANNING ISSUE	01.05.20	VV
REV	DESCRIPTION OF REVISION	DATE	BY




2 Charnwood House, Marsh Road, Bristol BS3 2NA
tel :0117 966 5526 web: euro-tel.design.com



15 Bedford Street, London WC2E 9HE t: 0203 5100 602 www.cityfibre.com

Drawing Title EXISTING SITE ELEVATIONS		
Site Location UNIT 18C REDBROOK BUSINESS PARK WILTHORPE RD BARNSELEY S75 1JN		
Drawn by VV	Checked by SB	Approved by JR
Date Drawn 01.05.20	Date Checked 01.05.20	Date Approved 01.05.20
Site Region -	Drawing Number P1808-139-PL-003-A	

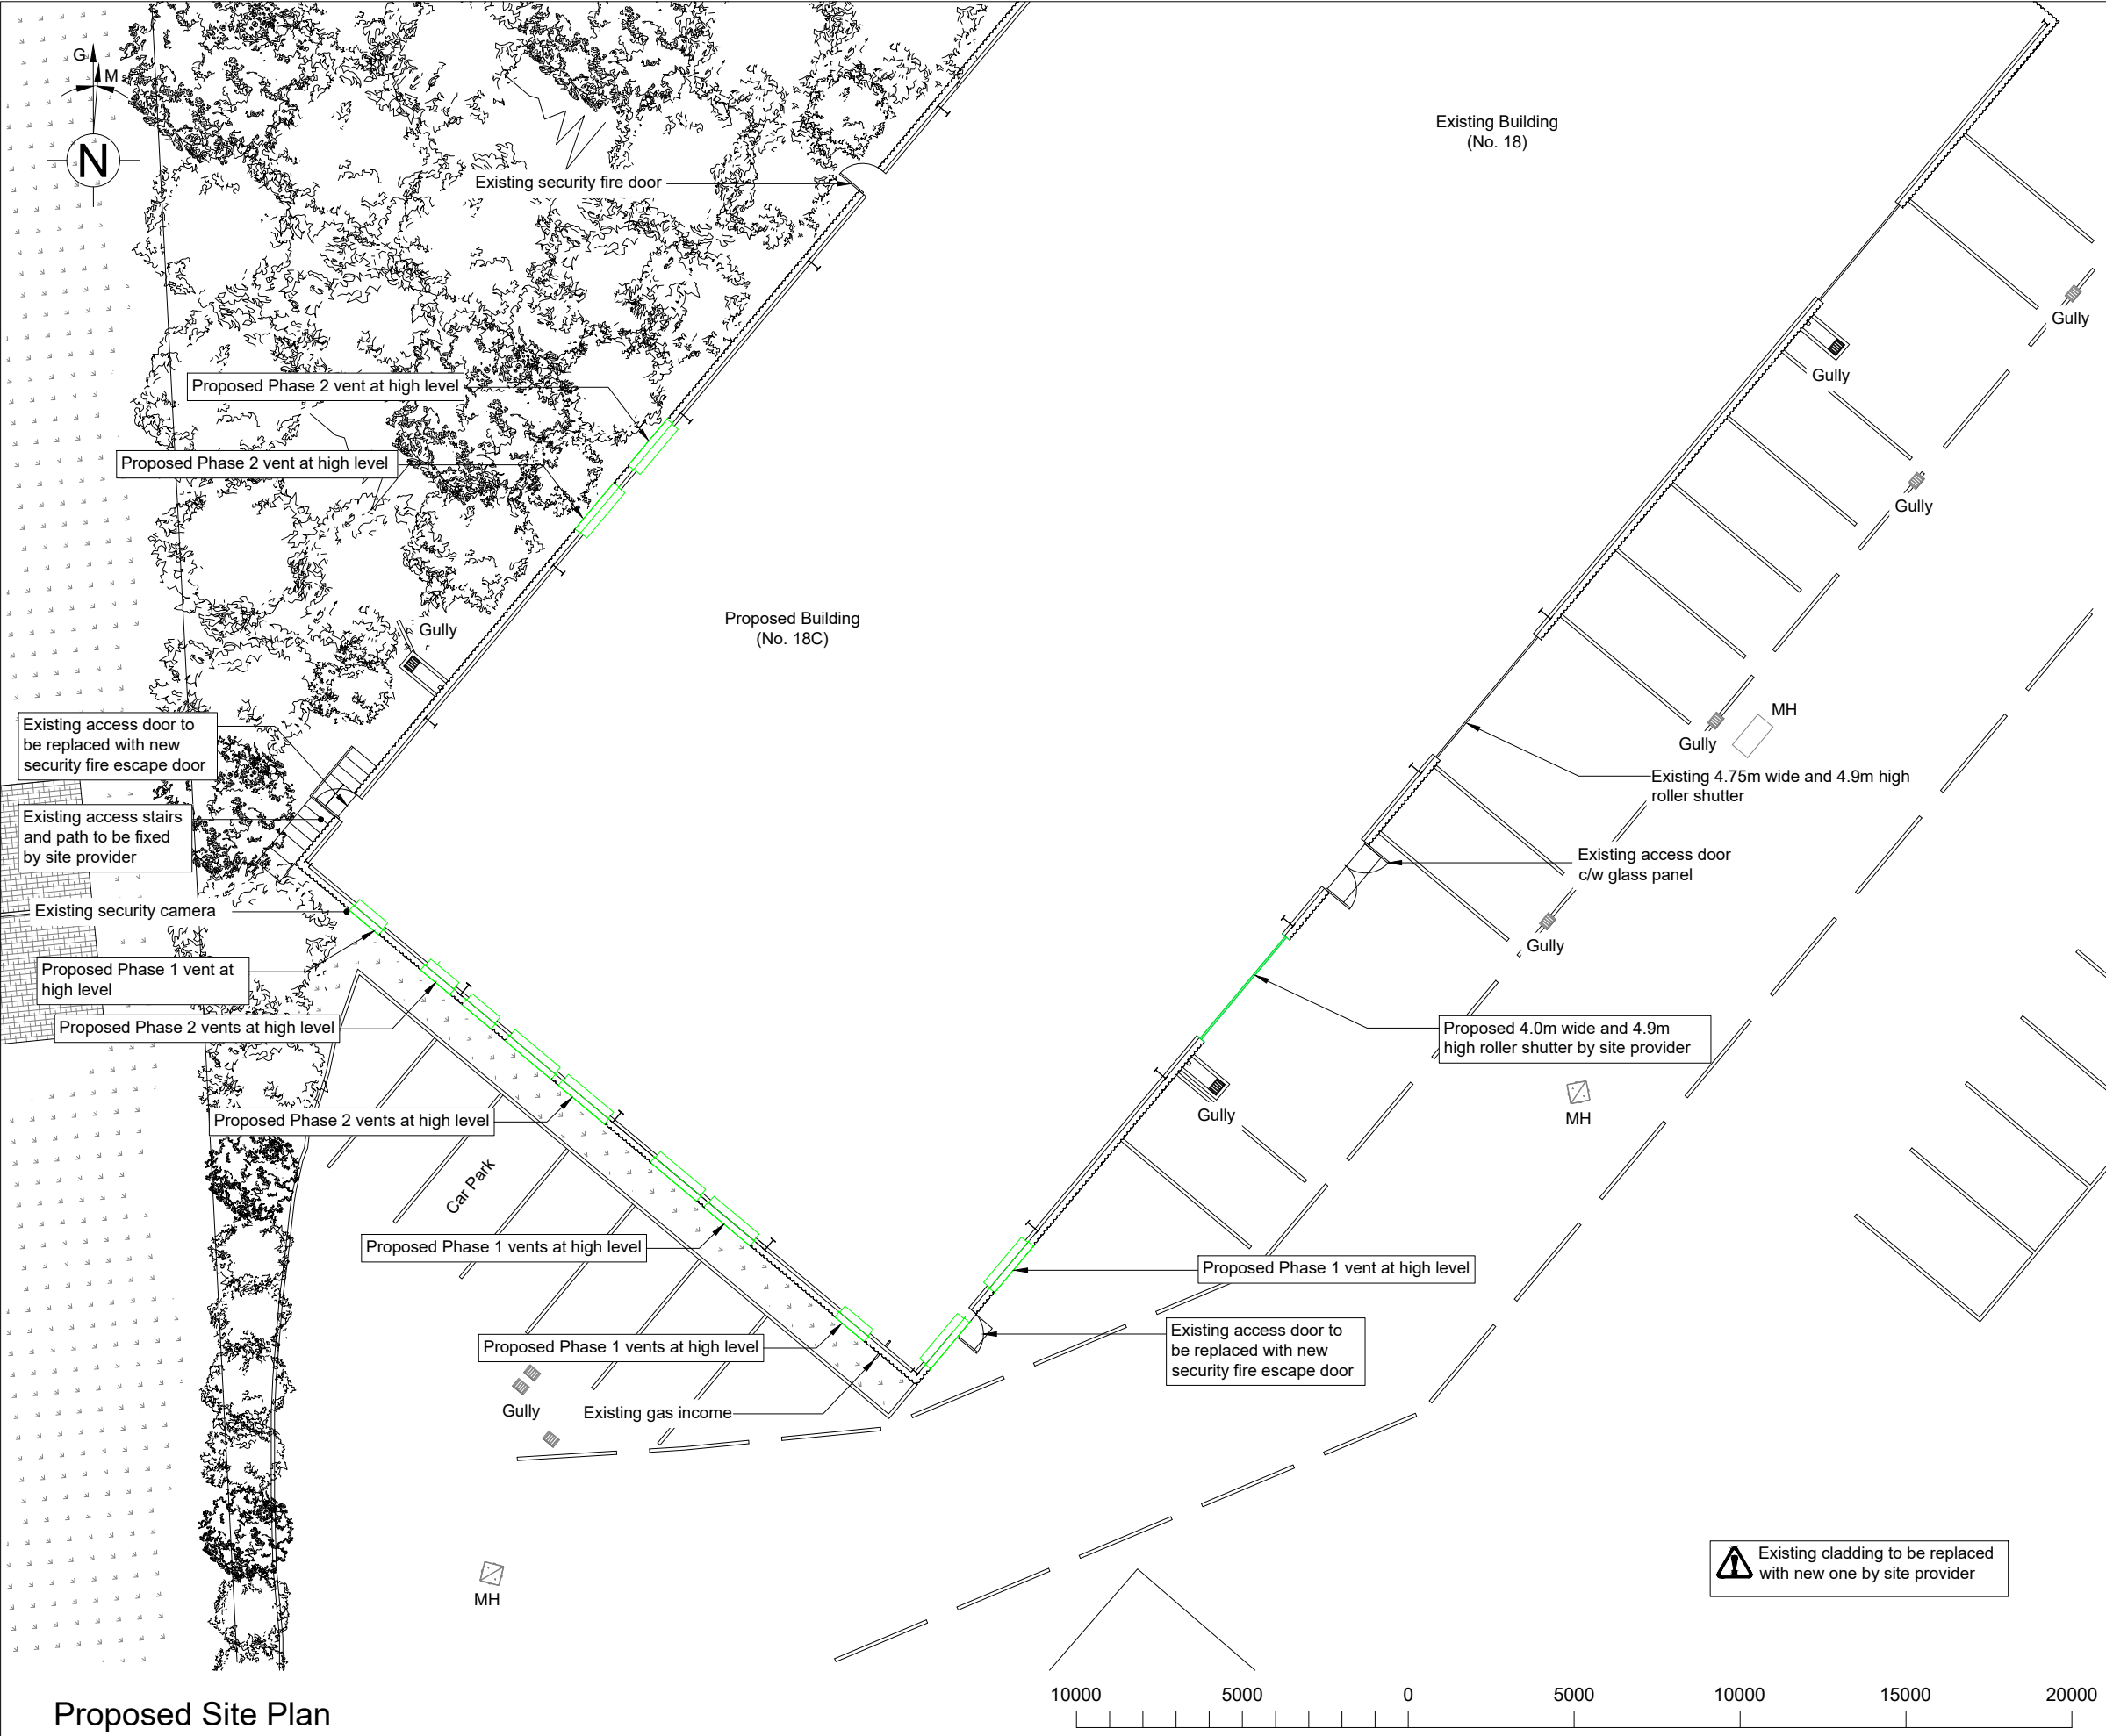

Proposed Site Plan
(Scale 1:200)

ORIGINAL SCALE AT A3 - 1:200
ALL DIMENSIONS IN MILLIMETRES

ORIGINAL DRAWING SIZE A3

P1808-139

NOTES

1. This drawing to be read in conjunction with drawing series 001-005.

2. All dimensions are in mm unless otherwise noted.

3. Do not scale from this drawing.

B	LAYOUT AMENDED	14.05.20	ZS
A	PLANNING ISSUE	01.05.20	VV
REV	DESCRIPTION OF REVISION	DATE	BY



**EURO-TEL
DESIGN**

2 Charnwood House, Marsh Road, Bristol BS3 2NA
tel :0117 966 5526 web: euro-tel-design.com



CityFibre

15 Bedford Street, London WC2E 9HE t: 0203 5100 602 www.cityfibre.com


Drawing Title

PROPOSED SITE PLAN


Site Location

UNIT 18C REDBROOK BUSINESS PARK
WILTHORPE RD
BARNSELEY
S75 1JN


Drawn by VV	Checked by SB	Approved by JR
Date Drawn 01.05.20	Date Checked 01.05.20	Date Approved 01.05.20
Site Region -	Drawing Number P1808-139-PL-004-B	

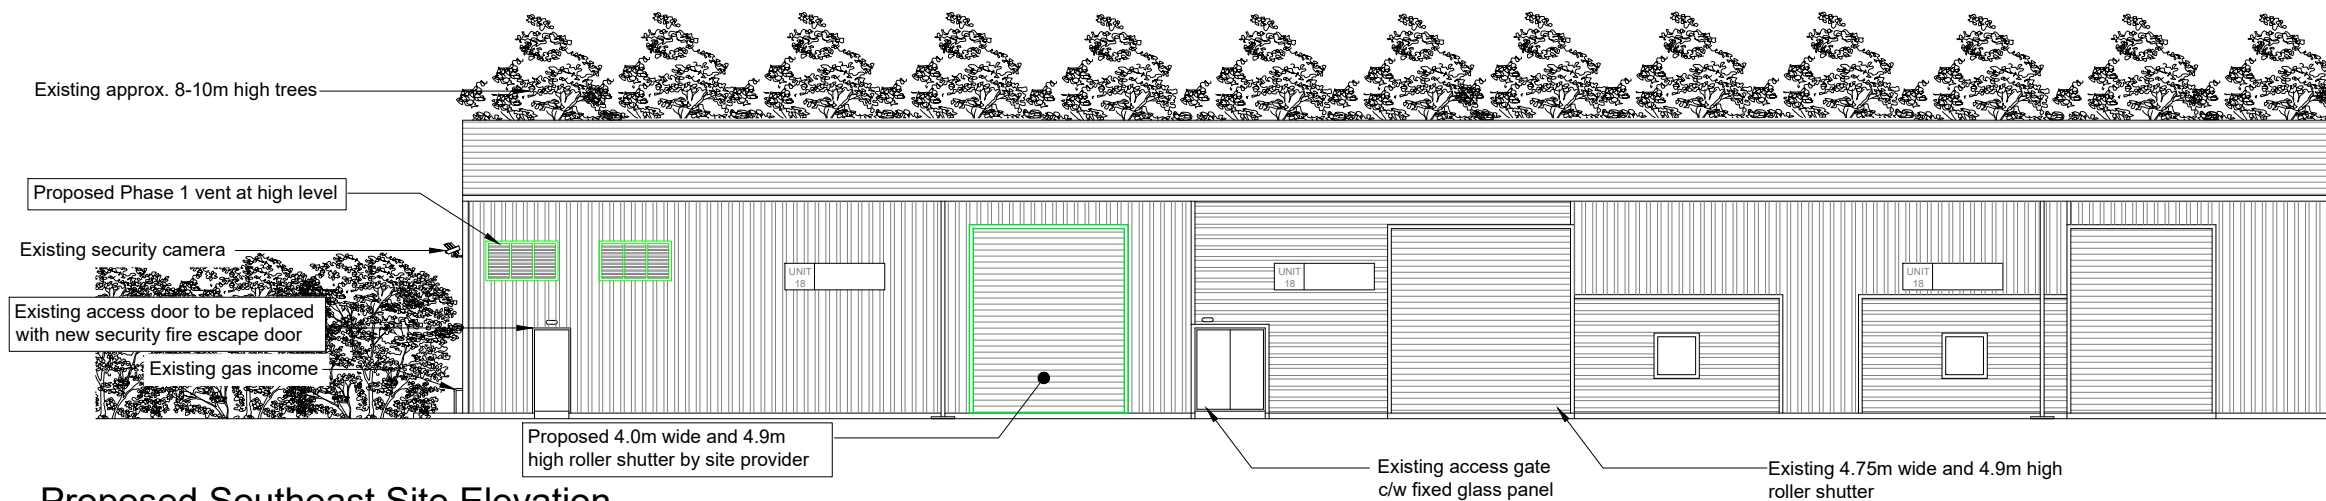


Proposed Southeast Site Elevation
(Scale 1:200)

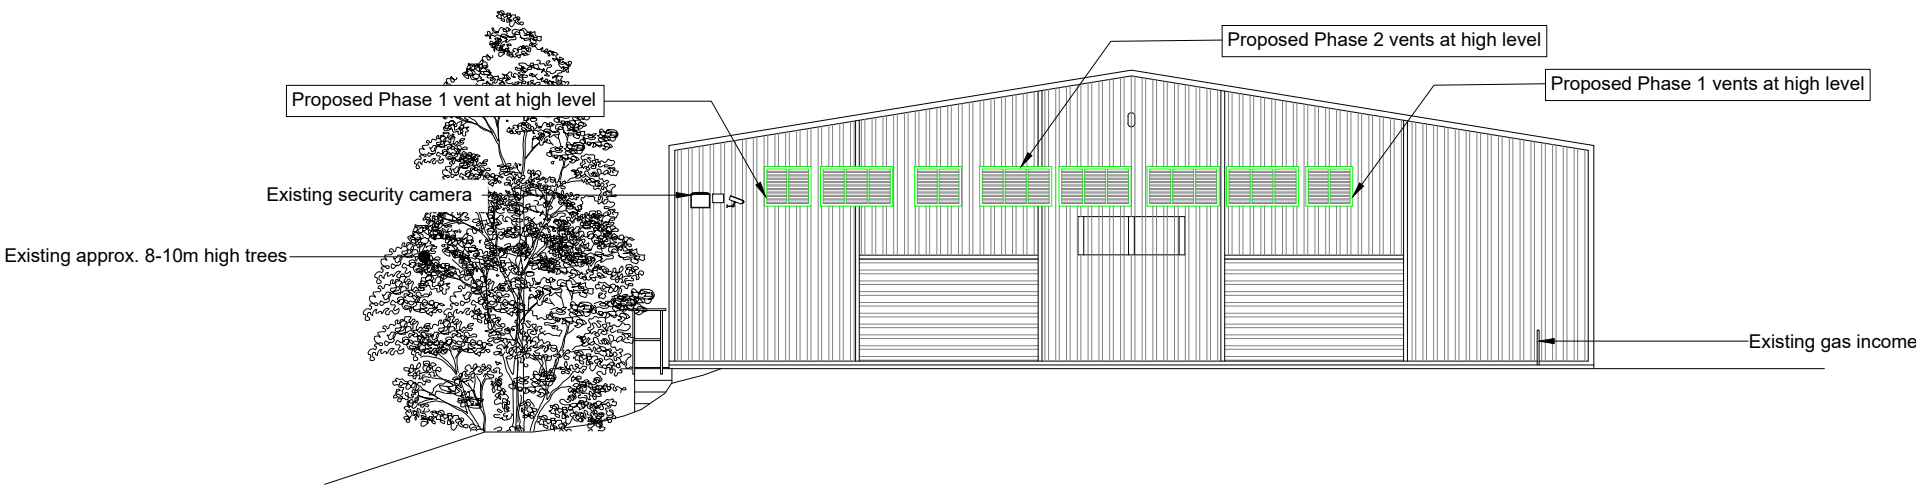

Proposed Southwest Site Elevation
(Scale 1:200)

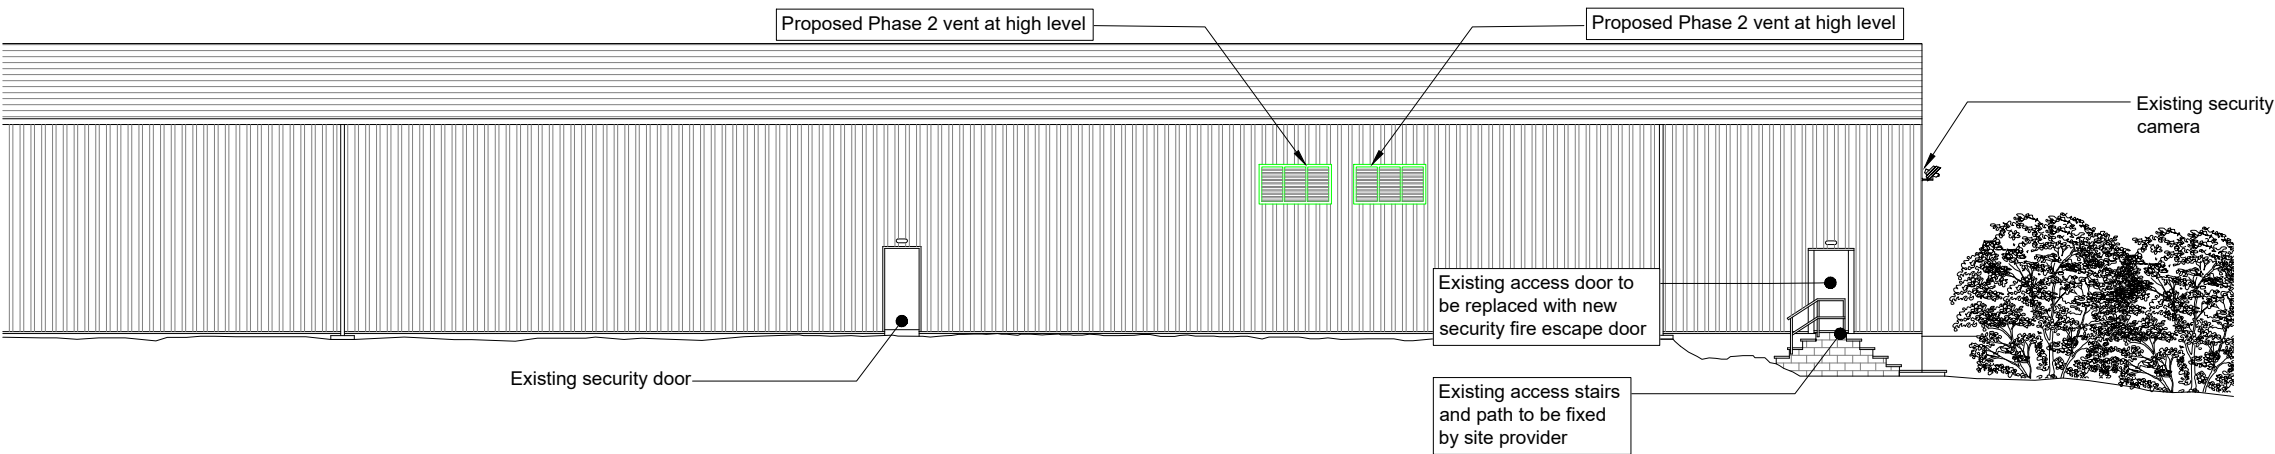

Proposed Northwest Site Elevation
(Scale 1:200)

 

- ORIGINAL DRAWING SIZE A3 P1808-139
- NOTES
1. This drawing to be read in conjunction with drawing series 001-005.
 2. All dimensions are in mm unless otherwise noted.
 3. Do not scale from this drawing.

⚠ Existing cladding to be replaced with new one by site provider

B	LAYOUT AMENDED	14.05.20	ZS
A	PLANNING ISSUE	01.05.20	VV
REV	DESCRIPTION OF REVISION	DATE	BY



2 Charnwood House, Marsh Road, Bristol BS3 2NA
tel :0117 966 5526 web: euro-tel-design.com



15 Bedford Street, London WC2E 9HE t: 0203 5100 602 www.cityfibre.com

Drawing Title PROPOSED SITE ELEVATIONS		
Site Location UNIT 18C REDBROOK BUSINESS PARK WILTHORPE RD BARNSELEY S75 1JN		
Drawn by VV	Checked by SB	Approved by JR
Date Drawn 01.05.20	Date Checked 01.05.20	Date Approved 01.05.20
Site Region -	Drawing Number P1808-139-PL-005-B	