

SITE LOCATION PLAN  
SCALE: 1:1250

Notes:

This document is the property of David Trundley Design Services Ltd and may not be reissued, loaned or copied in part or in whole without written permission © 2023

All dimensions are in millimetres unless stated otherwise.

It is recommended that information is not scaled off this drawing.

This drawing should be read in conjunction with all other relevant information, specifications & schedules.

If this drawing is received electronically it is the recipients responsibility to print the document at the correct scale.

All dimensions to be checked on site prior to commencing work and any discrepancies to be advised immediately.




CONSTRUCTION (Design & Management) REGULATIONS 2015: David Trundley Design Services Ltd are employed as 'Designer' and will provide information to those responsible for the 'Principal Designer' and to the client.

David Trundley Design Services Ltd are responsible for the 'Architectural' design of the elements included on this drawing only.

Architectural design has been carried out with due consideration for the safety during construction, occupation and maintenance of the finished structure.

The works contain no extraordinary hazards or risks that are not present during routine construction operations that would not readily be apparent to a competent contractor.

This information should be included as part or commencement of the Health and safety file for the project.

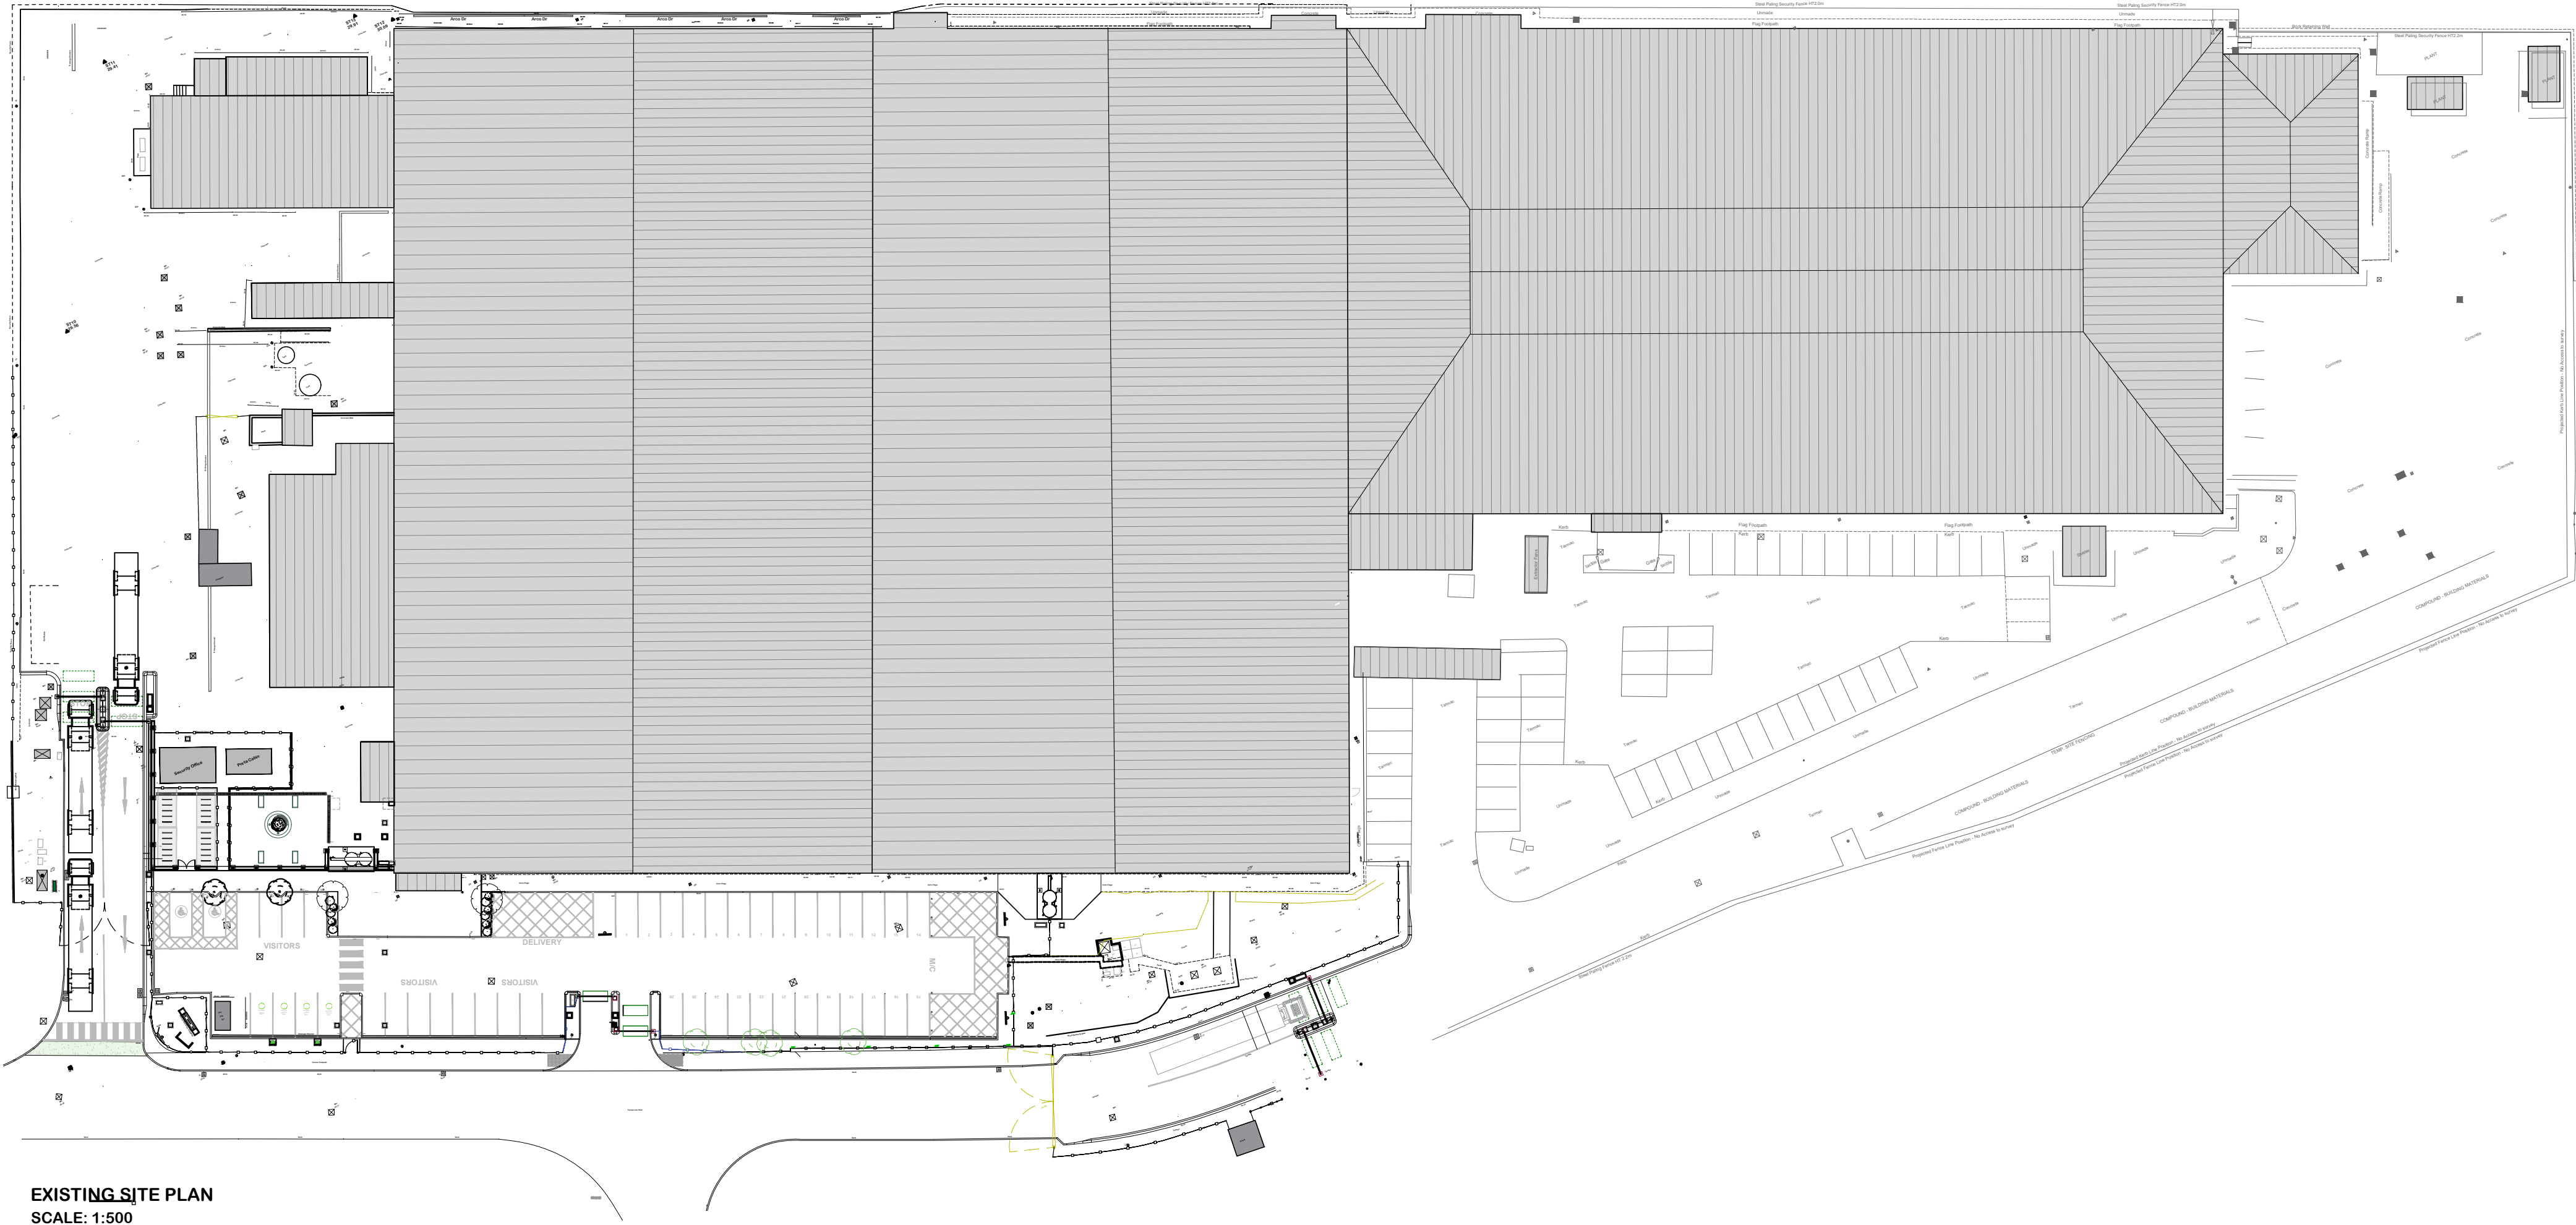  

EXISTING SITE PLAN  
SCALE: 1:500

no	date	amendment description
Revisions		
Drawing Status: <b>PLANNING</b>		

Salgate Barn  
Islington Road  
Tilney All Saints  
King's Lynn  
Norfolk  
PE34 4RY  
Tel: 01553 617700  
Fax: 01553 617874  
Email: enquiries@trundley.com

Project Title:

WOMBWELL, BARNSELY S73 0UN  
EXISTING PRODUCTION FACILITY

Drawing Title:  
EXISTING SITE & LOCATION PLAN

Scale:	Date:	Drawn:
AS STATED @ A1	NOVEMBER 2024	EL

---

Drawing Number:	Revision:
23-L62-PL001	

---

Date:
-------

If this drawing is unsigned in the check box then the drawing is an unauthorised issue and should not be used for any purposes