




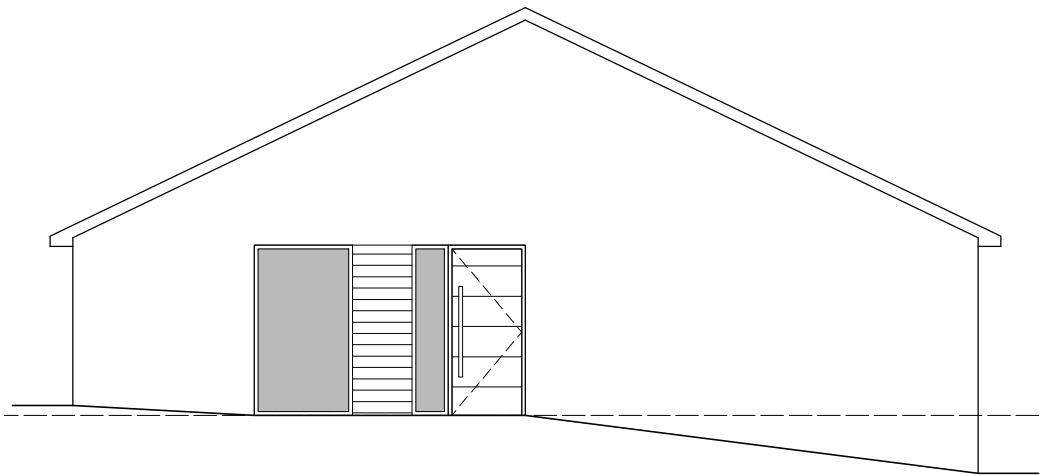


PROPOSED NORTH ELEVATION
SCALE 1:100

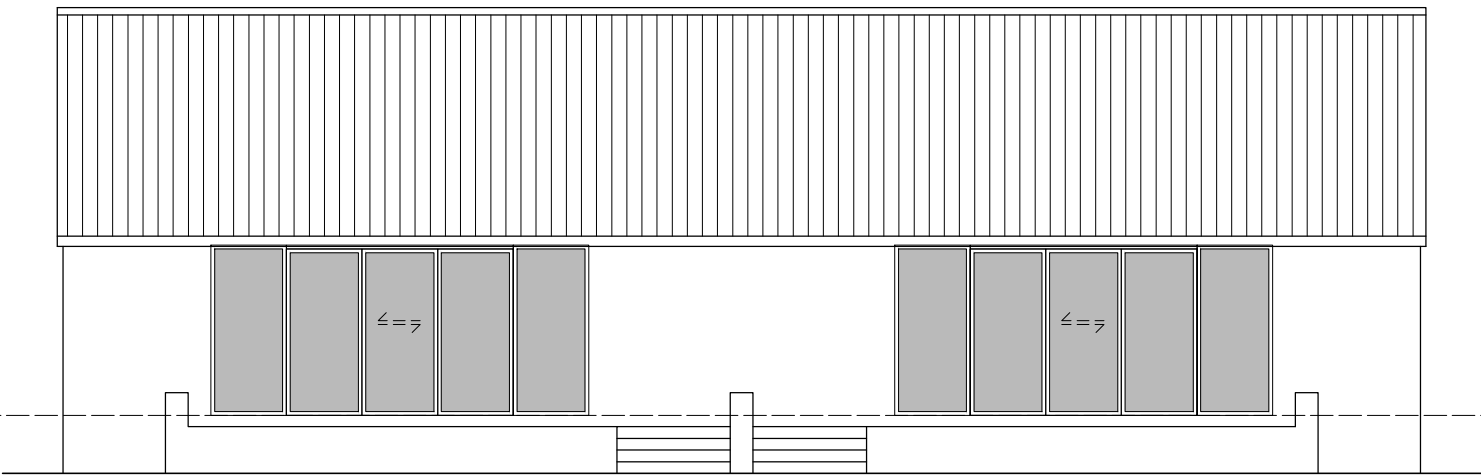

PROPOSED WEST ELEVATION
SCALE 1:100

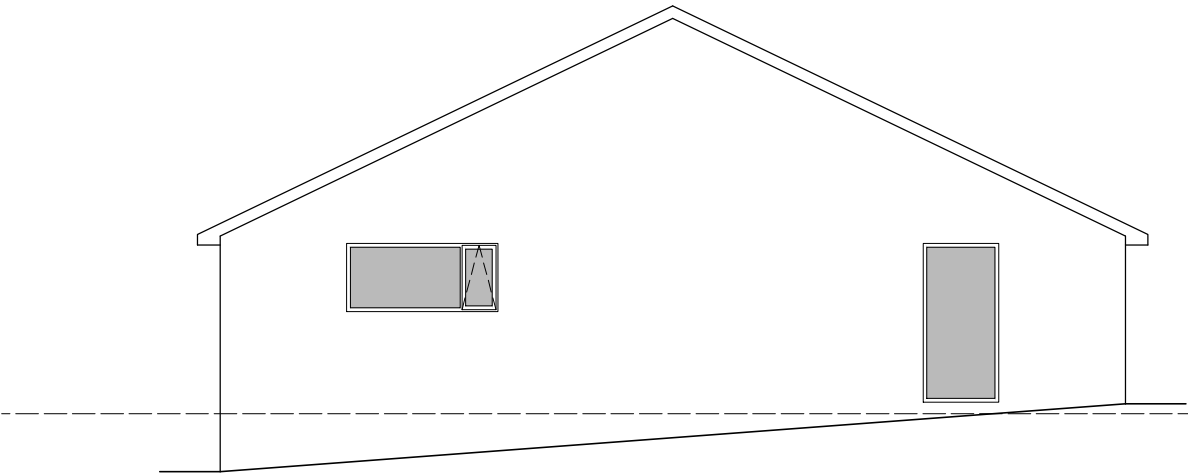

PROPOSED SOUTH ELEVATION
SCALE 1:100

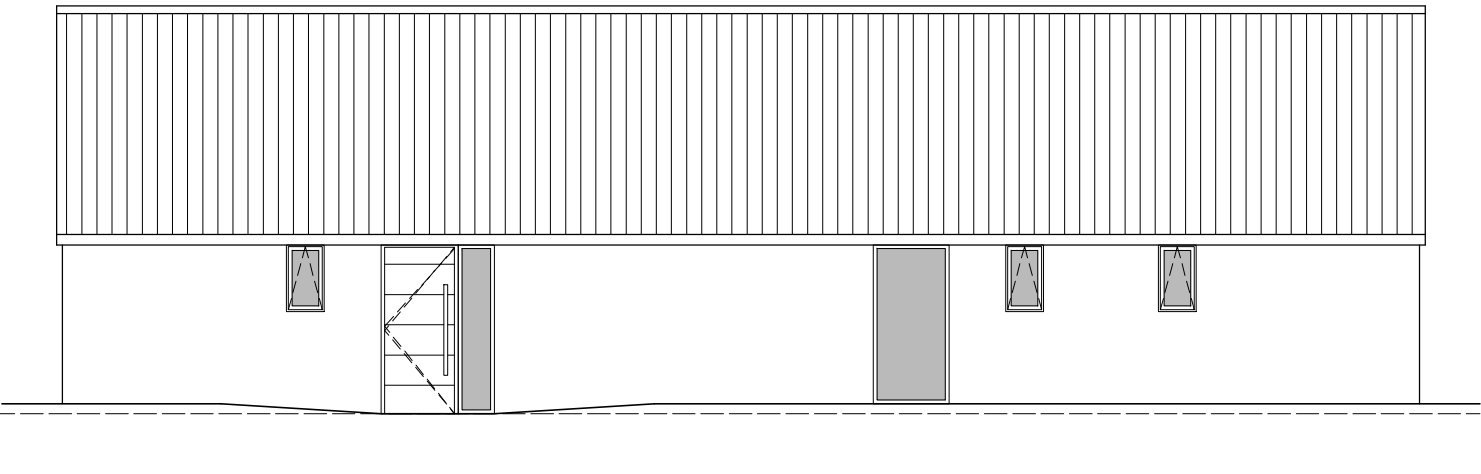

PROPOSED EAST ELEVATION
SCALE 1:100

CODA
Bespoke

Sheffield - Manchester

www.codastudios.co.uk

0114 2794931

hello@codastudios.co.uk

Mr D Connor				Client
Brierley				Job
Proposed Plan				Title
SK-006				Dwg. No.
DRAWN	CHECKED	DATE	PAPER SIZE	REVISION
AH	-	12-2021	A3	-

© COPYRIGHT. EXISTS ON THE DESIGNS AND INFORMATION SHOWN ON THIS DRAWING. The Contractor must verify all dimensions on site before making shop drawings or commencing work of any kind. No dimensions to be scaled from this drawing. Architect to be notified of any discrepancies in dimensions immediately.