

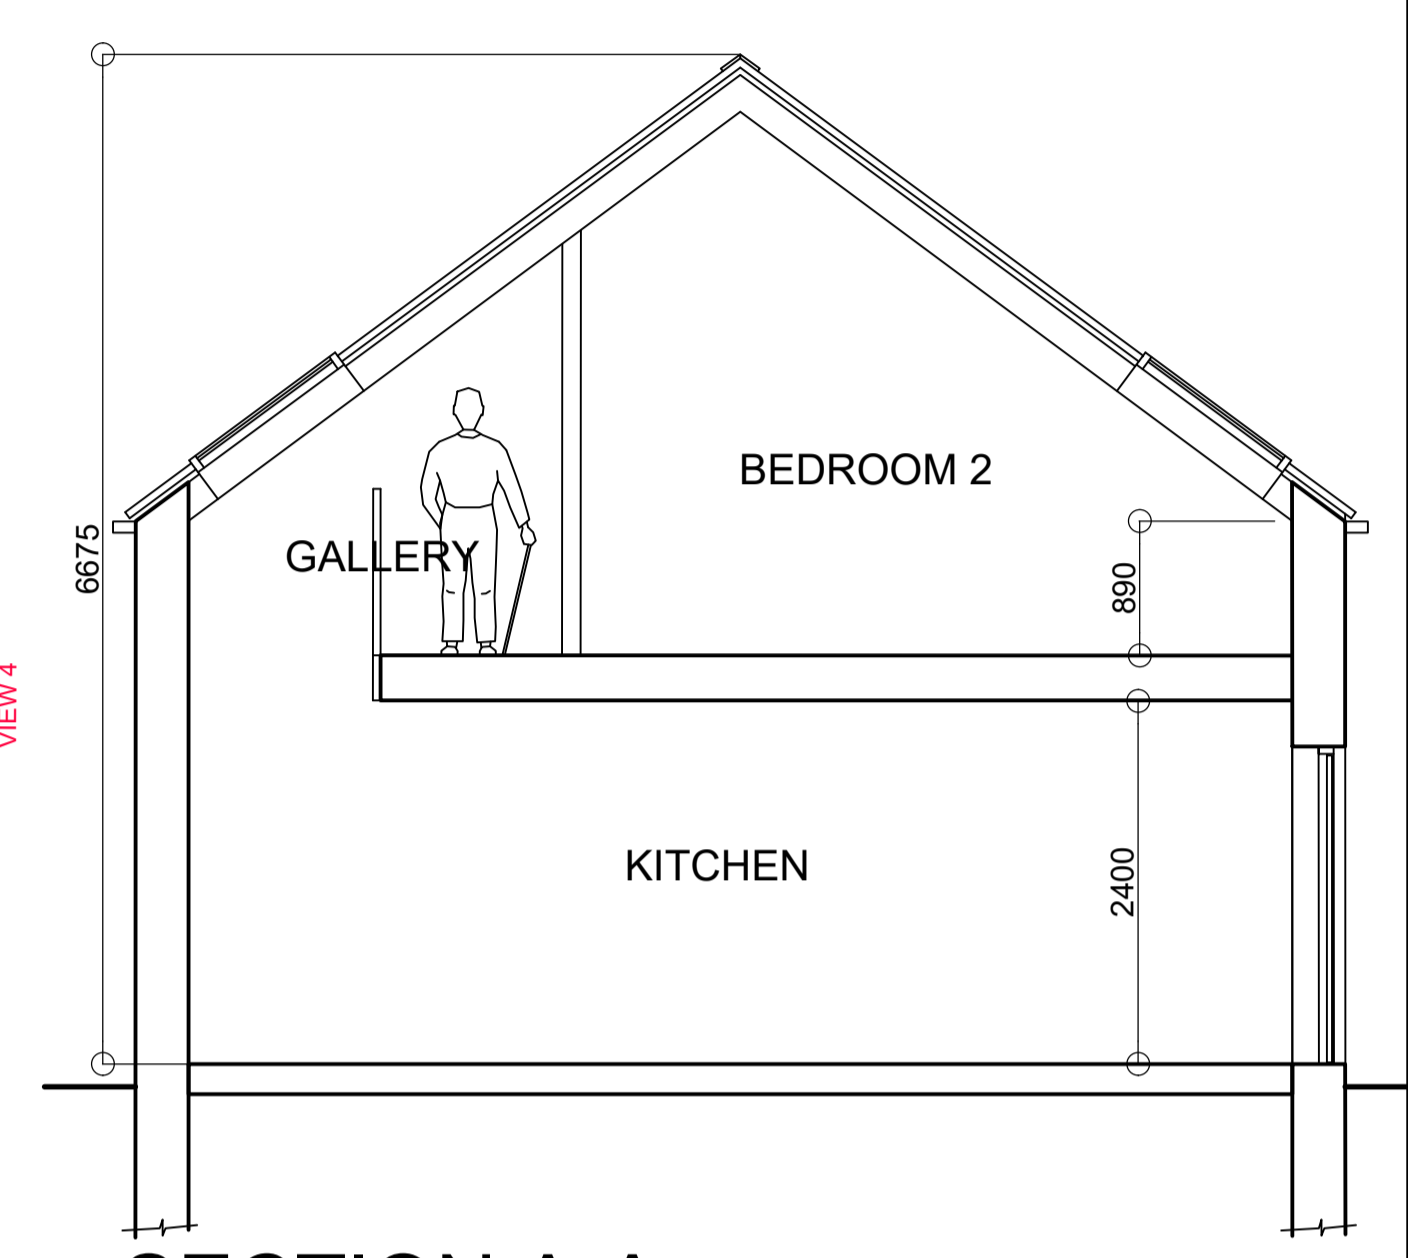


VIEW 1 SCALE 1:100 TOTAL VOLUME NEW BUILDING = 1280M3 VIEW 2 SCALE 1:100 VIEW 3 SCALE 1:100 VIEW 4 SCALE 1:100

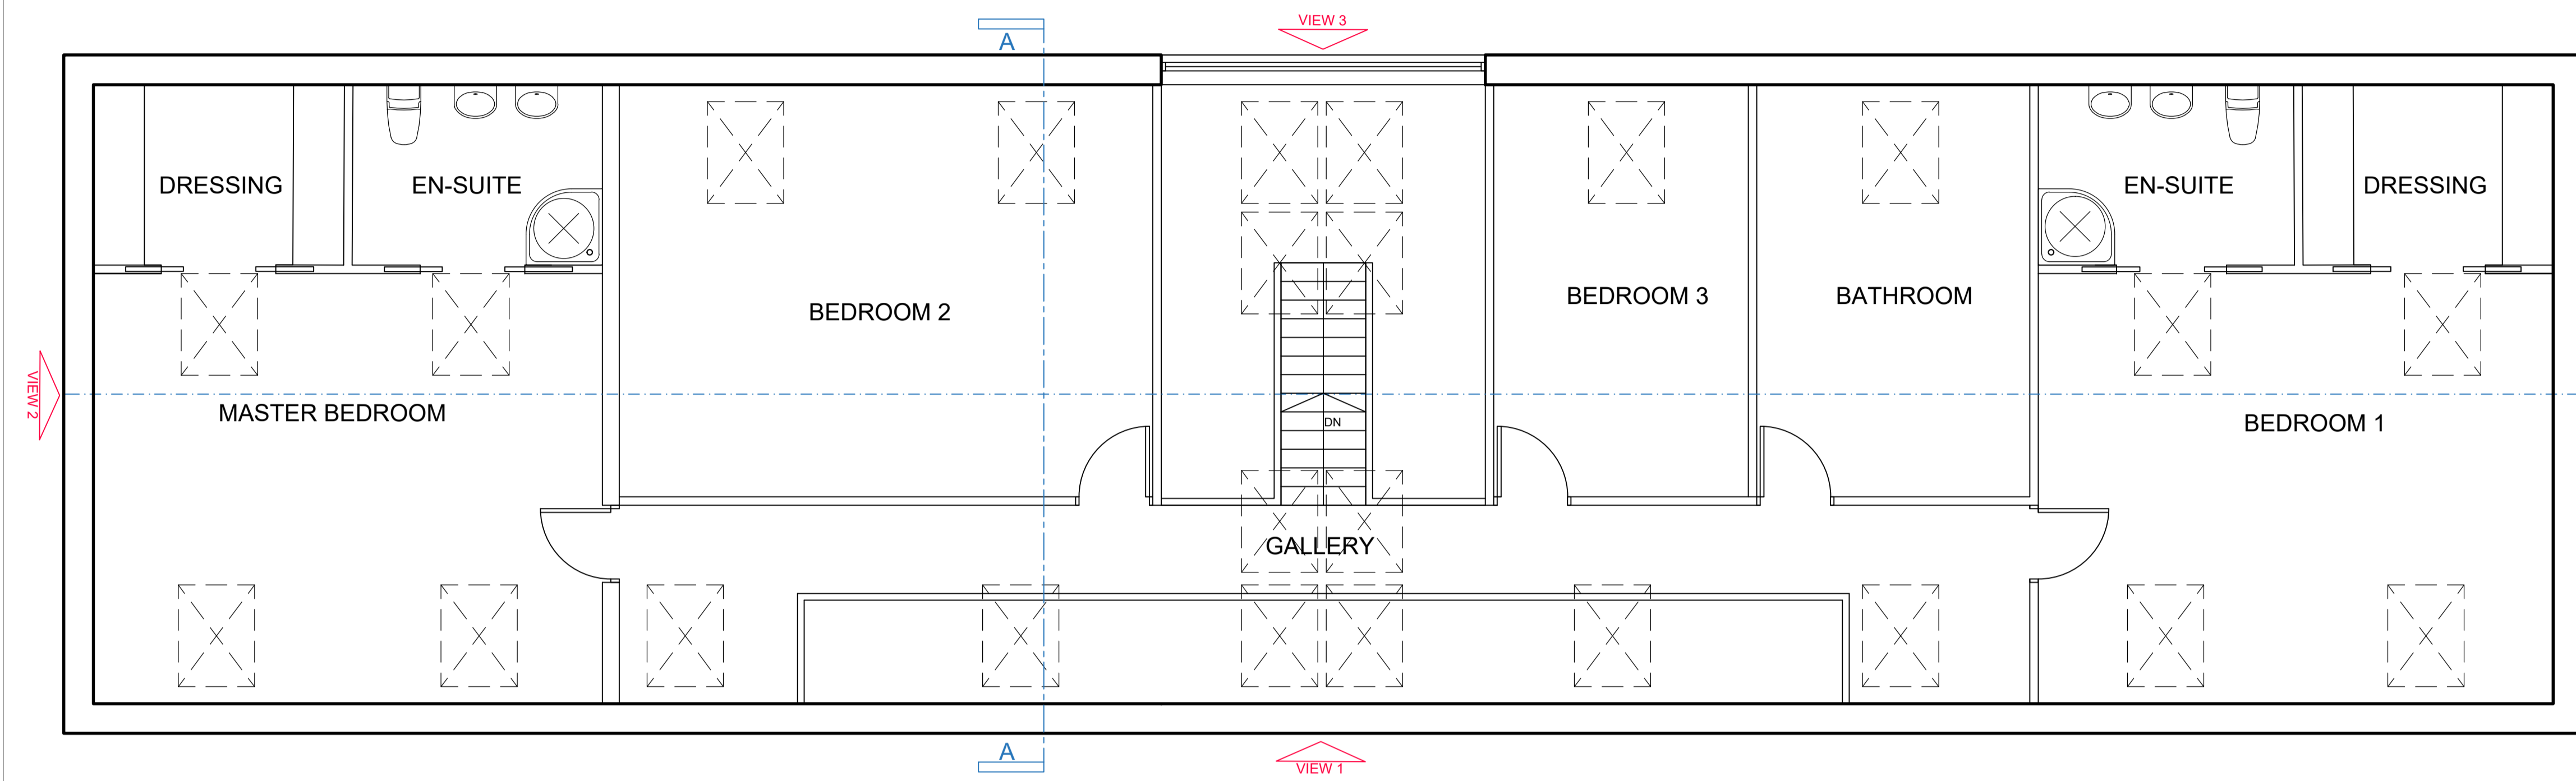

FIRST FLOOR PLAN SCALE 1:50

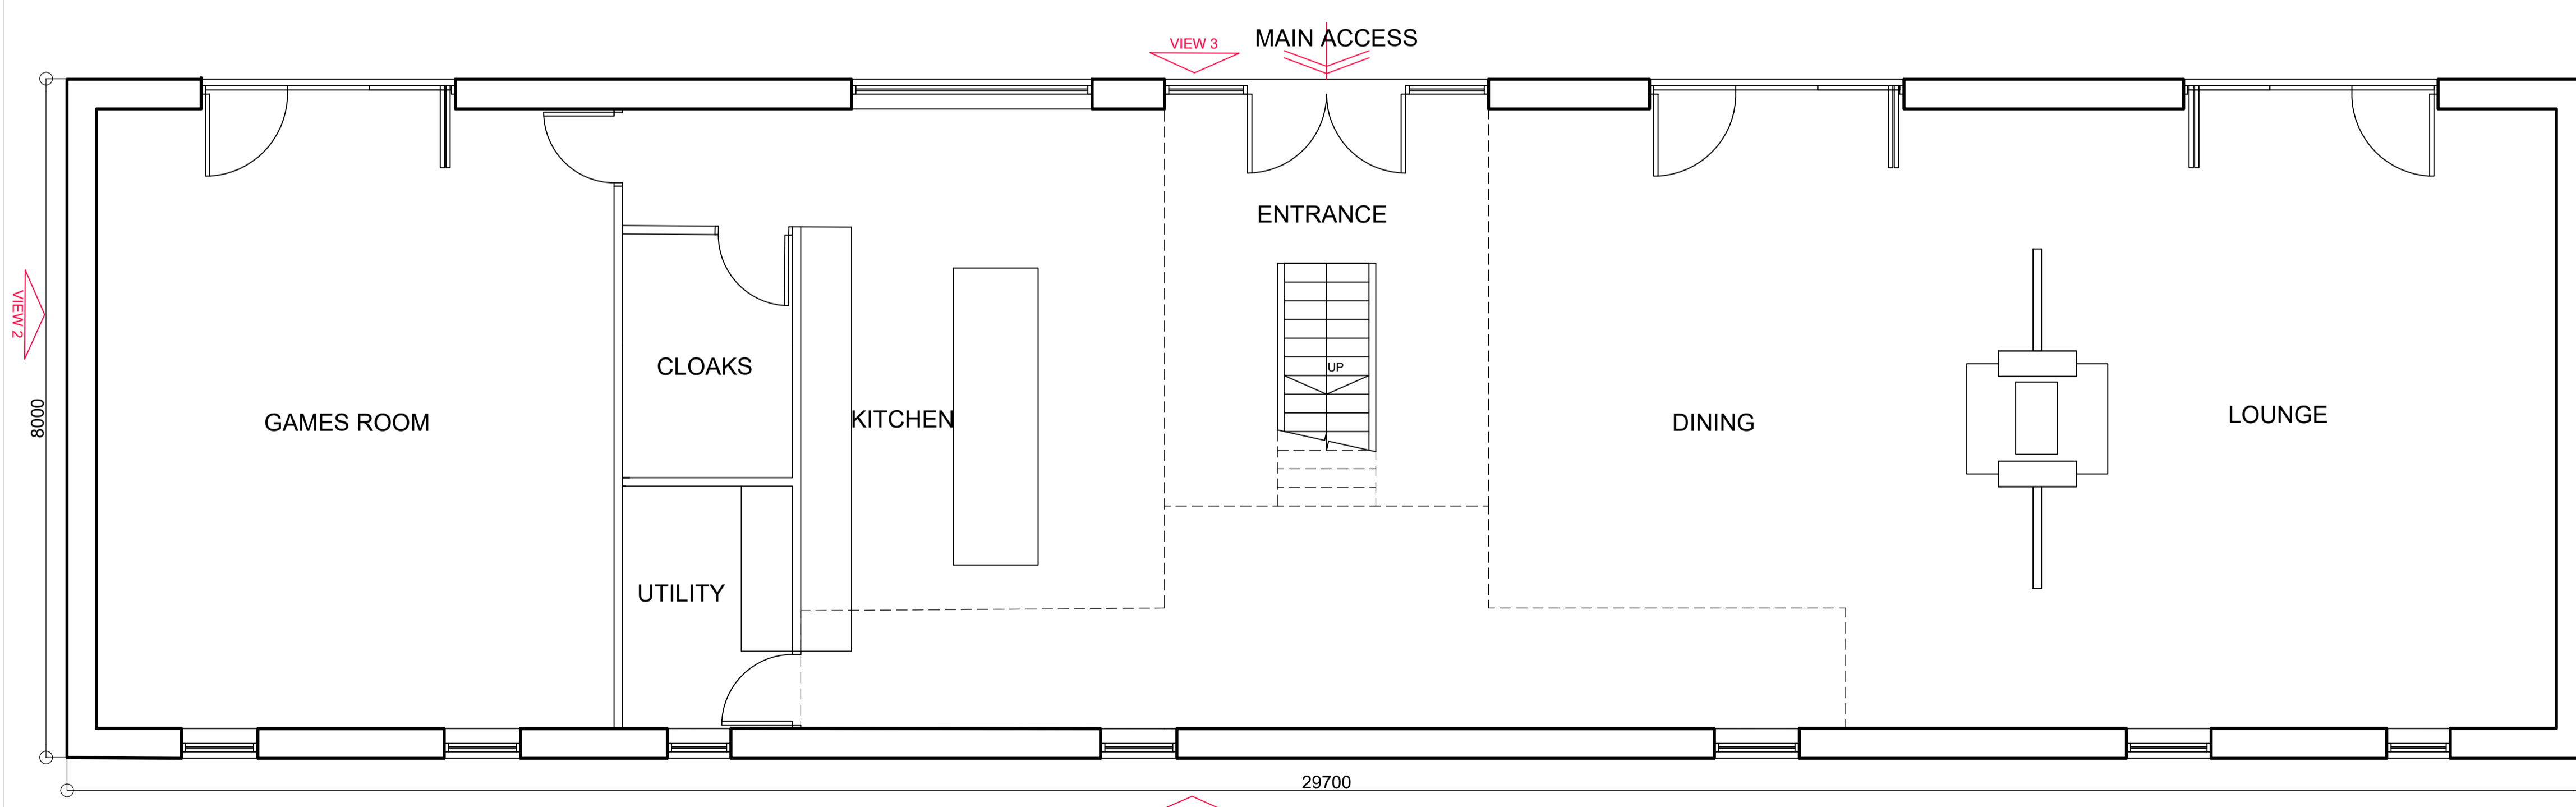

GROUND FLOOR PLAN SCALE 1:50

		<p>1. THIS DRAWING AND THE COPYRIGHTS AND PATENTS THEREIN ARE THE PROPERTY OF NYP ARCHITECTURAL SERVICES LLP REGISTERED IN ENGLAND AND WALES No. 4631338 AND MAY BE USED OR REPRODUCED ONLY UNDER CONTRACT.</p> <p>2. CONTRACTORS AND SUB-CONTRACTORS MUST CHECK AND AGREE ALL DIMENSIONS BEFORE PREPARING SHOP DRAWINGS OR COMMENCING WORK ON SITE.</p> <p>3. CONTRACTORS ARE RESPONSIBLE FOR INFORMING THE DESIGNER OF ANY DISCREPANCY DISCOVERED ON THIS DRAWING OR BETWEEN THIS DRAWING AND ANY OTHER RELATED DOCUMENT ISSUED UNDER THE STANDARD FORM OF CONTRACT IN RESPECT OF THE WORK.</p> <p>4. WRITTEN DIMENSIONS ONLY ARE TO BE USED FROM THIS DRAWING. IF IN ANY DOUBT ASK FOR CLARIFICATION.</p>	<p>Notes.</p>	Revisions.			Revisions.			NYP ARCHITECTURAL SERVICES							
				Date	Suffix	Description	Date	Suffix	Description	Project. LAND AT FRICKLEY BRIDGE LANE BRIERLEY, BARNSELY		Client. G. BURNS		Date. AUGUST 2020		Scale. 1:250	
										Drawing Title. PROPOSAL		Ref. 101-72		Dwg. No. 02		Rev. C	

SHEET SIZE A1