




EXISTING
FRONT ELEVATION
SCALE 1:50




PROPOSED
FRONT ELEVATION
SCALE 1:50



LOCATION PLAN
SCALE 1:1250

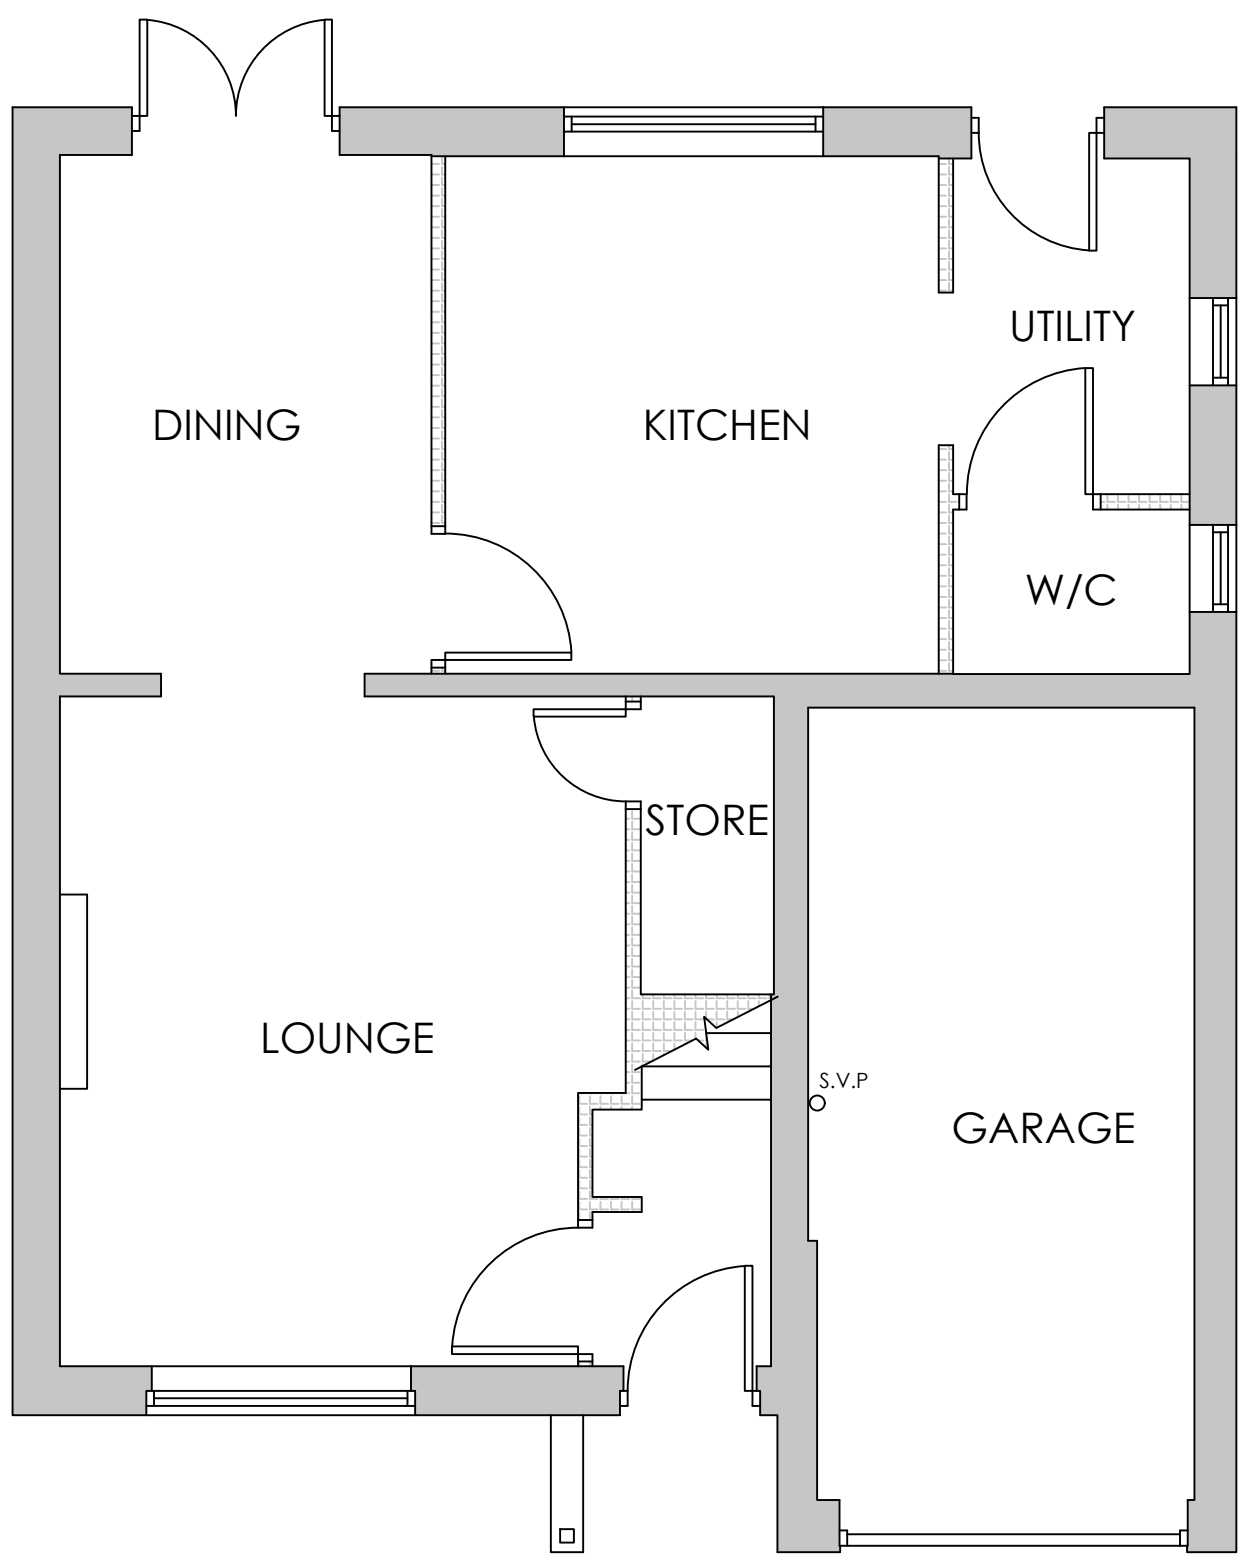

EXISTING GROUND
FLOOR PLAN
SCALE 1:50

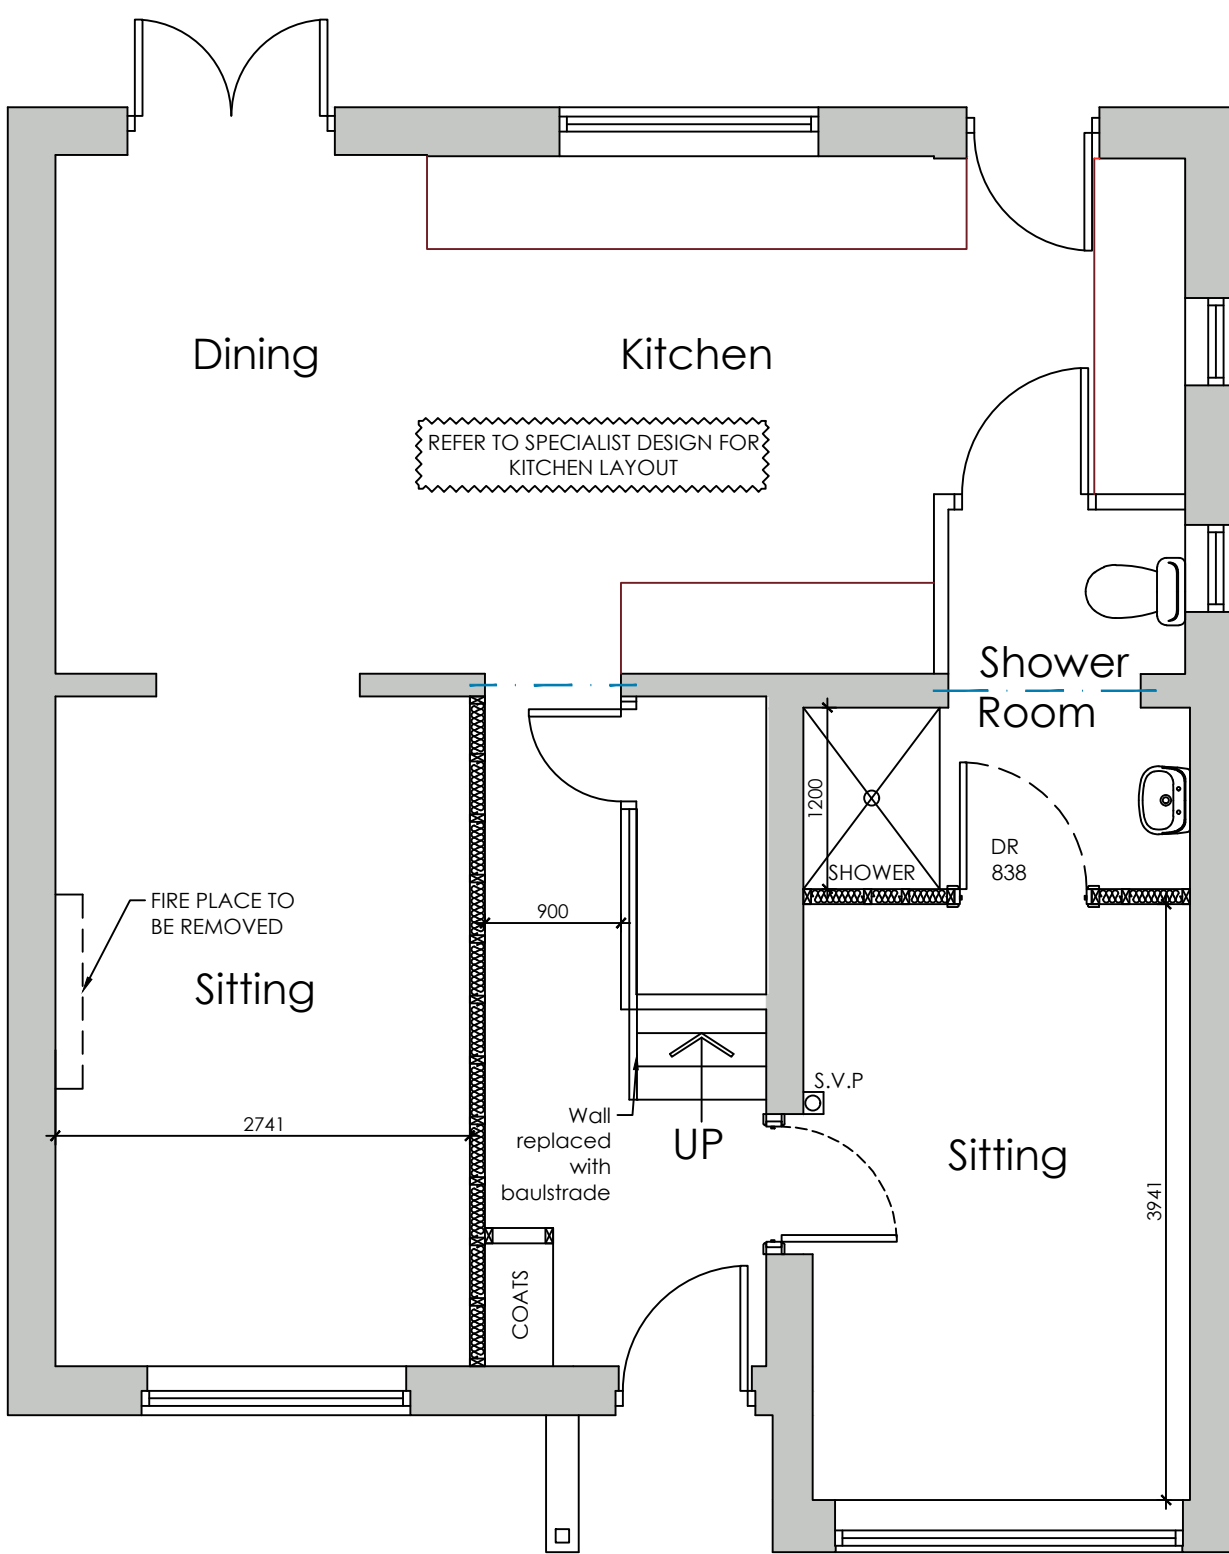

PROPOSED GROUND
FLOOR PLAN
SCALE 1:50



BLOCK PLAN
SCALE 1:500

 White Agus Architectural Services			OFFICE ONE, DRILL HALL, 11 EASTGATE, BARNLEY, S70 2EU			Phone: 01226 208482 Email: info@whiteagus.co.uk Web: www.whiteagus.co.uk				
Project. PROPOSED ALTERATIONS AT 28 INCHBURN CRESCENT, PENISTONE SHEFFIELD, S36 6FE						Client. IAIN LLOYD				
Drawing Title. PLANS AND ELEVATIONS						Date. JULY 2026		Scale. 1:50 & 1:100 @ A1		
						Ref. 26-045		Dwg. No. 01		
								Rev. B		
Date		Suffix	Description			Date		Suffix	Description	
22/07/2026		A	PLAN REVISED							
29/07/2026		B	PLAN REVISED							