


PROPOSED FRONT ELEVATION

All new external walls to be constructed in traditional cavity wall, with external finish to match existing



PROPOSED REAR ELEVATION

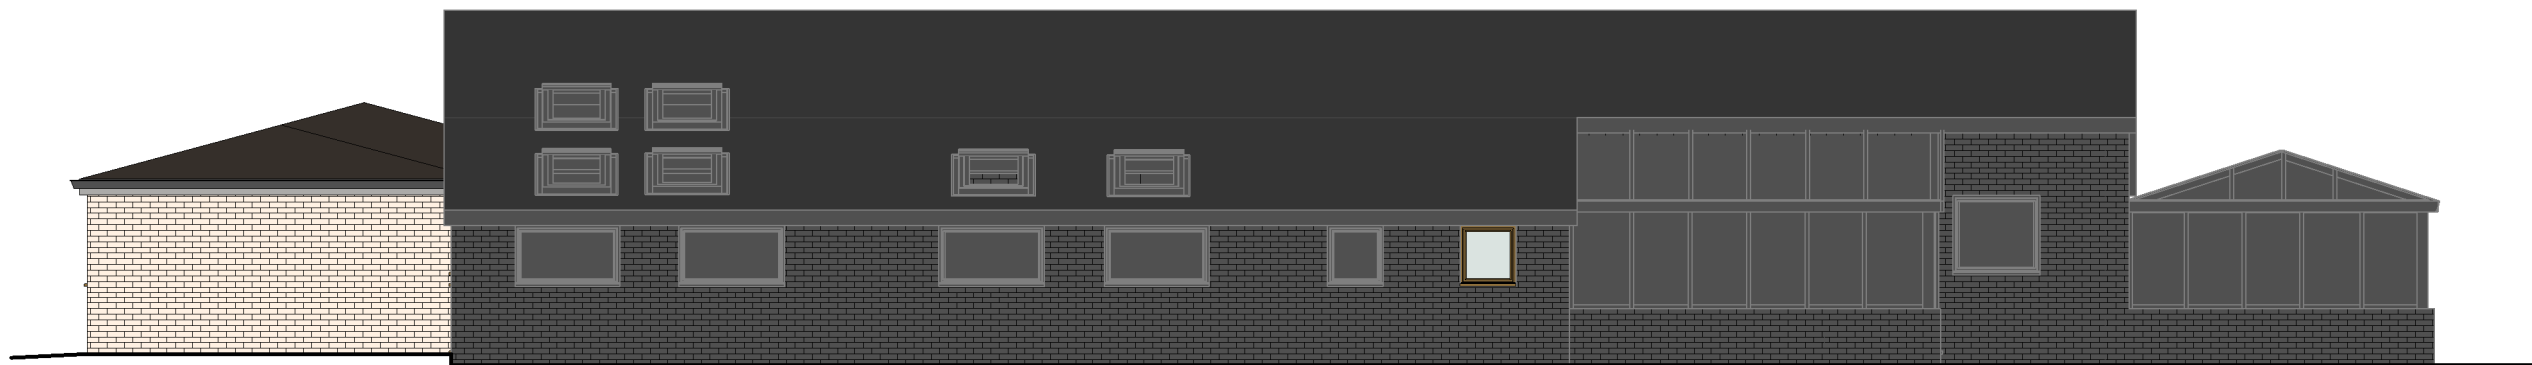

Chartered Surveyors
 Designers for Disabled Individuals
 Park House, Parkway, Holmes Chapel
 Cheshire, CW4 7BA
 W: www.stevendocker.co.uk T: 01477 544499
 E: info@stevendocker.co.uk F: 01477 544433

Applicant
 Master Kyle Vickers

Contract
 The Bungalow
 Little Royd Farm
 Halifax Road, Penistone

Drawing
 Proposed Elevations (1 of 2)

Drawn by GS	Checked by -	Date Jan 2017
Drawing No CNC 2975 / 06	Rev .	Scale 1 : 100
		Size A3

COPYRIGHT
 This Drawing, design proposal and its content are protected by copyright and can only be used under license and with the expressed authority of Steven Docker Associates.