




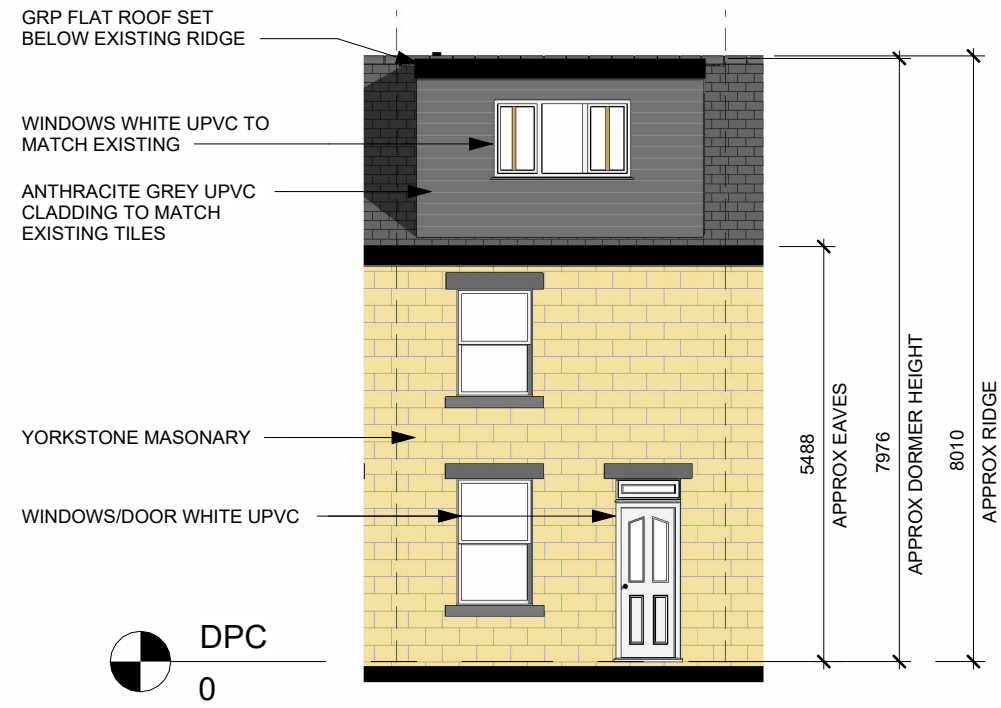


Front Elevation
1 : 100

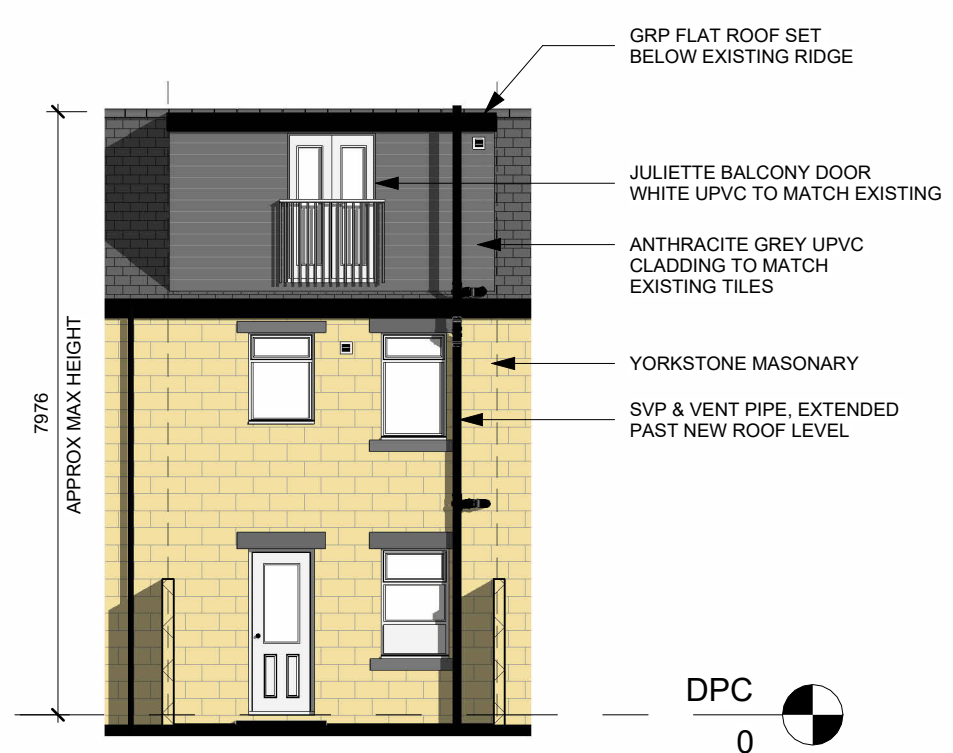


Rear Elevation
1 : 100

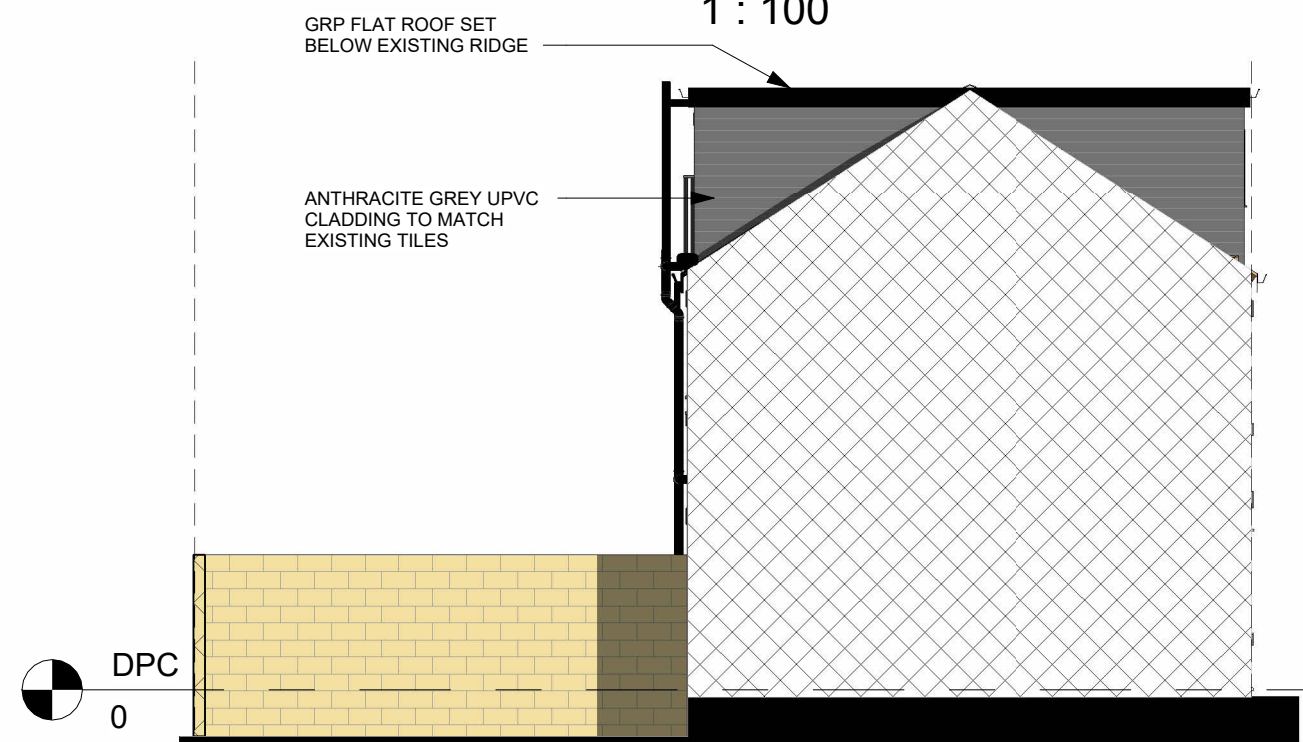

Left Elevation
1 : 100

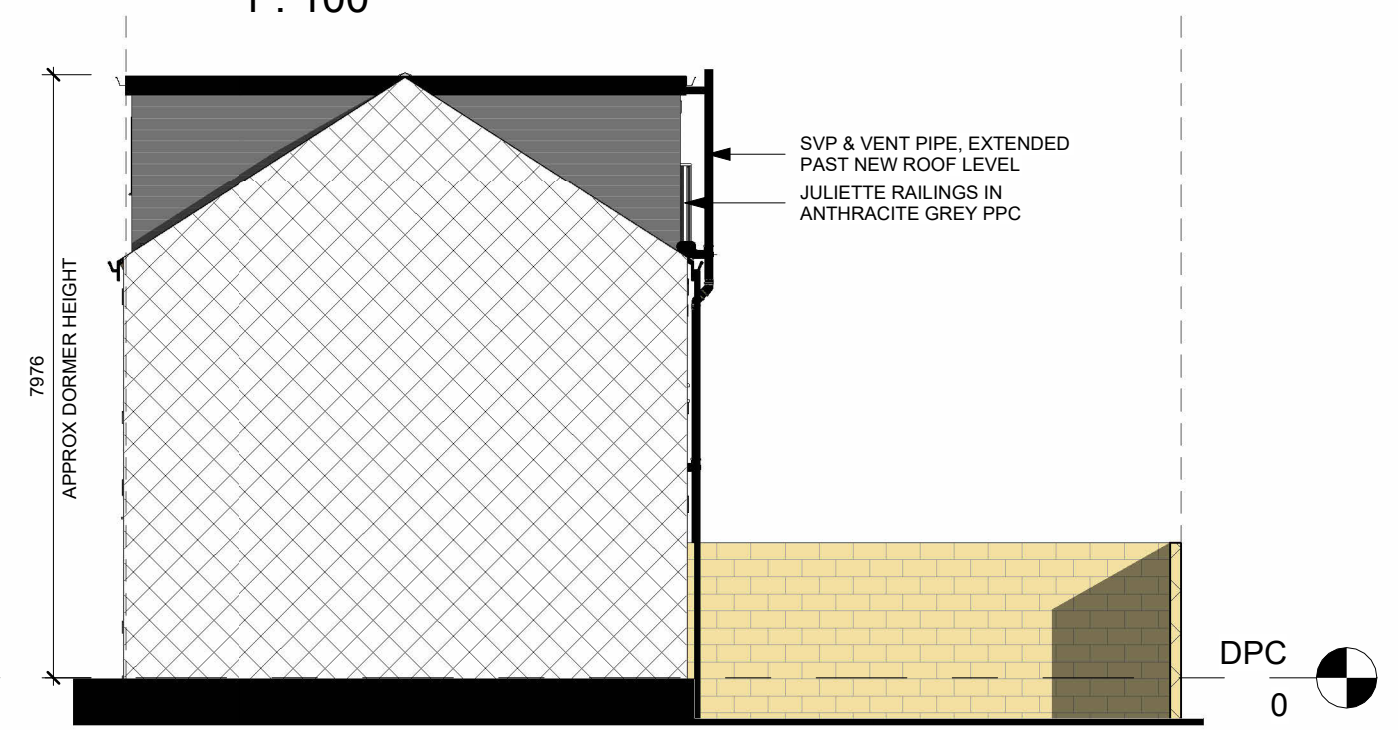

Right Elevation
1 : 100

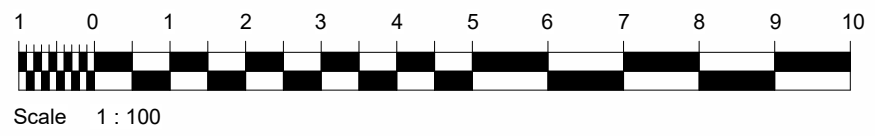

Project Title
DEAN CLARKE
37 HONEYWELL ST, BARNSELY. S711PU
PROPOSED SIDE EXTENSION

Drawing Title
Proposed Elevations

Revision Note: Issued for Planning Permission		
Scale 1 : 100	Drawn By BN	Date 15.11.24
Drawing No. NCDB- DCL- A103	Revision A	

NORTH CONSTRUCTION:
DESIGN & BUILD
from conception to completion

26 Church St.
Gawber
S.Yorks
S75 2RH
Tel: 01226 828972
Mob: 07974116241

CONTRACTORS MUST CHECK ALL DIMENSIONS ON SITE. ONLY FIGURED DIMENSIONS TO BE WORKED FROM DISCREPANCIES MUST BE REPORTED TO THE DESIGN OFFICE BEFORE PROCEEDING

ORIGINAL SHEET SIZE A3 - DO NOT SCALE FROM THIS DRAWING