




Drawing No. MNY001 -004 Rev No.

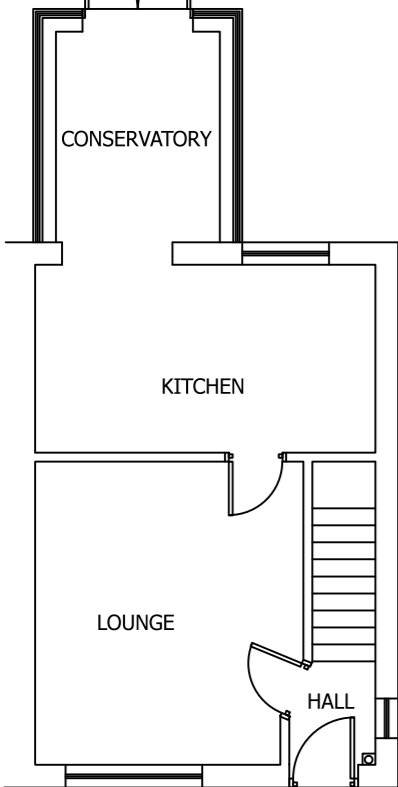


EXISTING GROUND FLOOR PLAN  
SCALE 1:100 AT A3

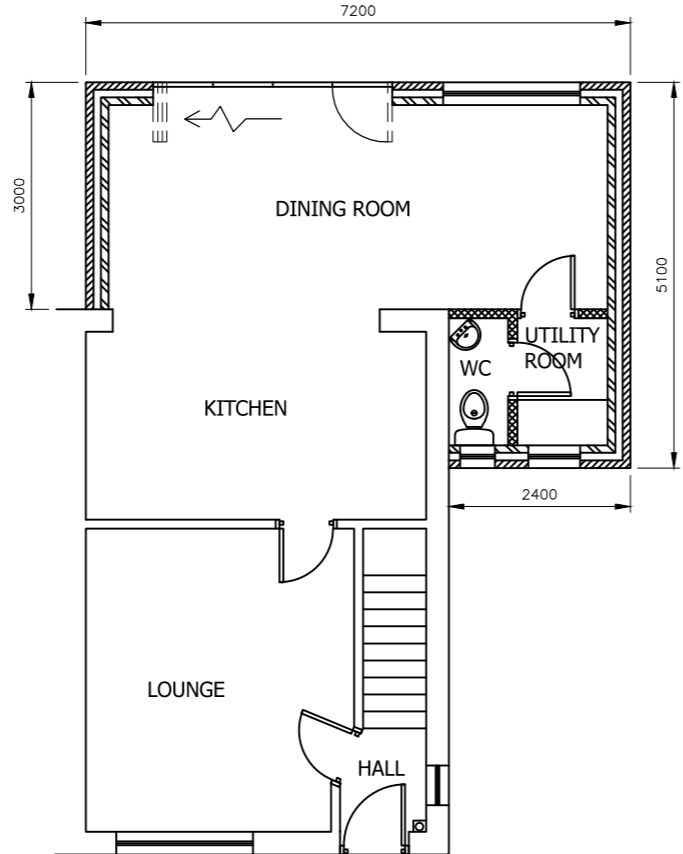


PROPOSED GROUND FLOOR PLAN  
SCALE 1:100 AT A3

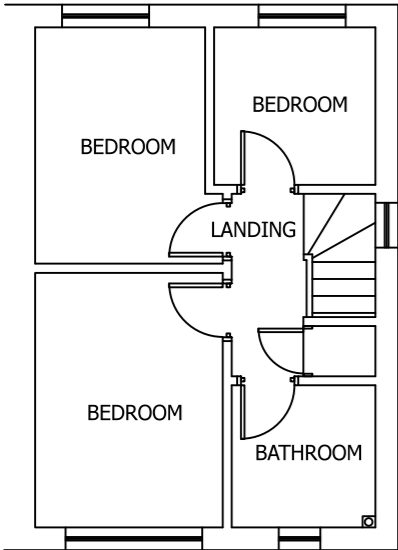

EXISTING FIRST FLOOR PLAN  
SCALE 1:100 AT A3

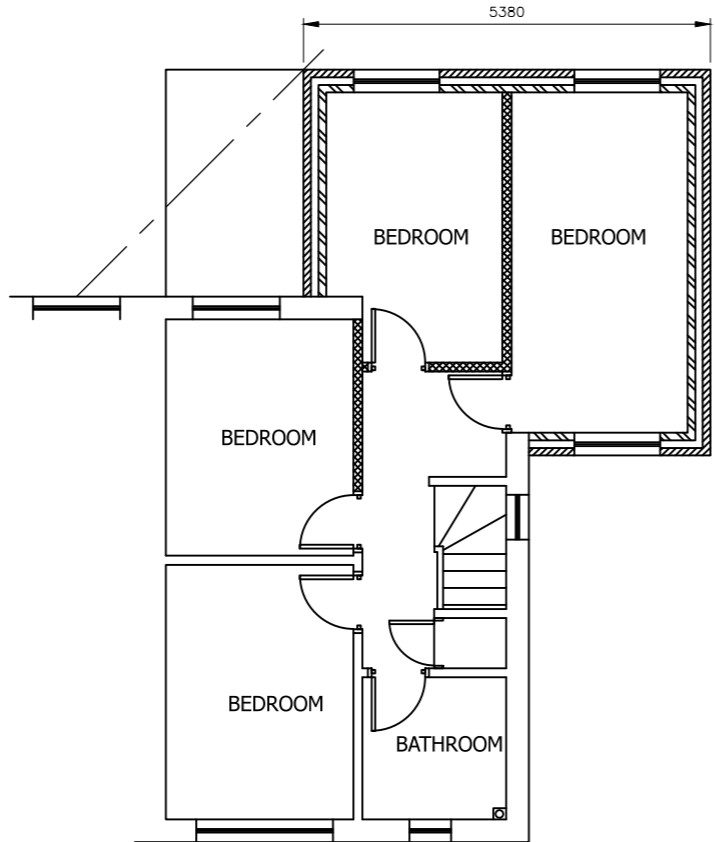

PROPOSED FIRST FLOOR PLAN  
SCALE 1:100 AT A3

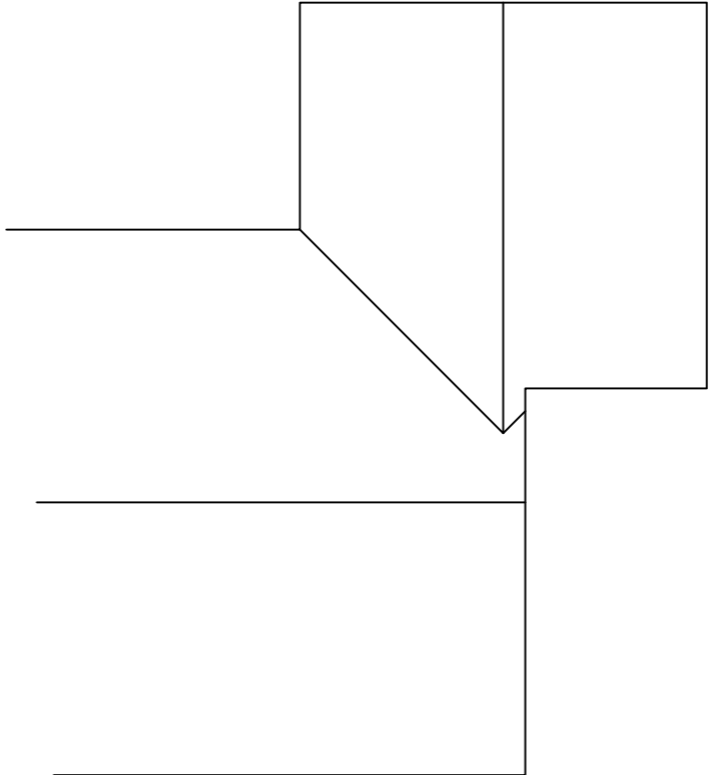

PROPOSED ROOF PLAN  
SCALE 1:100 AT A3

DO NOT SCALE: Contractor to check all dimensions and report any omissions or errors

NOTES

Rev	Description	By	Chk	App	Date
-----	-------------	----	-----	-----	------

JRB DESIGNS Ltd  
1 Saville Road  
Cudworth  
Barnsley  
S72 8LT  
Tel: 01226 383542  
Fax: 01226 380078  
Mob: 07970 541192  
Email: john@jrbdesigns.co.uk  
This drawing is copyright. © jrbdesigns Ltd.

Client **MR. N YOXALL**

Drawing Title **PROPOSED PLANS**

Address **46 HOLLINS WOOD GROVE  
CUDWORTH  
BARNSELEY  
S72 8**

Project Title: **PROPOSED TWO STOREY REAR  
& SIDE EXTENSION**

Purpose of Issue: **PLANNING**

Drawing Status **FIRST ISSUE**

Scale at A3 AS SHOWN	Drawn By JRB	Date 12/03/2021
Checked By	Date 12/03/2021	Approved By Date 12/03/2021
Project No. MNY001	Drawing No. 004	Revision -

APPROVAL  INFORMATION  TENDER  CONTRACT  CONSTRUCTION