






FRONT ELEVATION

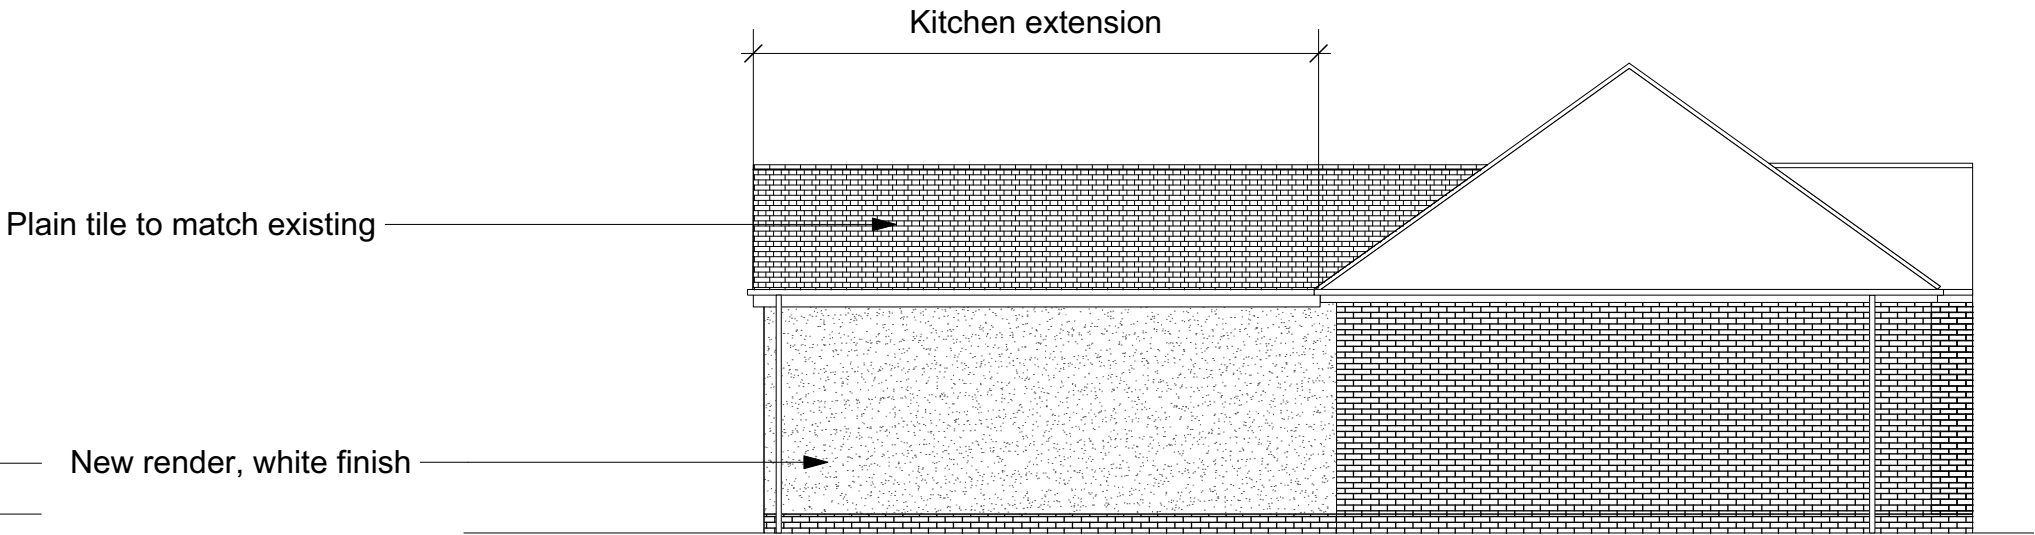

SIDE ELEVATION

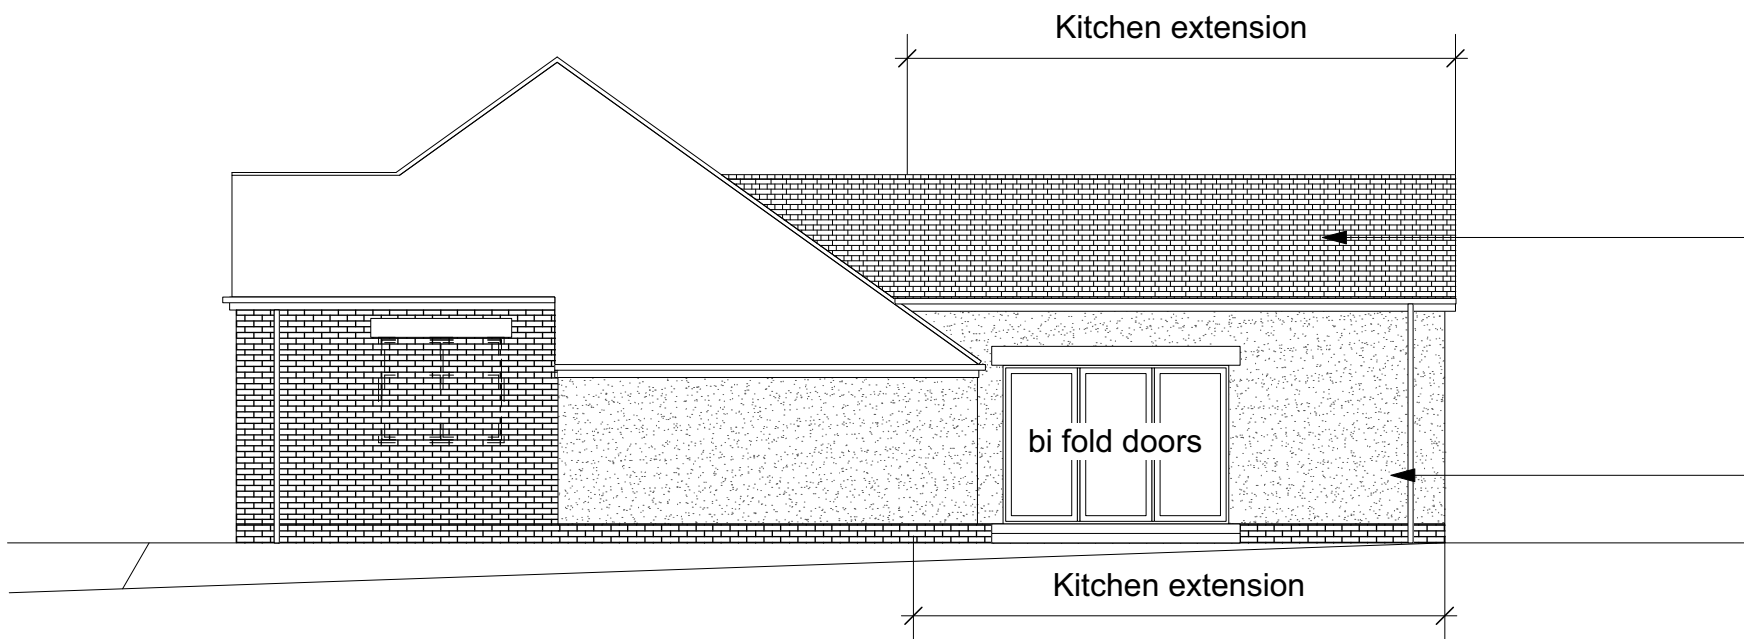

SIDE ELEVATION

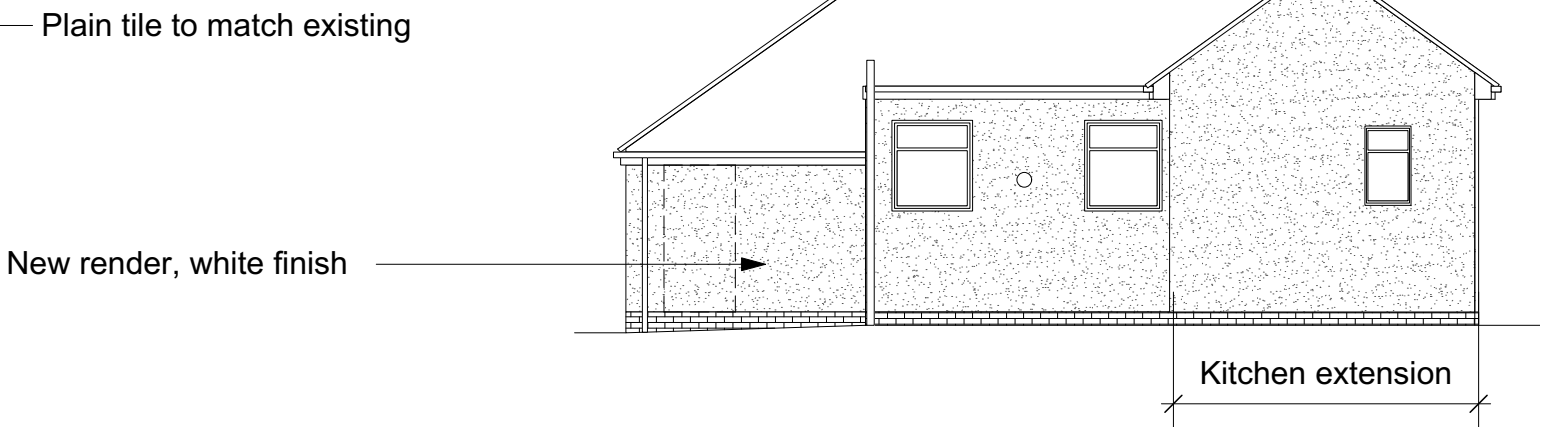

REAR ELEVATION

All dimensions to be verified on site, and SBD informed of any discrepancy.
All drawings and specifications should be read in conjunction with the Health and Safety Plan; all conflicts should be reported to the Principal Designer.
This drawing is the copyright of Sketch Book Design Ltd.

Date	No.	Revision Notes
23/06/2026	1	Initial Issue
12/08/2026	2	Rendered area reduced
17/08/2026	3	Roof line to extension corrected

Date	No.	Issue Notes
------	-----	-------------

sbd

Sketch Book Design Ltd
architectural & interior designers

Lathrop House, Ashford Grove, Mitford
Morpeth, NE61 3FQ
t: 01670 505512 w: www.sbd.co

Project Title

Proposed Extension
188 Pogmoor Road
Barnsley
S75 2LA

Client

Mr & Mrs A Jones

Sheet Title

ELEVATIONS AS PROPOSED

Sheet Scale	Sheet Size
1:100	A2
Date	Drawn By
June 26	SB
Project No.	Revision
J-4010	P3

Sheet No.

J-4010 - SBD-00 - GF-DR-A-03

Suitability

D1 SUITABLE FOR TENDER