


PROPOSED FIRST FLOOR PLAN
Scale 1:50

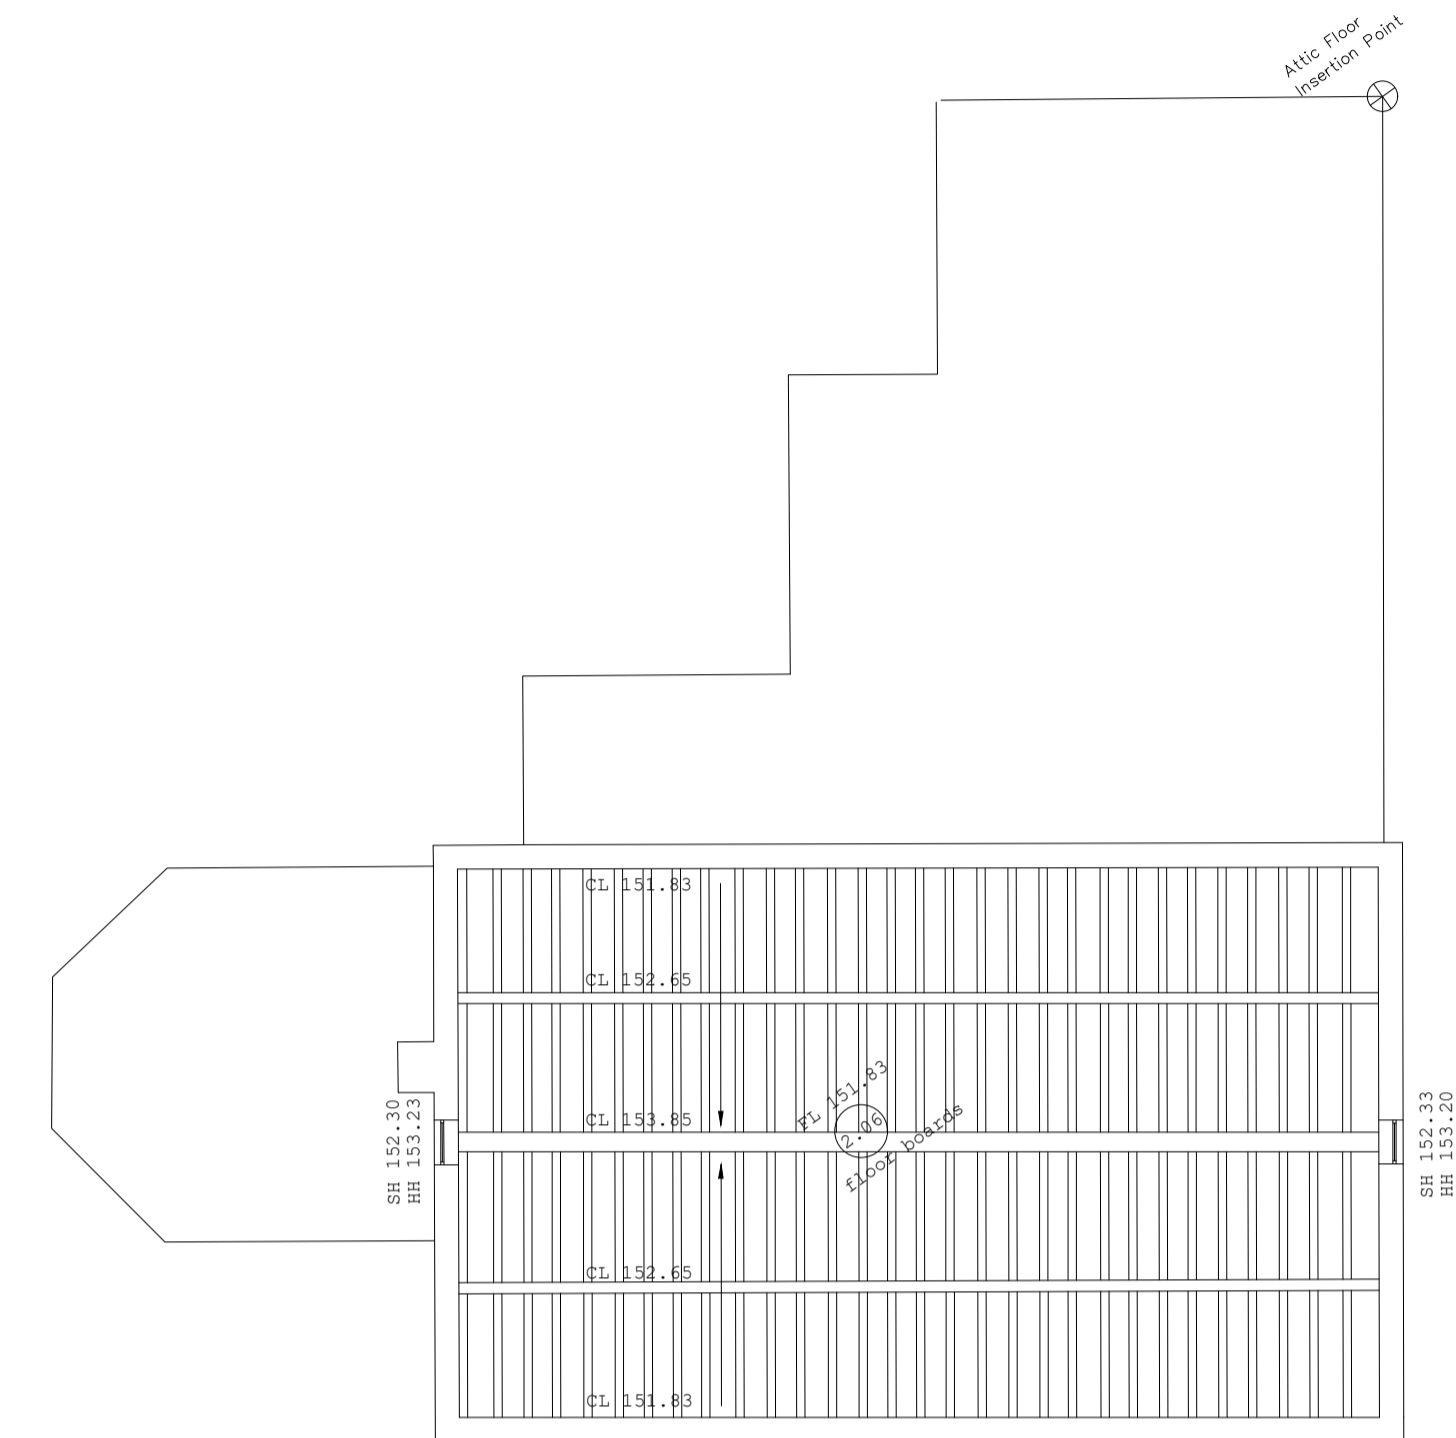

EXISTING FIRST FLOOR PLAN
Scale 1:100

			OFFICE ONE, 34 VICTORIA ROAD, BARNSELEY, S70 2BU			Phone: 01226 208482 Email: info@whiteagus.co.uk Web: www.whiteagus.co.uk					
Project: PROPOSED EXTENSION HUDROYD FARM, GENN LANE BARNSELEY, S70 6NW						Client: MR & MRS COOPER					
Drawing Title: FIRST FLOOR						Date: AUGUST 2023		Scale: 1:100 @ A1			
Ref: 23-027						Dwg. No.: 04		Rev.: A			
Date	Suffix	Description	Date	Suffix	Description	Date	Suffix	Description			
19/09/2023	A	DESIGN REVISED									