



front elevation (south facing) as proposed 1:50

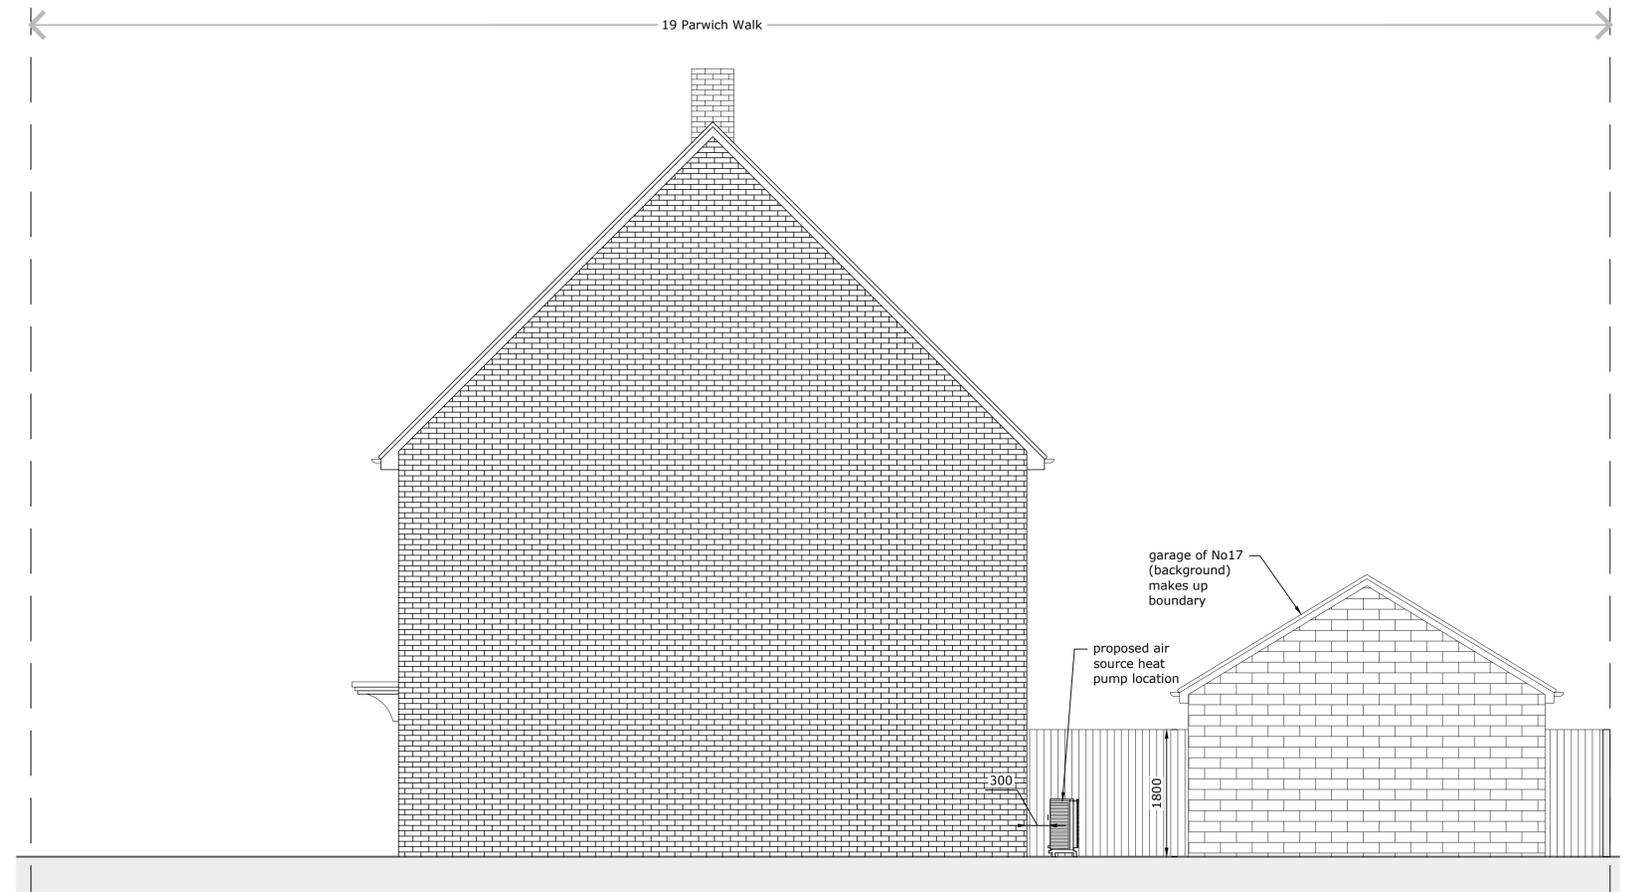

side elevation (east facing) as proposed 1:50

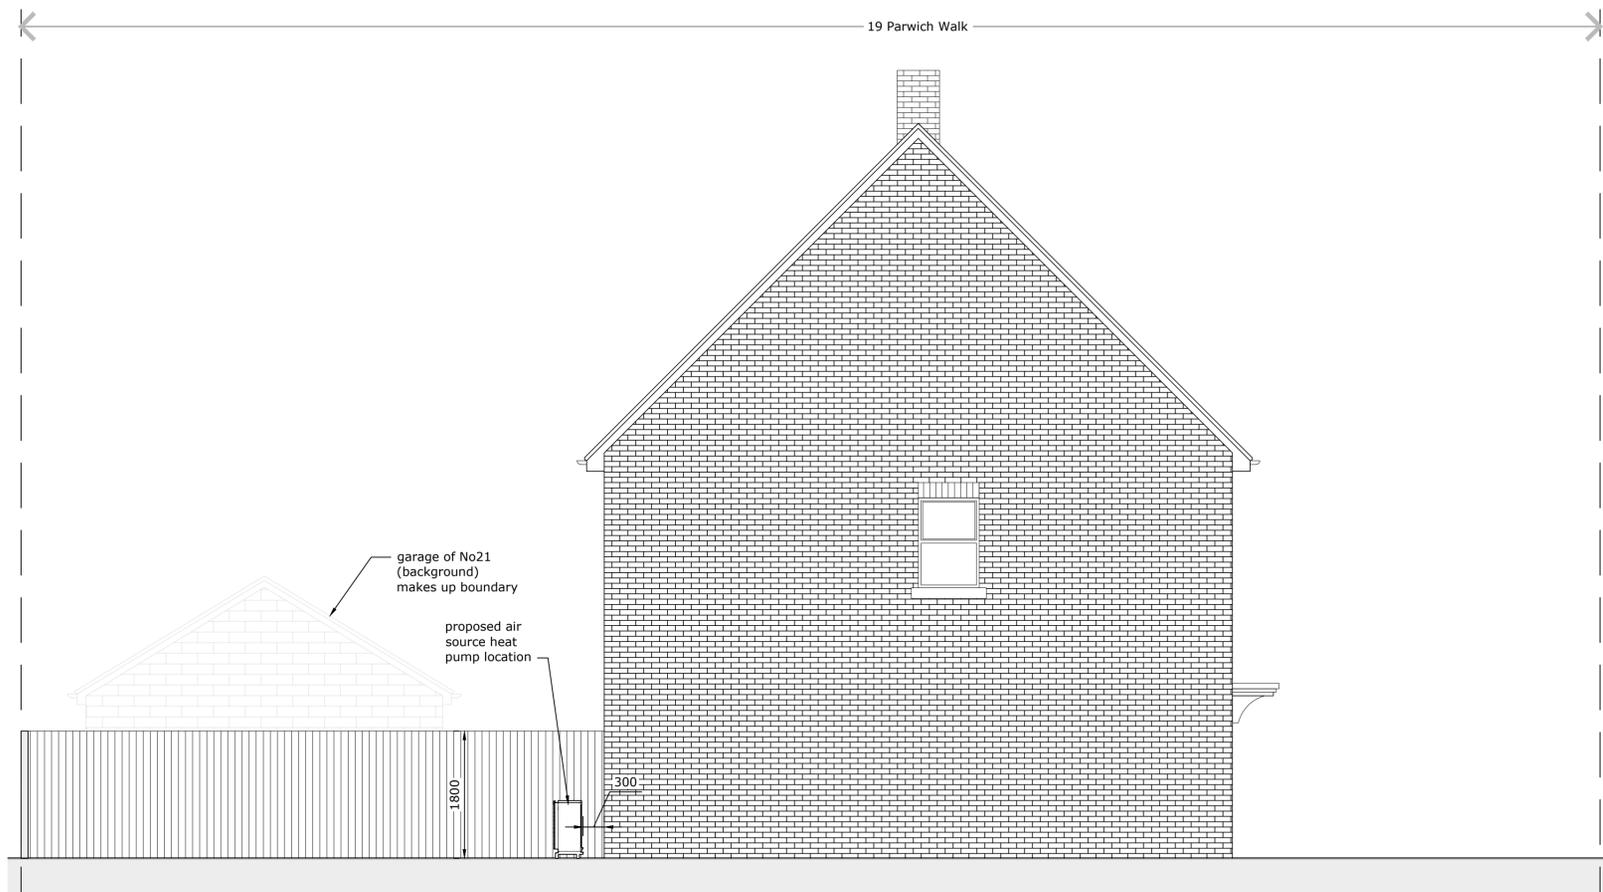

side elevation (west facing) as proposed 1:50




rear elevation (north facing) as proposed 1:50



Client/Project:  
Richard Fitzsimmons,  
19, Parwich Walk, Dodworth,  
Barnsley, S75 3FB

Project status:  
PLANNING (installation of air source heat pump)  
Drawing title:  
Elevations as proposed

AW	10/02/26
By:	Date:
A Air source heat pump move right, to ensure permitted development on noise levels, all aspects of Part G.2 have been met.	
Rev: Description:	

 

Scale: 1:50	Paper Size: A1	Drawn: A Walton	Checked: ...
Project ID: 1-932480C8	Drawing No: 04	Revision: A	Date: 14.05.2025