



PROPOSED FRONT ELEVATION
SCALE 1:100

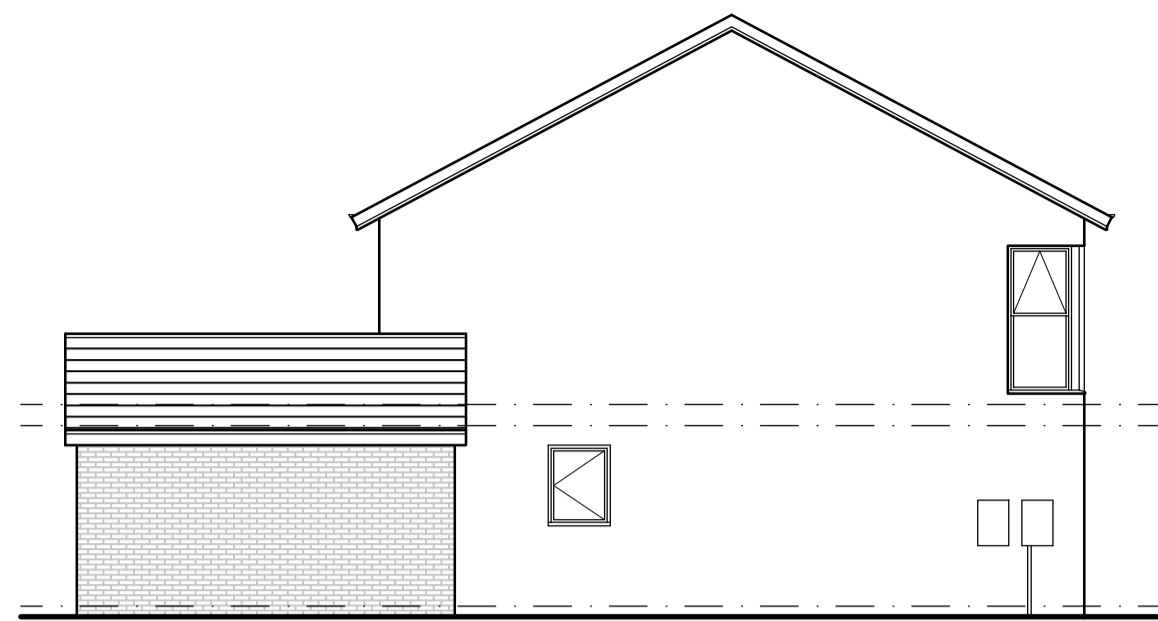


PROPOSED SIDE ELEVATION
SCALE 1:100

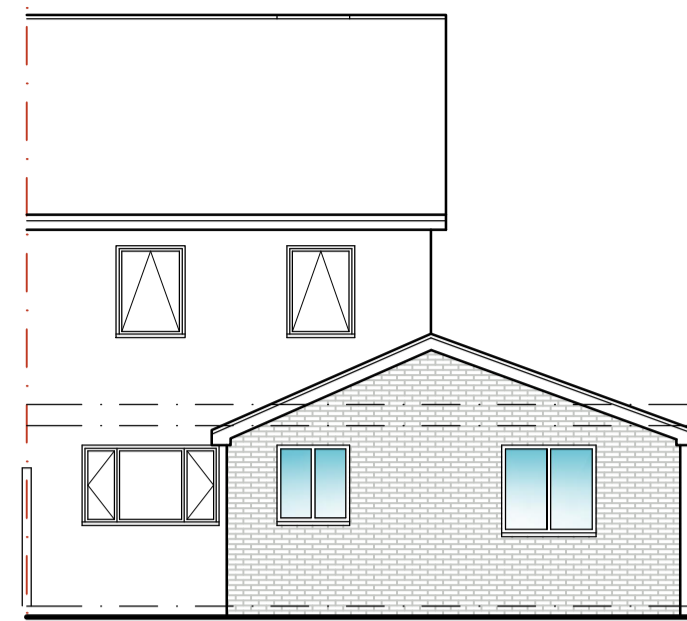


PROPOSED REAR ELEVATION
SCALE 1:100



EXISTING FRONT ELEVATION
SCALE 1:100

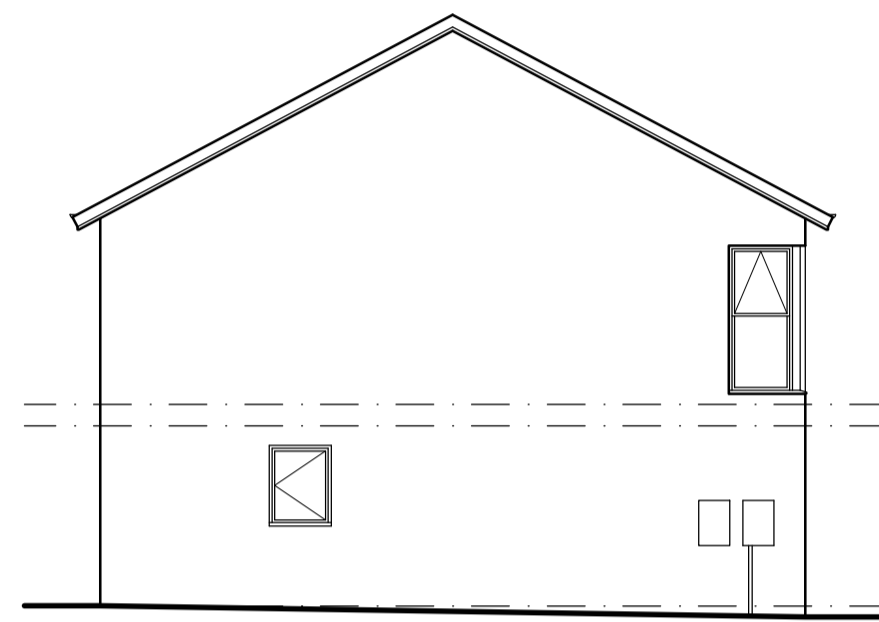


EXISTING SIDE ELEVATION
SCALE 1:100

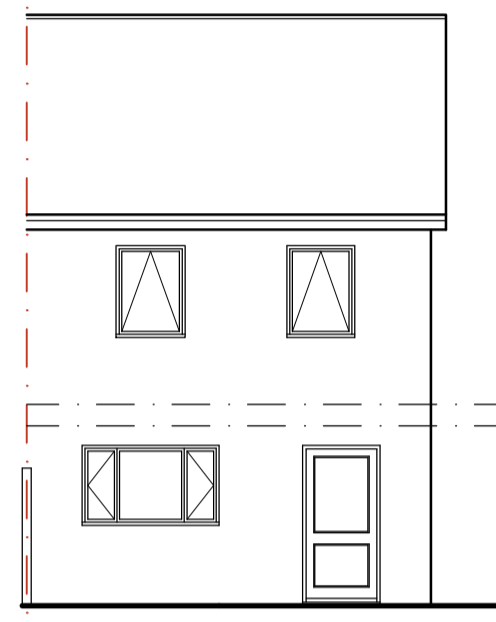


EXISTING REAR ELEVATION
SCALE 1:100



LOCATION PLAN
SCALE 1:1250

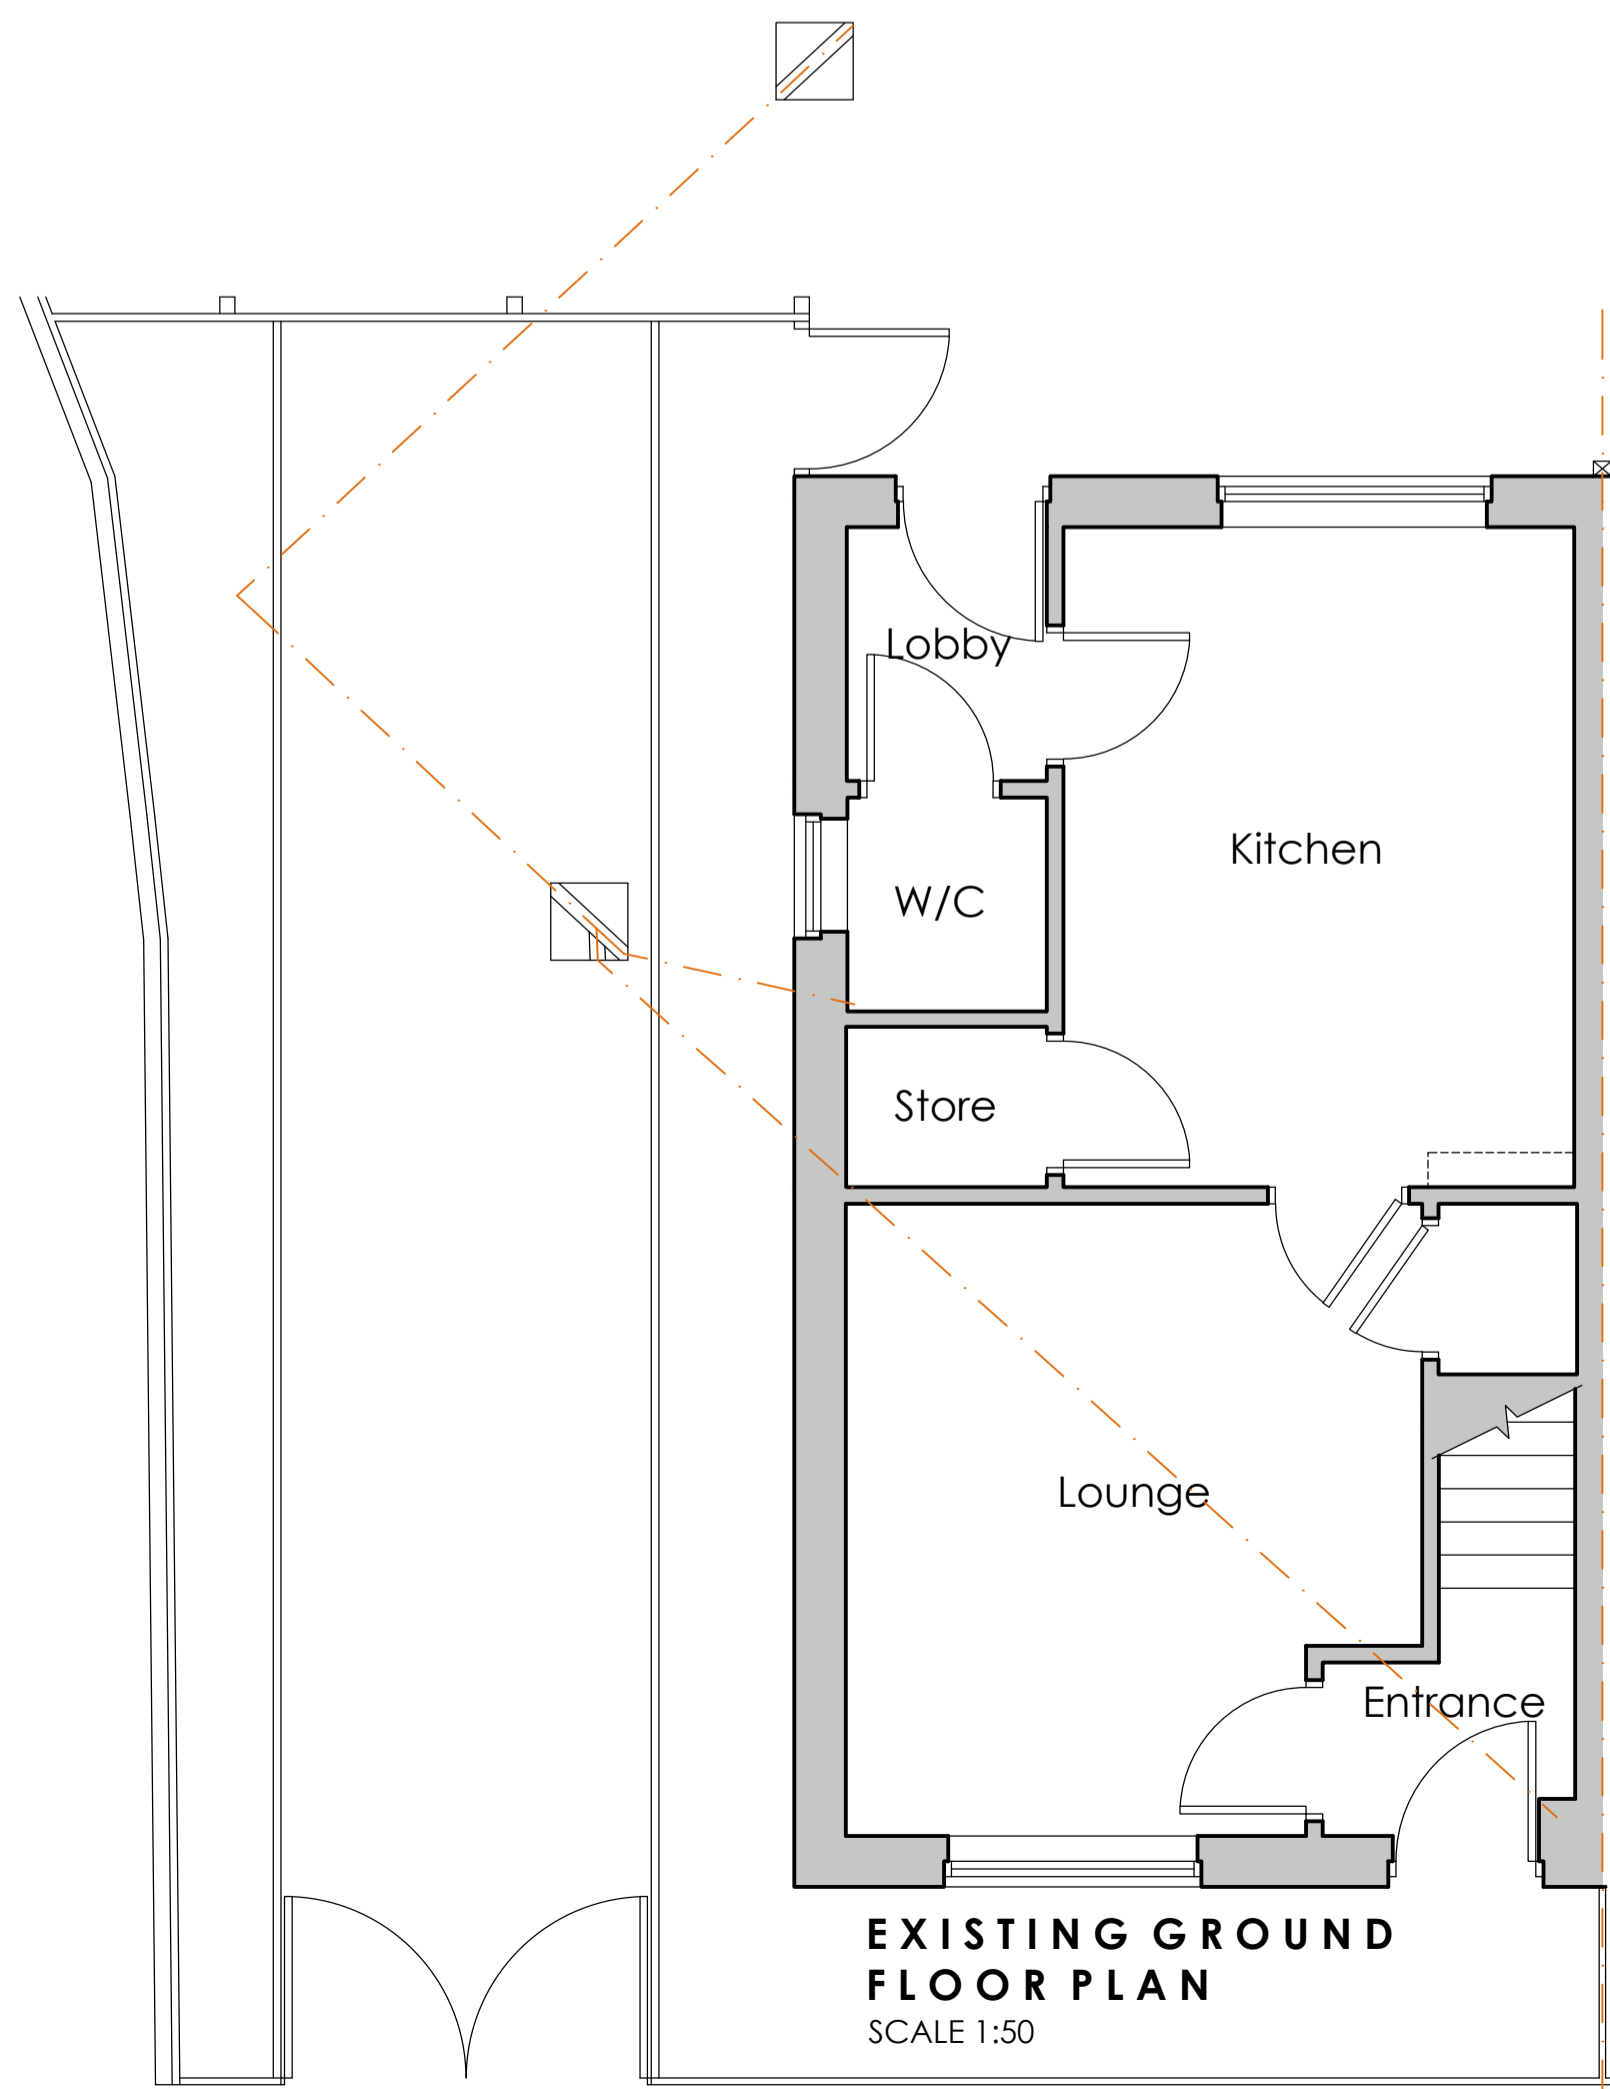

EXISTING GROUND FLOOR PLAN
SCALE 1:50

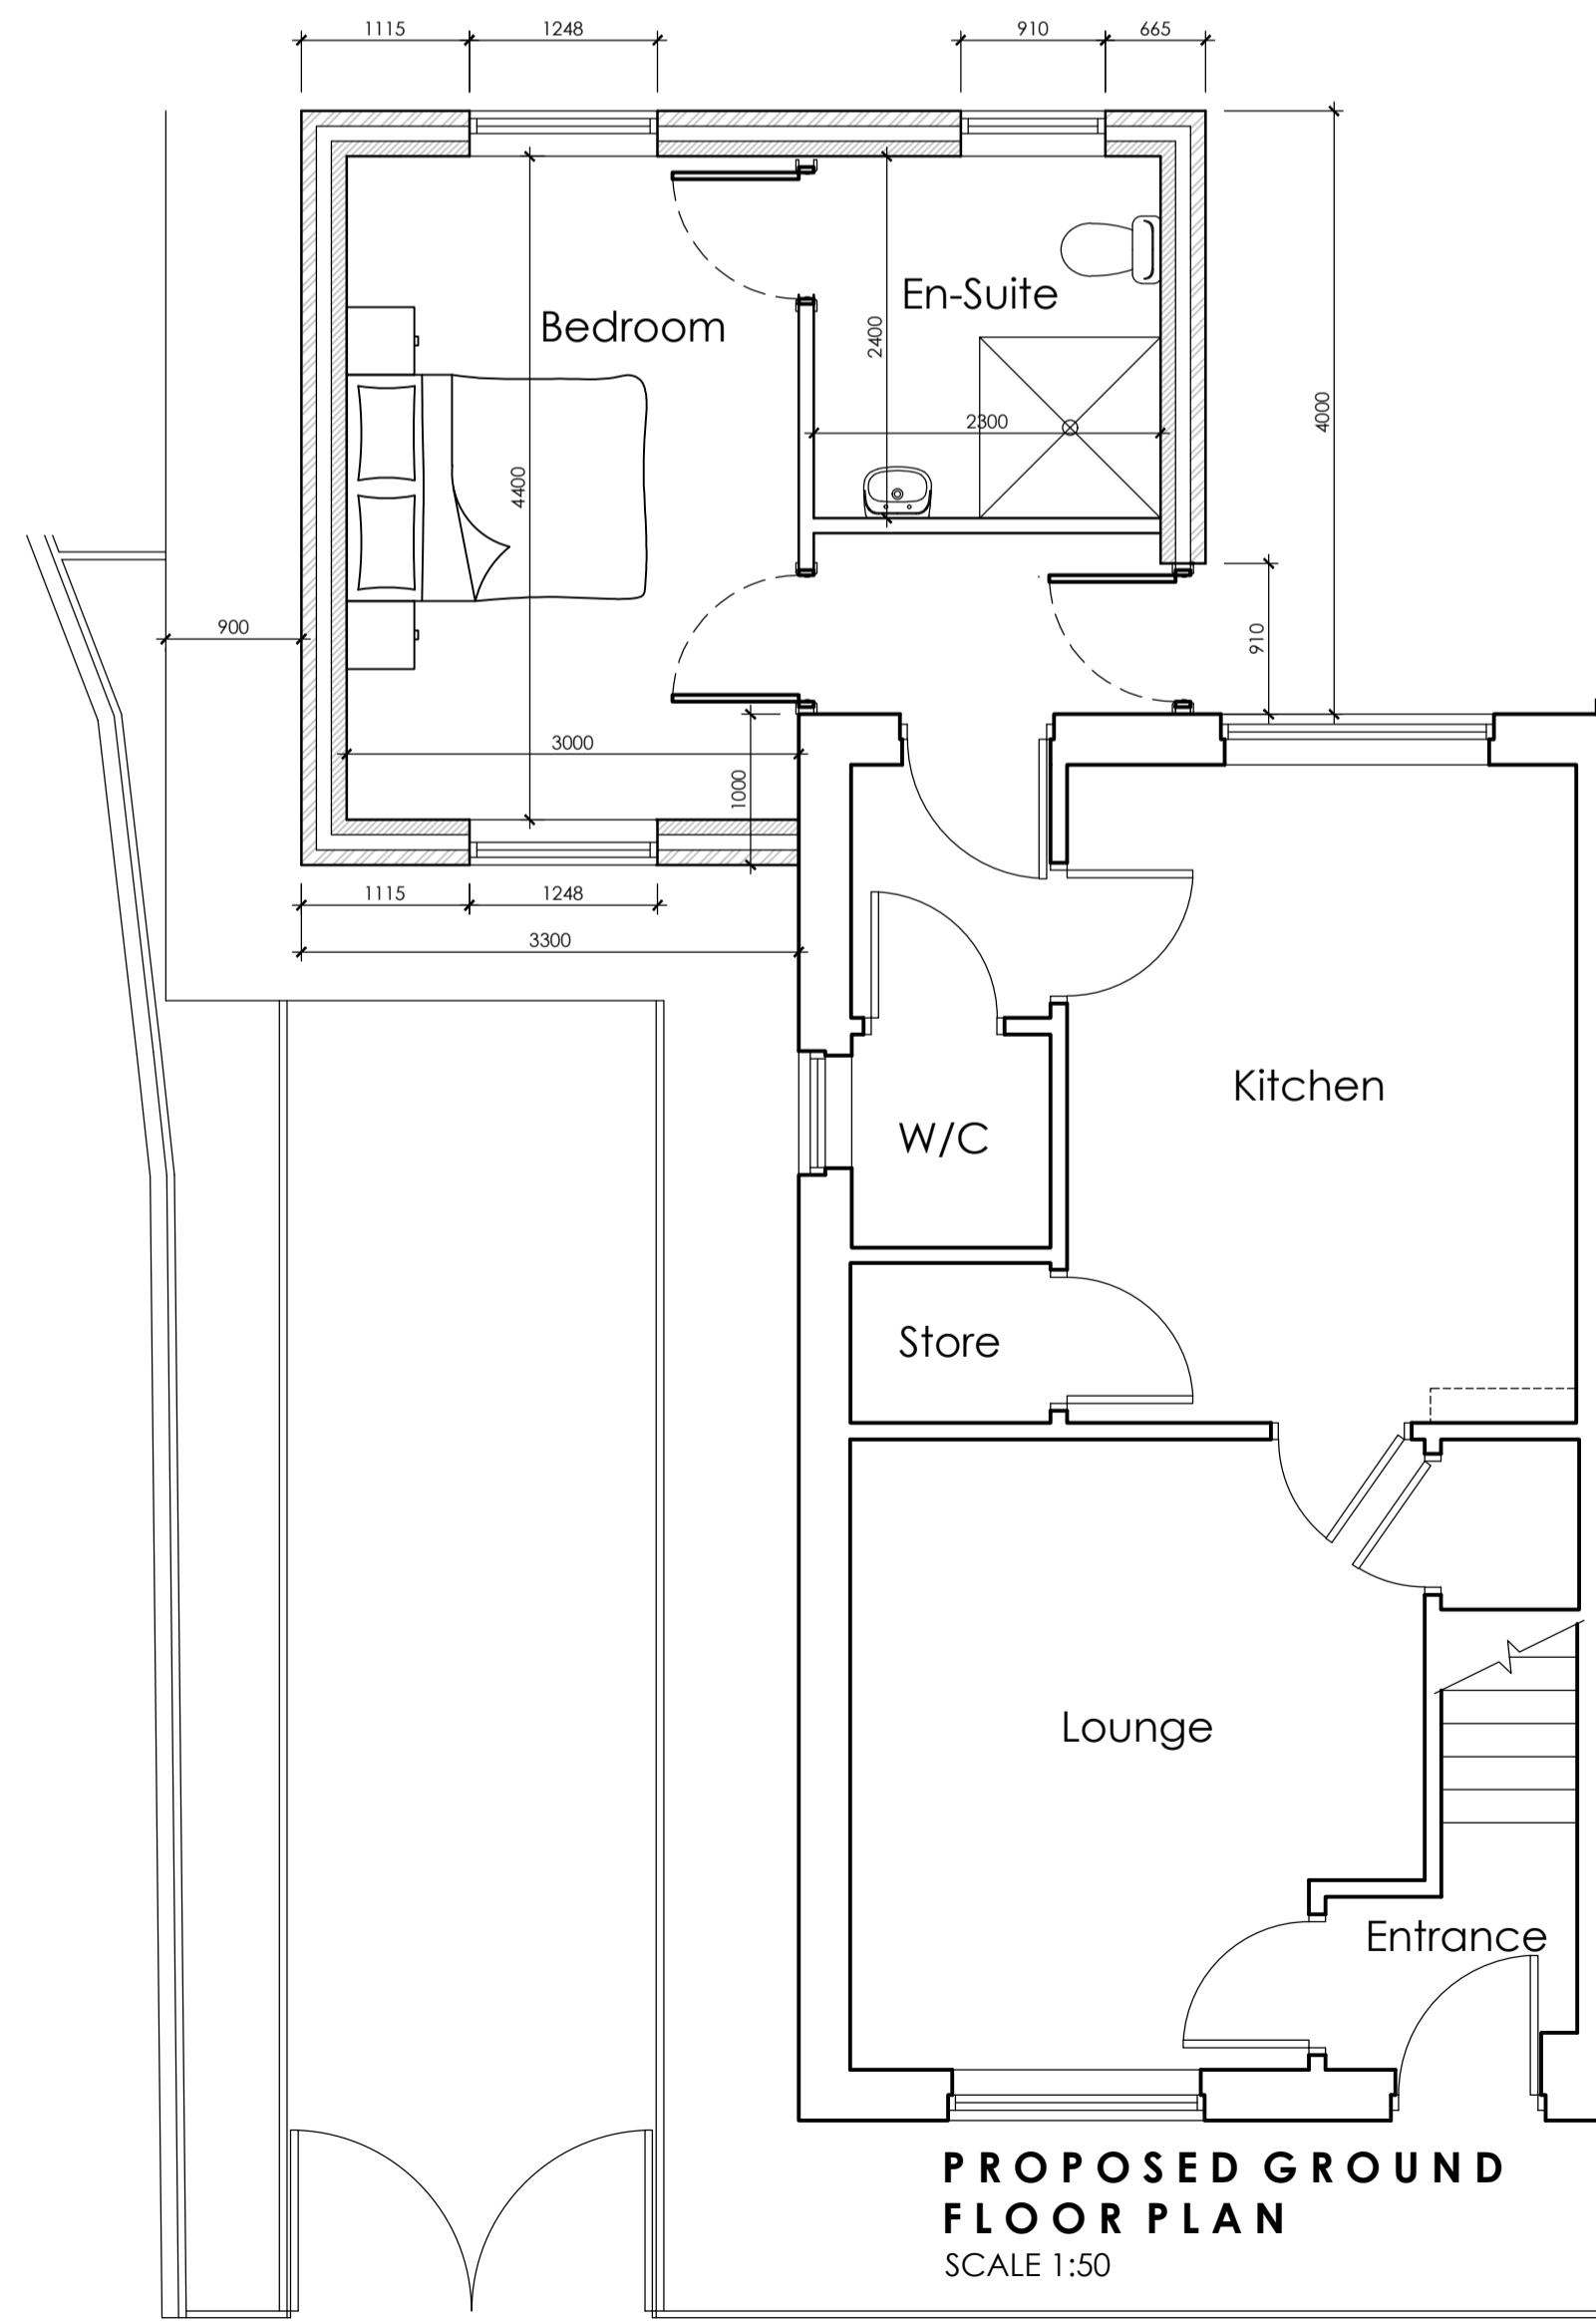

PROPOSED GROUND FLOOR PLAN
SCALE 1:50



BLOCK PLAN
SCALE 1:500

			OFFICE ONE, DRILL HALL, 11 EASTGATE, BARNESLEY, S70 2EU			Phone: 01226 208482 Email: info@whiteagus.co.uk Web: www.whiteagus.co.uk									
Project: PROPOSED SINGLE STOREY EXTENSION AT 31 MILL HILL, WOMBWELL BARNESLEY, S71 8SJ						Client: MR P. FIRTH									
Drawing Title: PLANS AND ELEVATIONS						Date: NOVEMBER 2025		Scale: 1:50 & 1:100 @ A1		Ref: 24-120		Dwg. No: 04		Rev.	
Date	Suffix	Description	Date	Suffix	Description	Date	Suffix	Description	Date	Suffix	Description	Date	Suffix	Description	