



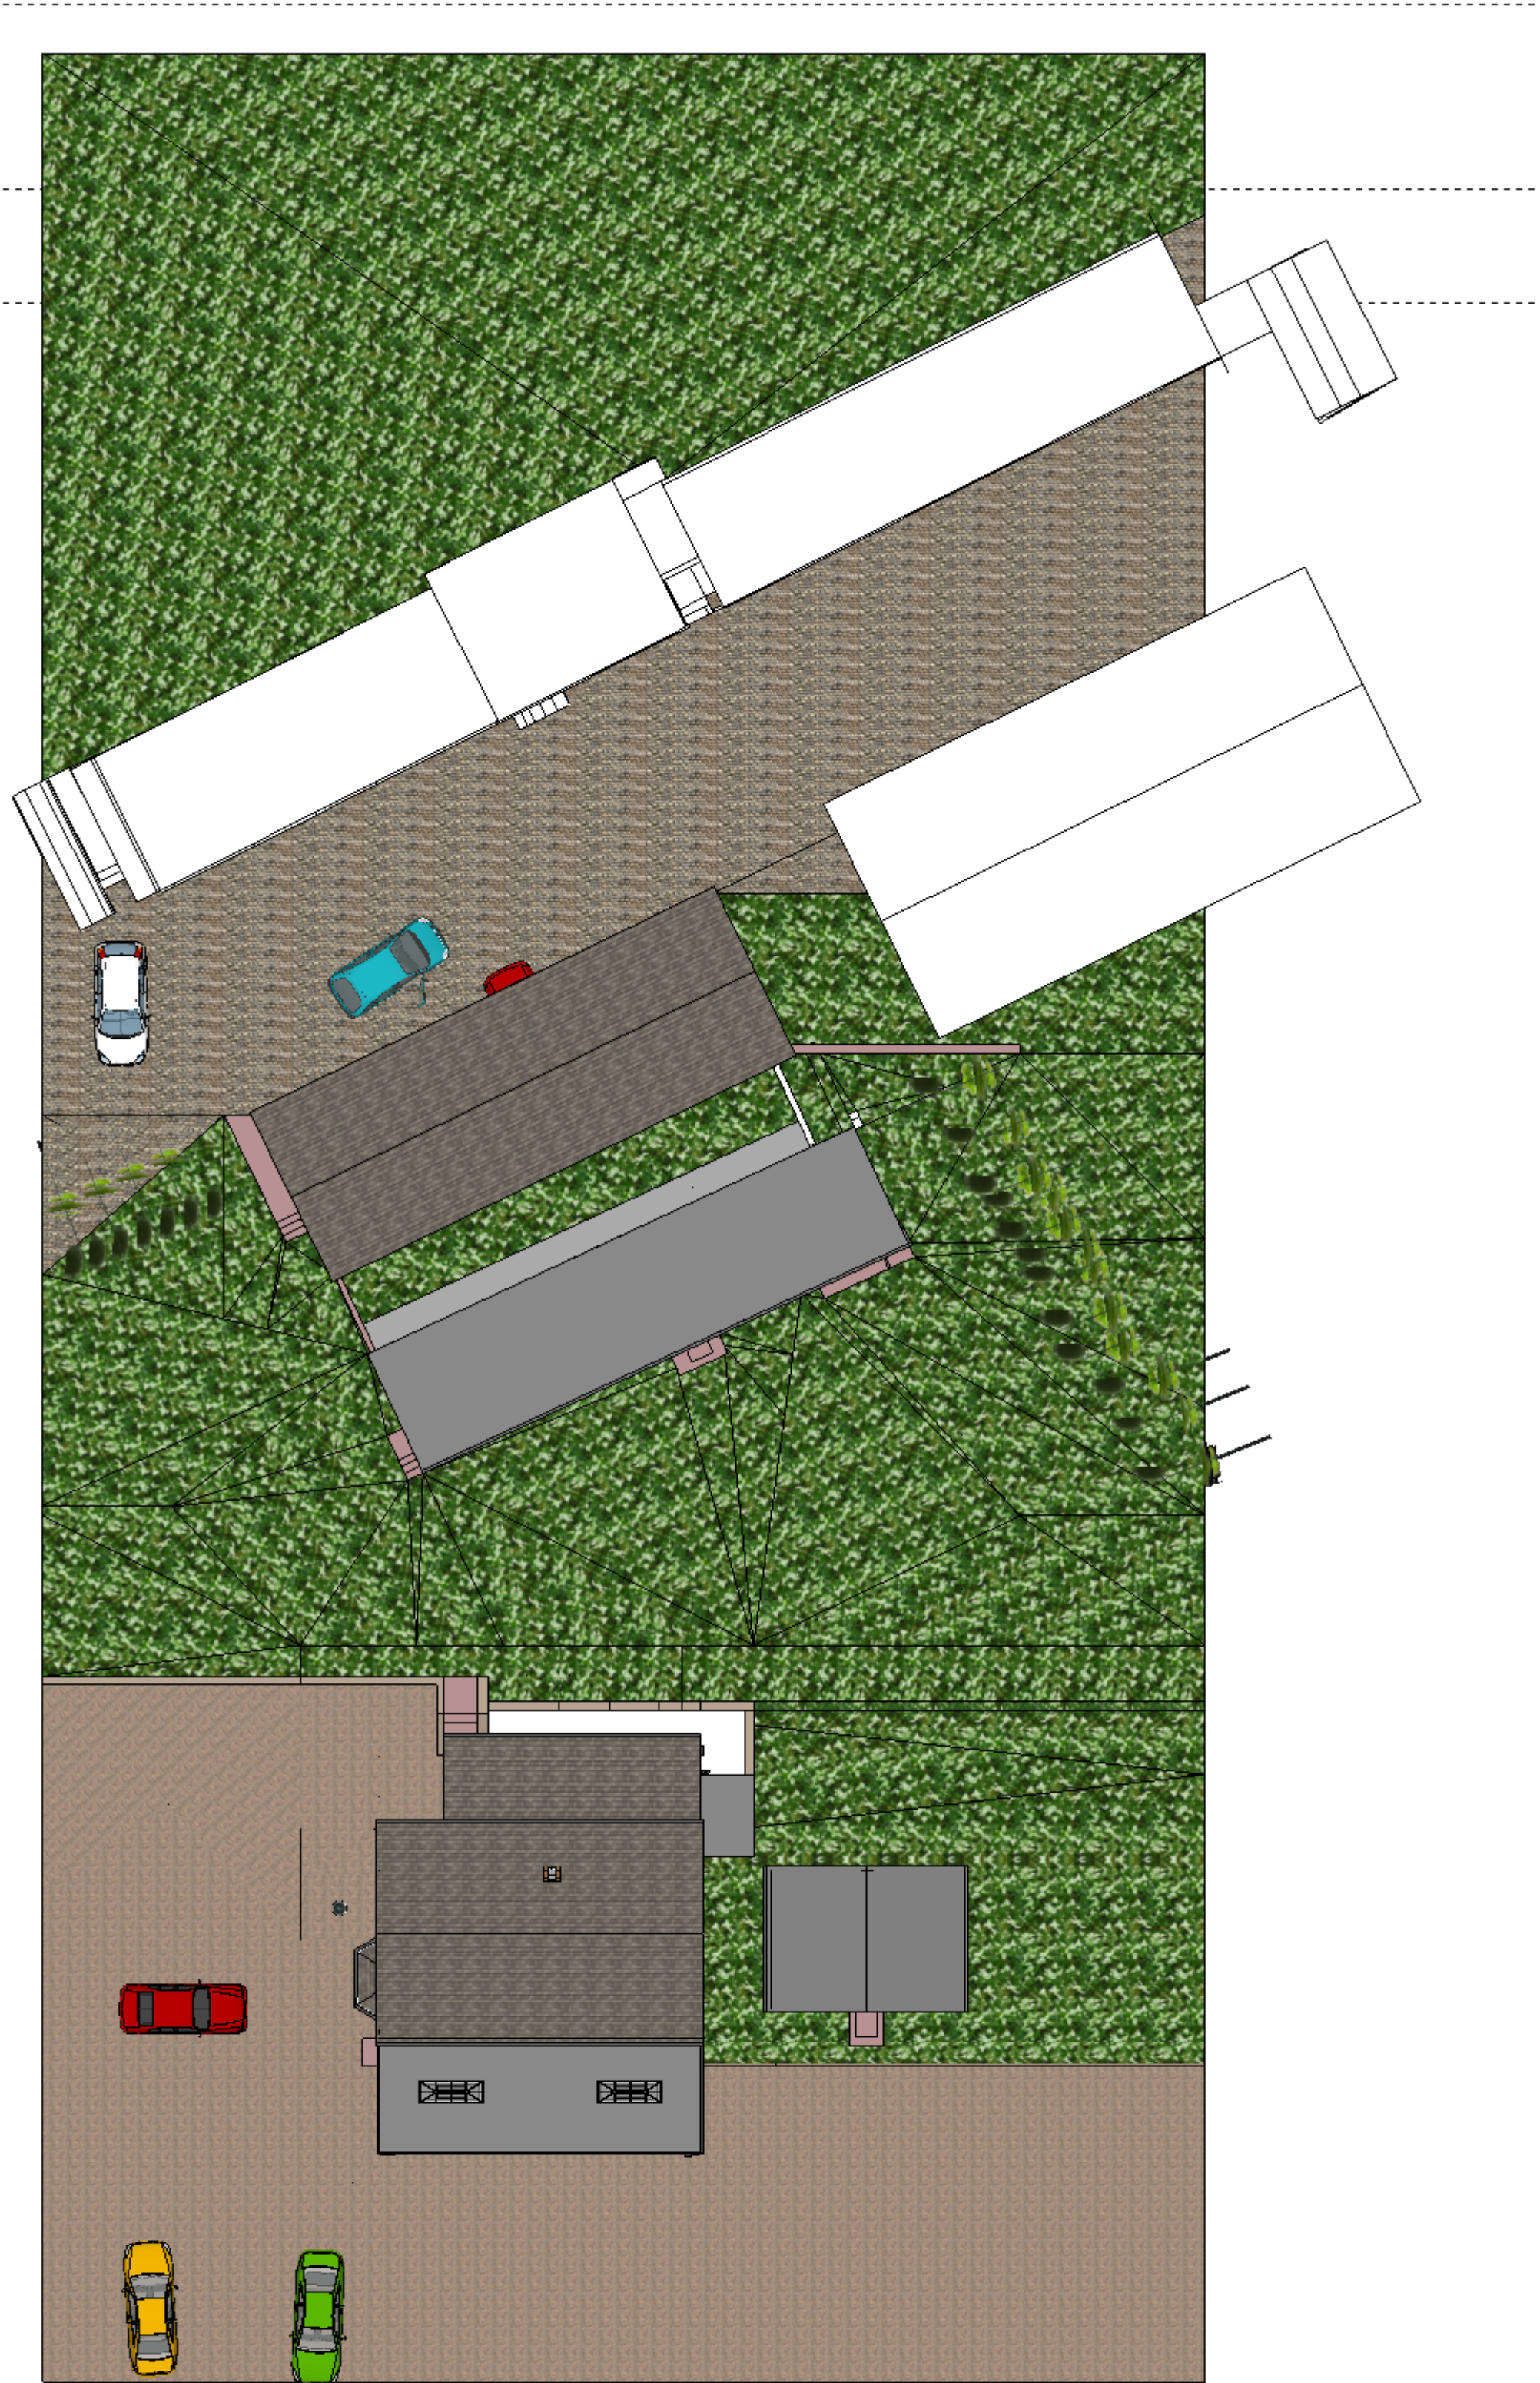

existing site

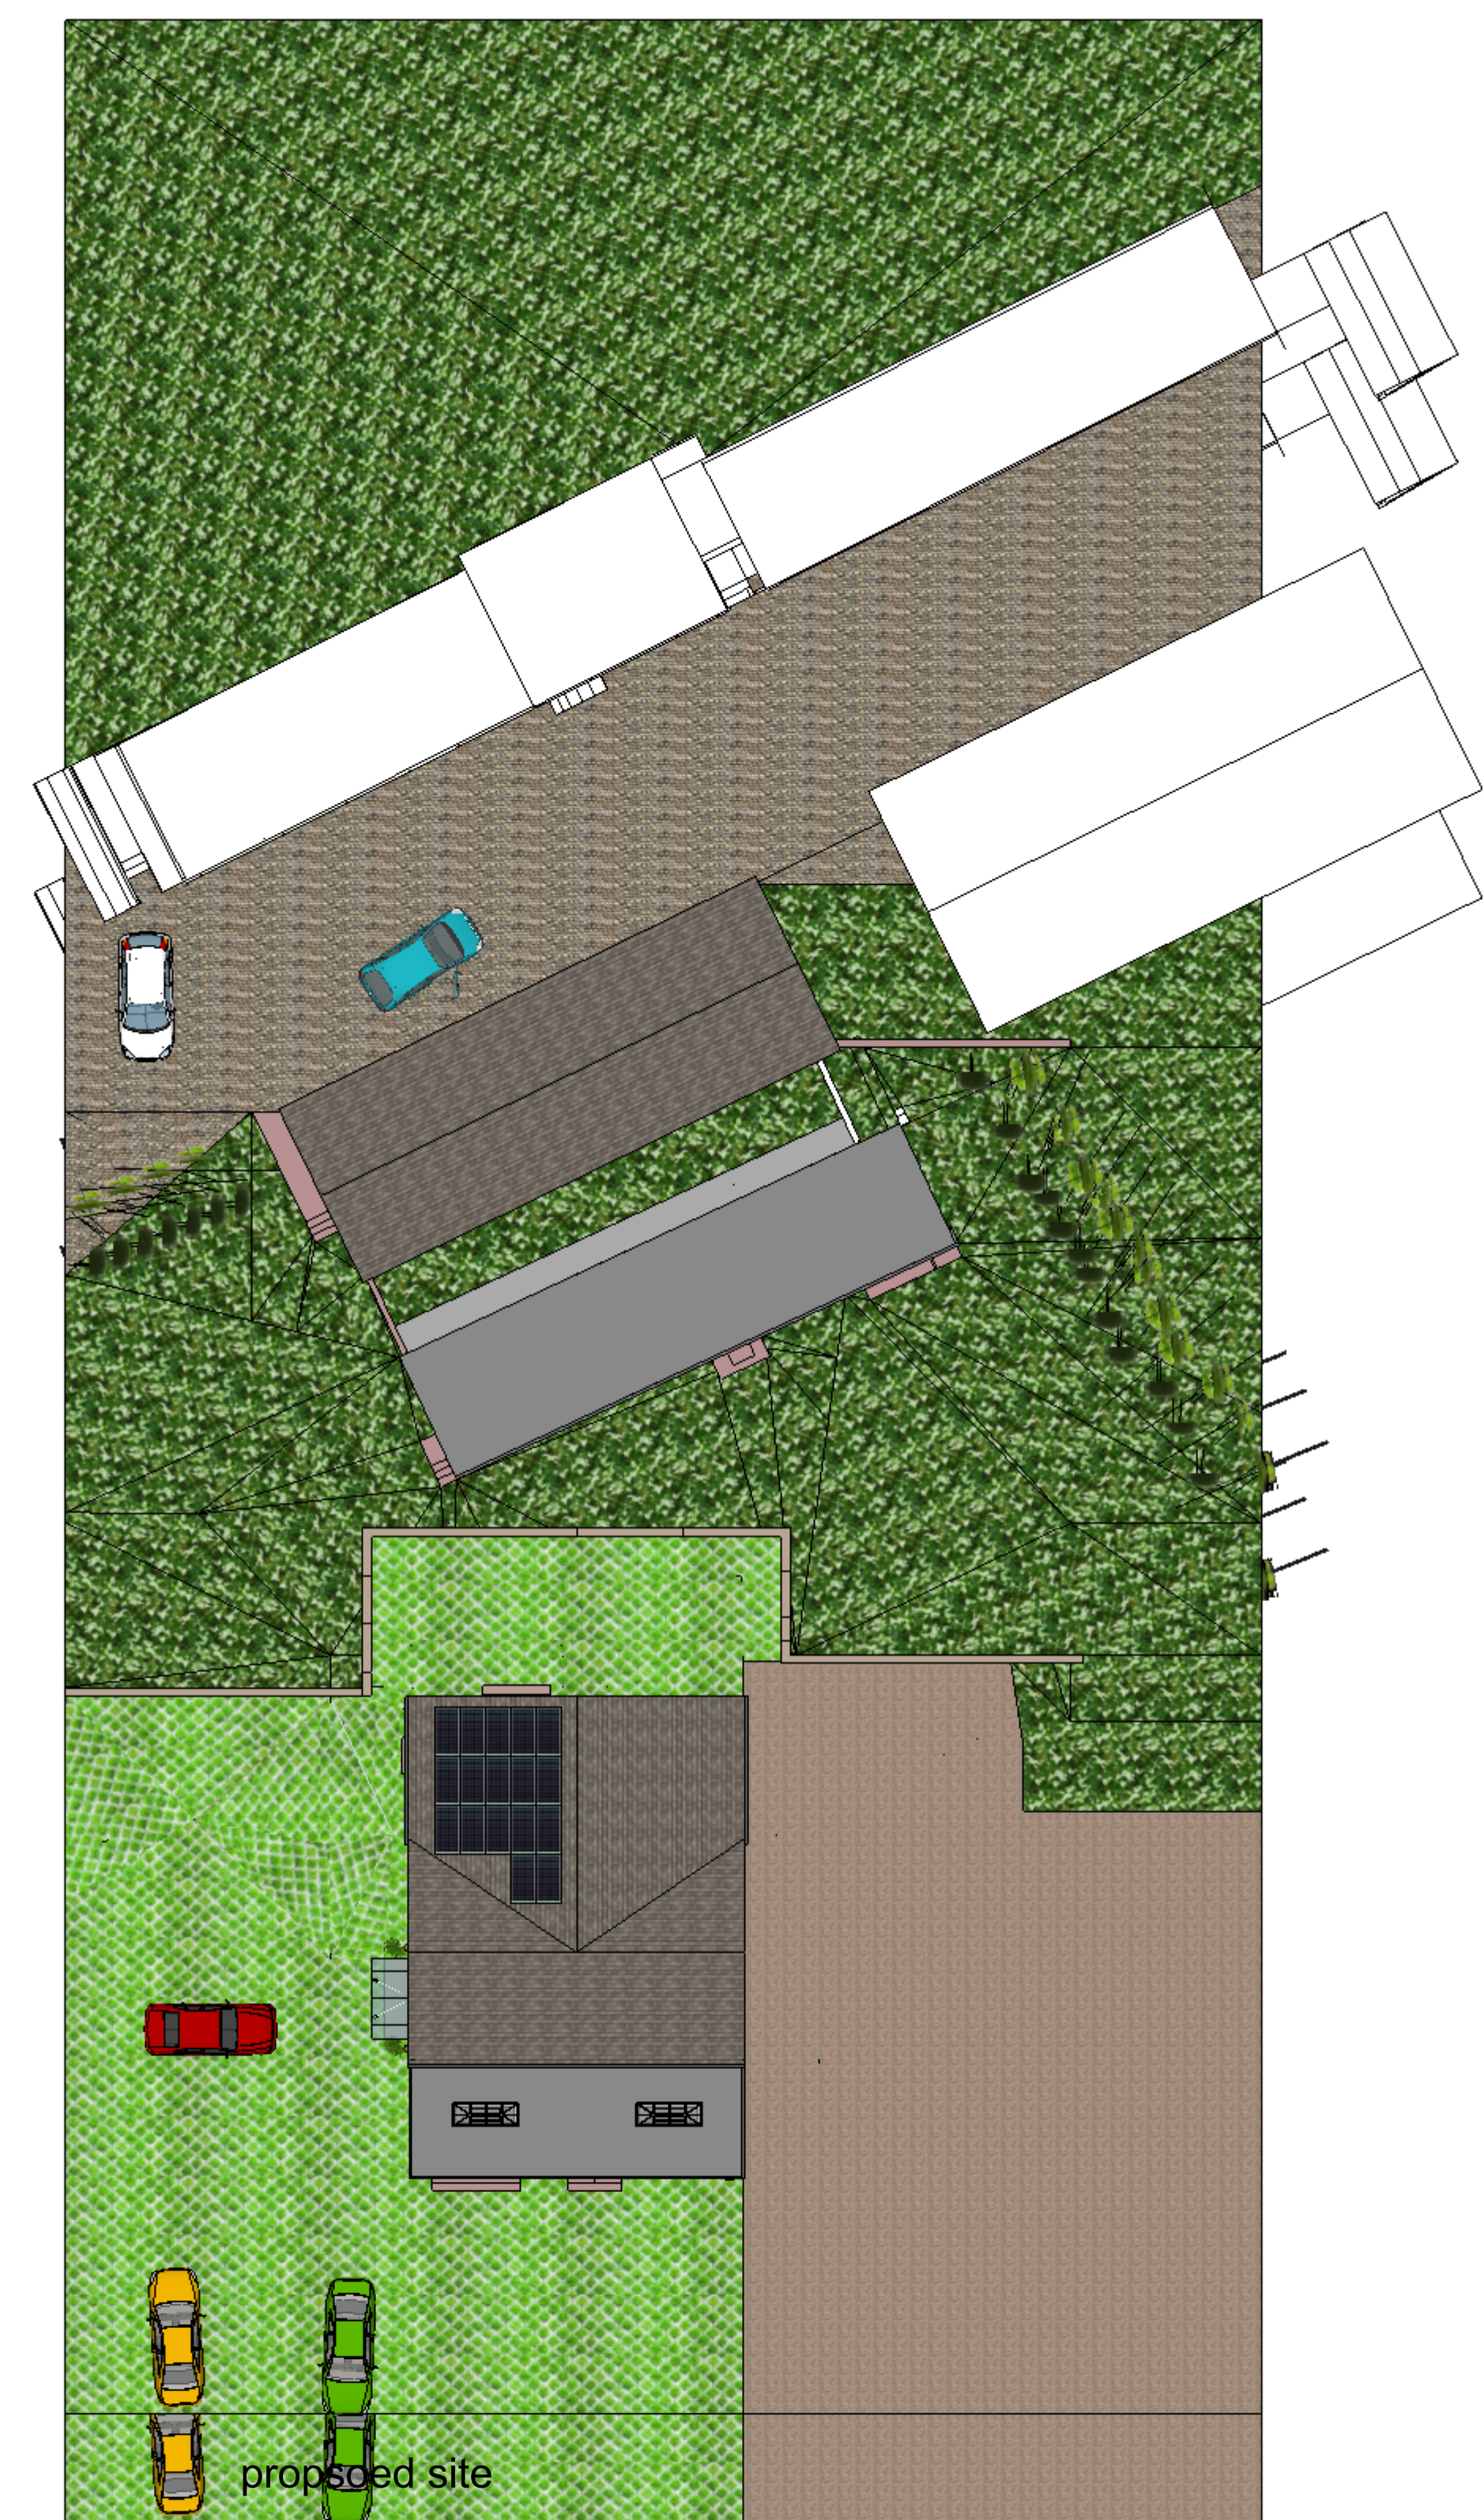

proposed site

revisions
A 21-6-2025
updated proposed site added
B 30-8-2025
annotation that the adjacent shed to be removed on the proposed



Jade3 Architecture Ltd
Jade3 Architecture Ltd, Studio 116, Westbourne Road, Huddersfield HD1 4LF
Cellphone : 07528 740097 www.jade3architecture.co.uk

stancilffe farm house extension
woodhead road
wortley
sheffield
S35 7DA

Project No.	Project Title	Scale	Date
2024	existing and proposed site plan	1:200 @A1 size	2/04/2025
Enquiry 01			
Drawn By	Reviewed By	Scale	Date
	MC	1:200 @A1 size	2/04/2025
Drawn No.	Reviewed Title	Revision	
107		B	

Important Notice
Do not scale off this drawing. Critical dimensions should be checked on site prior to works commencing. Dimensional conflicts should be brought to the company's attention as soon as they become apparent. Failure to do so could render the contractor liable for subsequent losses. Copyright in this drawing and any work executed from this drawing remains the property of Jade3 Architecture Ltd.
© Copyright Jade3 Architecture Ltd.