


PROPOSED FRONT ELEVATION
Scale 1:50

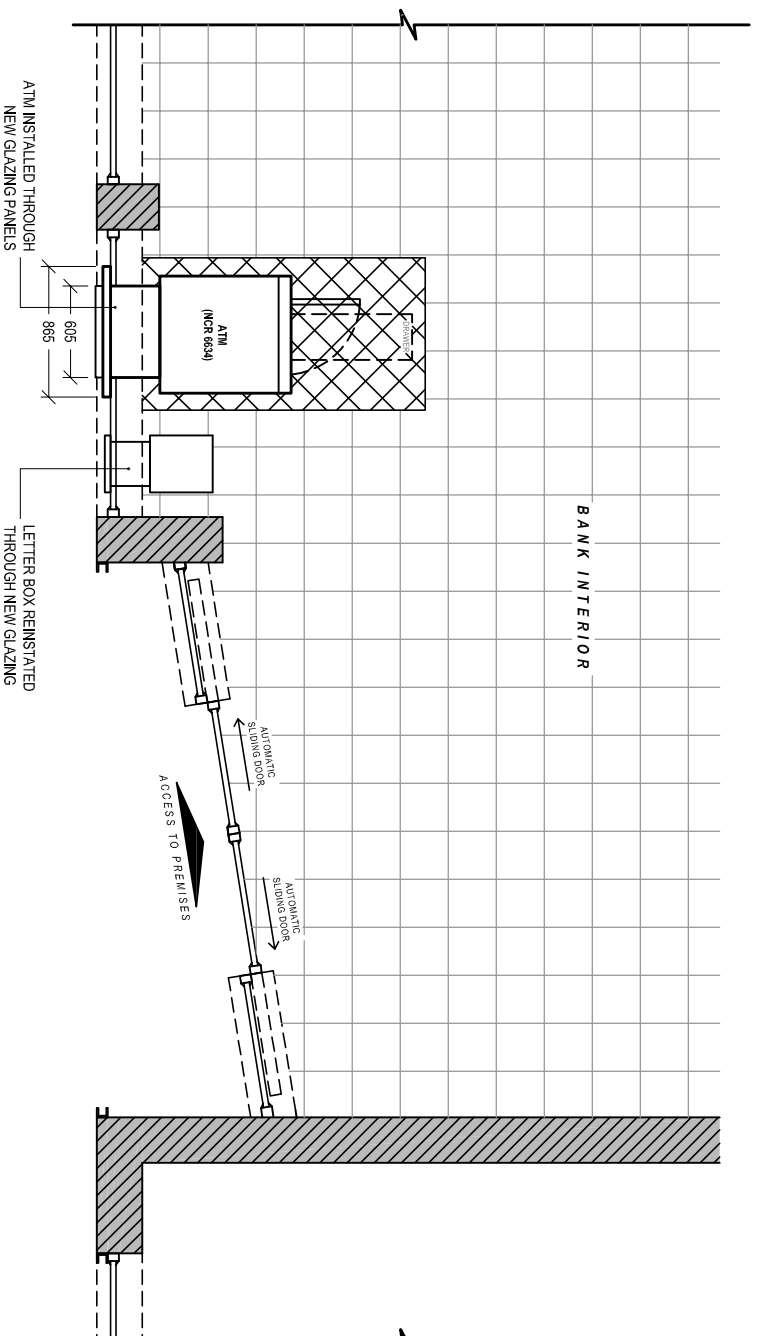

PROPOSED PART PLAN
Scale 1:50

Date: _____ By: _____
Comments: _____

GENERAL NOTES:
1) All dimensions in millimeters unless otherwise stated.

Site:
YBS BARNSELEY
14 Cheapside
Barnsley
S70 1RR

Drawing Title:
Proposed Elevations and Plans

Ref: NM-03-2016-10-2	Date: 09-03-2016	Rev:
Scale: 1:50	Paper: A3	Date Rev: