



Notes :-
- ALL DIMENSIONS MUST BE CHECKED ON SITE PRIOR TO WORKS STARTING.
- DO NOT SCALE.
- THIS DRAWING AND DESIGN REMAINS THE COPYRIGHT OF J.A. OLDROYD M.R.I.C.S. AND MAY NOT BE REPRODUCED WITHOUT PERMISSION.
- ALL WORKS MUST BE CARRIED OUT IN ACCORDANCE WITH CURRENT BUILDING REGULATIONS, CODES OF PRACTICE, AND PLANNING OFFICER'S REQUIREMENTS.
- ALL MATERIALS MUST COMPLY WITH CURRENT BRITISH STANDARDS IN SITUATION USED.

THIS IS A NOTIFIABLE PROJECT UNDER THE CONSTRUCTION & DESIGN REGULATIONS 2007. THE DEVELOPER MUST BY LAW INFORM THE LOCAL HEALTH & SAFETY EXECUTIVE AND ALSO OBTAIN THE SERVICES OF A C.D.M. CO-ORDINATOR.

Party Walls
The Party Wall Act etc. Act 1996 came into effect on 1st July 1997. If someone is planning to carry out building work which involves work on an existing wall shared with another property; or new building on the boundary with a neighbouring property; or excavating near a neighbouring building, they should find out whether that work falls within the scope of the Act. If it does, they must serve the statutory notice on all affected owners. The government has produced an explanatory leaflet which is available from planning services.

A	
Date	Revisions



J.A. OLDROYD M.R.I.C.S.
3 PRIMROSE LANE
HIGHTOWN
LIVERSEDGE
WEST YORKSHIRE
WF15 9NS
TEL : 01274 871407

CHARTERED
BUILDING
SURVEYOR



Client
MR & MRS A. FIELD

Address
*JACOBS HALL
161 CHURCHFIELDS LN.
DARTON, BARNSELEY S75 5DU*

RECEIVED
CORPORATE MAIL ROOM
03 NOV 2017
Received by:
ORIGINAL COPY

Drawing Title
*PROPOSED EXTENSIONS
& ALTERATIONS
EXISTING FLOOR PLANS &
ELEVATIONS*

scale	1:50, 1:100
date	APRIL '17
drawn by	
Drg No	17/01/17
Rev	

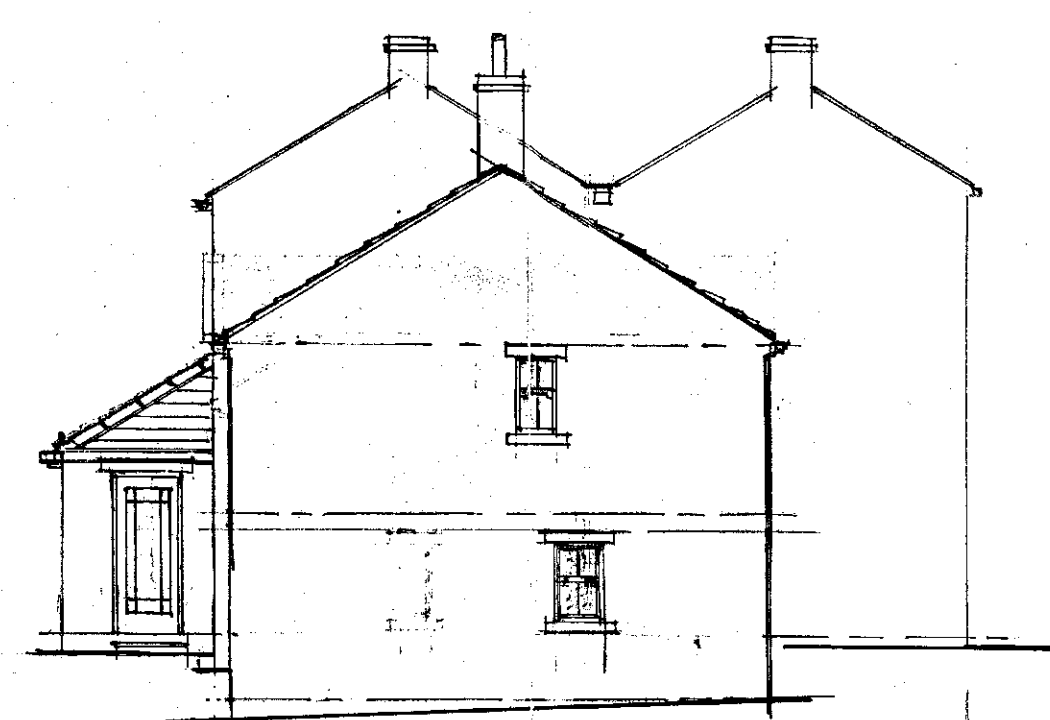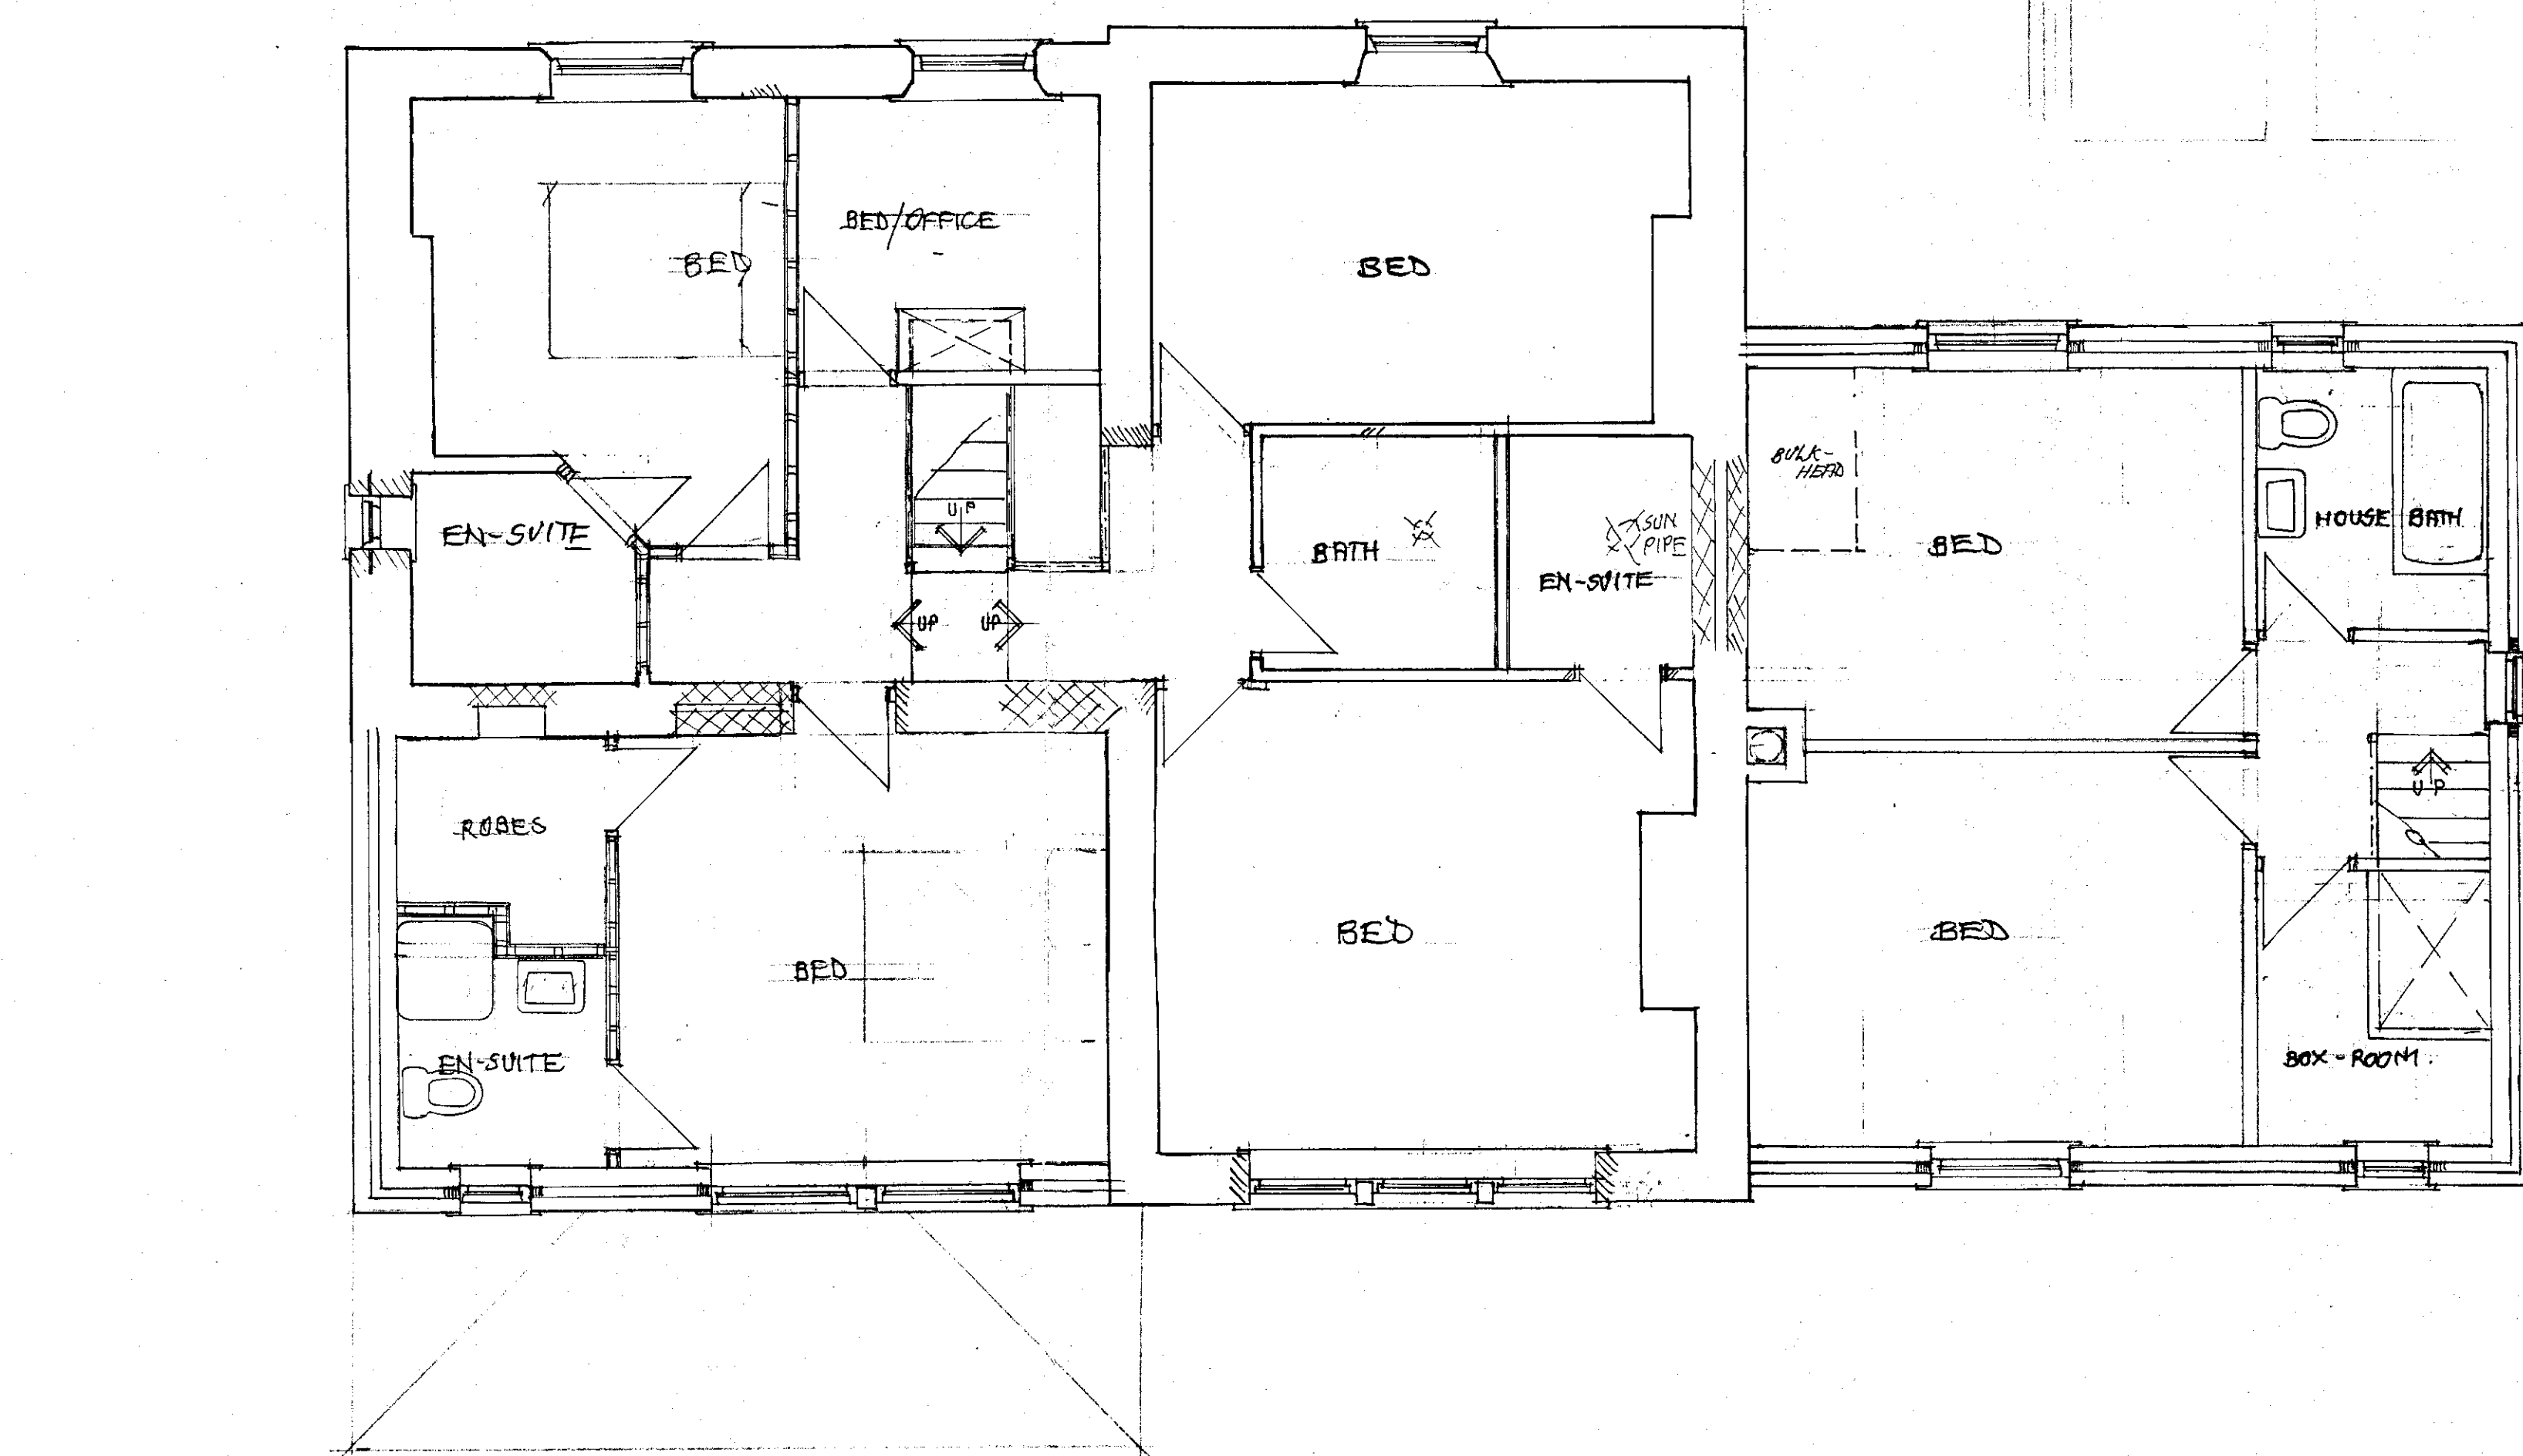

scale	1:50, 1:100	
date	APRIL 77	drawn by
Drg No	17/61/B.	Rev