



Drawing No.	Rev No.
EMS001 -008	

DO NOT SCALE: Contractor to check all dimensions and report any omissions or errors


NOTES

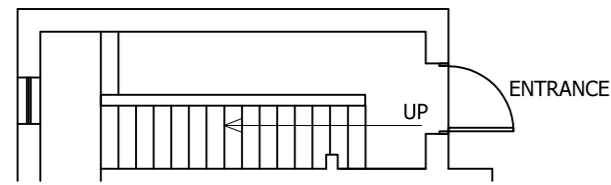

EXISTING GROUND FLOOR PLAN
SCALE 1:100 AT A3

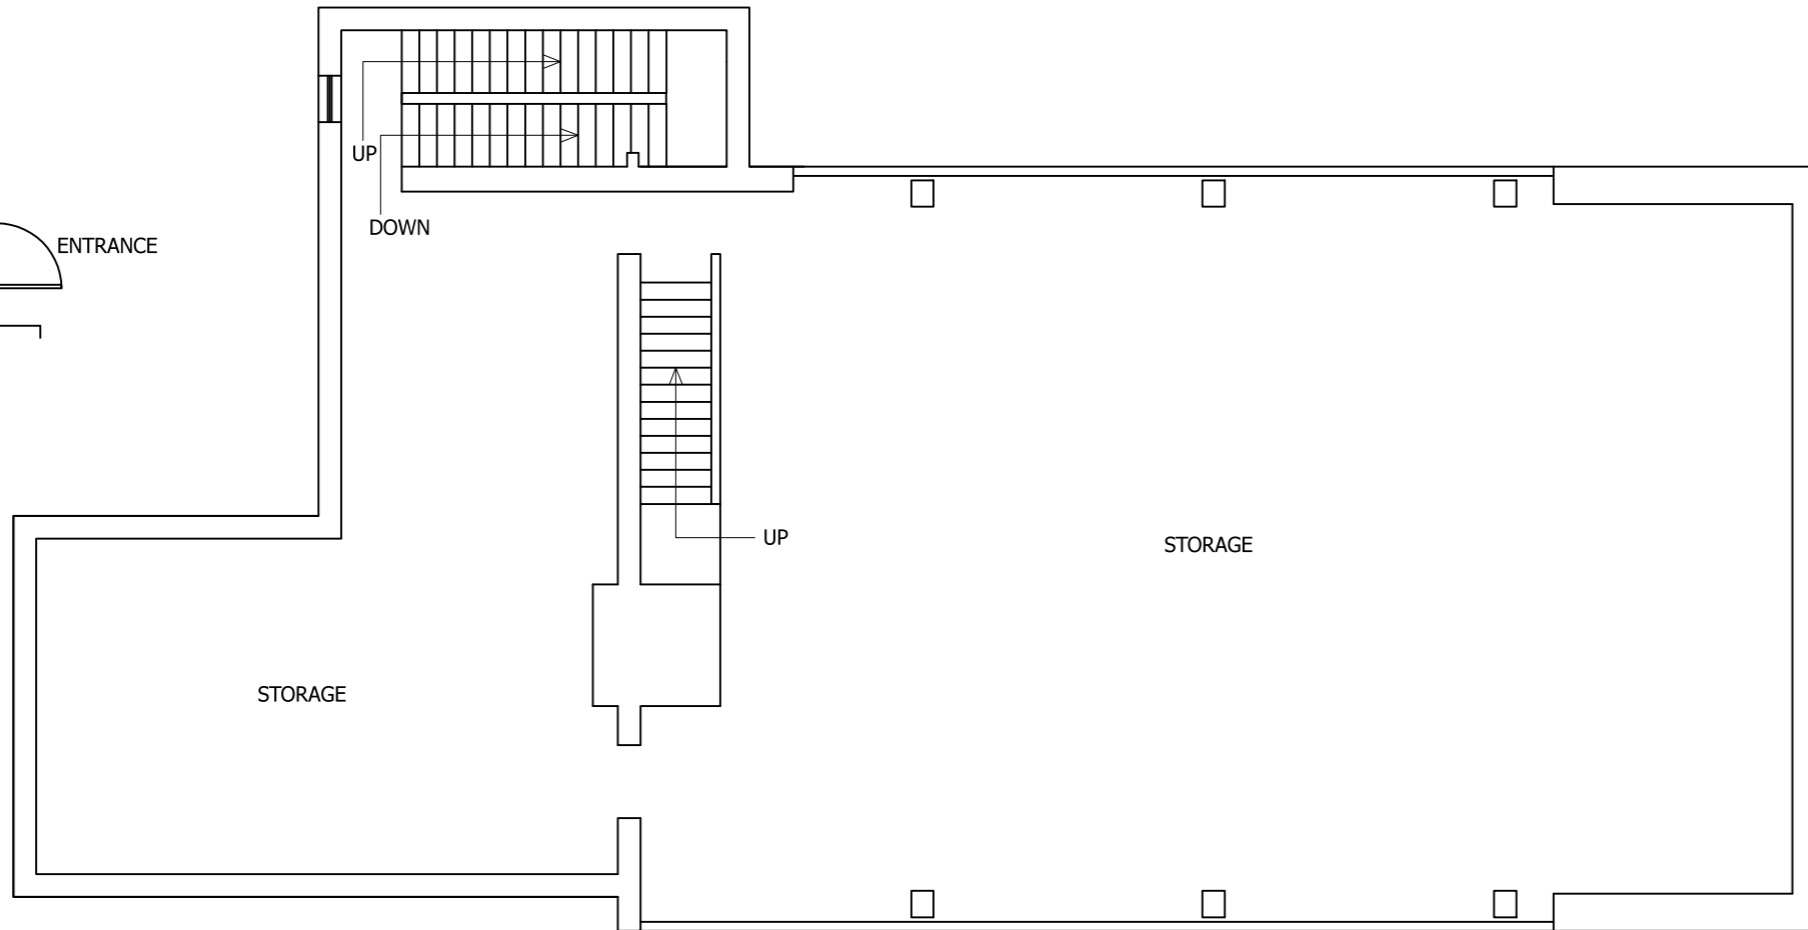

EXISTING FIRST FLOOR PLAN
SCALE 1:100 AT A3

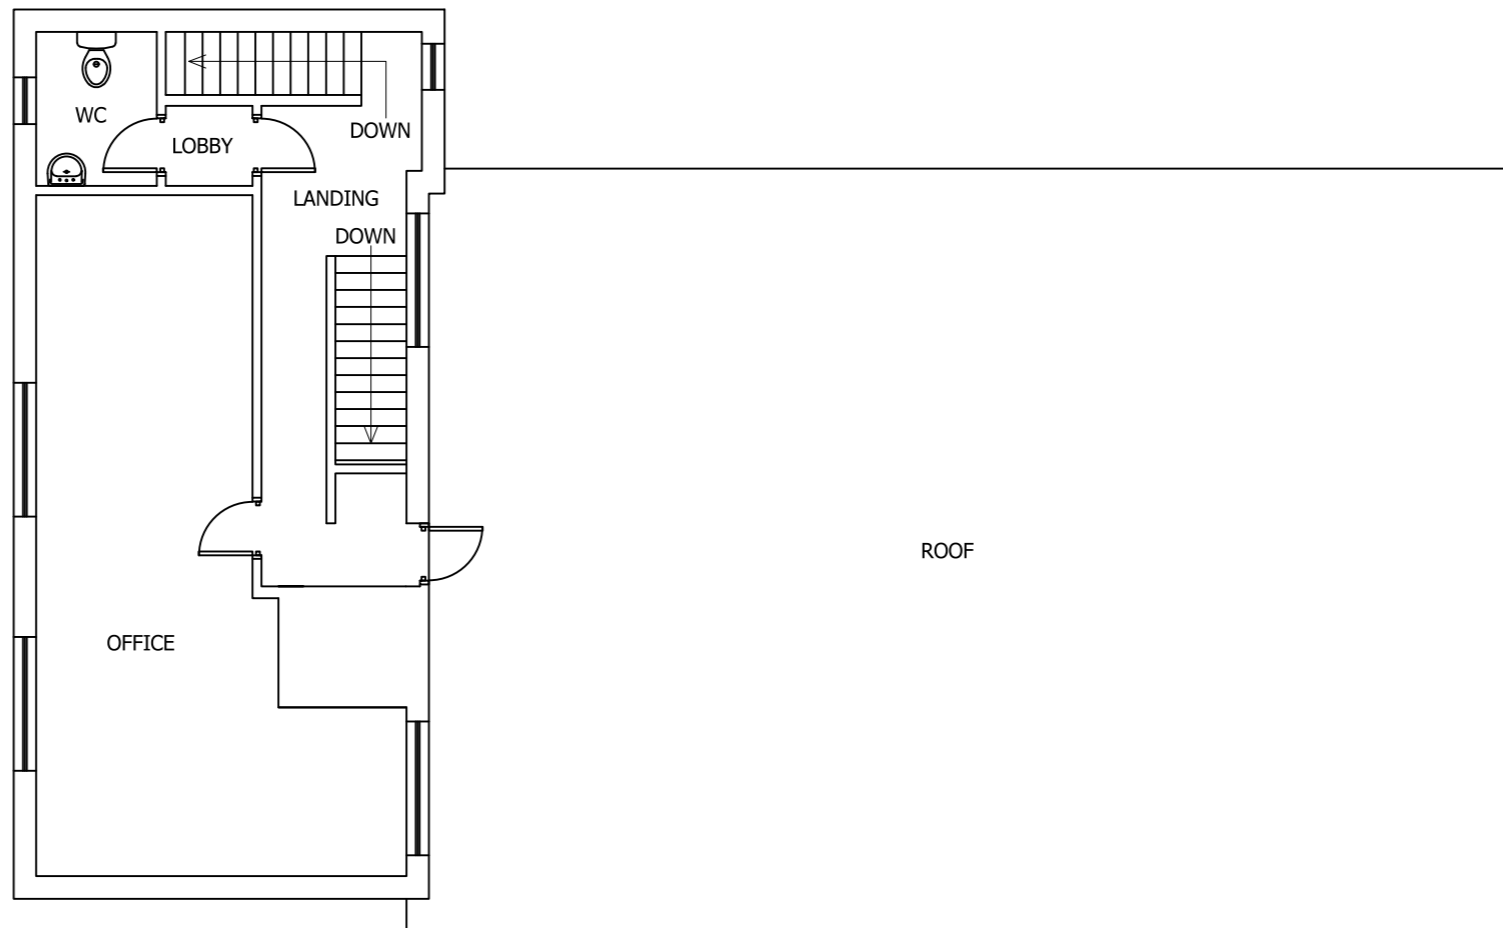

EXISTING SECOND FLOOR PLAN
SCALE 1:100 AT A3

Rev	Description	By	Chk	App	Date
-----	-------------	----	-----	-----	------

JRB DESIGNS Ltd
1 Saville Road
Cudworth
Barnsley
S72 8LT
Tel: 01226 383542
Fax: 01226 380078
Mob: 07970 541192
Email: john@jrbdesigns.co.uk

This drawing is copyright. © jrbdesigns Ltd.

Client **MR. BUSHAJ**

Drawing Title **EXISTING PLANS**

Address **THE MILL 10 CASTLERREAGH ST.
BARNSELY
S70 1AR**

Project Title: **CHANGE OF USE TO SHISHKA
BAR AND RESTRAUNT**

Purpose of Issue: **PLANNING**

Drawing Status **FIRST ISSUE**

Scale at A3 AS SHOWN	Drawn By JRB	Date 10/04/2022
Checked By	Date 10/04/2022	Approved By Date 10/04/2022

Project No. EMS001	Drawing No. 008	Revision -
------------------------------	---------------------------	----------------------

APPROVAL INFORMATION TENDER CONTRACT CONSTRUCTION