


West East
Sun Path

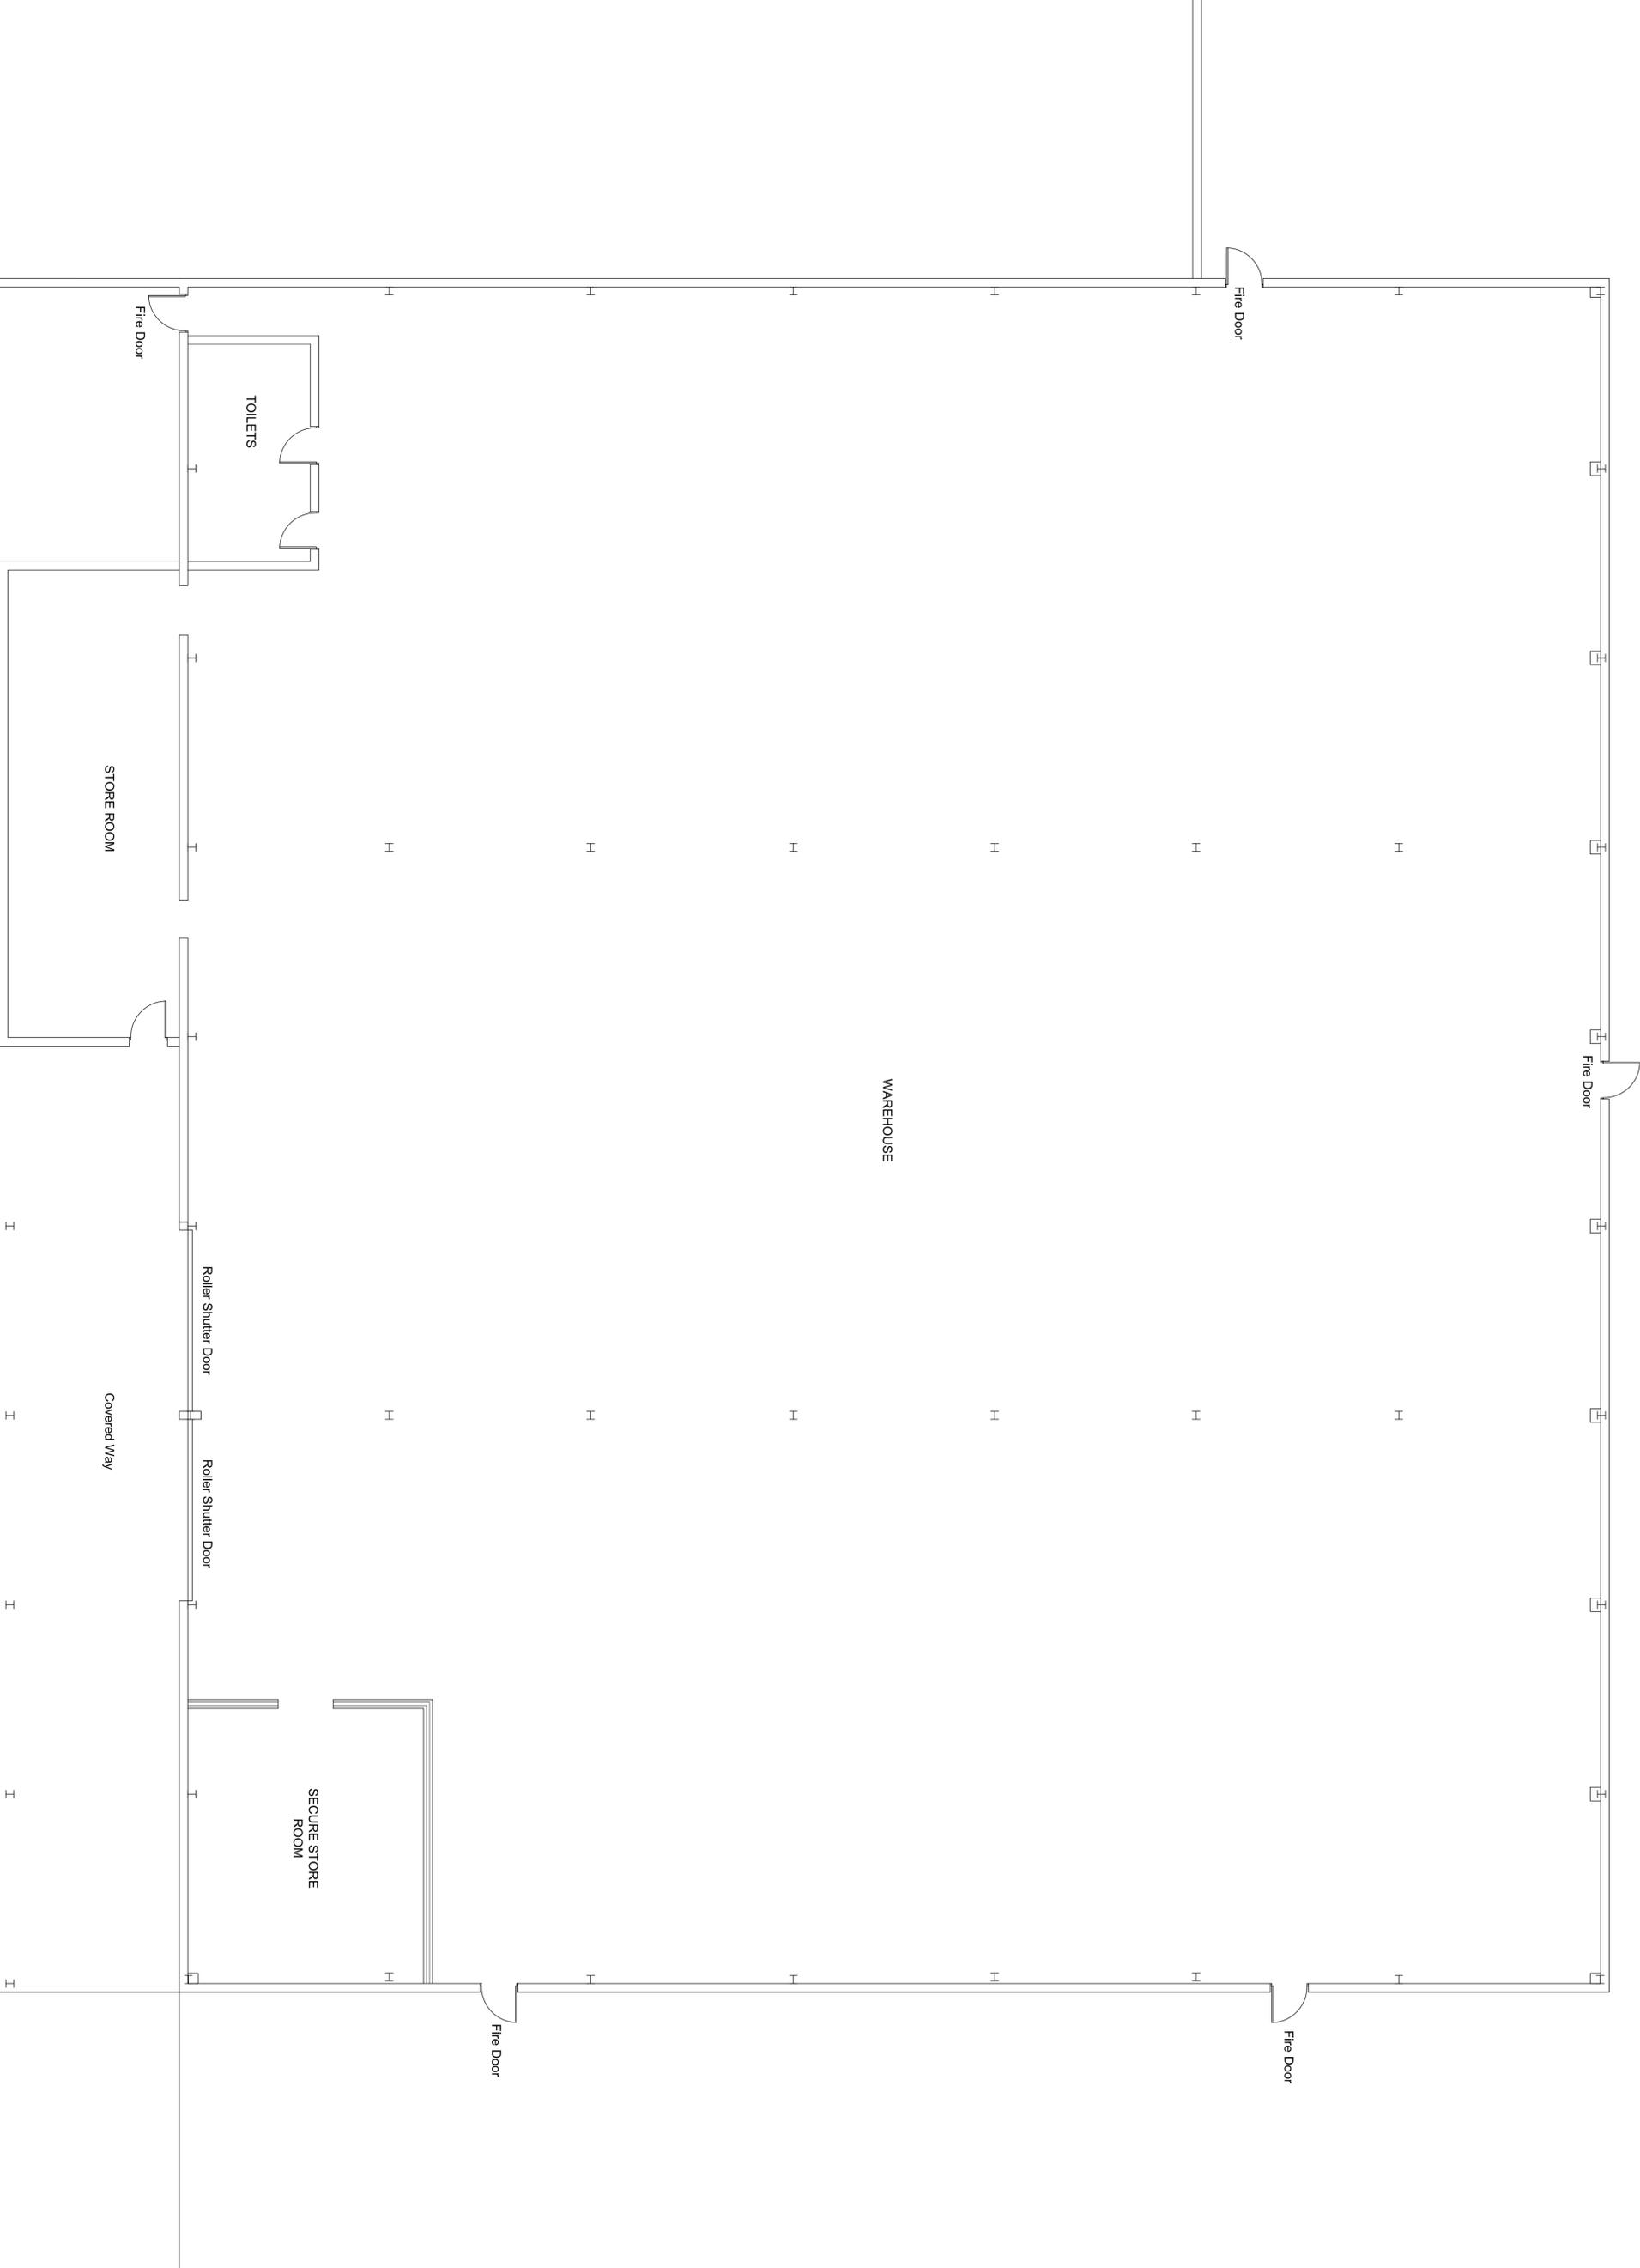

0 1 2 3 4 5m

Scale 1:100 @ A1

Existing Ground Floor Plan

Unit 4
Bleachroof Way
Stairfoot
Barnsley
S710 3PA

Dwg sheet 003