





EXISTING FRONT ELEVATION
SCALE 1:50




PROPOSED FRONT ELEVATION
SCALE 1:50

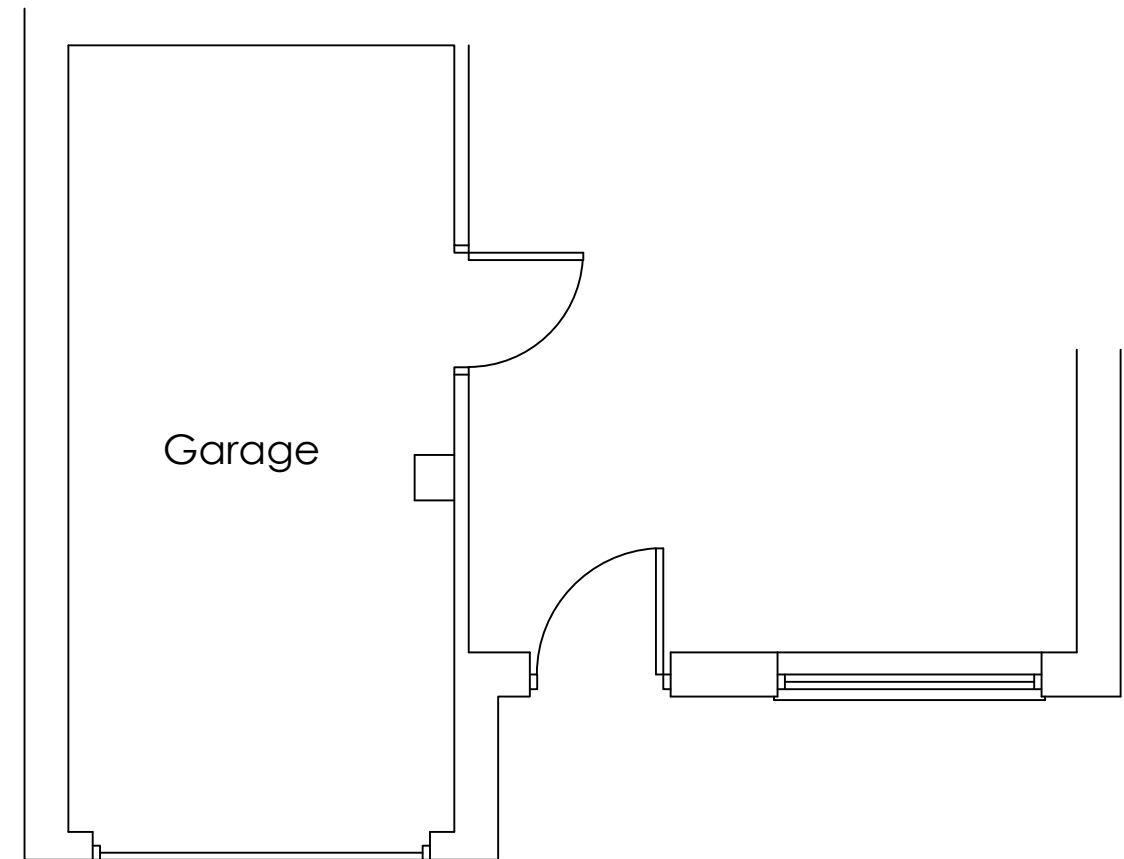


EXISTING FLOOR PLAN
SCALE 1:50

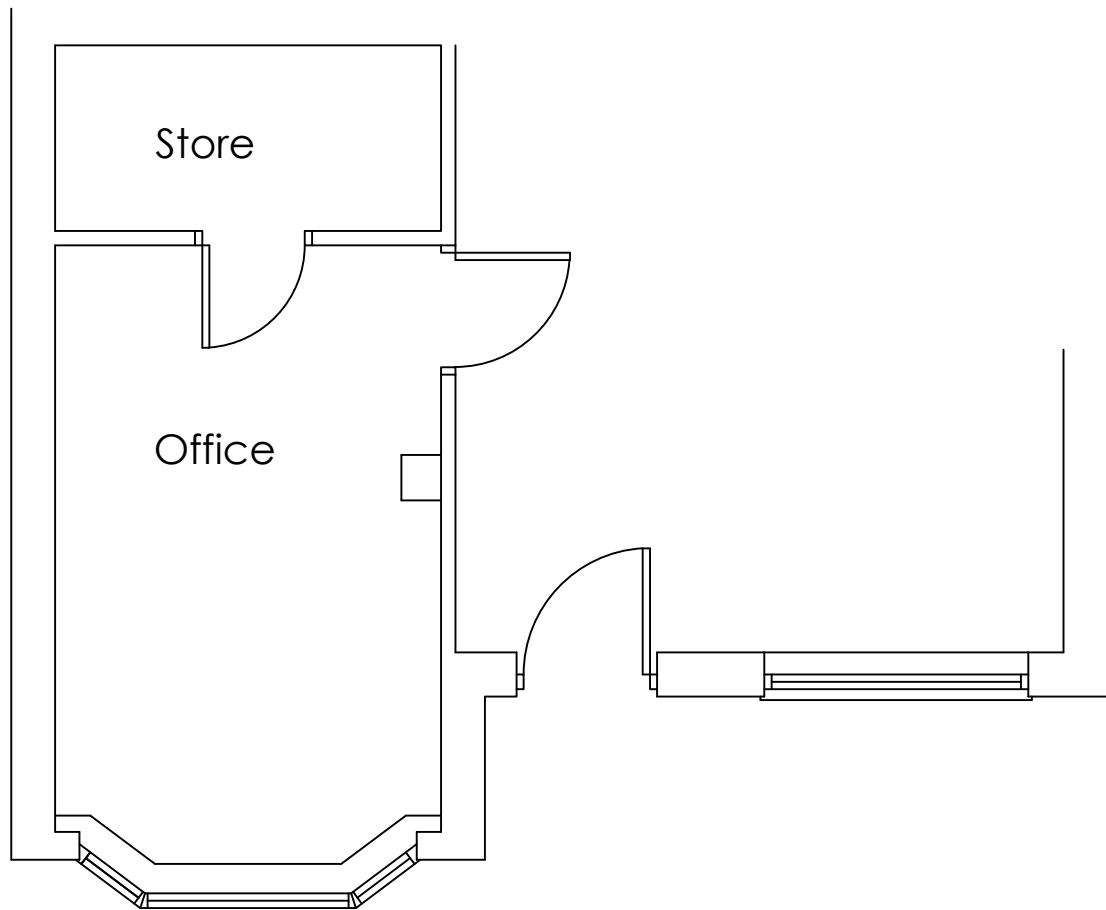

PROPOSED FLOOR PLAN
SCALE 1:50

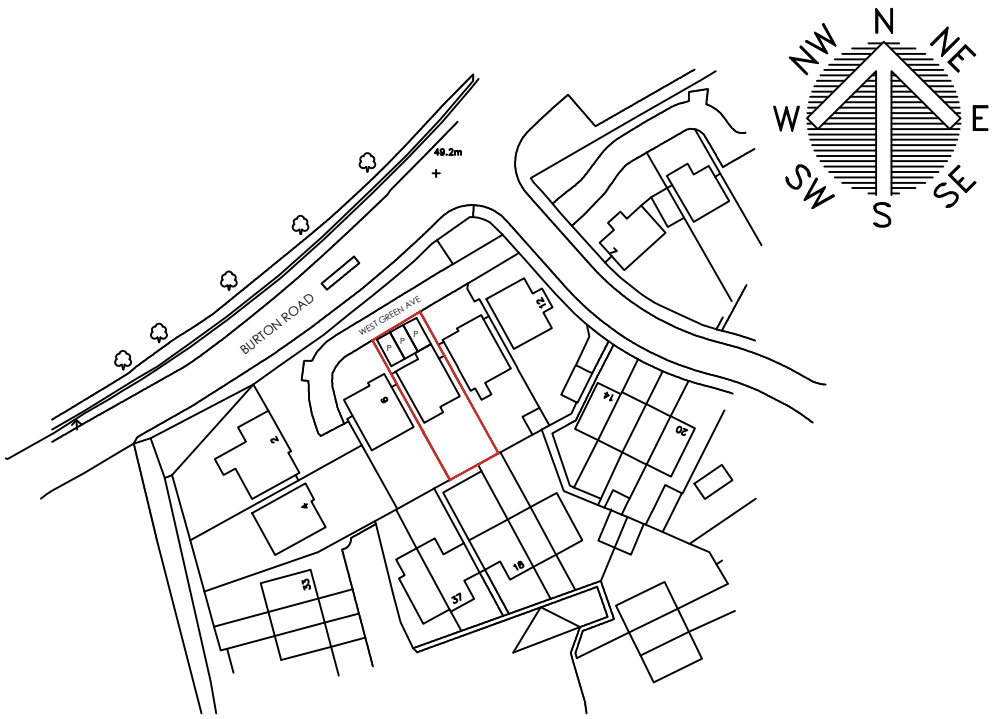

LOCATION PLAN
SCALE 1:1250

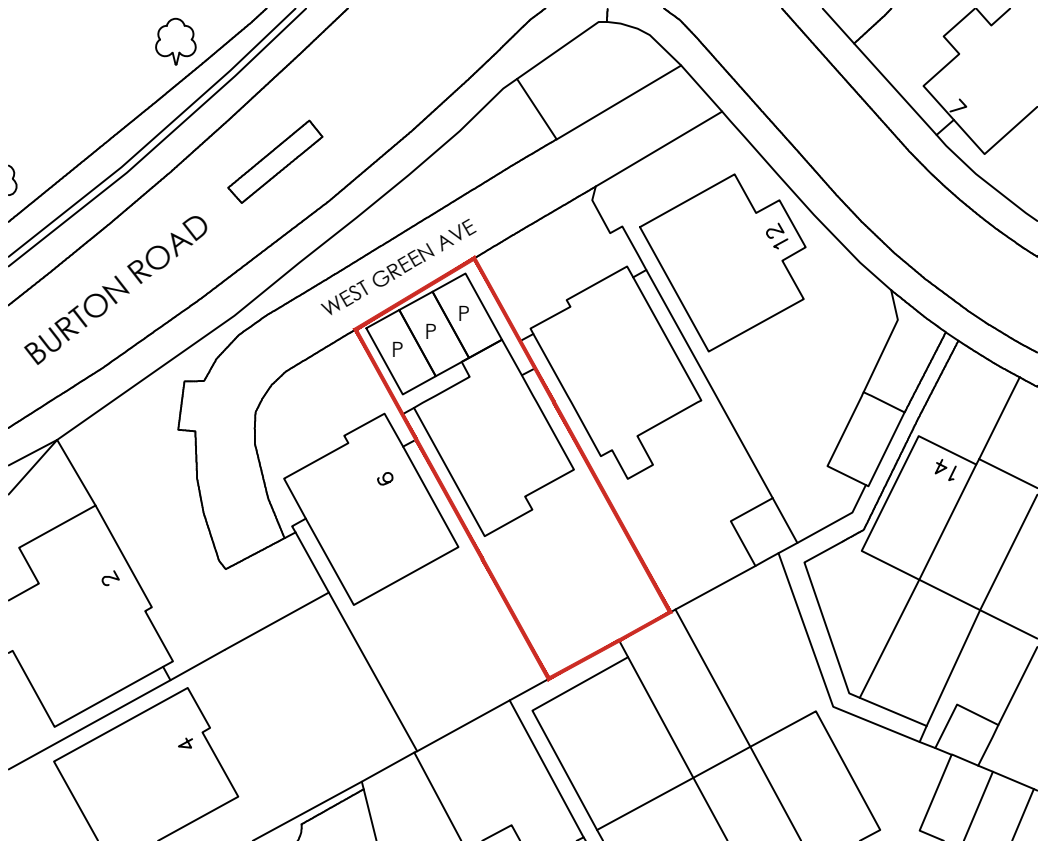

SITE PLAN
SCALE 1:500

WhiteAgus Architectural Services			OFFICE ONE, DRILL HALL, 11 EASTGATE, BARNSLEY, S70 2EU			Phone: 01226 208482 Email: info@whiteagus.co.uk Web: www.whiteagus.co.uk					
Project: GARAGE CONVERSION 8 WEST GREEN AVENUE BARNSLEY S71 5SG						Client: MR NIGEL TAYLOR					
Drawing Title: PLANS & ELEVATIONS						Date: JULY 2024		Scale: 1:50 @A2			
						Ref. 24-089		Dwg. No. 01		Rev.	
Date		Suffix		Description		Date		Suffix		Description	