


Existing Section


Existing Ground Floor Plan

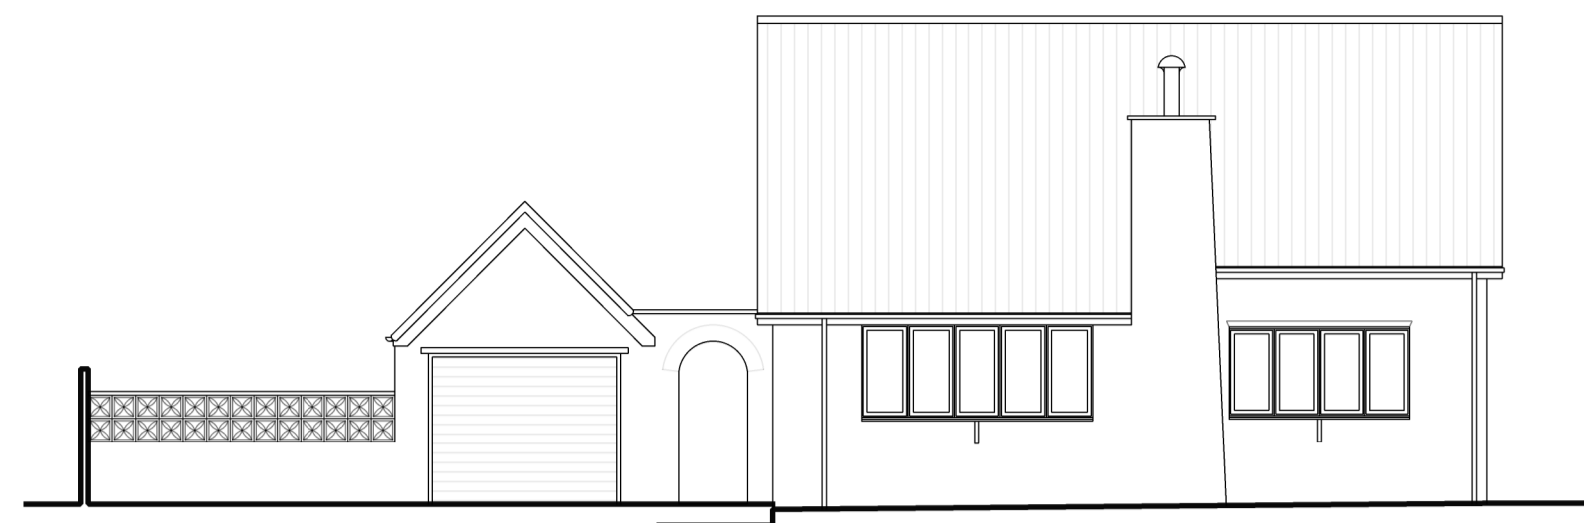


Existing Front Elevation



Existing Side Elevation

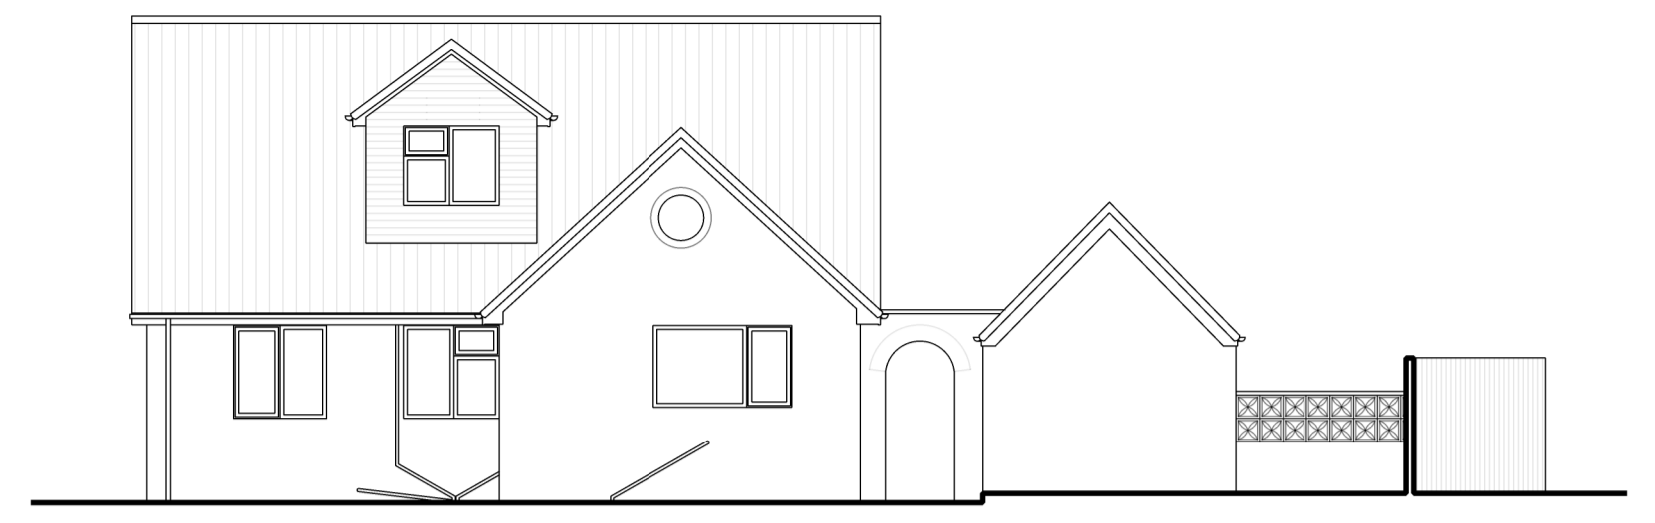

Existing Rear Elevation

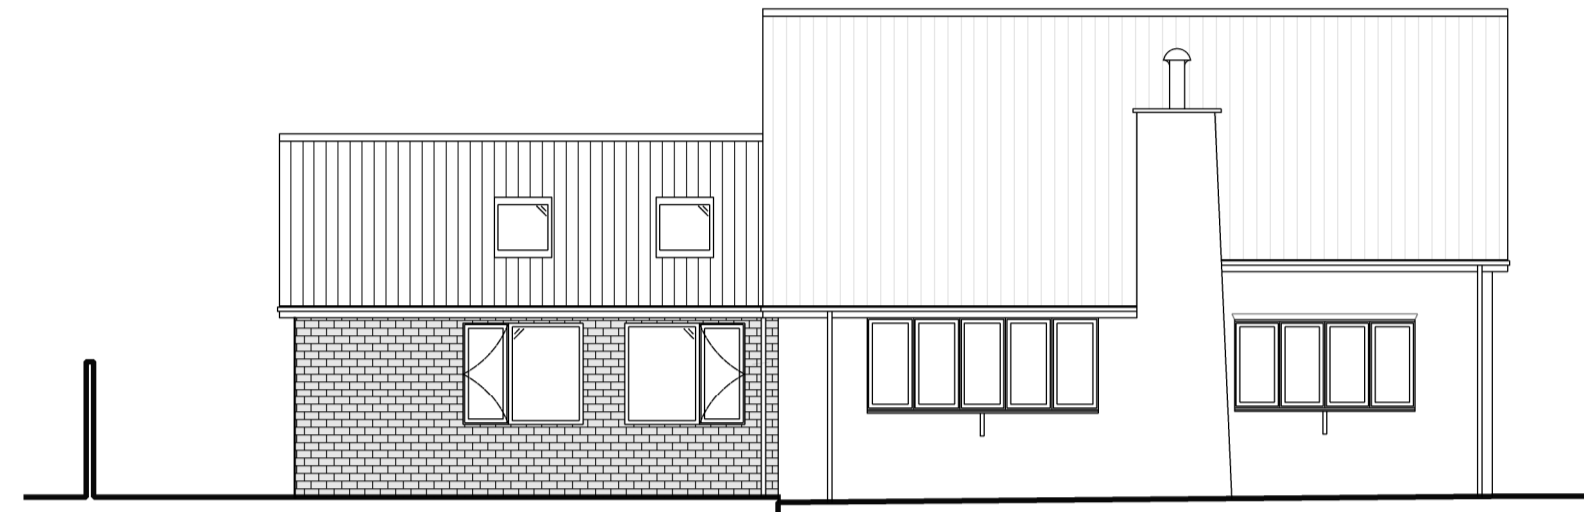


Proposed Front Elevation




Proposed Side Elevation




Proposed Rear Elevation

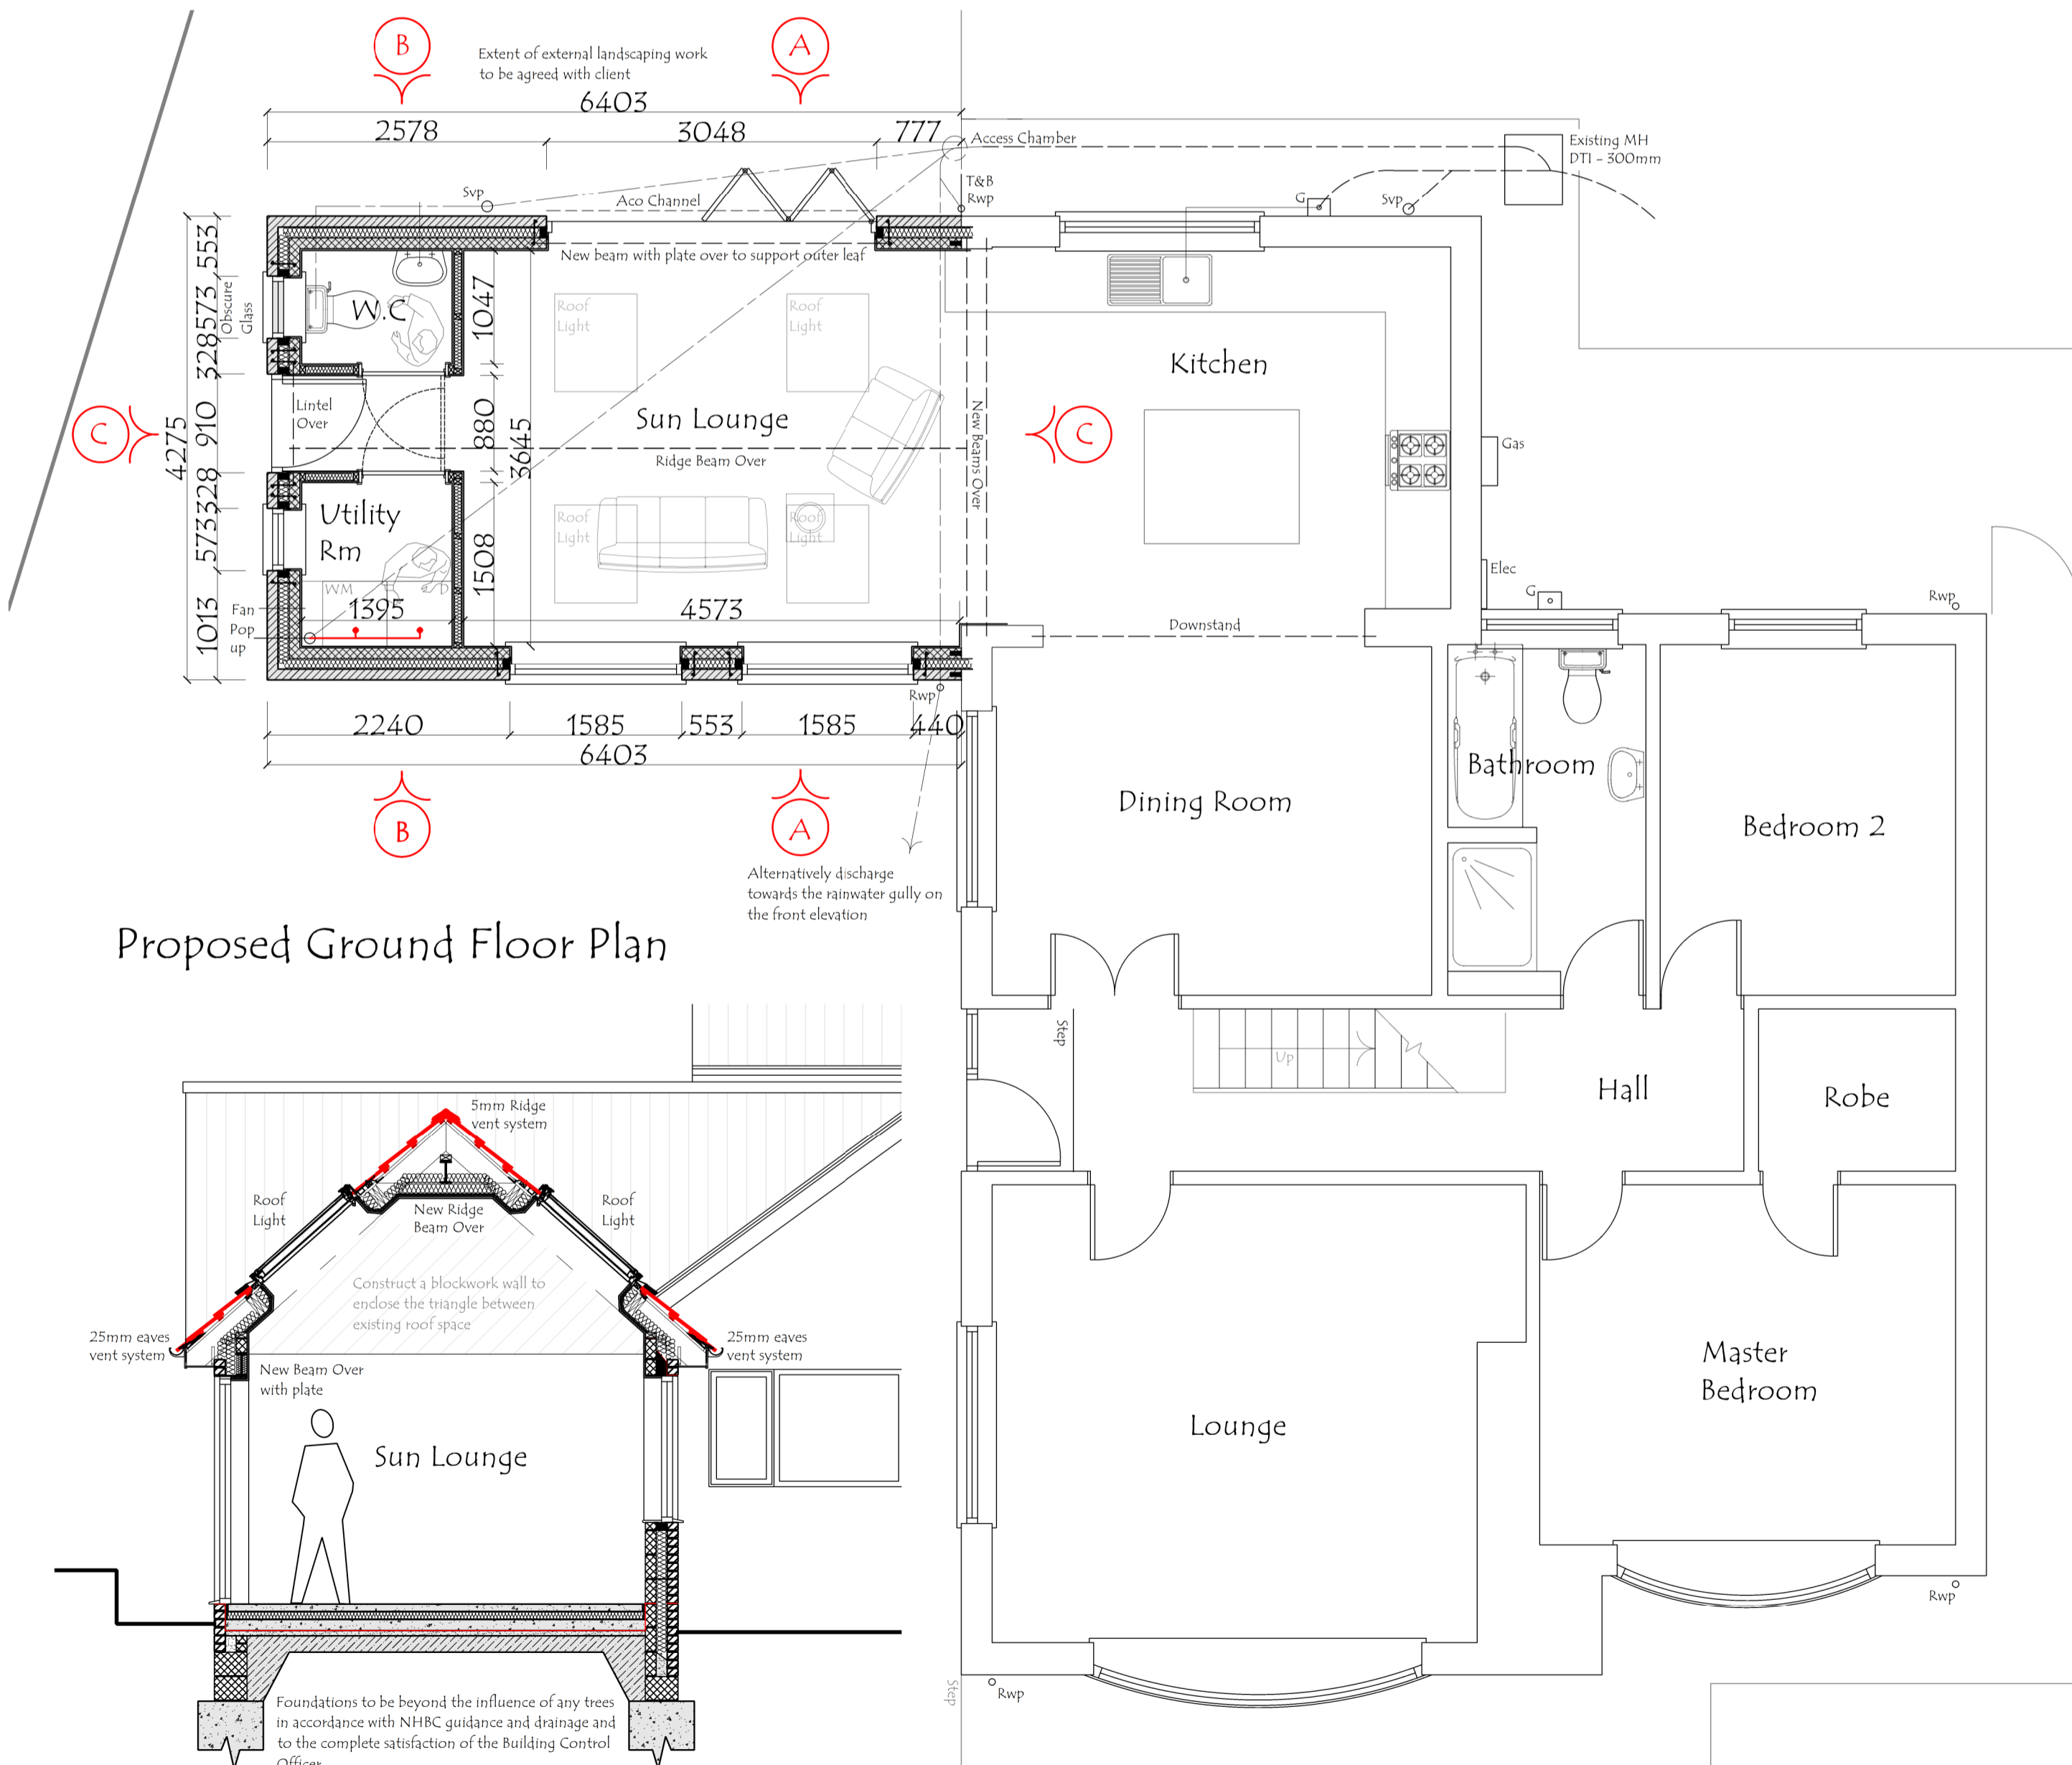


Proposed Ground Floor Plan

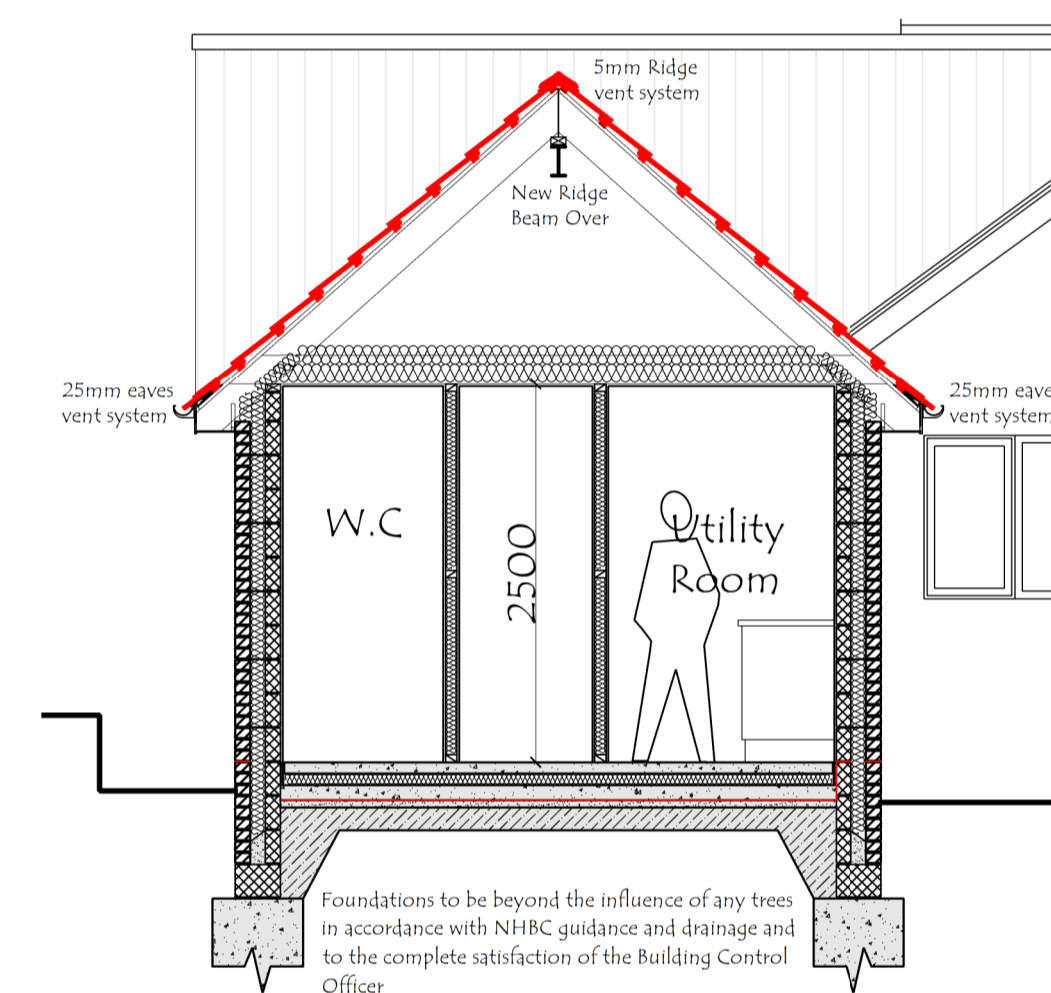


Proposed Section B-B

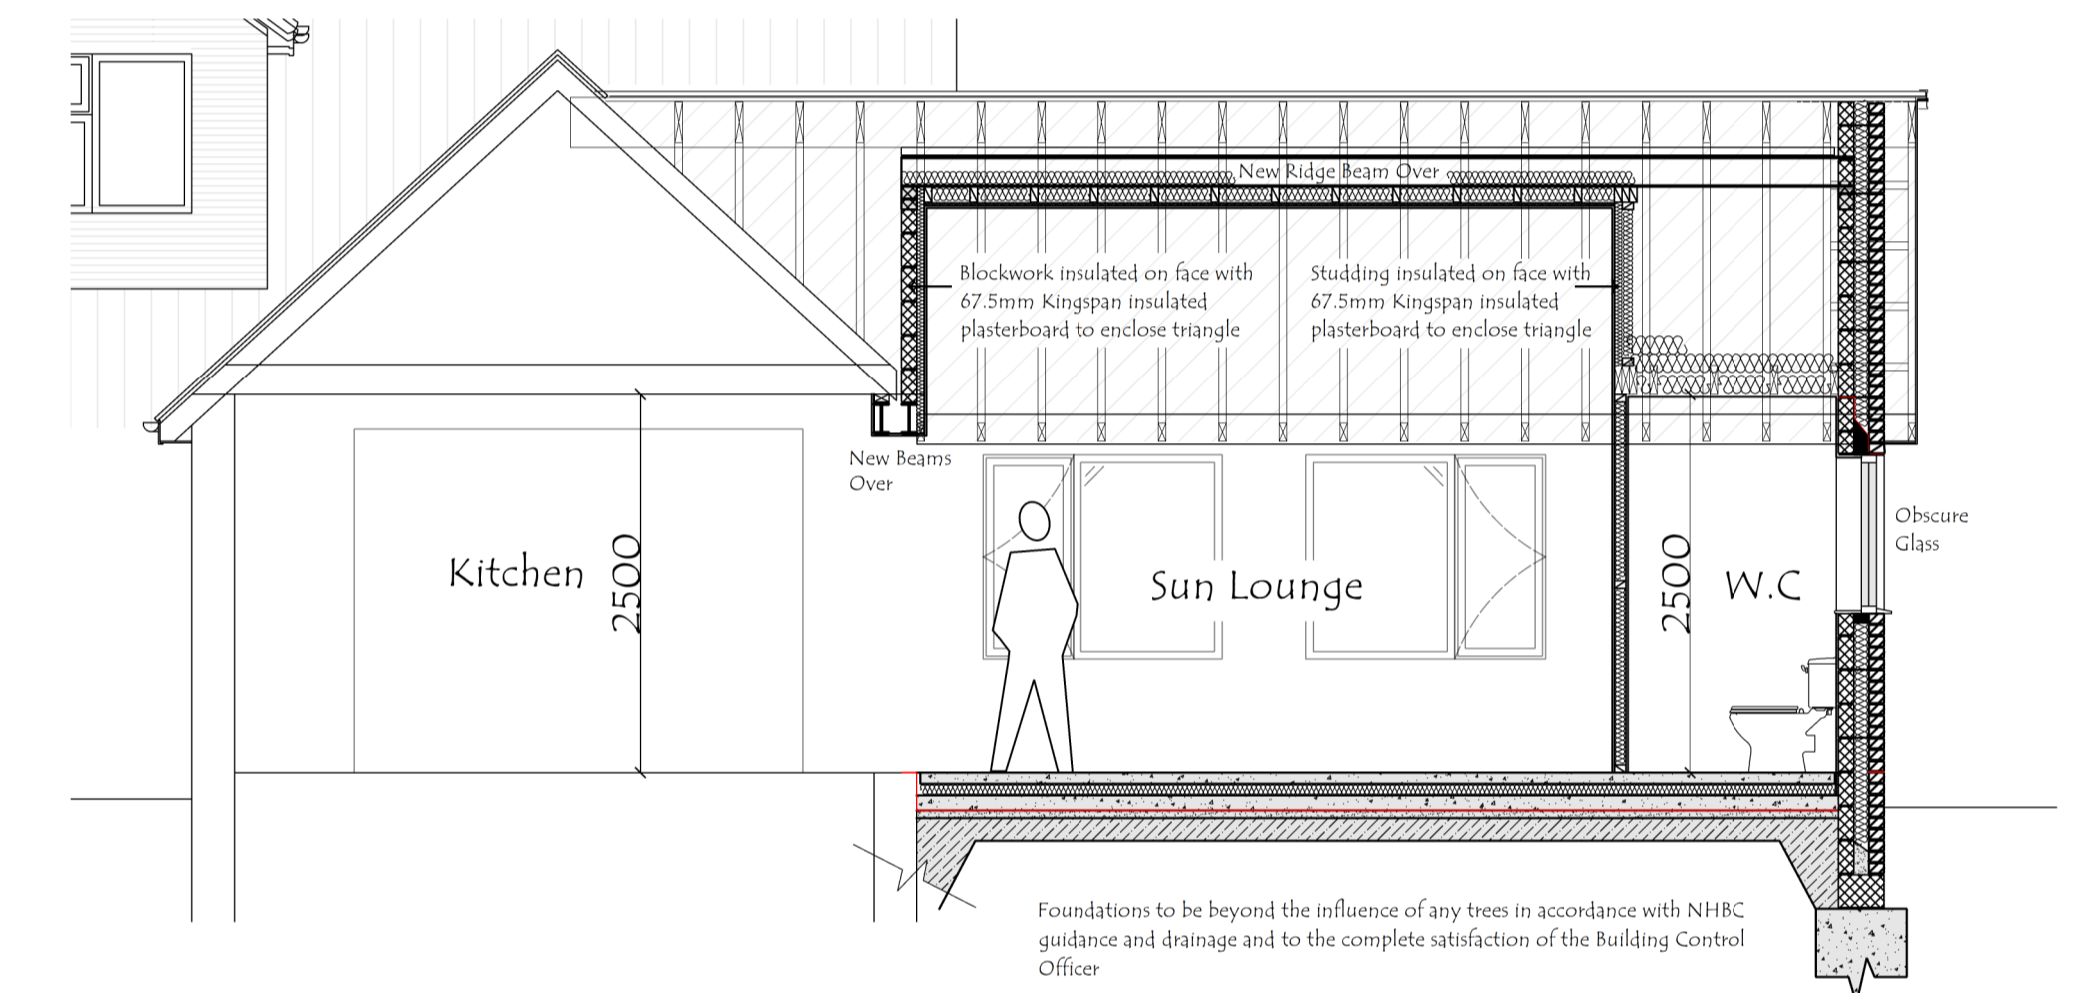


Proposed Section C-C

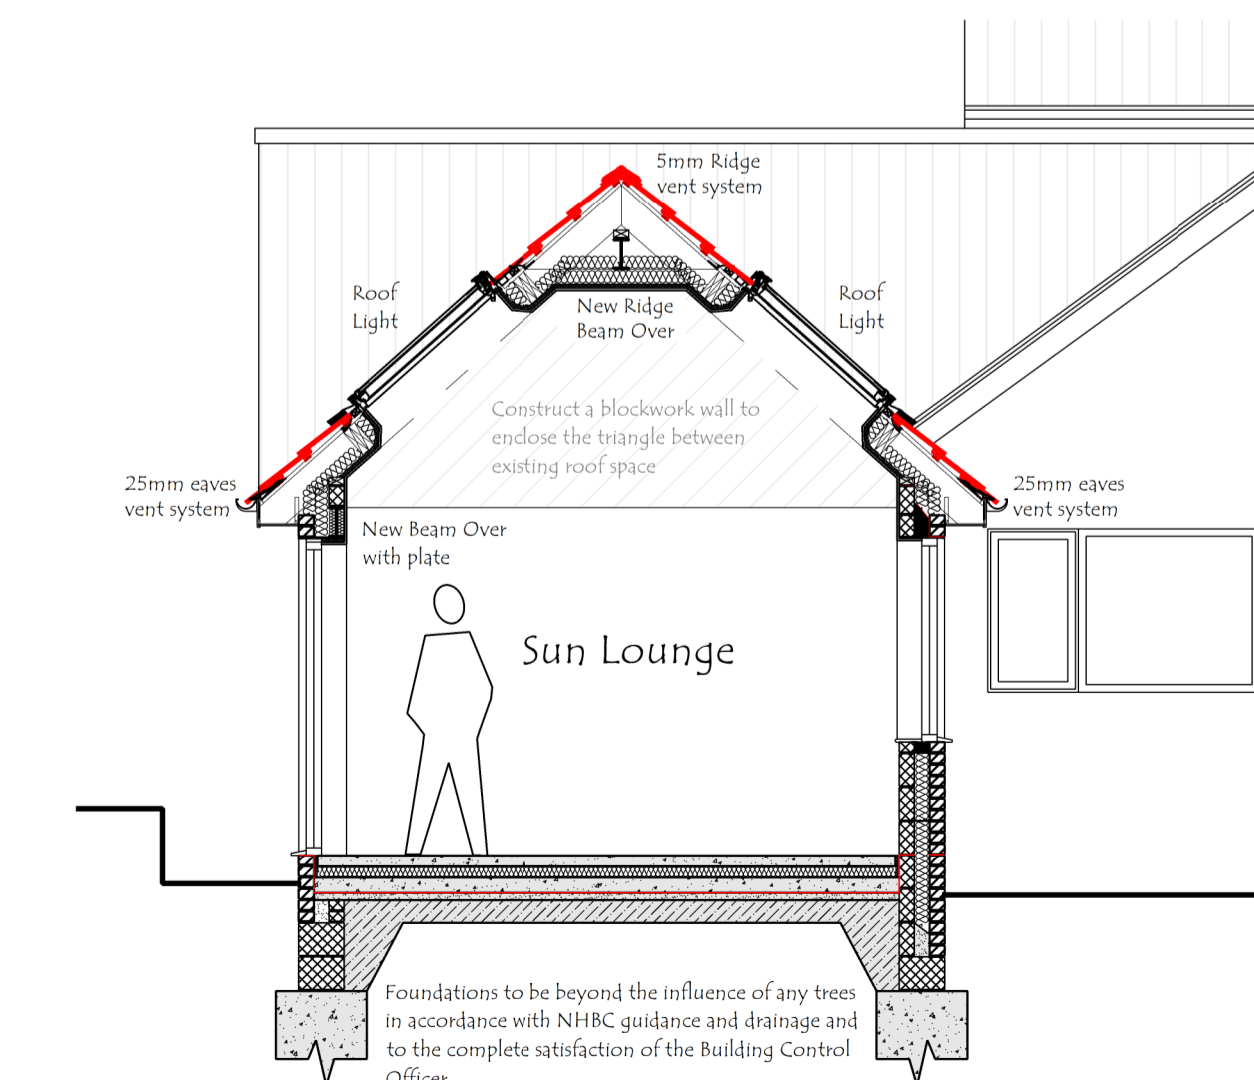


Proposed Section A-A

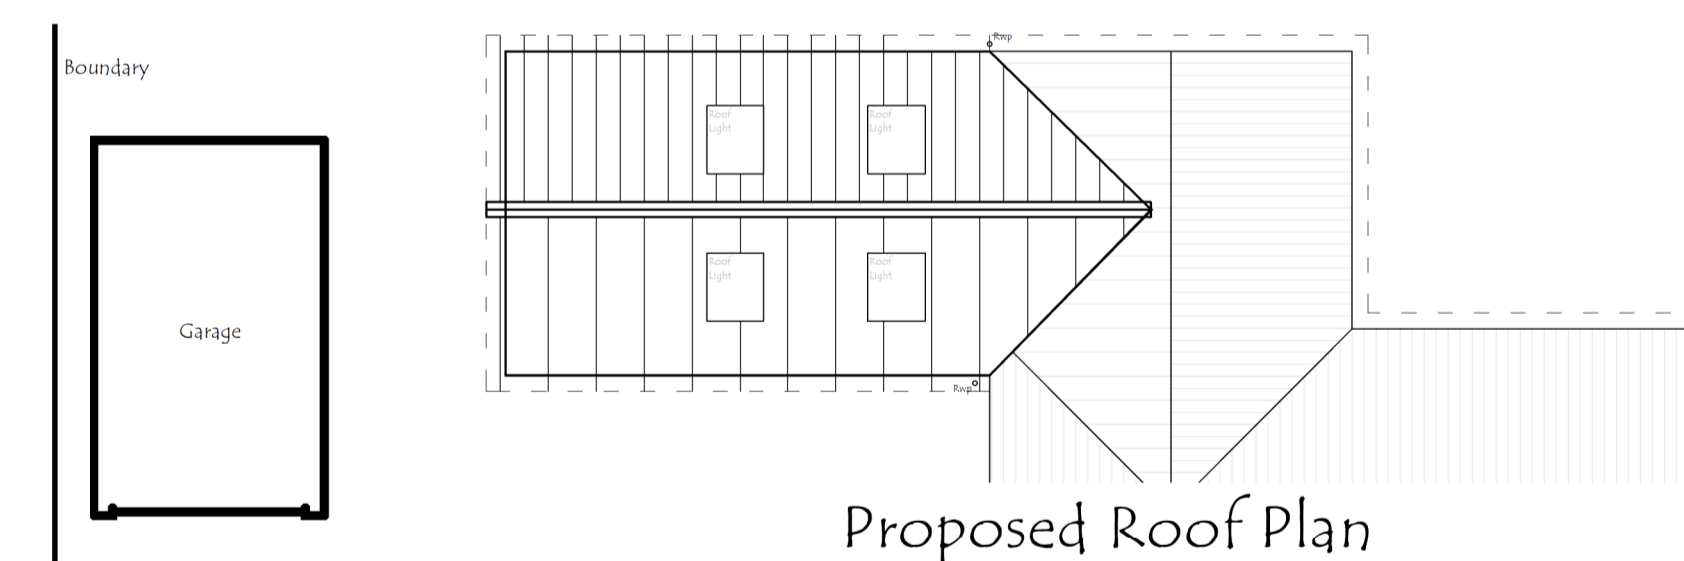

Proposed Roof Plan

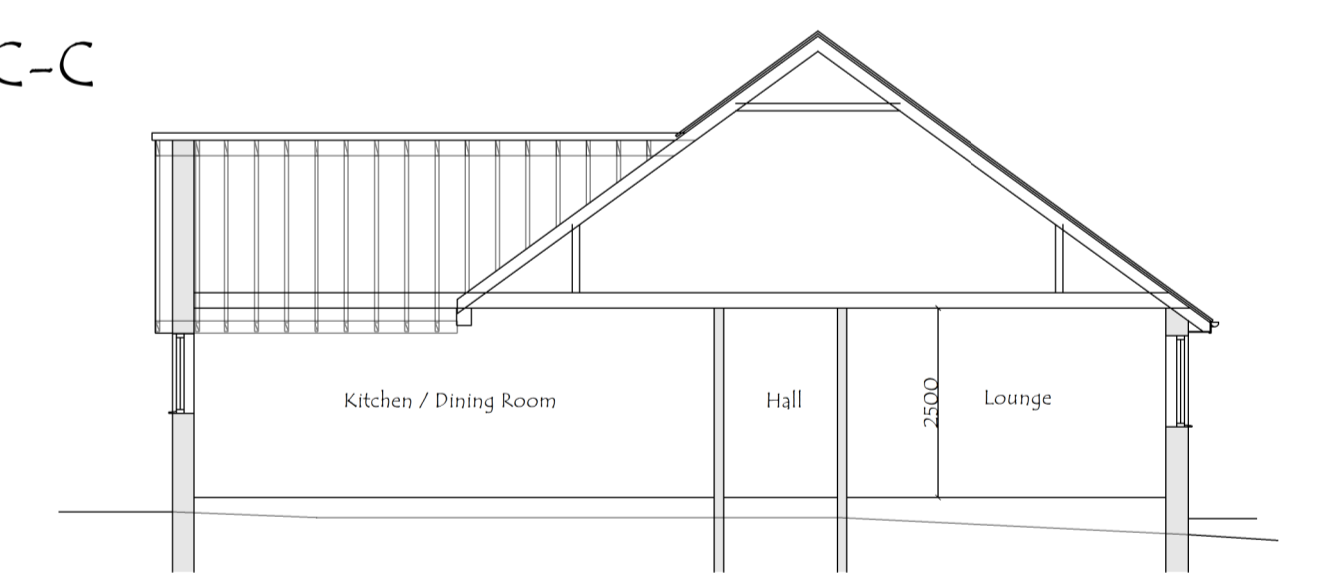

Existing Section

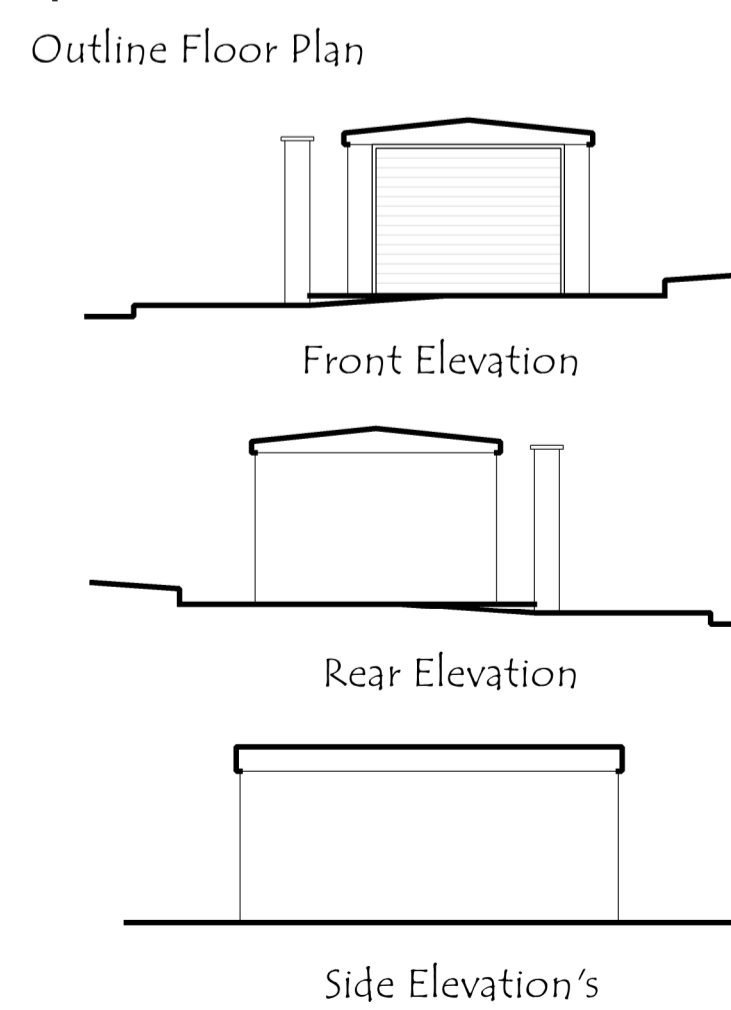

Outline Floor Plan

Front Elevation

Rear Elevation

Side Elevation's



Site Plan 1:500

Location Plan 1:1250

REV	DESCRIPTION	DATE	DRWN
<p><b>JDS DESIGNS LTD</b>            TEL - 07734437207            EMAIL - JDS.DESIGNS@GMAIL.COM</p>			
<p><b>PROJECT TITLE</b>            Proposed Single Storey Side and Rear Extension and Erection of Detached Prefab Garage at 162 Royston Road Cudworth Barnsley</p>			
<p><b>DRAWING TITLE</b>            Existing and Proposed Plans</p>			
PROJECT NO.	2021.00100.000	DWG NO.	P.001
SCALE	1:50 / 100	REV.	-