


NOTES

1. DO NOT SCALE - Use figured dimensions only.
2. All dimensions shown are in millimetres unless otherwise stated.
3. The Contractor is to verify all dimension on site before commencing work or preparing shop drawings.
4. This drawing is to be read in conjunction with all Engineers and Architects drawings and specifications.

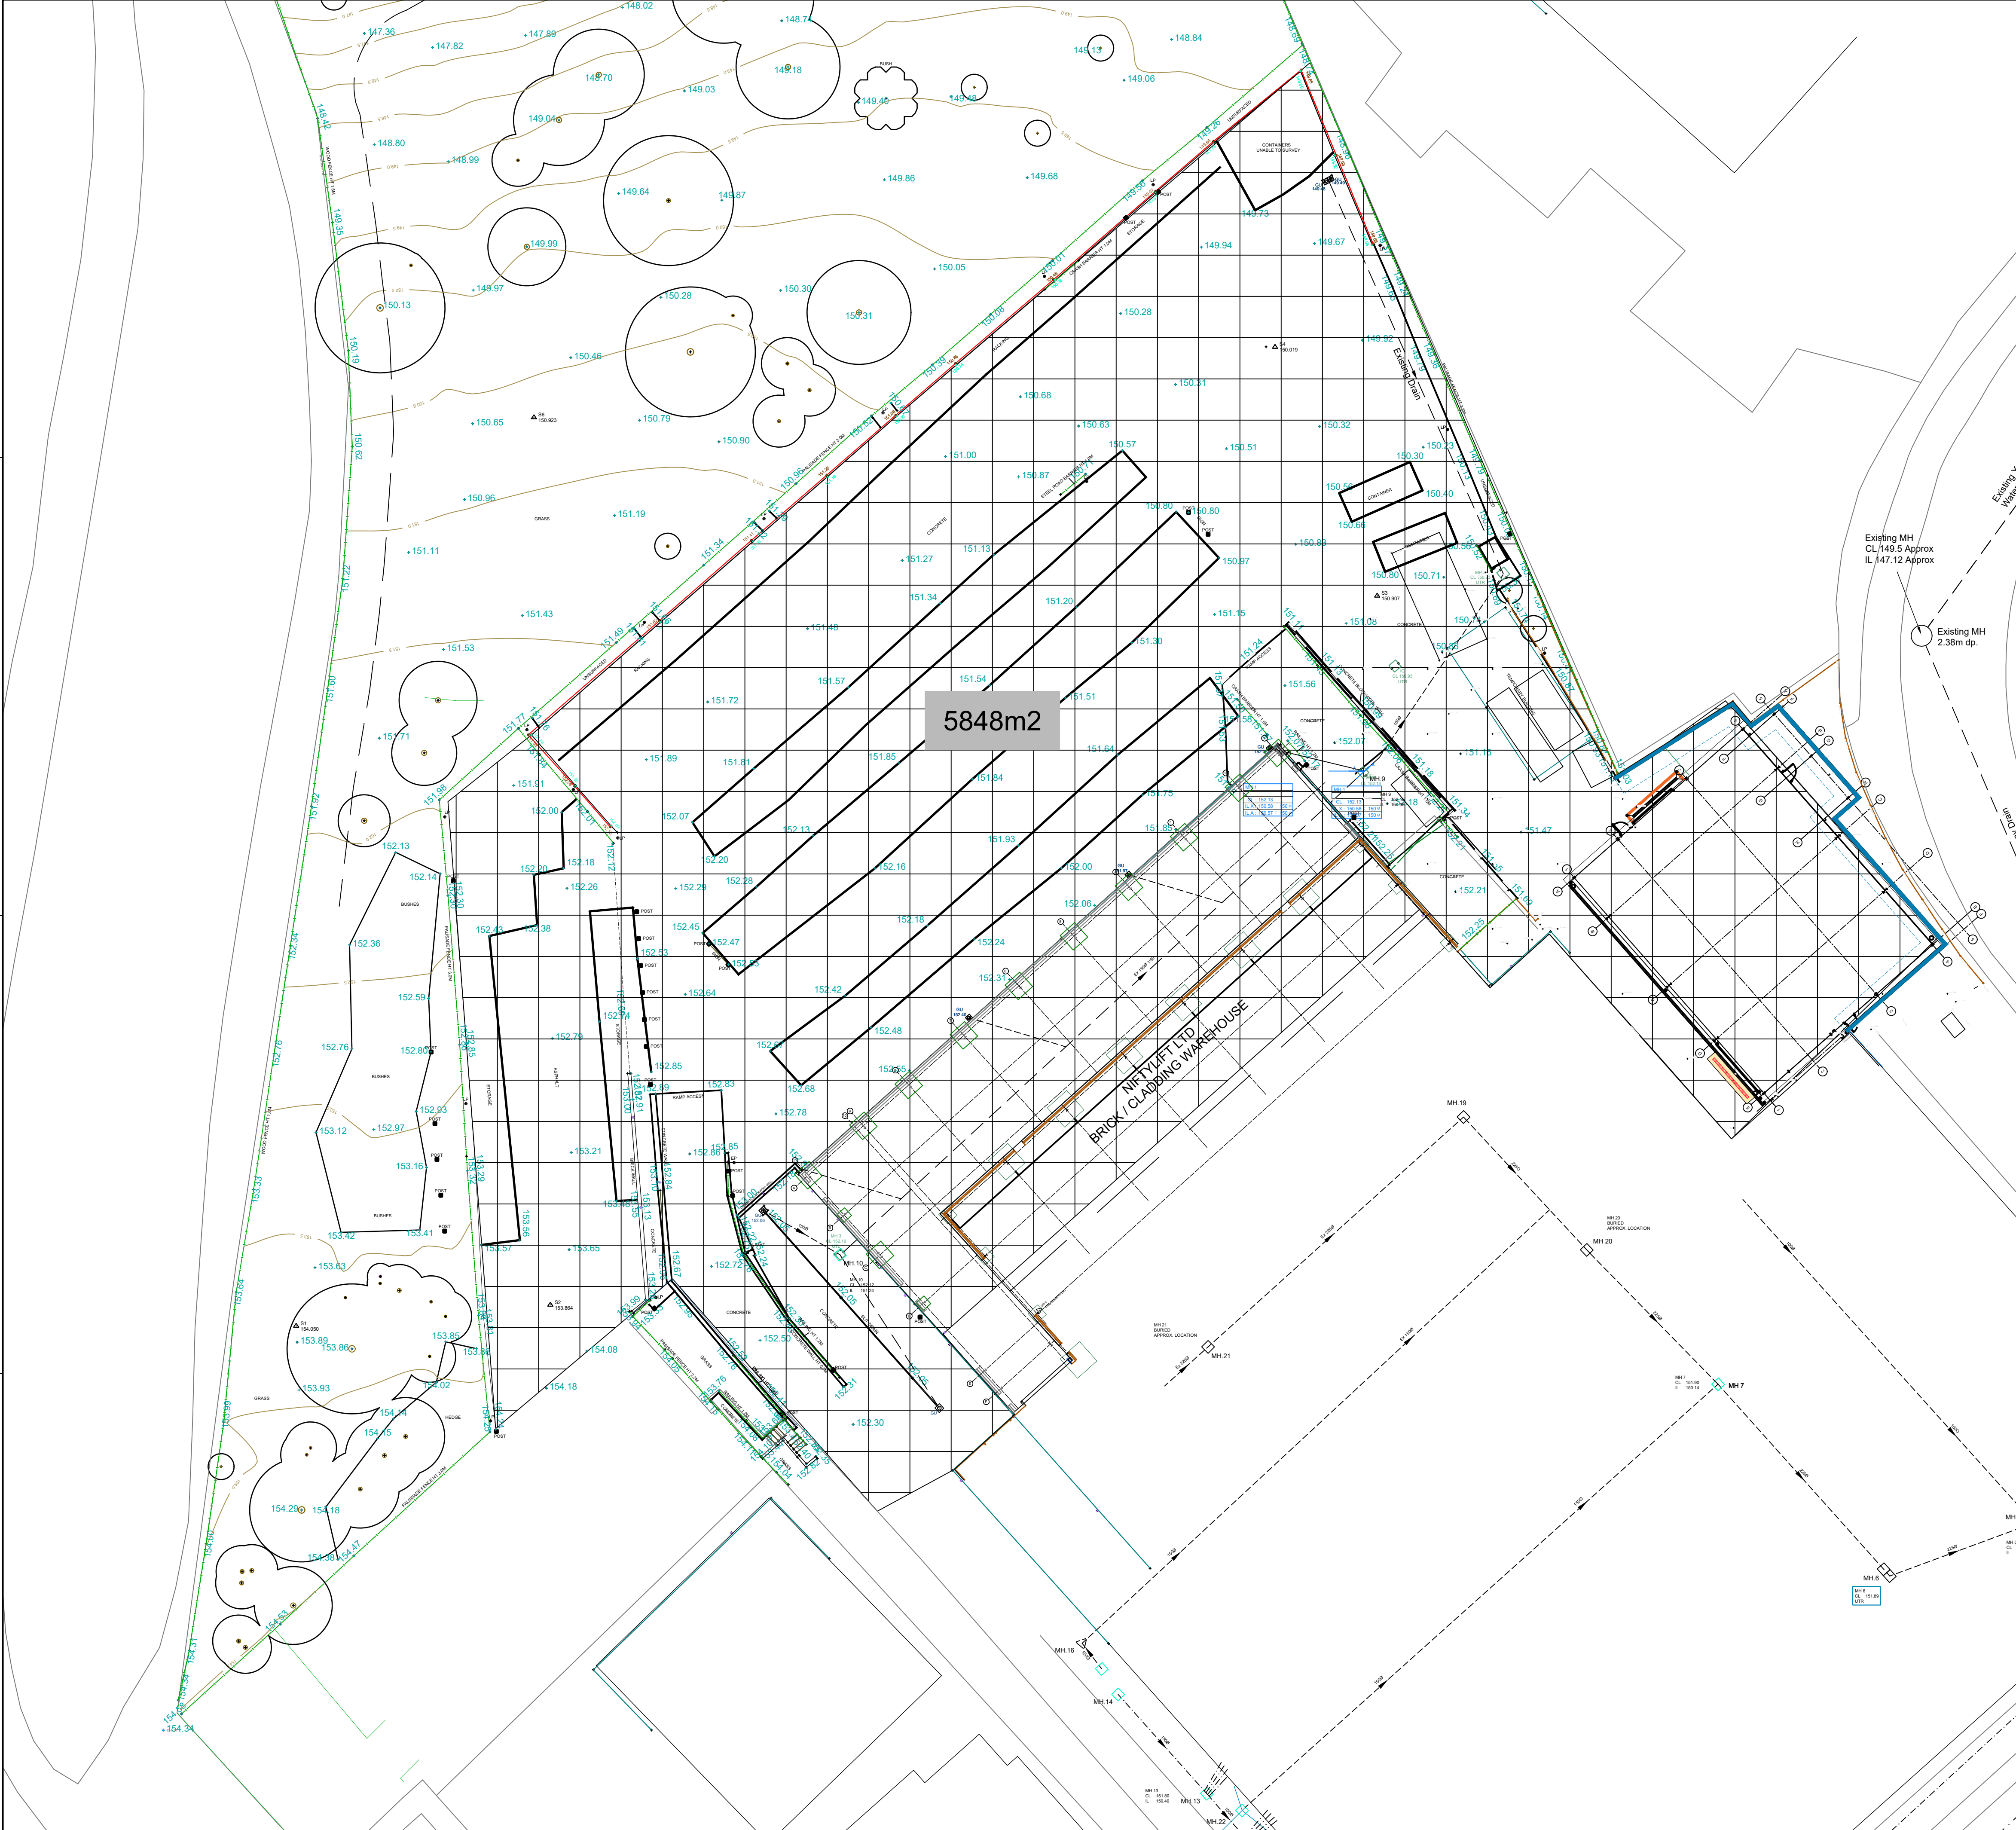

P2	Revised to latest site plan	JR	17.09.2024		
P1	Initial Issue	LM	JR	05.02.2024	
Rev	Description	Dr	Ch	Date	
Drawing Status		Preliminary			
Client		JHA Architecture Ltd			
Project		Niftylifts, Platts Common Ind. Estate Hoyland, Barnsley, S74 9TF			
Title		Existing Drainage Areas			
 J ROBERTS DESIGN LTD STRUCTURAL AND CIVIL ENGINEERING CONSULTANTS Tel: 01709 917154 www.jrobertsdesignltd.com		Sheet Size	A1	Scale	1:200
		Drawn	LM	Drawing Number	Rev
		Checked	JR	4076/805	P2
		Approved	-		