

Architects are to be notified of any discrepancies.
Contractors must check all dimensions on site.
This drawing is subject to copyright laws and is for use on this project only.
This drawing is to be used solely for the information as titled only.
For other information refer to the latest revision of any cross referenced drawings.
To be read in conjunction with relevant design standards/protocols
This is a colour drawing. In order to ensure any subsequent reproduction is viewed correctly it should be printed in full colour.
No Survey Information Available.
Shown As Indicaive Only. TBC On Site By Contractor

- Key
- 1


Corrugated Metal Wall
- 2

Corrugated Metal Roof
- 3


Rollershutter and Steel Gates
- 4

Concrete Blockwork


Existing Photo

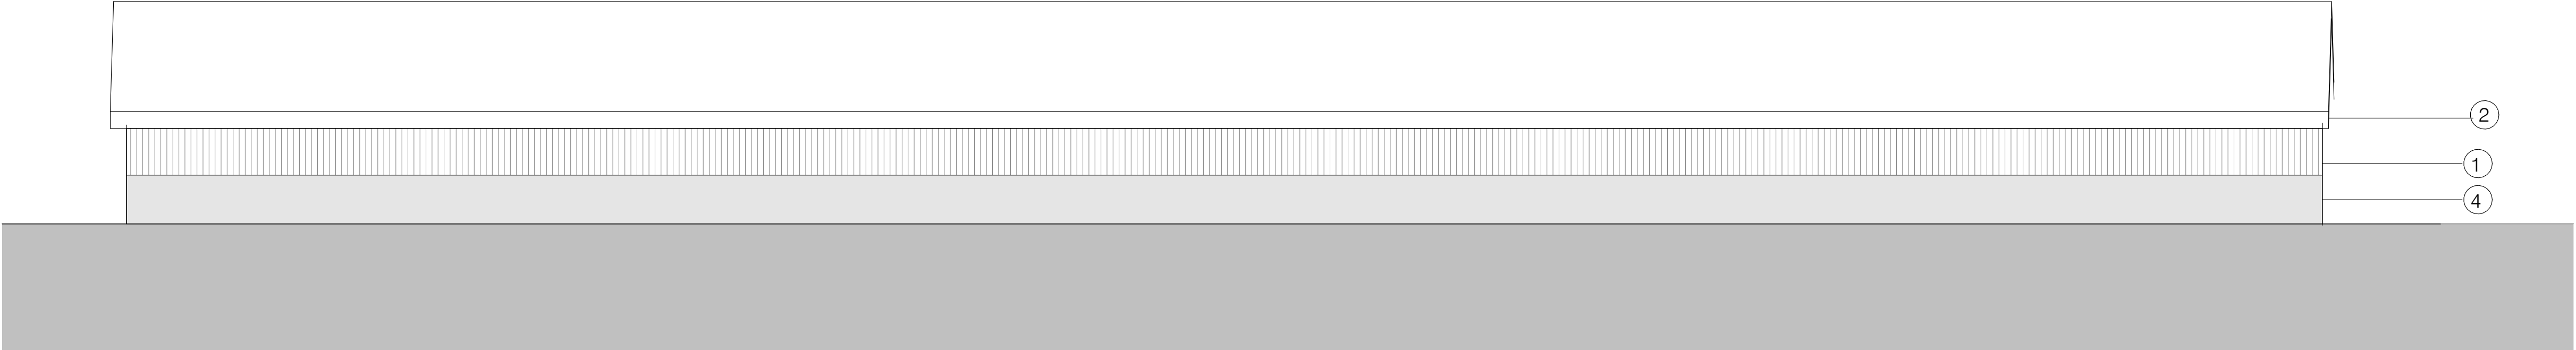


A Existing South-East Elevation
1 : 100

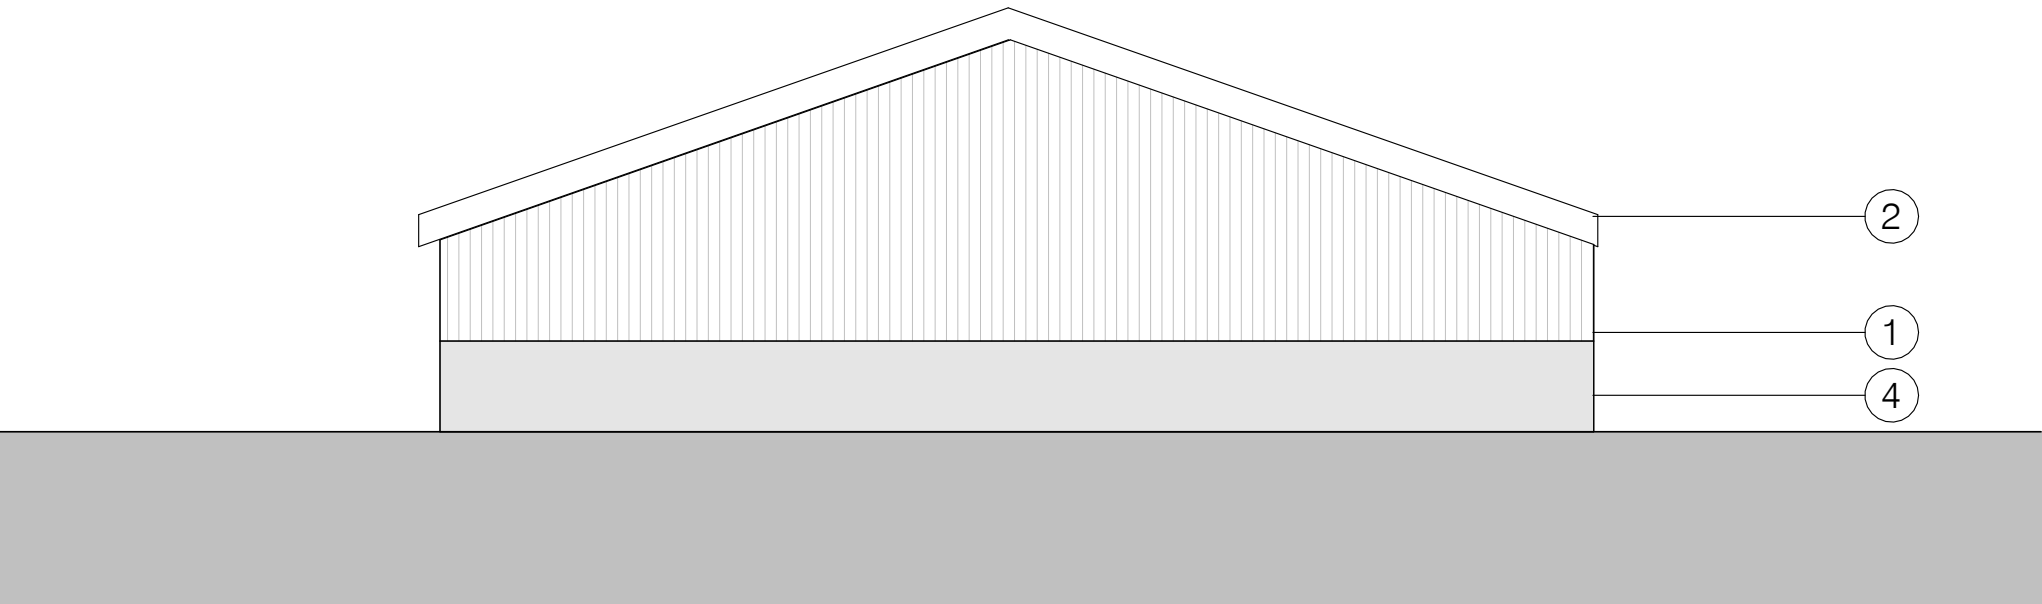


B Existing South-West Elevation
1 : 100

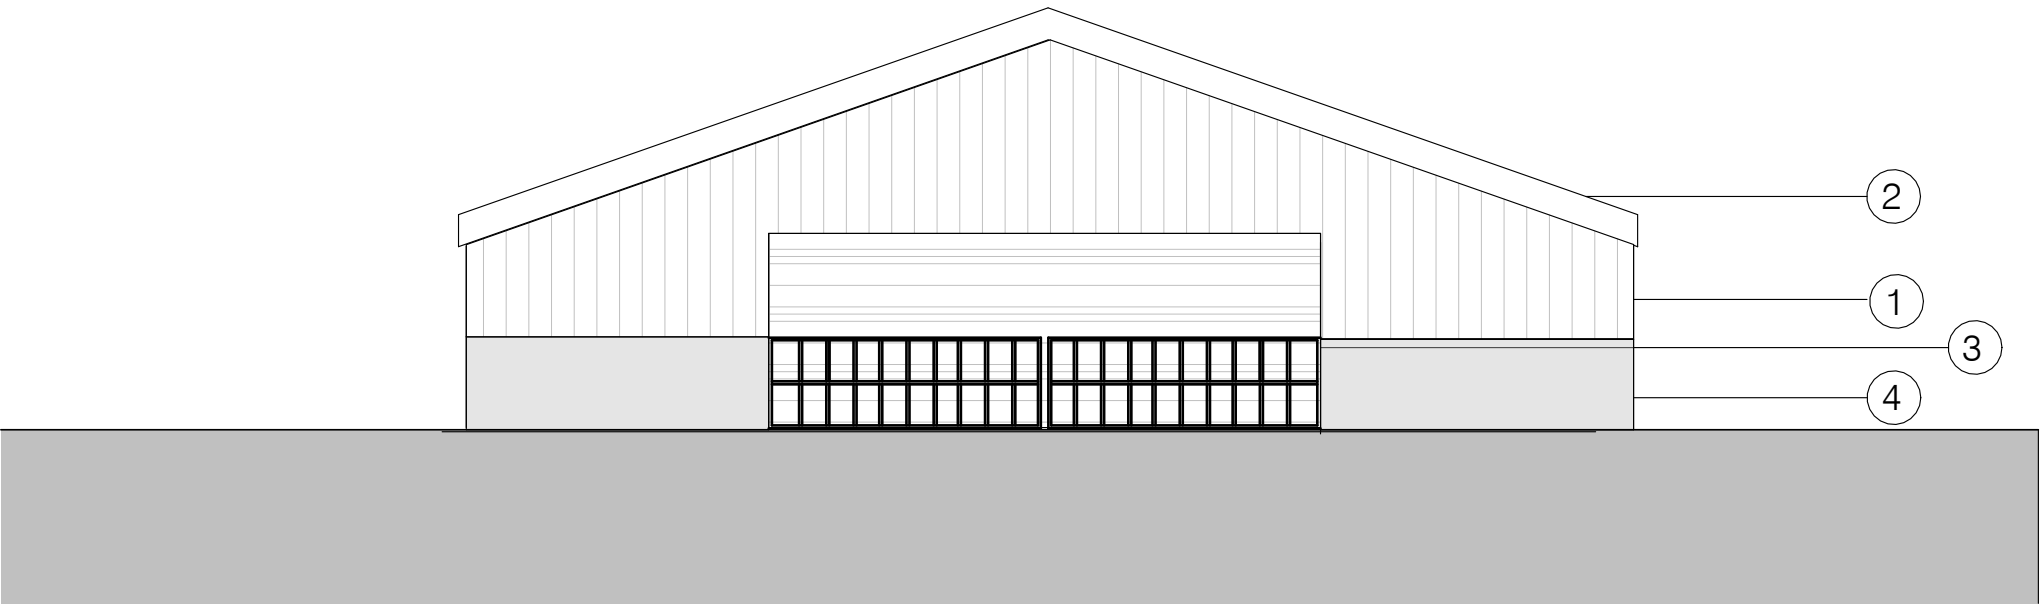

C Existing North-East Elevation
1 : 100

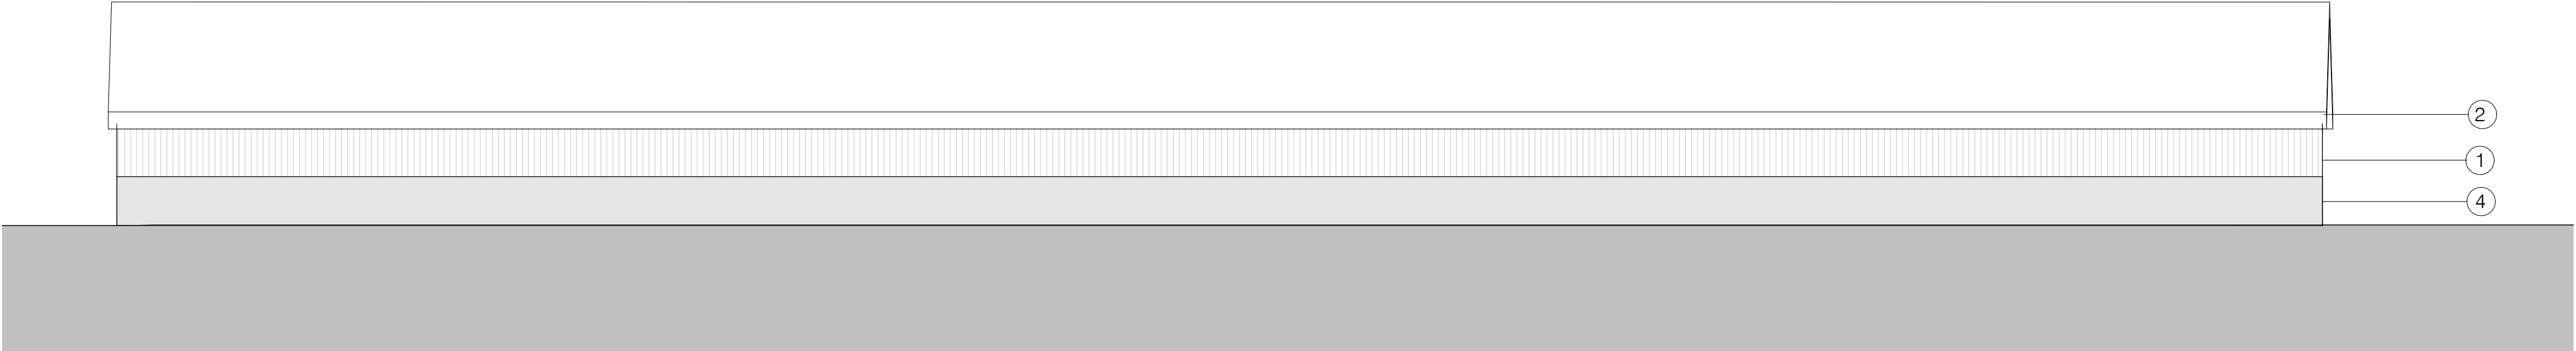

D Existing North-West Elevation
1 : 100

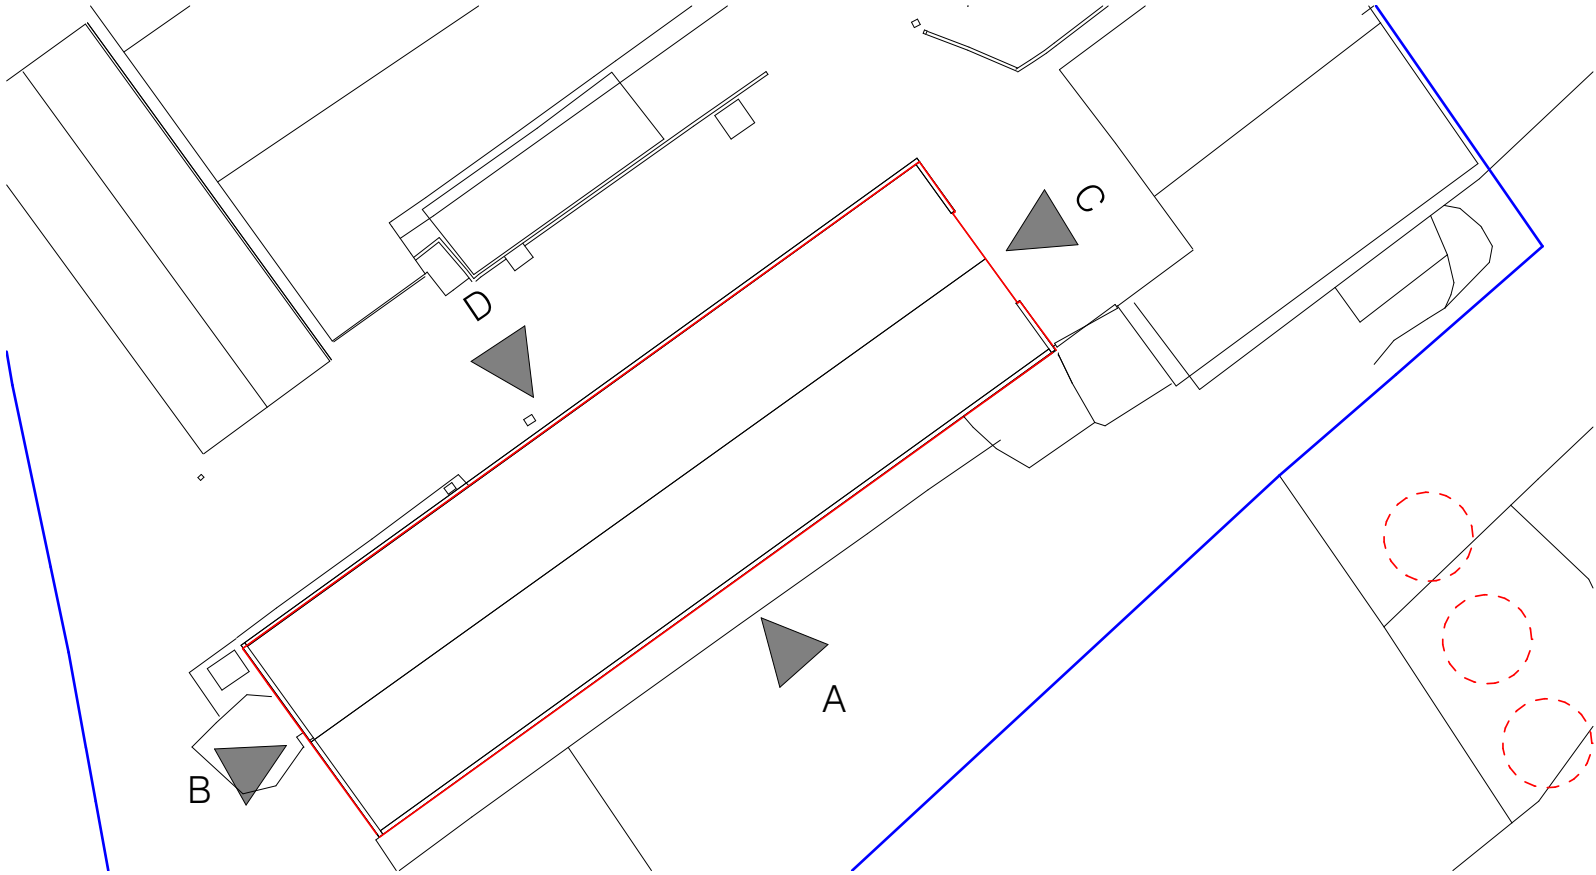

Key Plan
1 : 500

P02	Issued for Planning	19.03.24	MT
P01	Preliminary Issue	14.03.24	MT
No.	Revision	Date	Initis

Job

LILEY FARM

Drawing
Existing Industrial Elevations

Client
MARSDEN DEVELOPMENTS

FRANK

SHAW

ASSOCIATES

LIMITED

ARCHITECTS

www.frankshawassociates.co.uk			
Chesterfield	Cambridge	Leeds	
01248 233 255	01223 838 100	0113 512 7510	
Scale	Drawn/Checked		
1:100@A1	MT/HC		
Job Number	Date		
22328	MAR 2024		
Drawing Number	Rev		
22328-FSA-IU-XX-DR-A-2003	P02		