

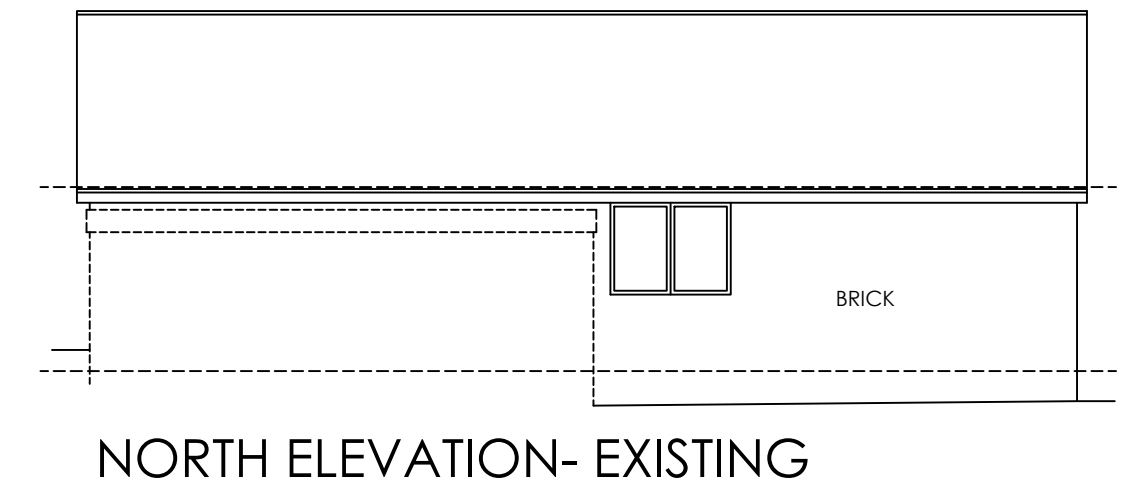
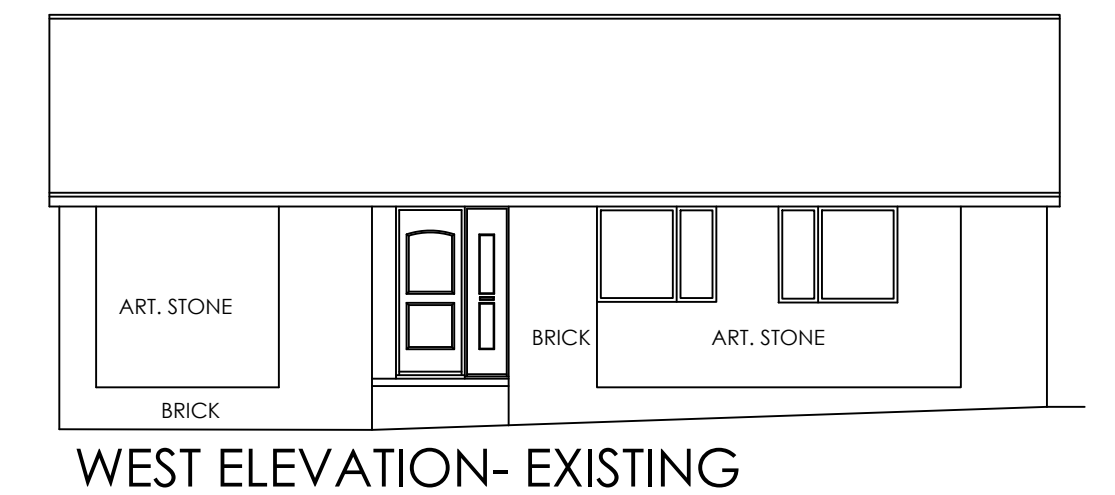
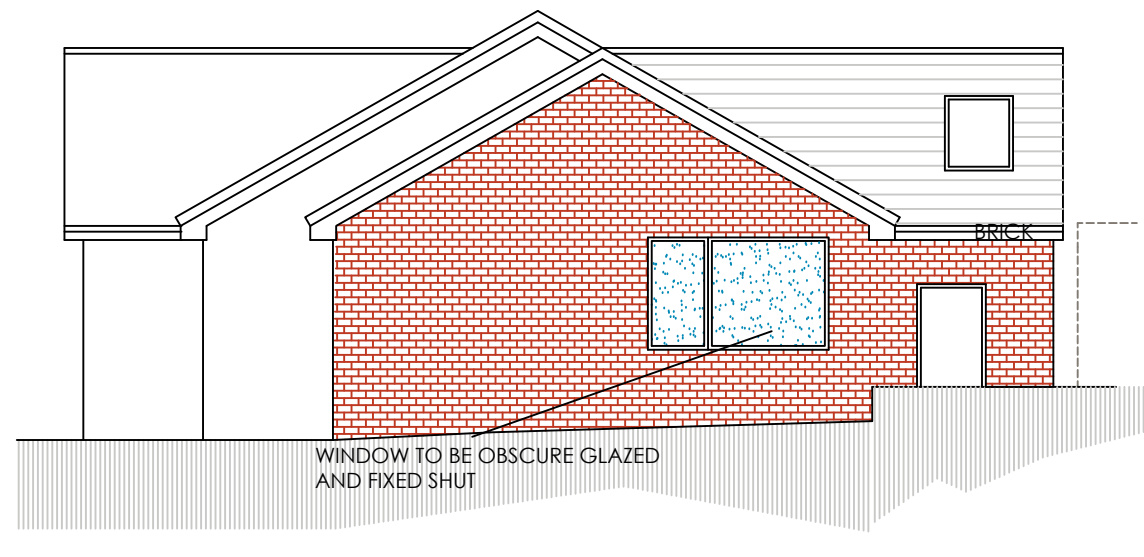
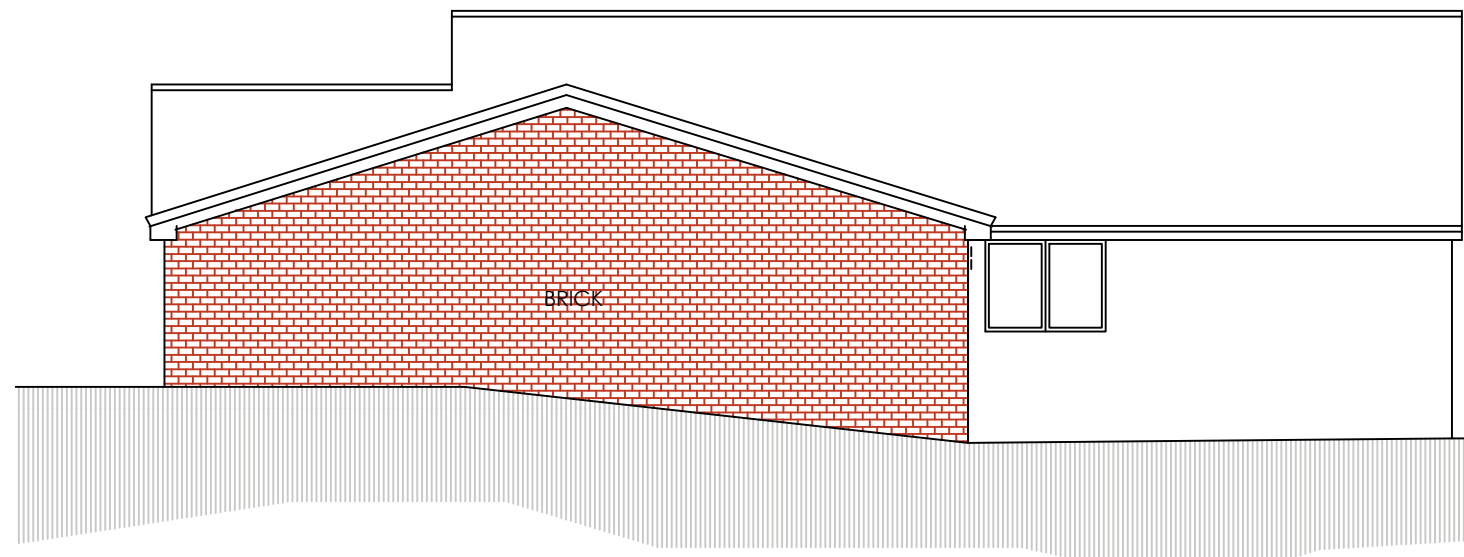
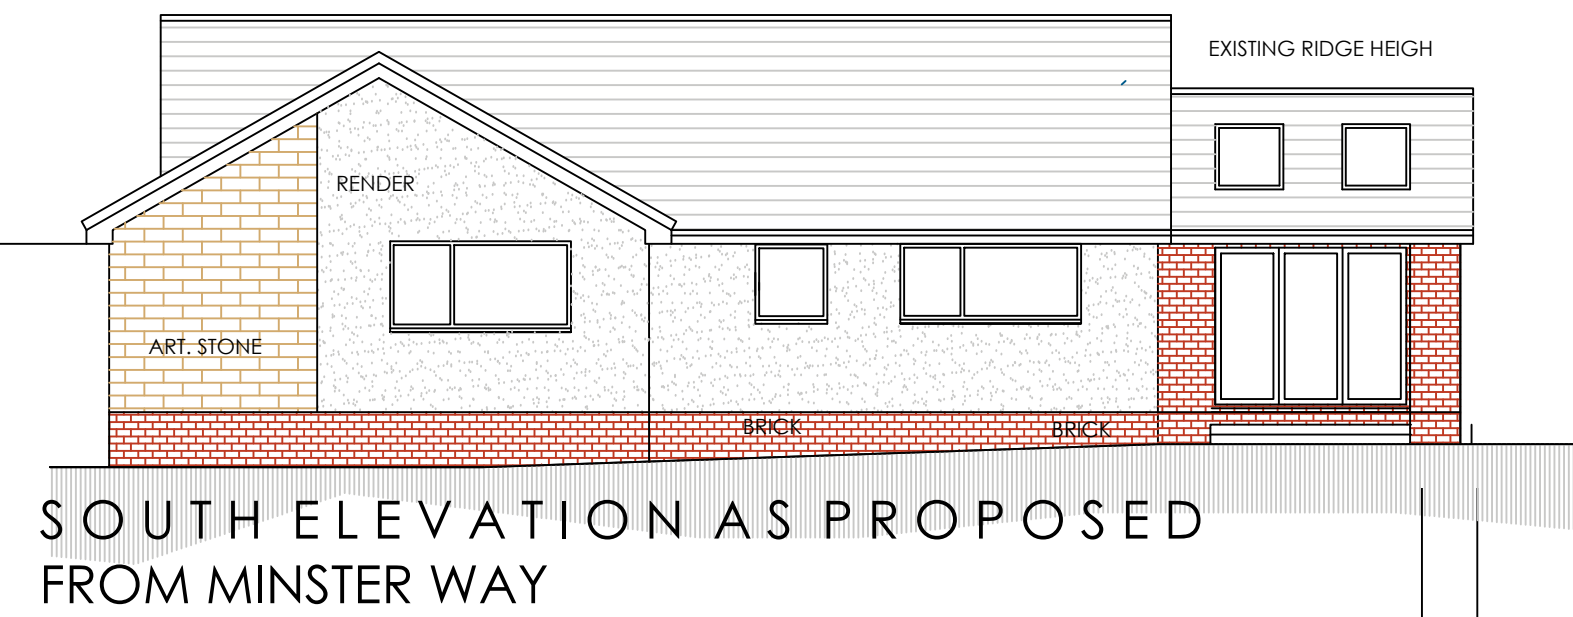


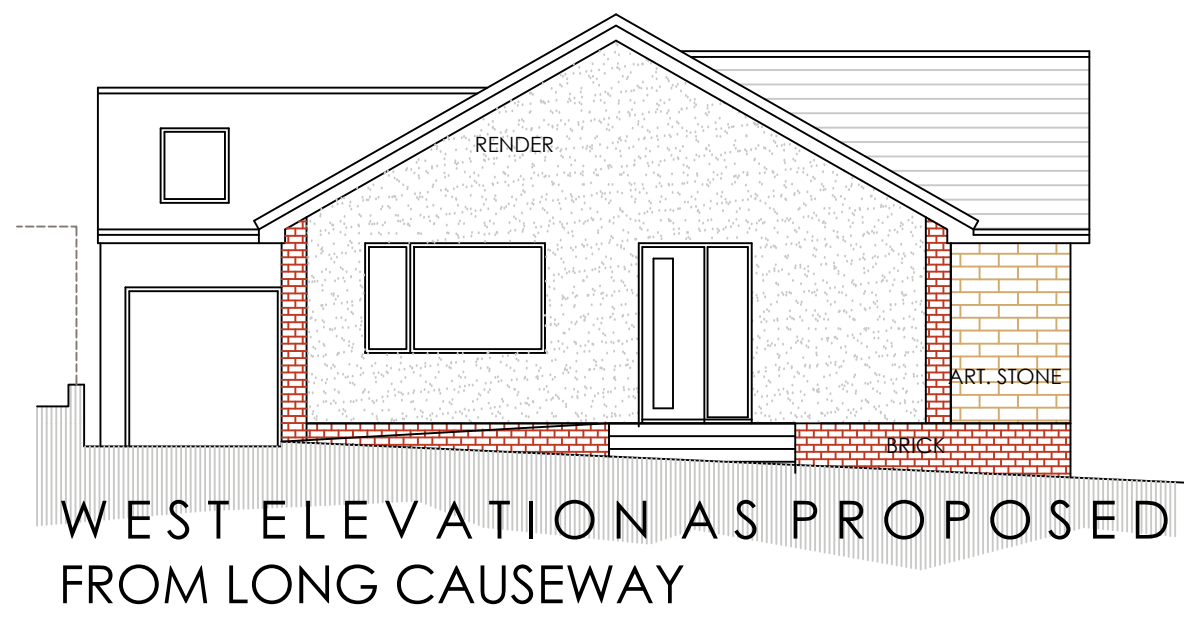


NORTH ELEVATION AS PROPOSED


EAST ELEVATION AS PROPOSED

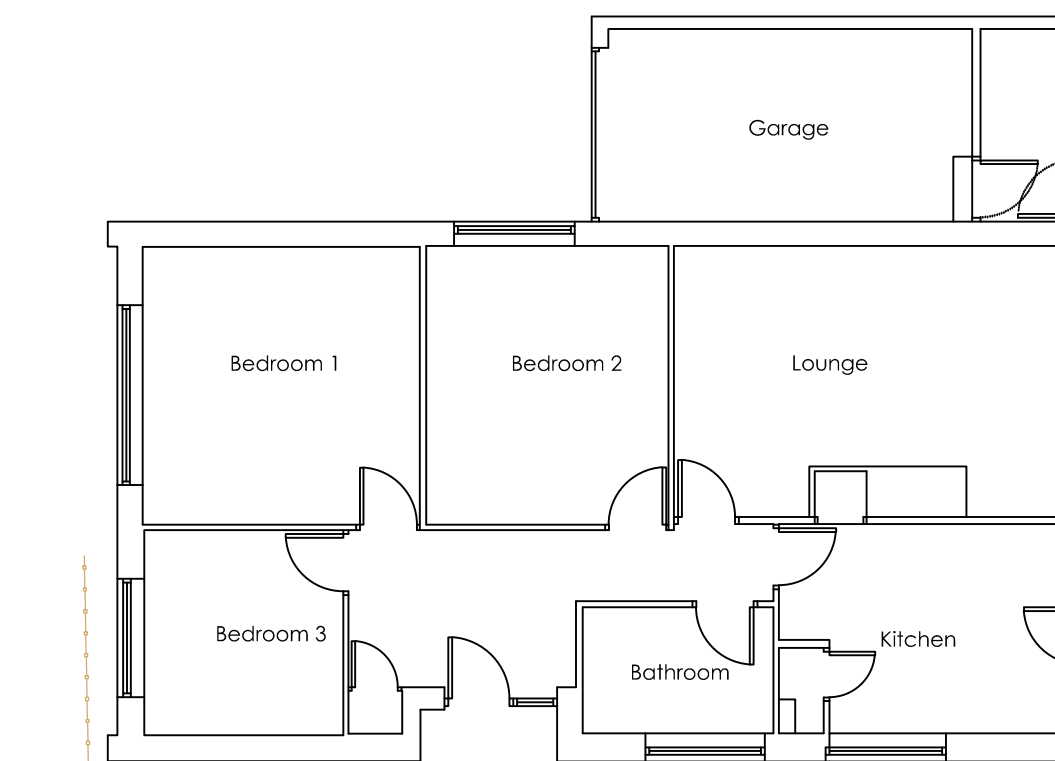

PLAN AS EXISTING

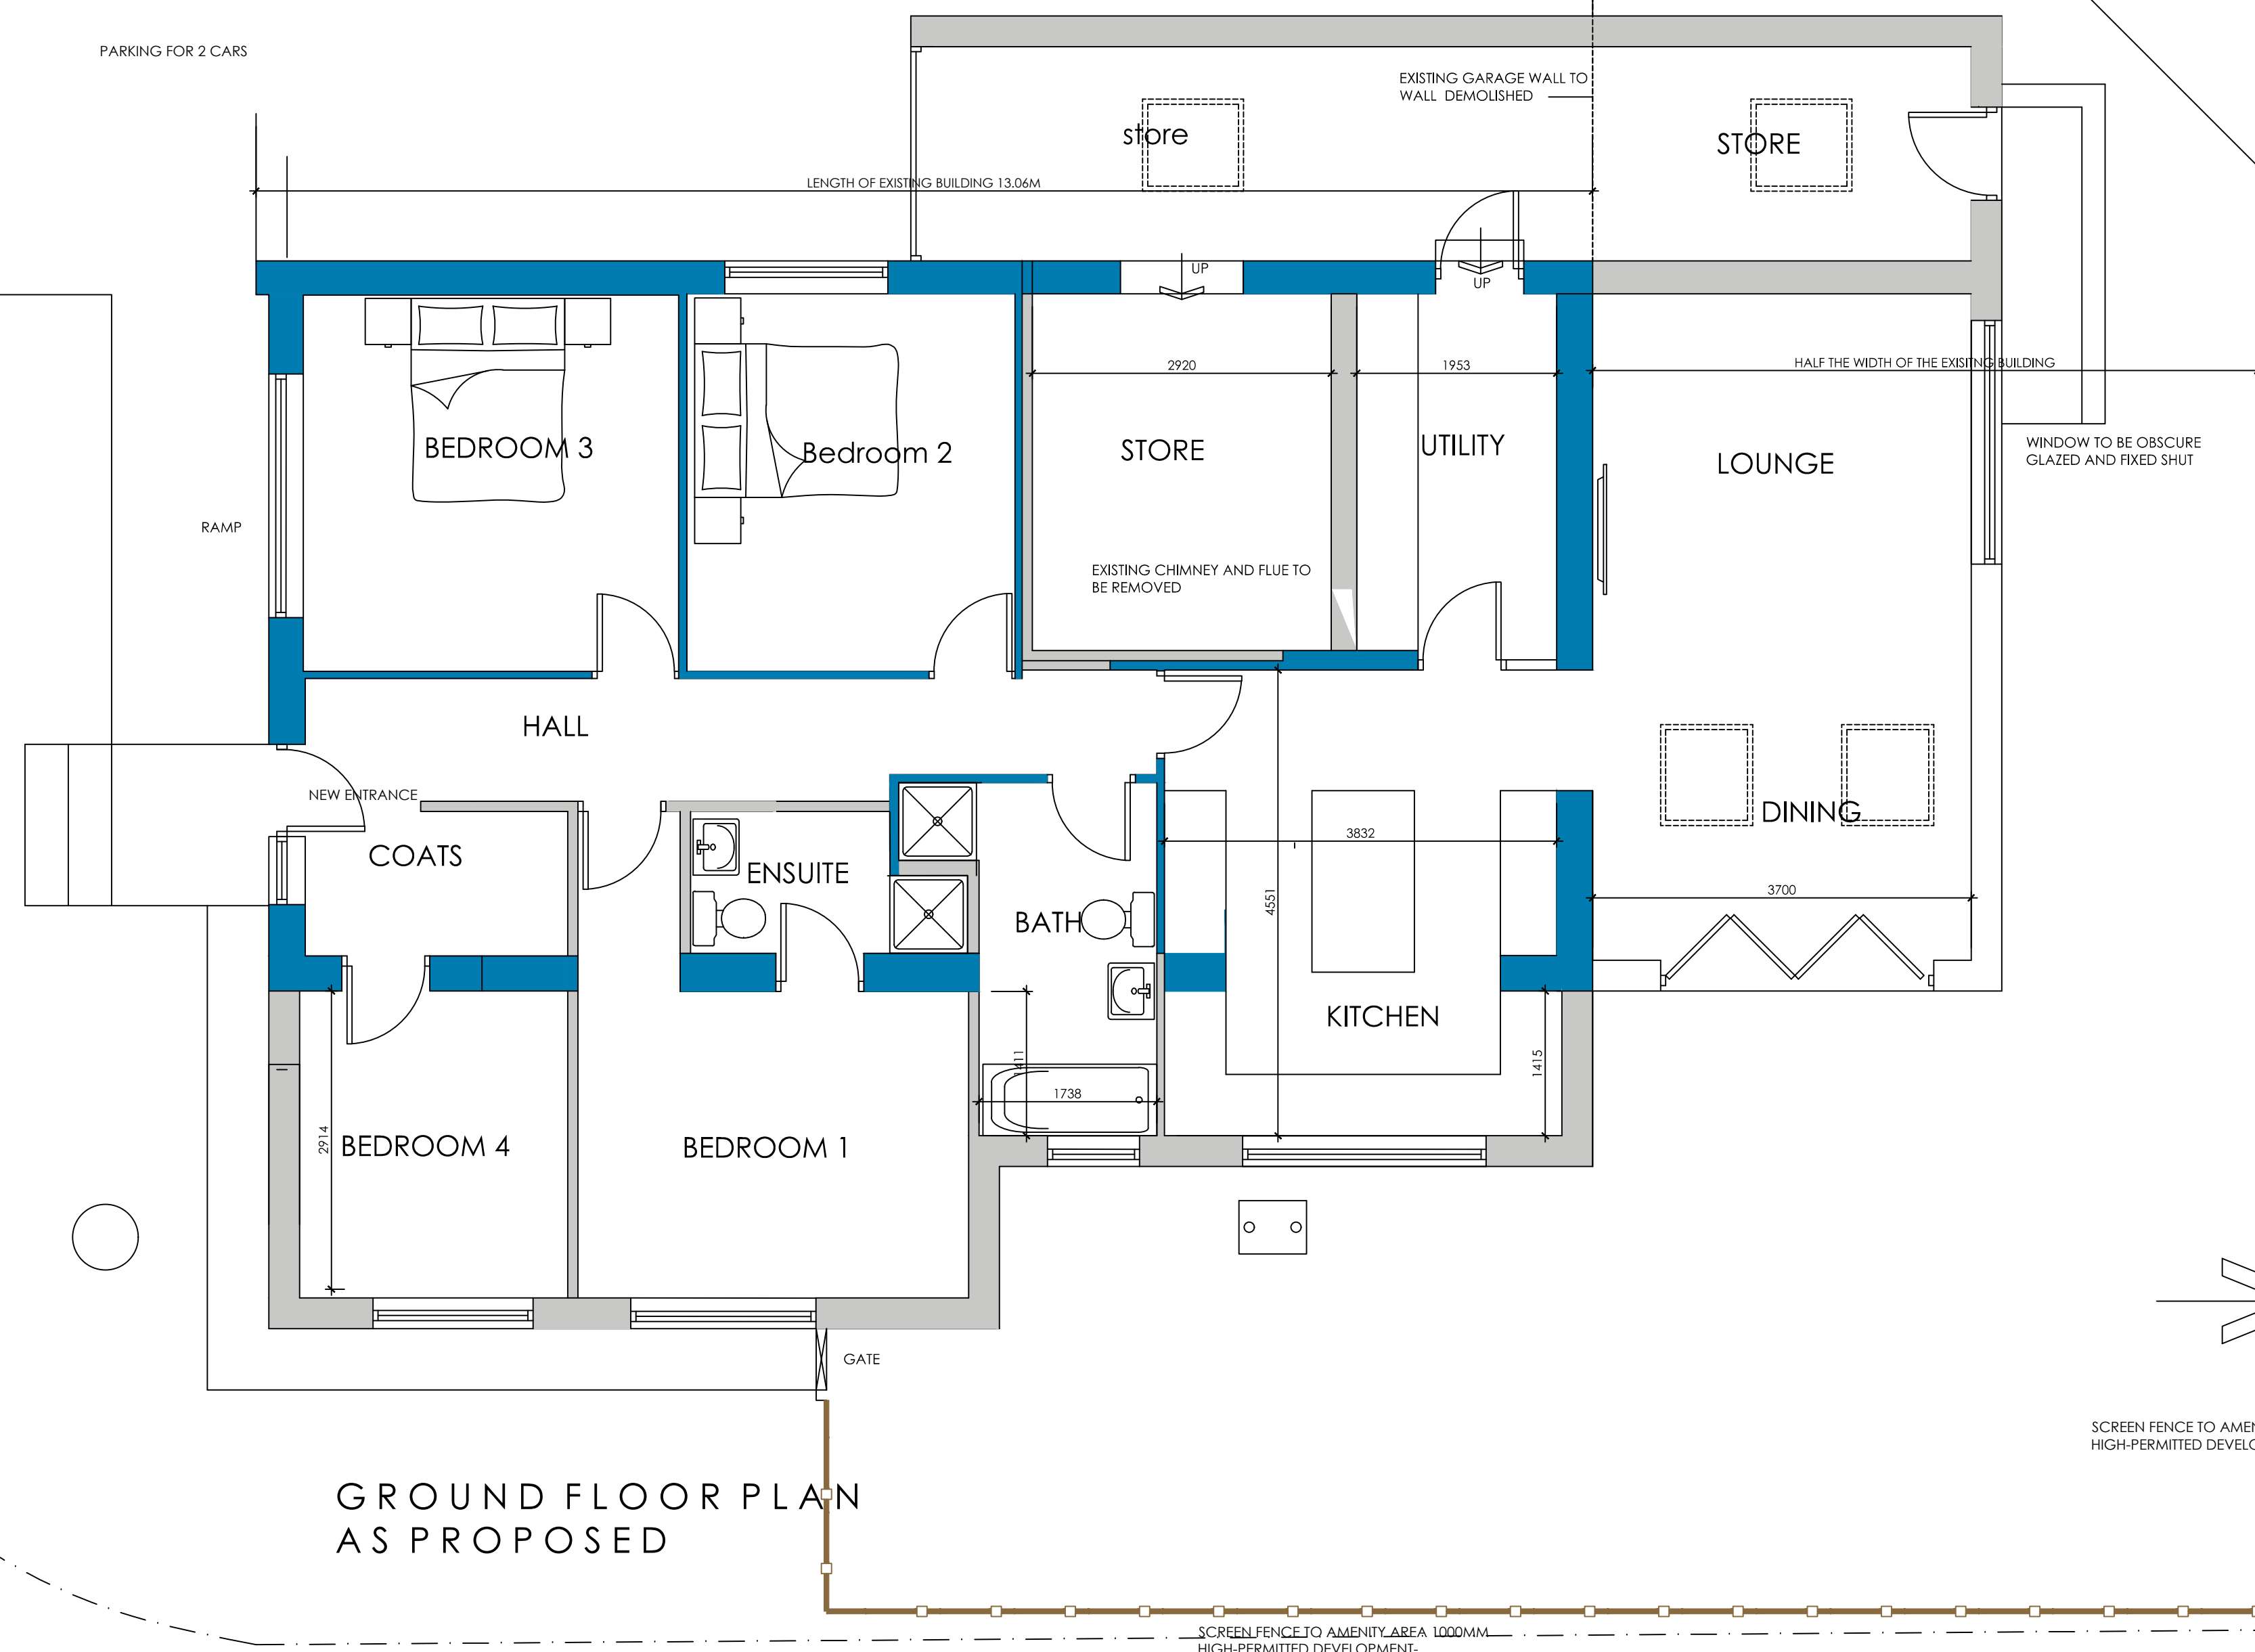

GROUND FLOOR PLAN AS PROPOSED

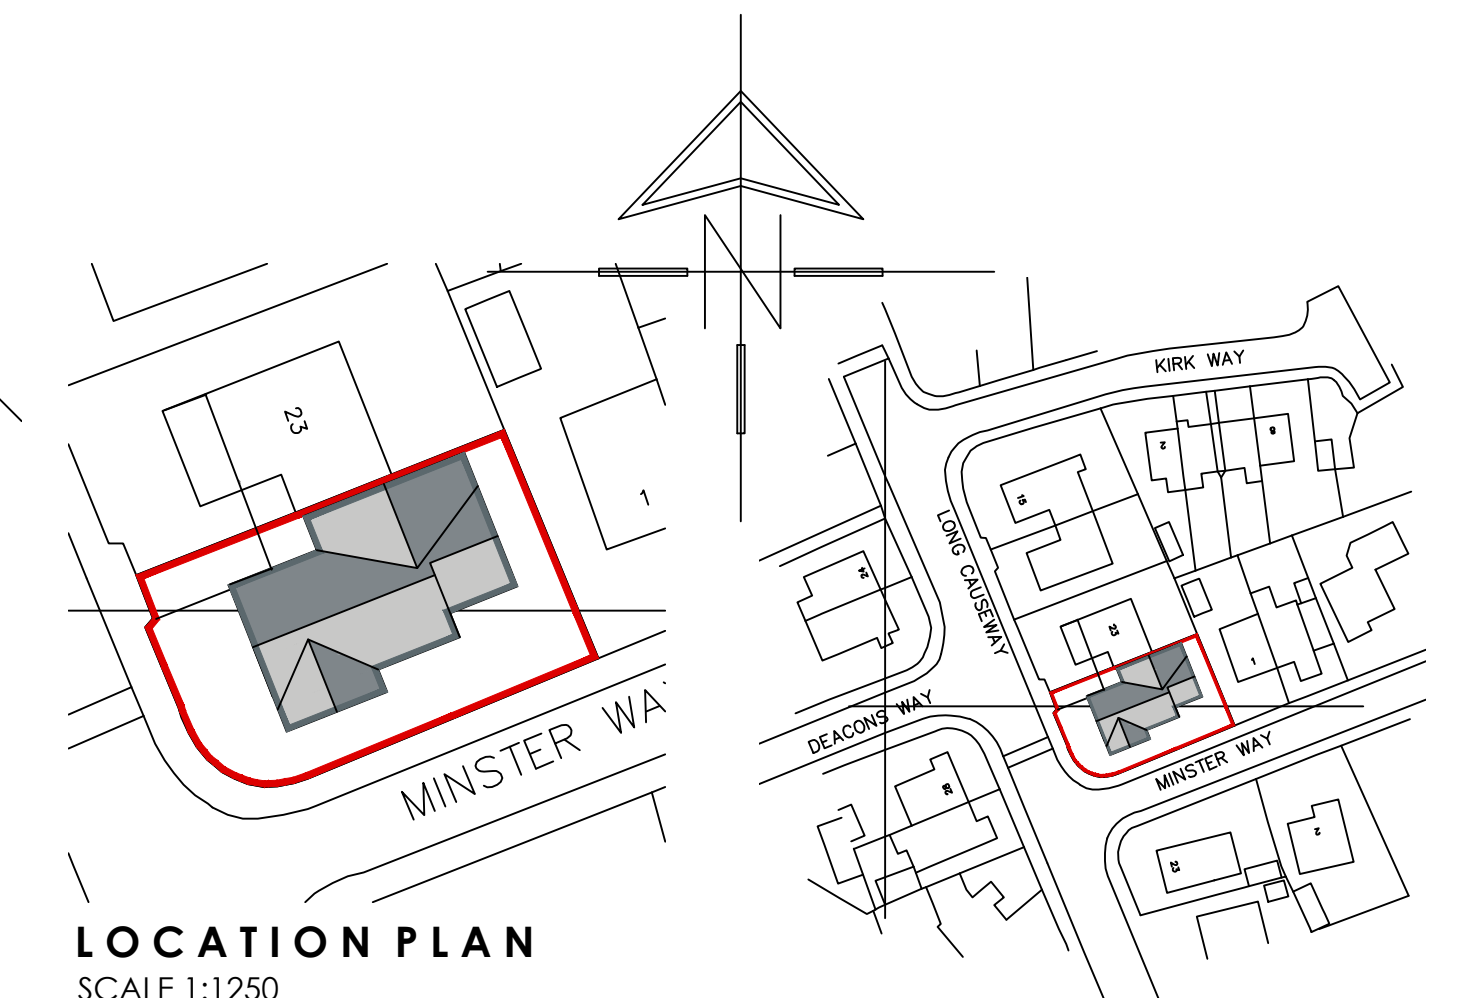

BLOCK PLAN SCALE 1:500

 WhiteAgus PARTNERSHIP			OFFICE ONE, 34 VICTORIA ROAD, BARNSELEY, S70 2BU			Phone: 01226 208482		
ARCHITECTURAL SERVICES						Email: info@whiteaguspartnership.co.uk Web: www.whiteaguspartnership.co.uk		
Project: PROPOSED EXTENSIONS & ALTERATIONS 21 LONG CAUSEWAY, MONK BRETTON BARNSELEY, S71 2HX				Client: MR & MRS SIXSMITH				
Drawing Title: PLANS & ELEVATIONS				Date: AUGUST 2022		Scale: 1:50 & 1:100 @ A1		
				Ref: 22-092		Dwg. No. 01		
Rev. E								
Date	Suffix	Description	Date	Suffix	Description			
02-09-22	A	REVISED TO CLIENTS REQUIREMENTS						
10-11-22	B	REVISED FOLLOWING P.O. COMMENTS						
17-11-22	C	REVISED FOLLOWING P.O. COMMENTS						
25-11-22	D	45 DEGREE RULE DETAILS ADDED						
07-12-22	E	EXTENSION REDUCED AS DEMANDED BY p.o.						