
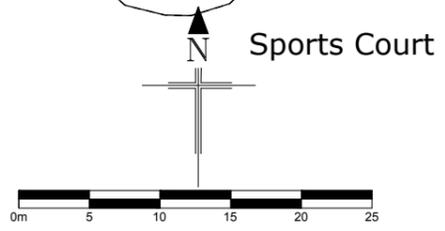


EXISTING SITE PLAN
Scale 1:500

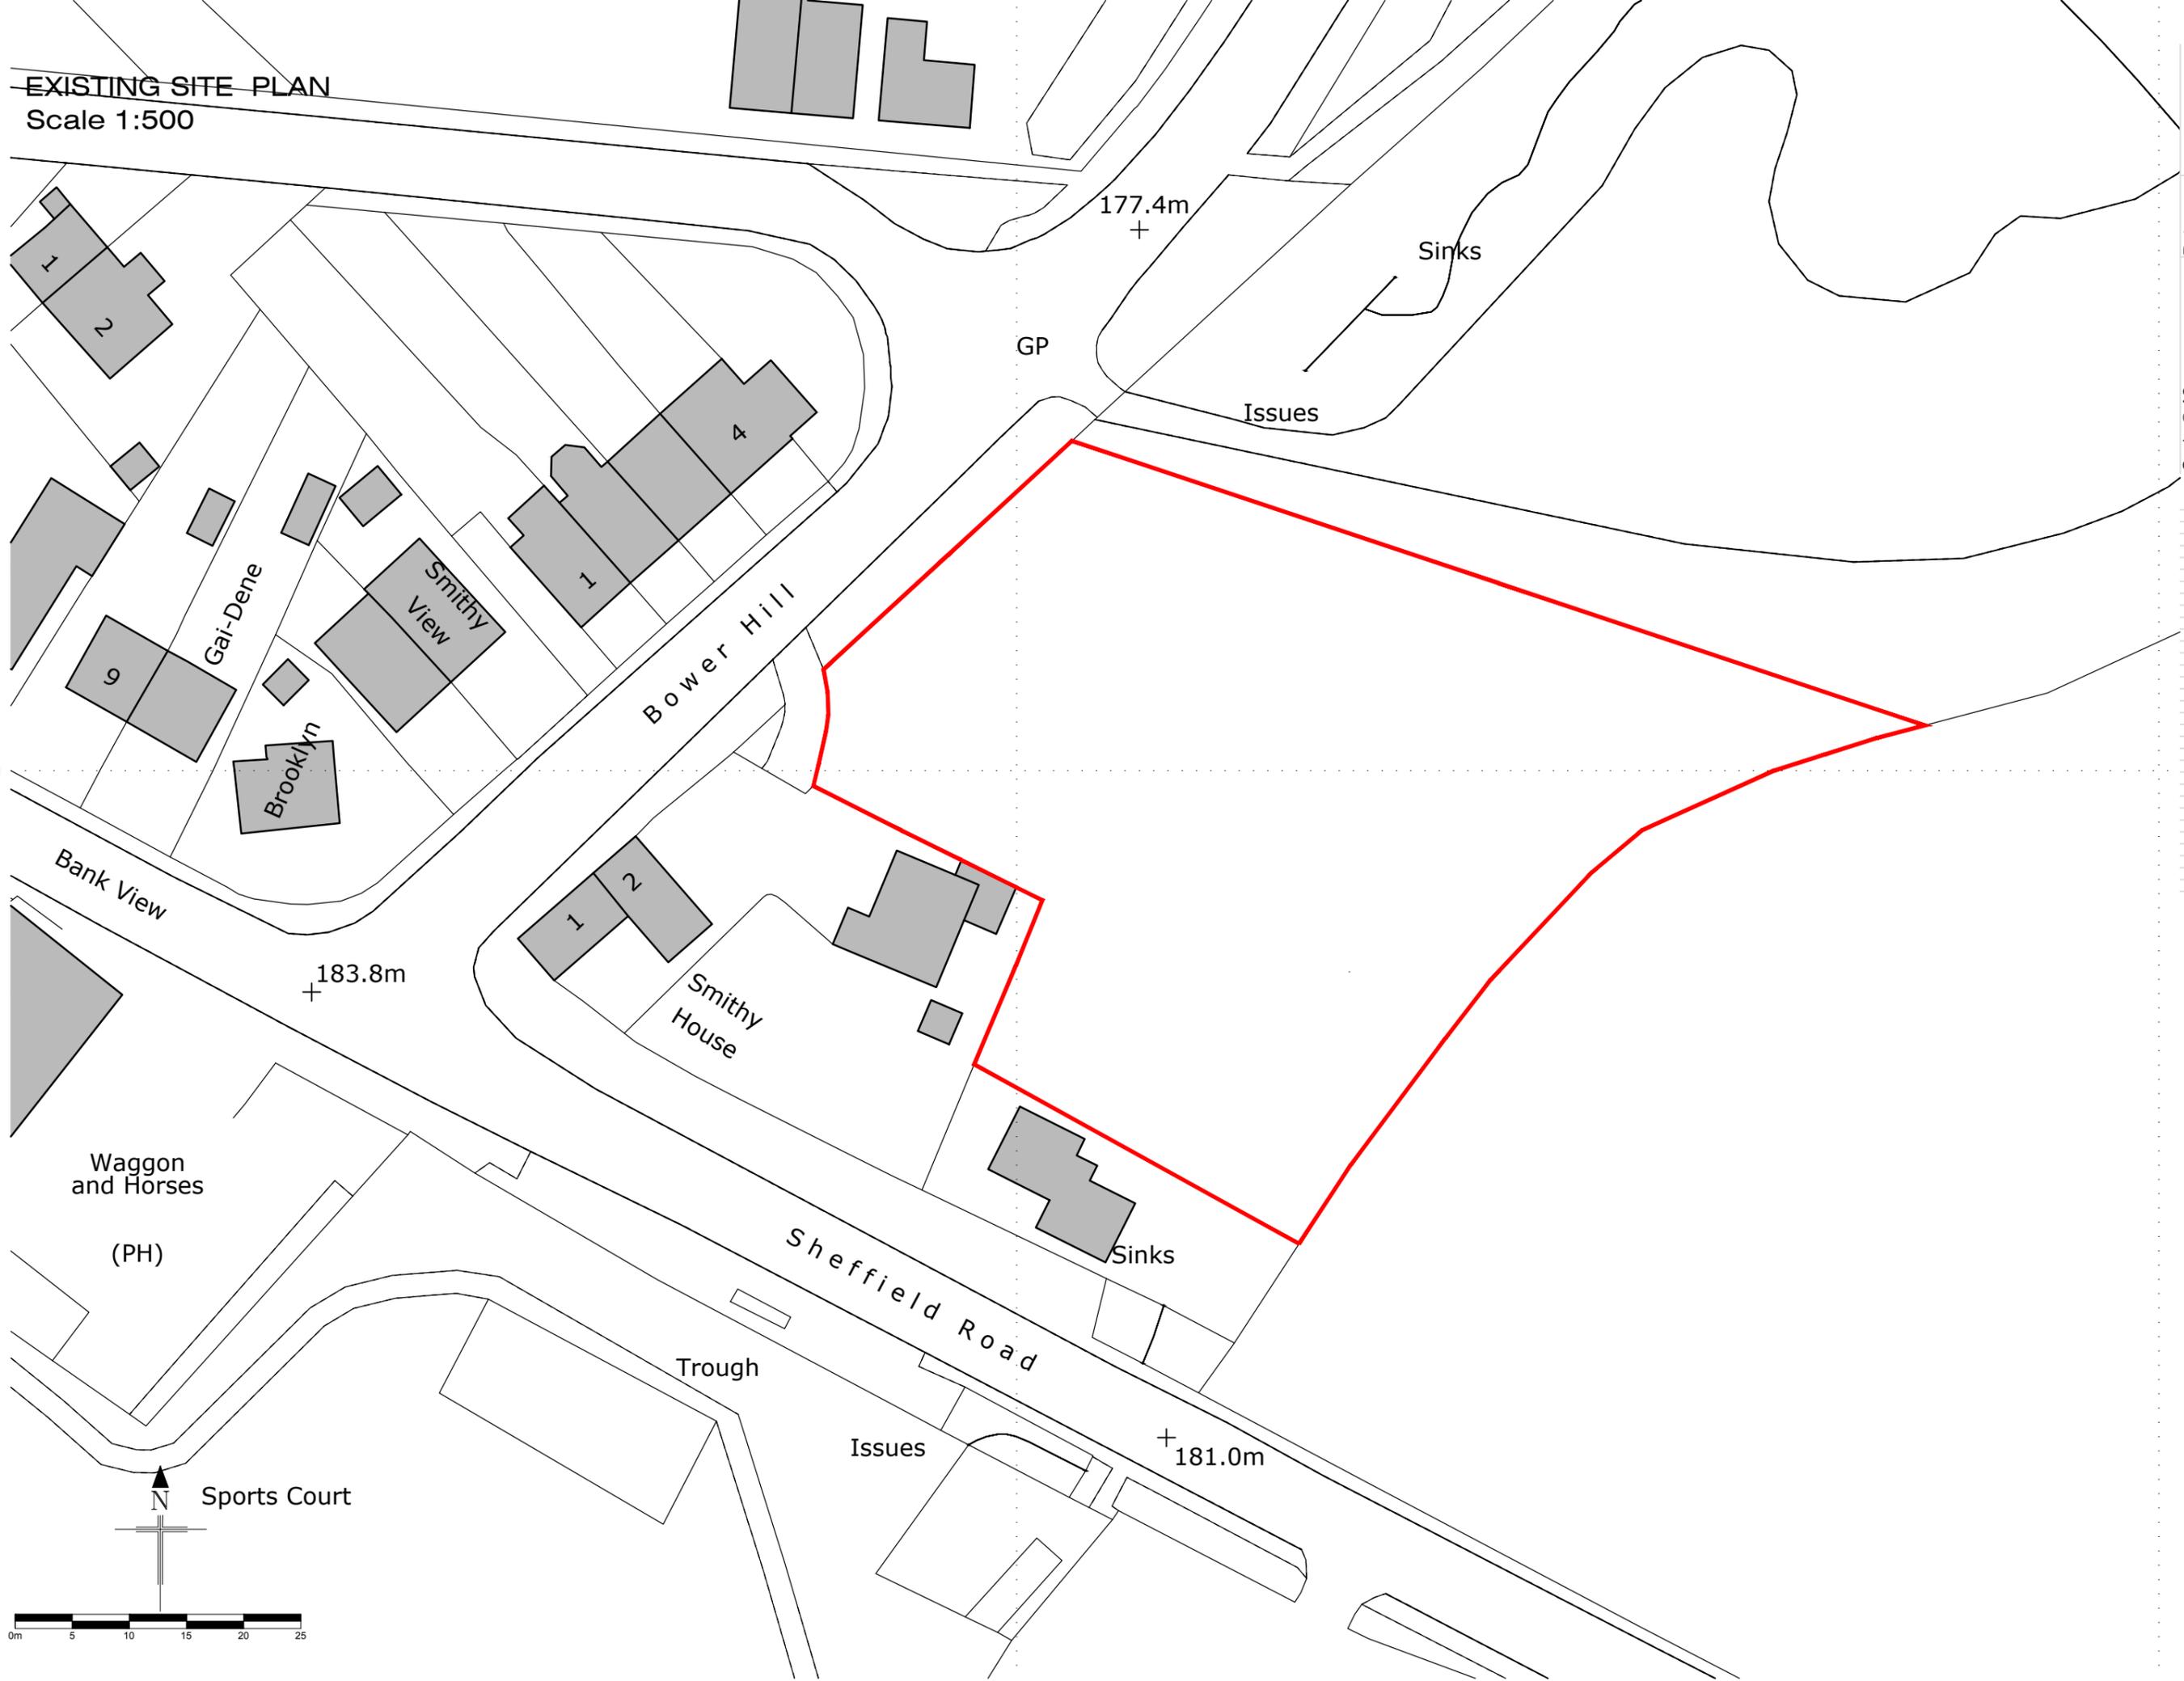

Client :	BOWER HILL	Drawing :	EXISTING SITE PLAN
Project :	OXSPRING SHEFFIELD	Scale @ A3	1:500
		Date	24/06/25
		Drawn	MF
		Checked	
		Drawing No.	BH-104
		Rev.	

Hill Top House, Hill Top, Newmillerdam,
Wakefield, WF2 6QB
T: 07710394783
E: info@syndicatedesignltd.co.uk

syndicate design limited
architectural solutions