



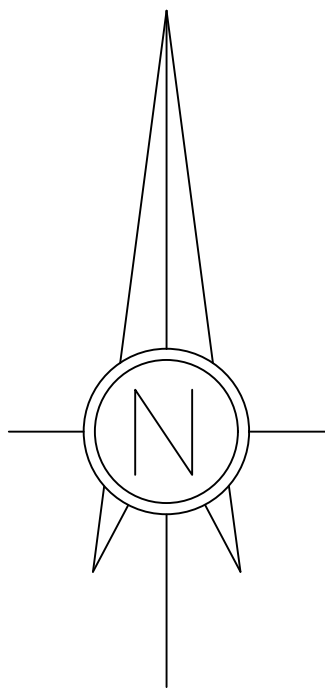

Field Head Farm

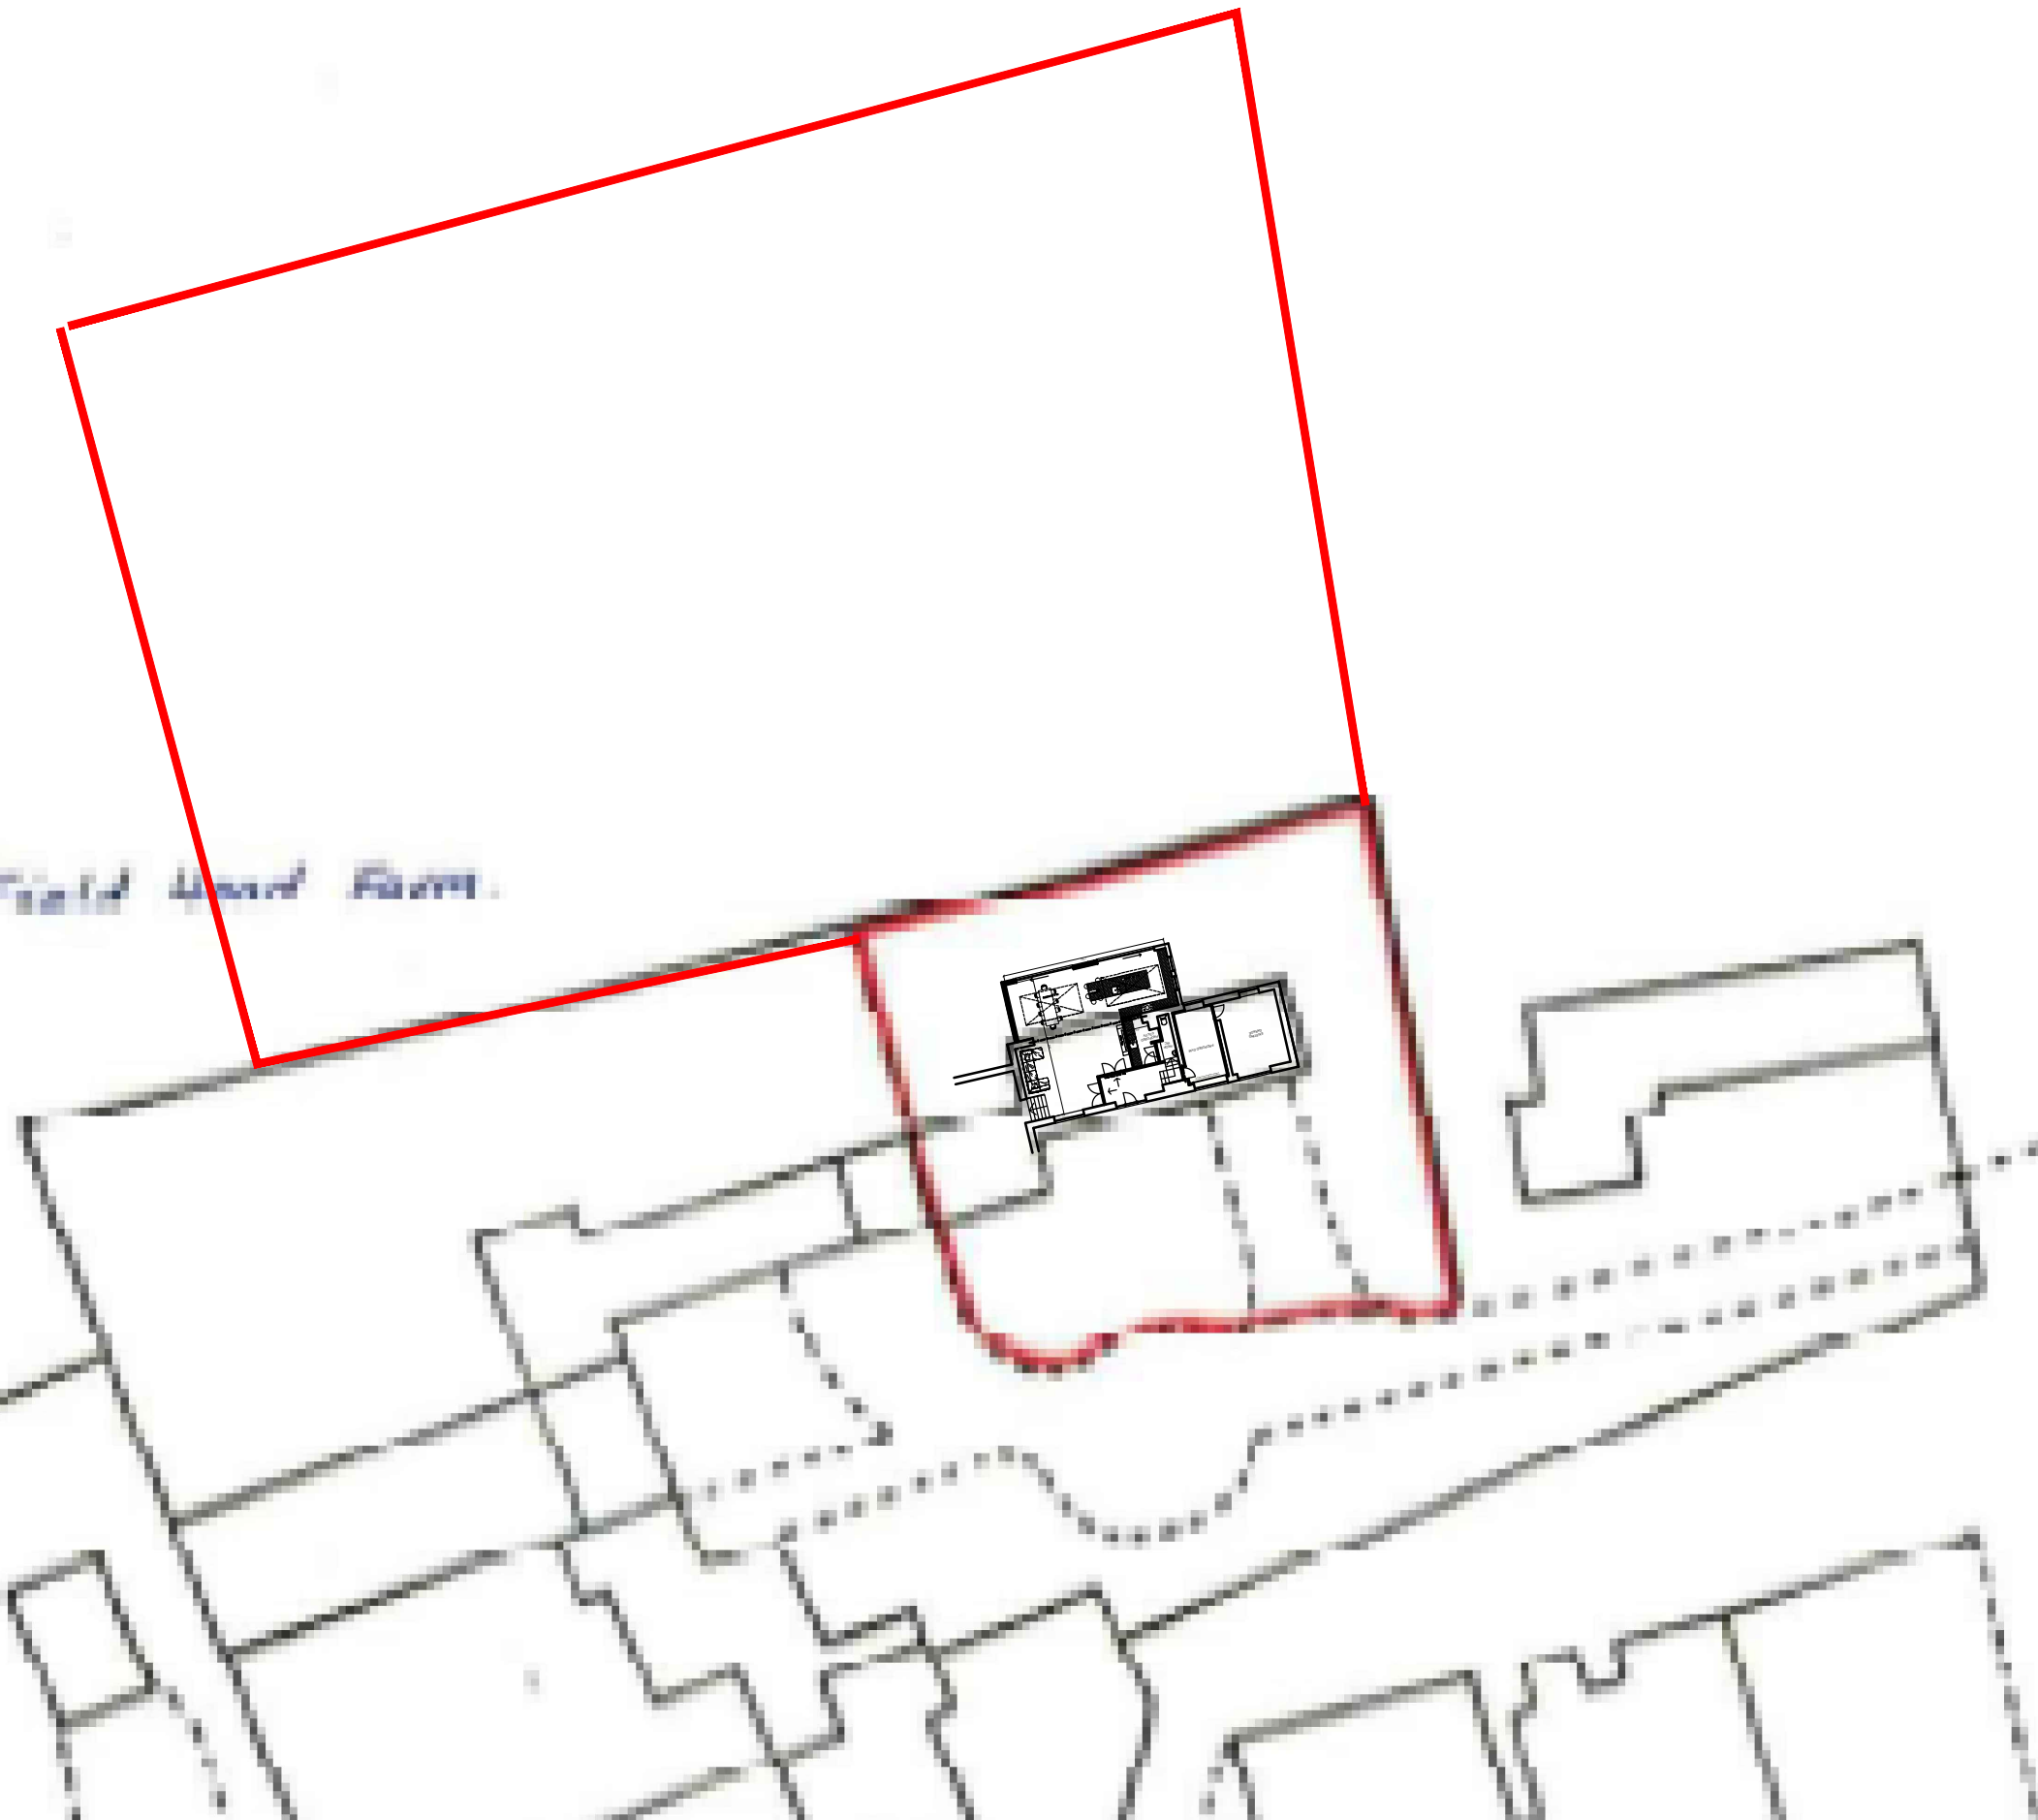

BW
AD

q YEWS FARM, SHEFFIELD S35 0BH
t 07525373731
e biwinlade@gmail.com

2 FIELD HEAD MANOR, ELMHIRST LANE, SILKSTONE, BARNSLEY S75 4LD
NEW WINDOWS/DOORS, SINGLE STOREY REAR EXTENSION AND INTERNAL ALTERATIONS

08H SITE PLAN

SCALE 1:500 @A3 JULY 23

01-0523-OS1

© COPYRIGHT EXISTS ON THE DESIGNS AND INFORMATION SHOWN ON THIS DRAWING The contractor must verify all dimensions on site before making shop drawings or commencing work of any kind. No dimensions to be scaled from this drawing.