


Copyright By DeckBuilders Limited
All Rights Reserved.
Unauthorised Duplication Is A Violation
Of All Applicable Laws.

Project Details


Name : Mr Mrs Rollinson
Address : The Old Mill
Old Mill Lane
Thurgoland
Sheffield S35 7EG
Designer : Ian Evans
Contract No. : 7007

Drawing Title:
7007 - Existing Elevations


Scale : 1:100 at A3 Date : 29-04-10

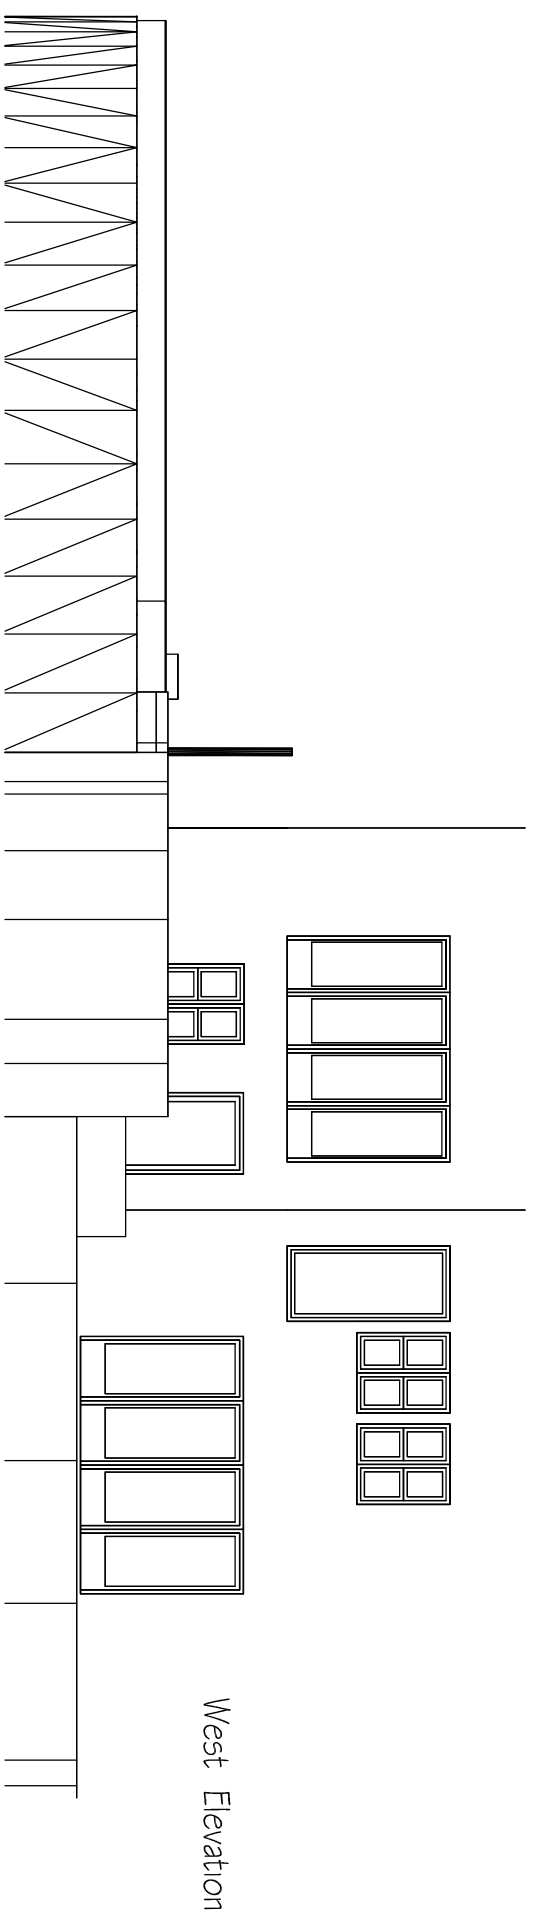


West Elevation

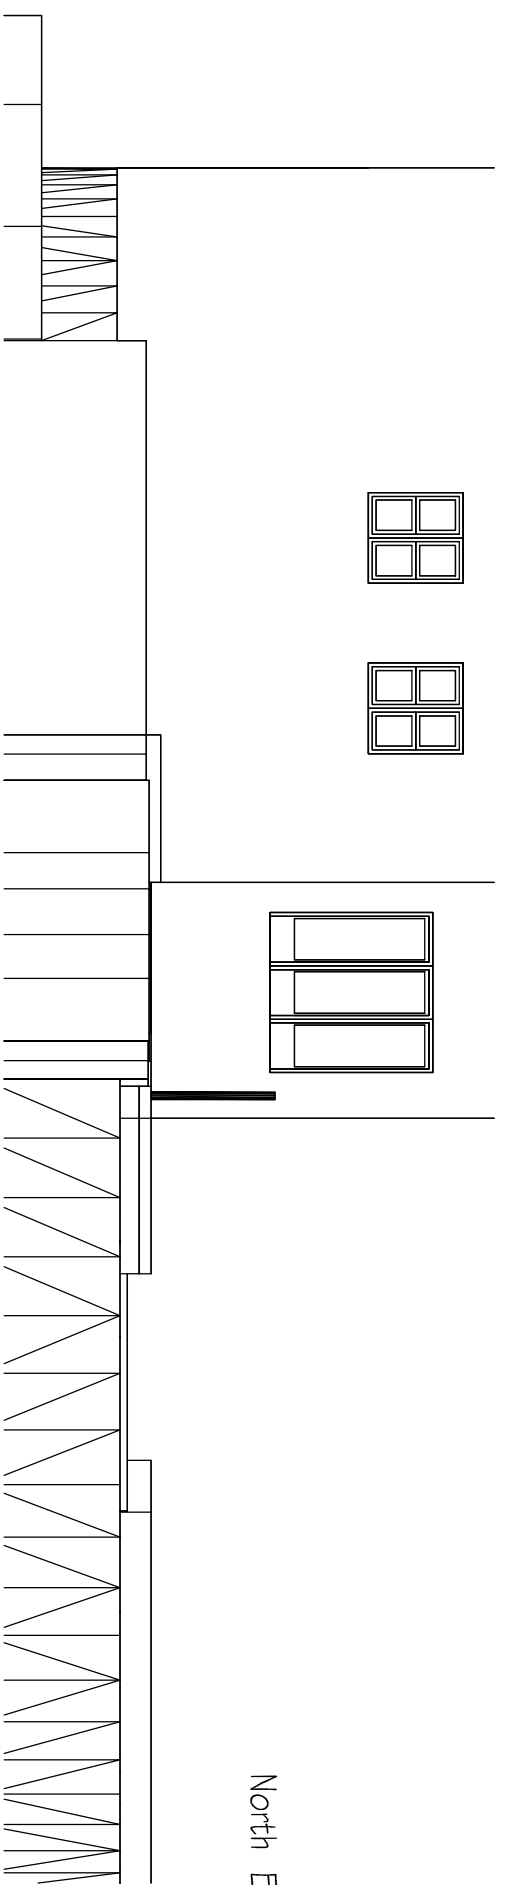

North Elevation

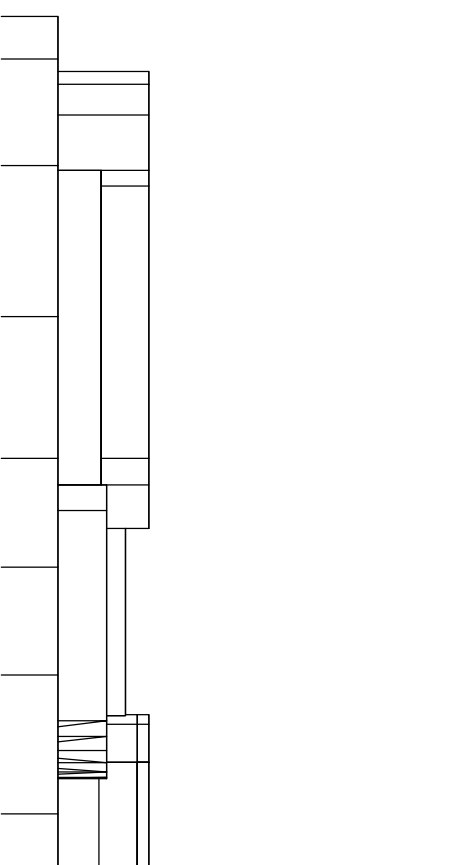

South Elevation

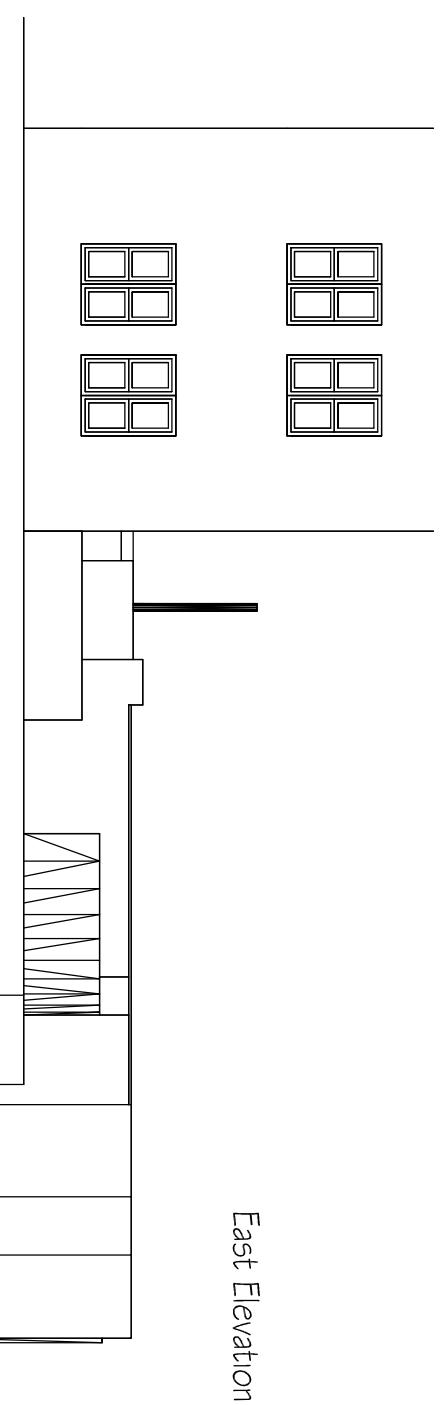

East Elevation

Drafted By : HB

DeckBuilders (UK) Limited
The Firs, Hill
Pershore, Worcs. WR10 2JZ
Tel - +44 (0) 0845 370 7790
Email - www.deckbuildersltd.co.uk