




EXISTING FRONT ELEVATION

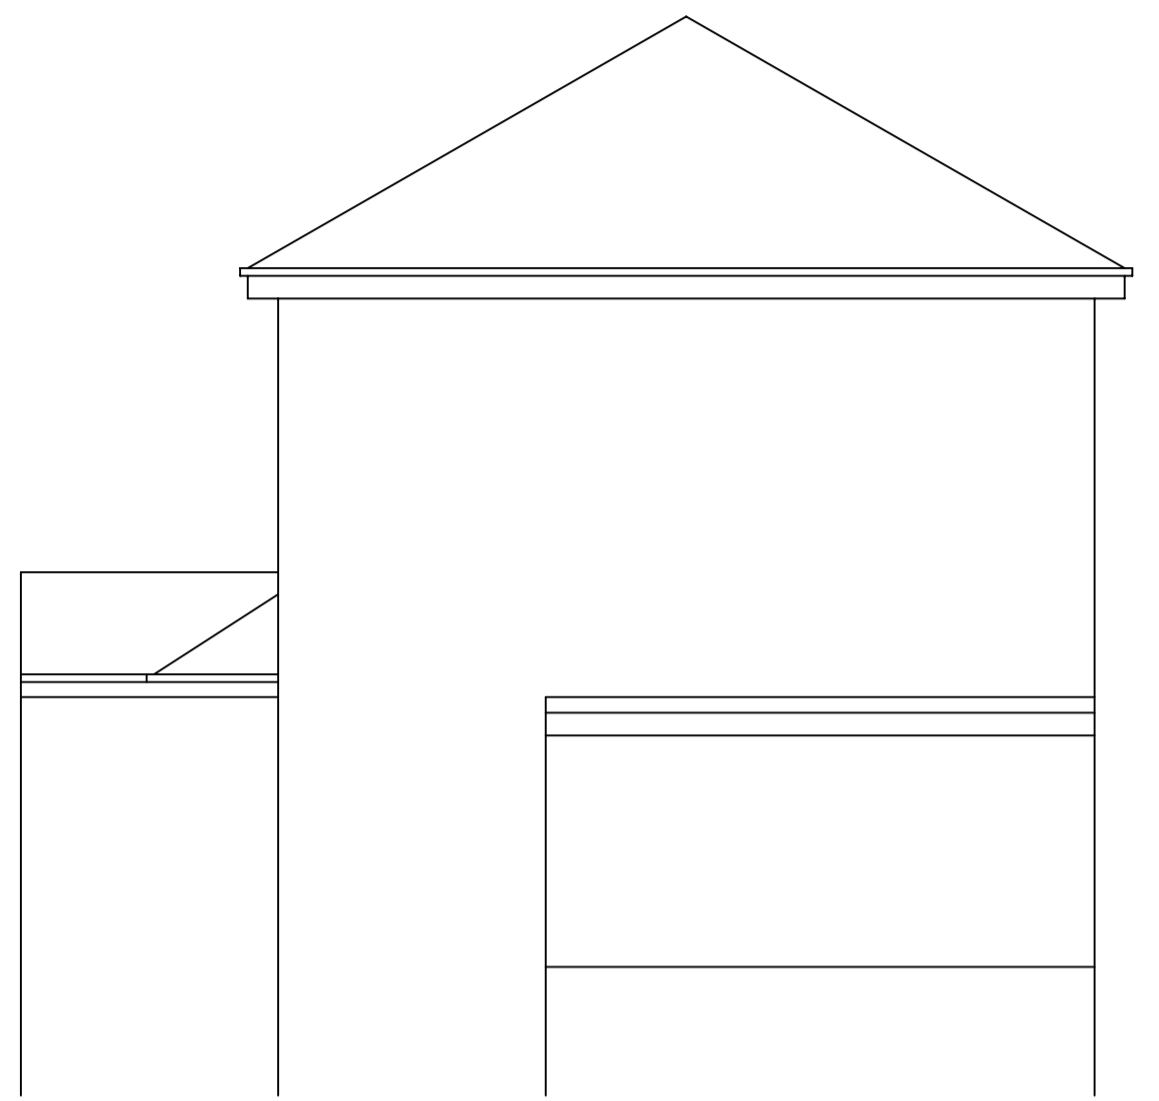

EXISTING SIDE ELEVATION

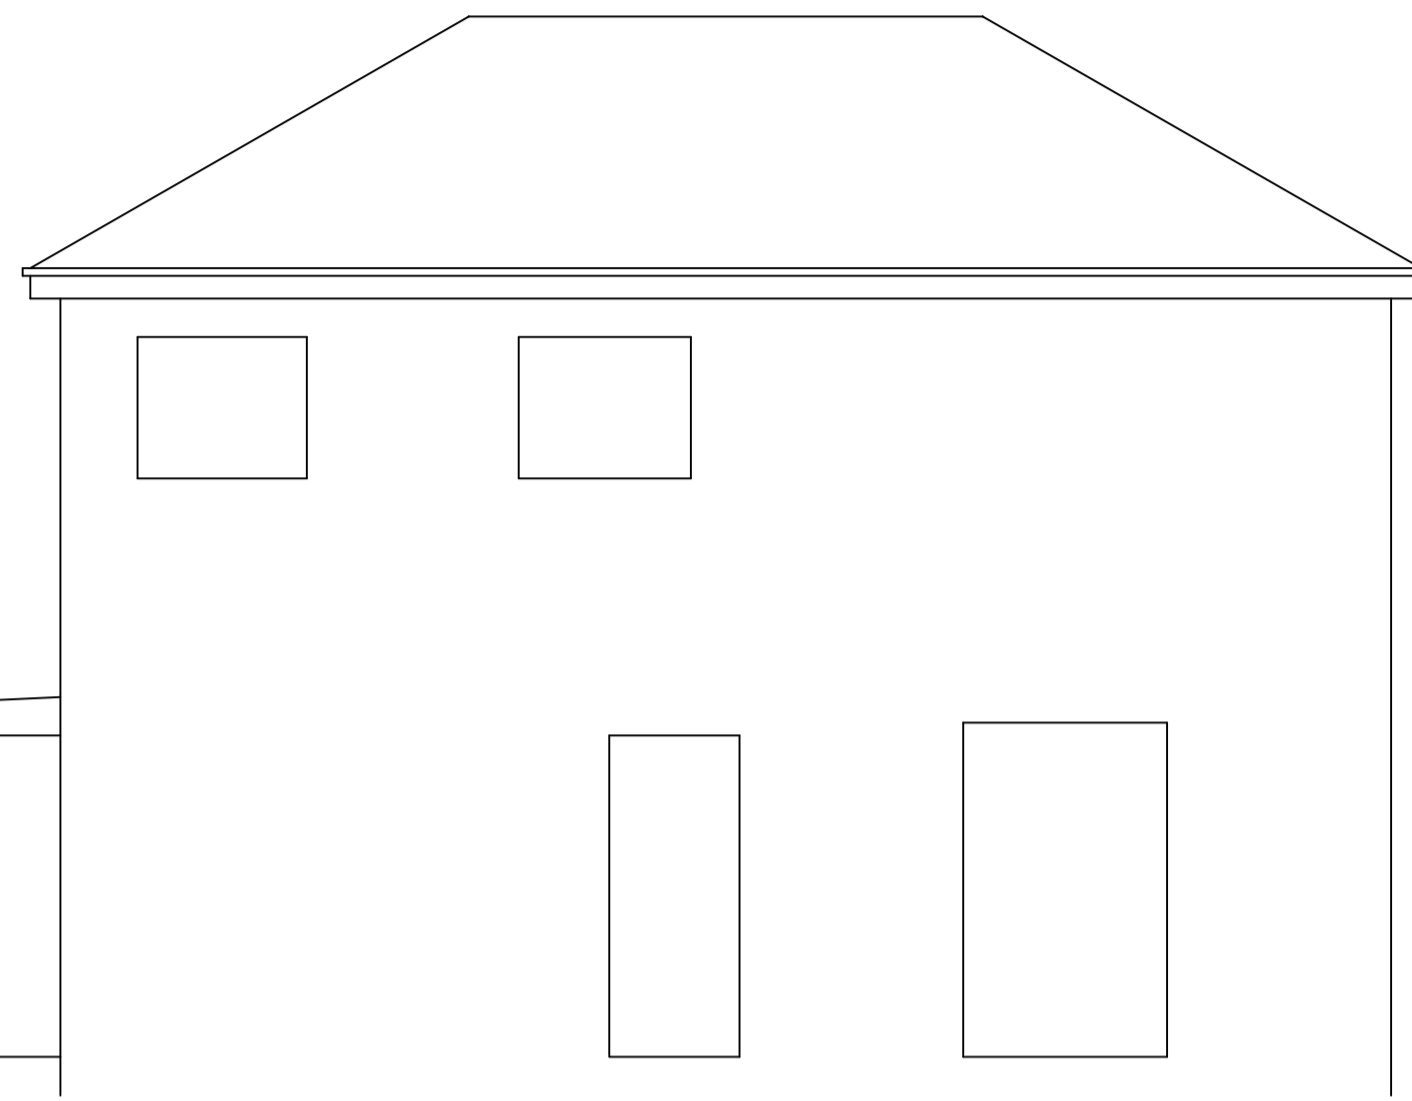



EXISTING REAR ELEVATION

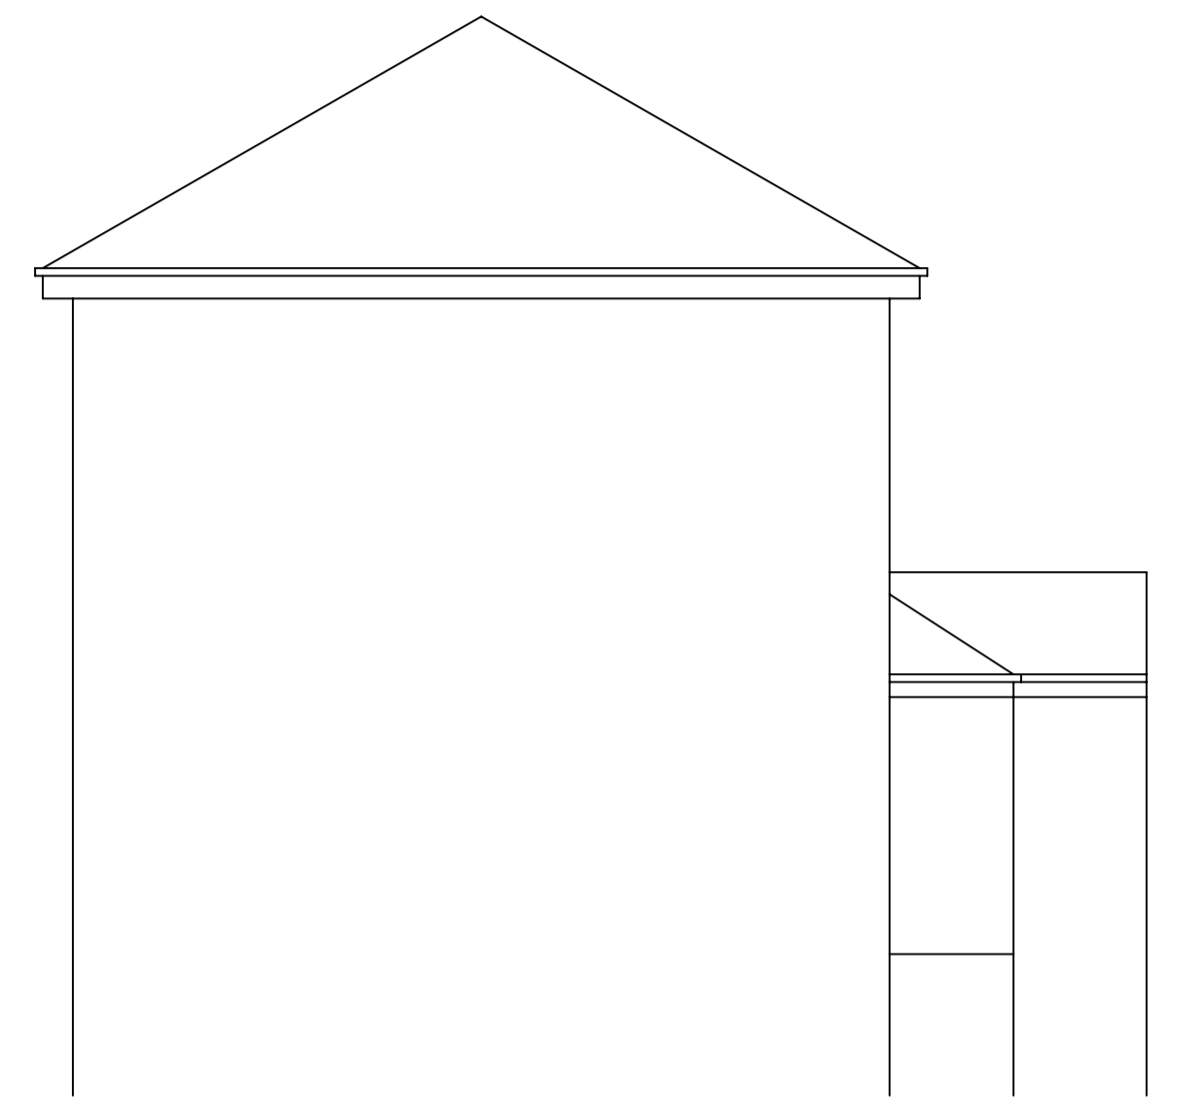


EXISTING SIDE ELEVATION



LOCATION PLAN - 1/1250

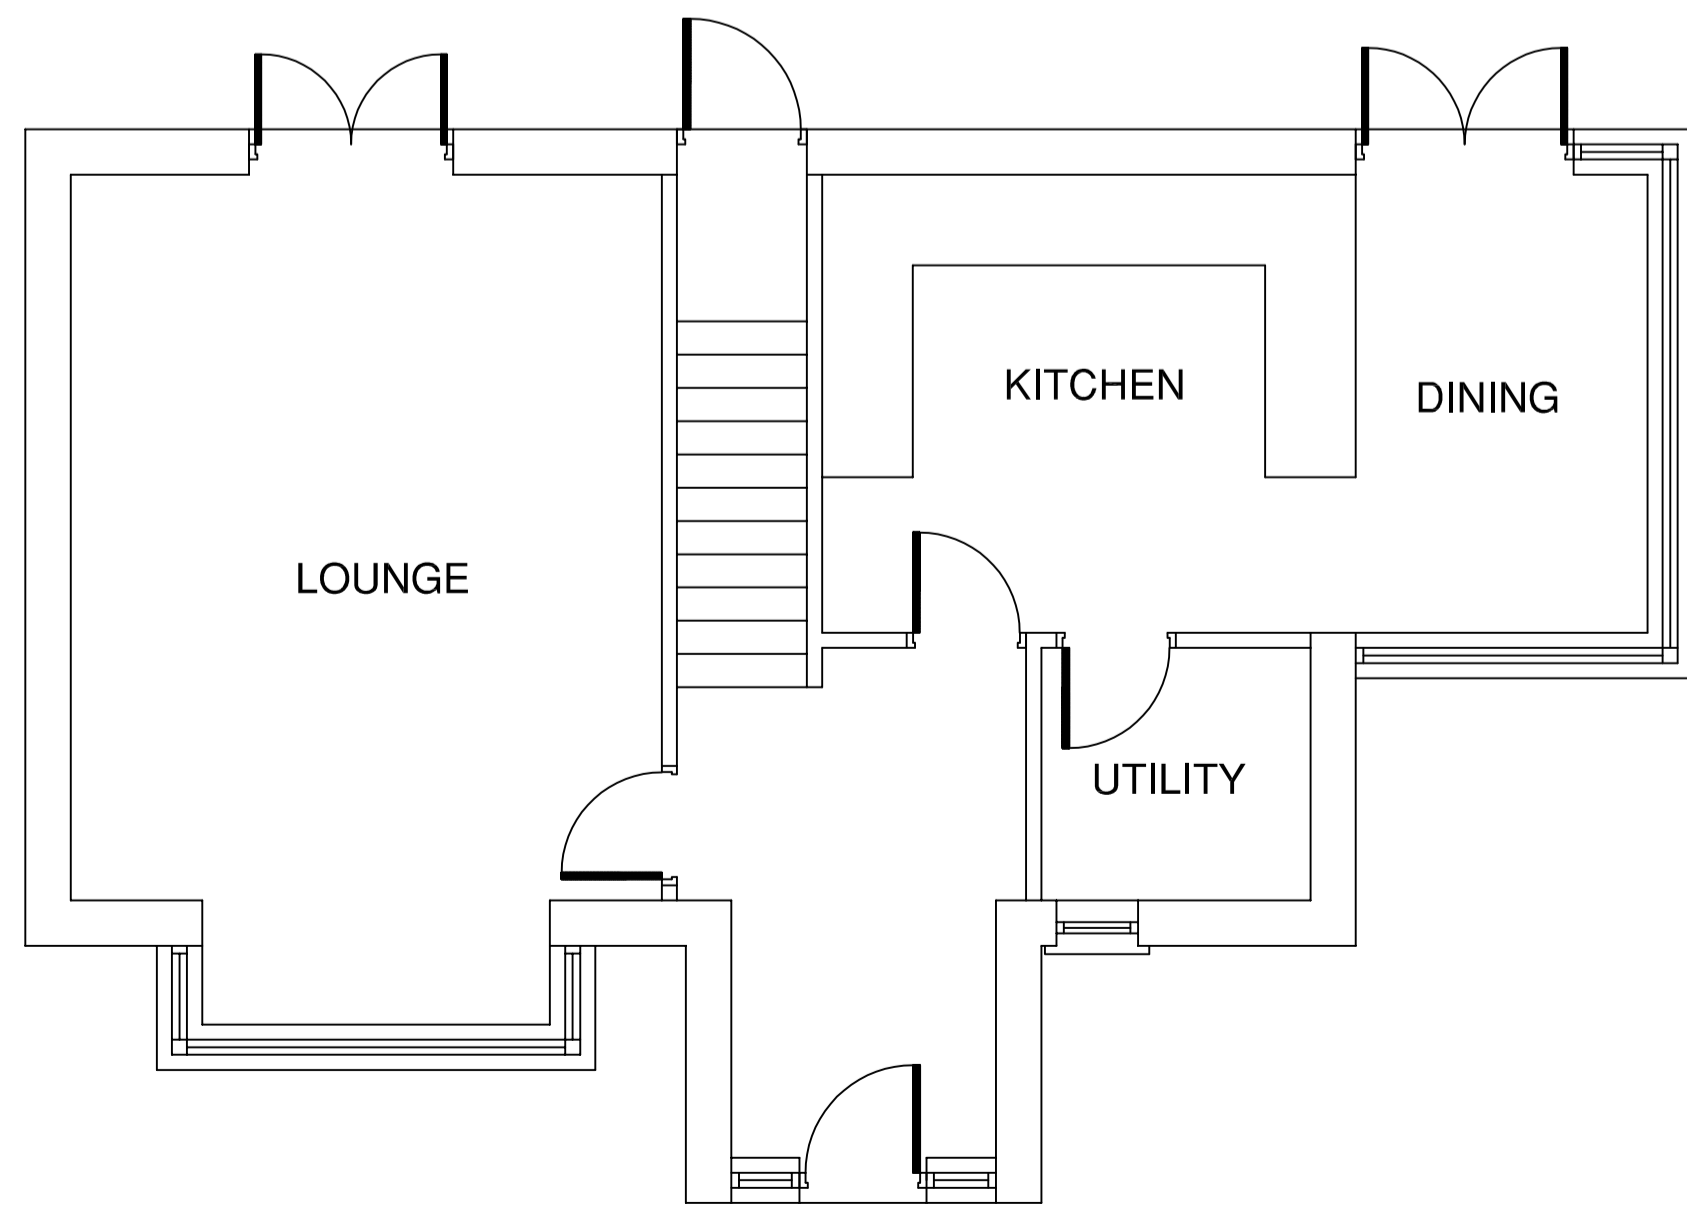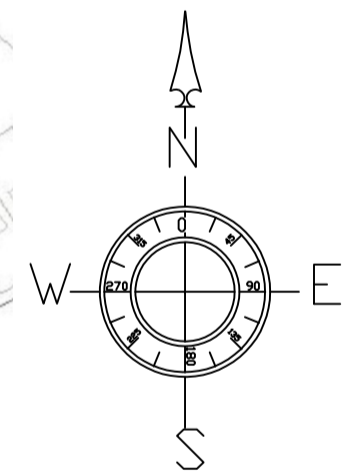

EXISTING GROUND FLOOR PLAN

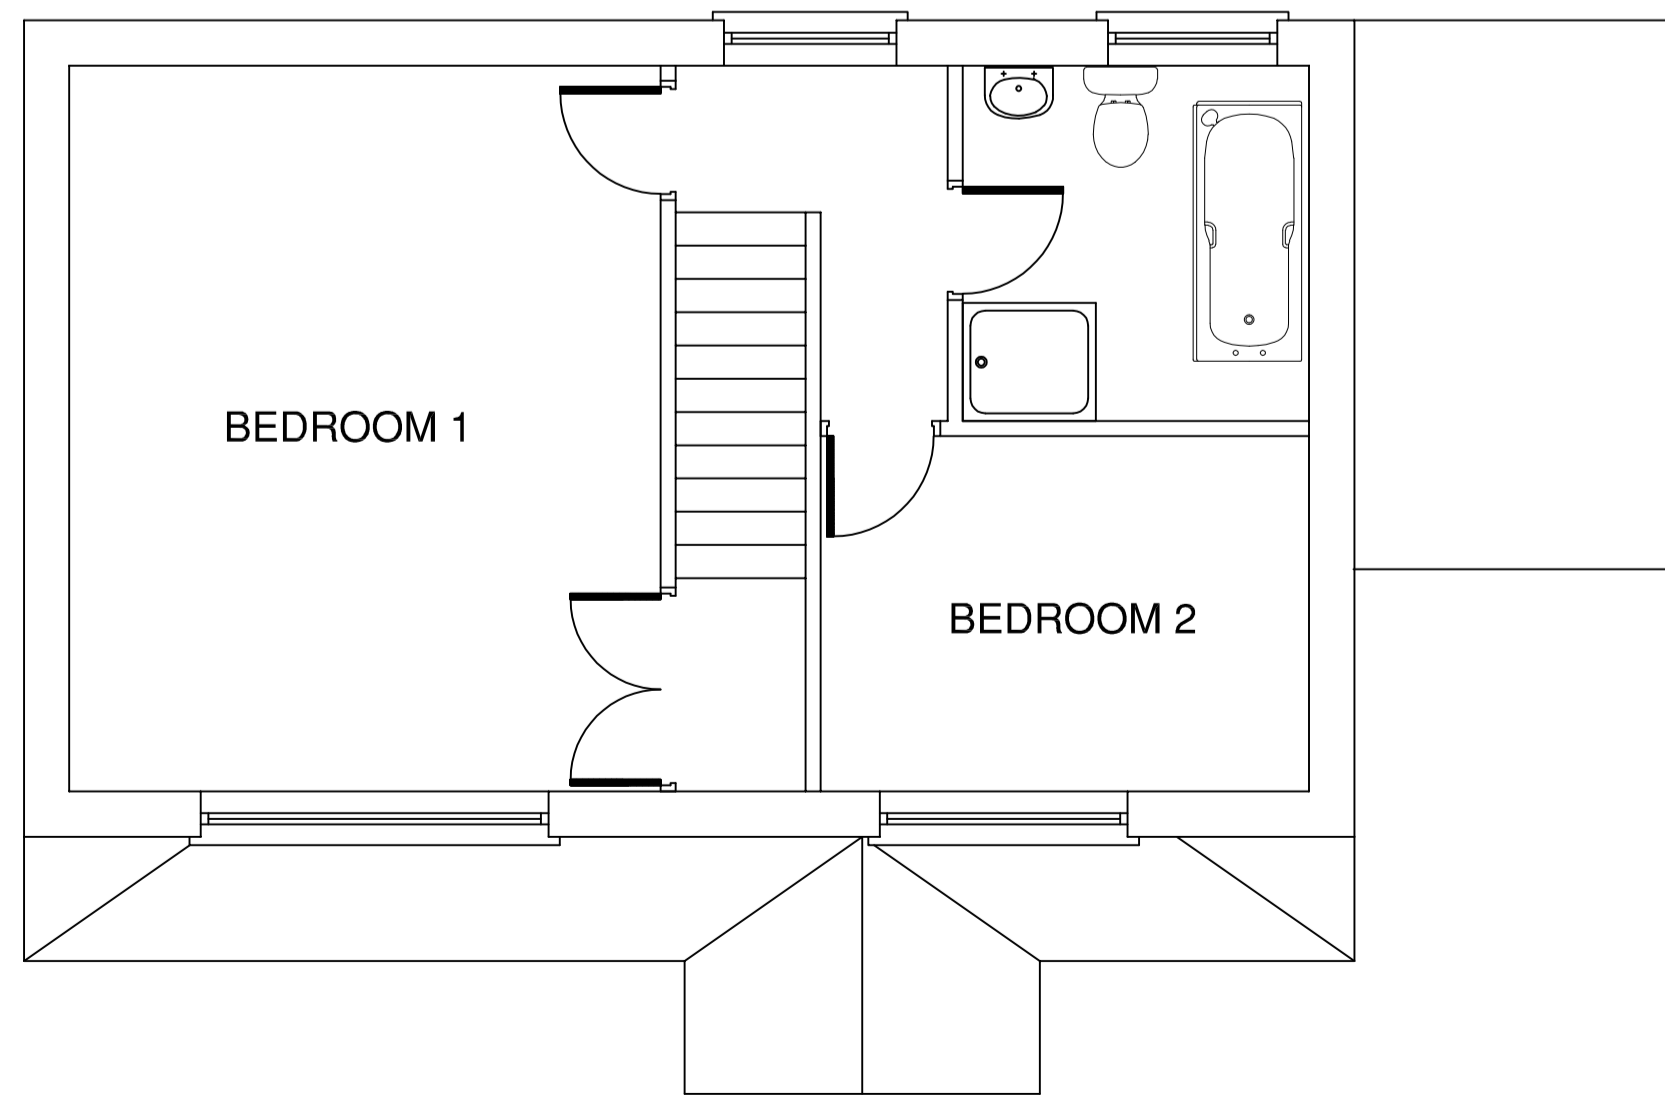

EXISTING FIRST FLOOR PLAN

DEVELOPMENT
 JORDAN GRAINGER
 55 NORTH ROAD
 ROYSTON
 BARNSELY
 S71 4DE

STATUS
 PLANNING LAYOUT

DRAWING TITLE
 EXISTING PLANS
 AND ELEVATIONS

SCALE
 1:50 / 1:1250
 DATE JUN 2020 DRAWN. AJC

DRG. No. JG/01 REV. /