


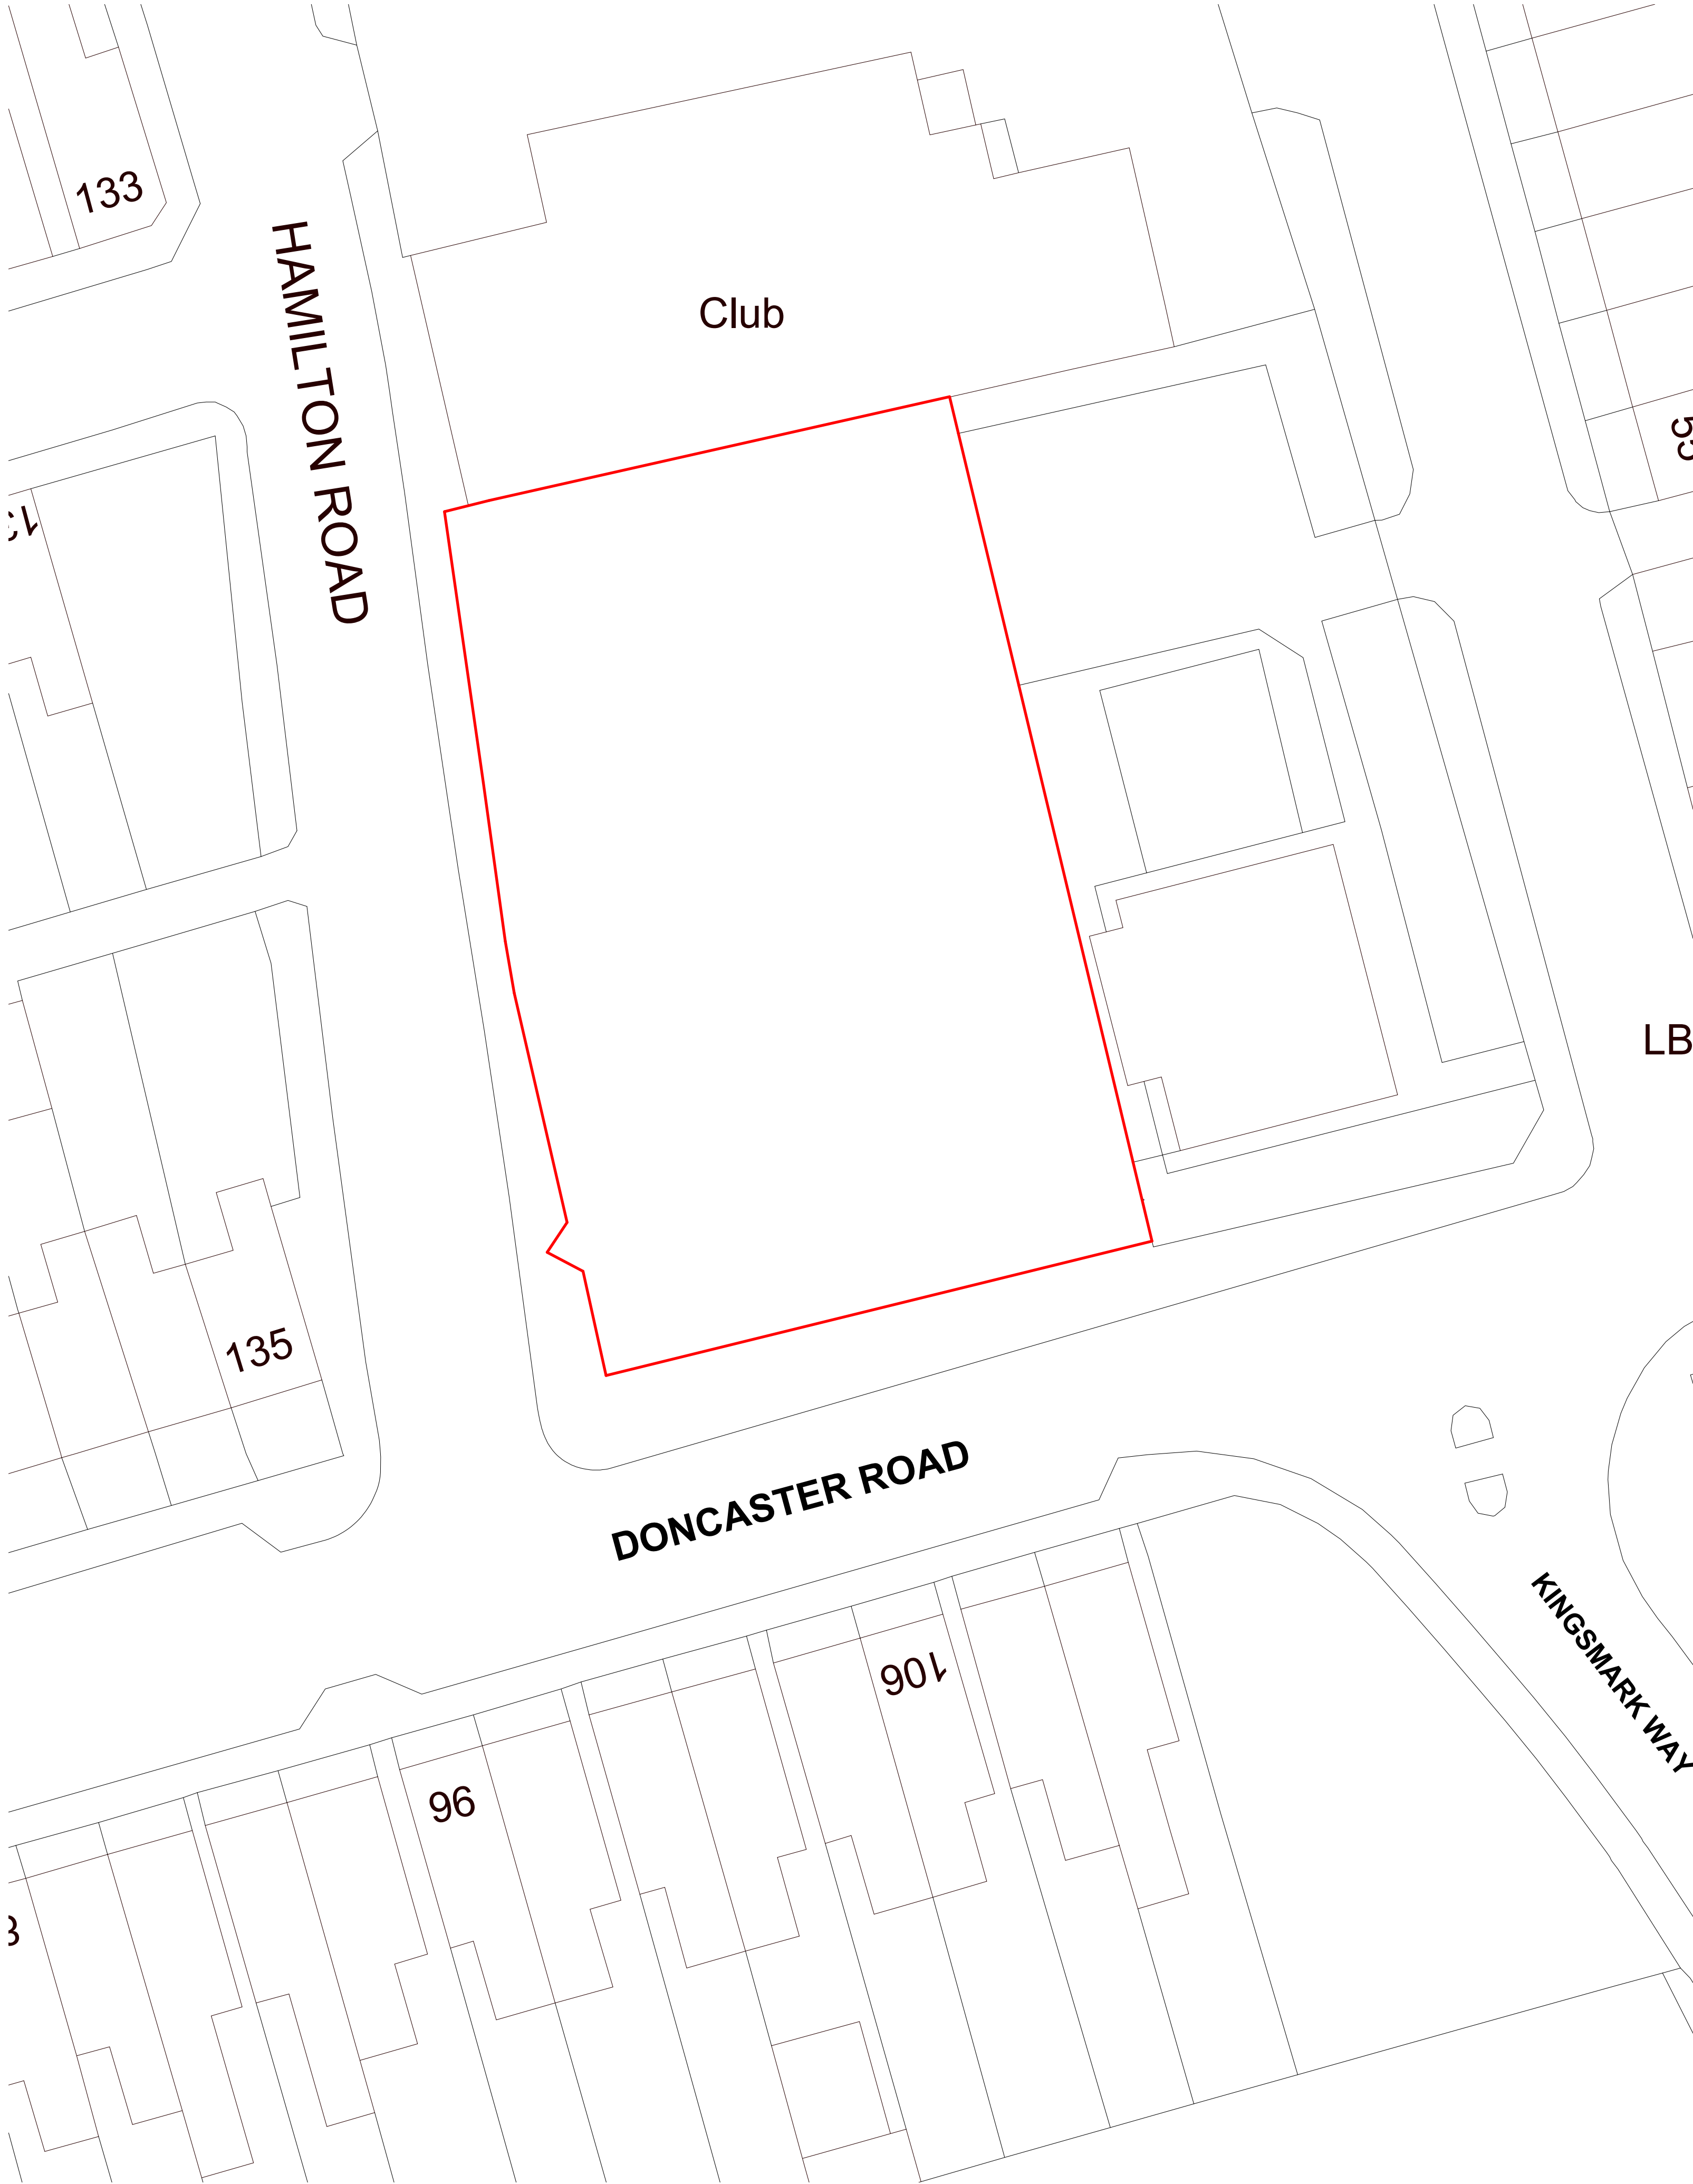


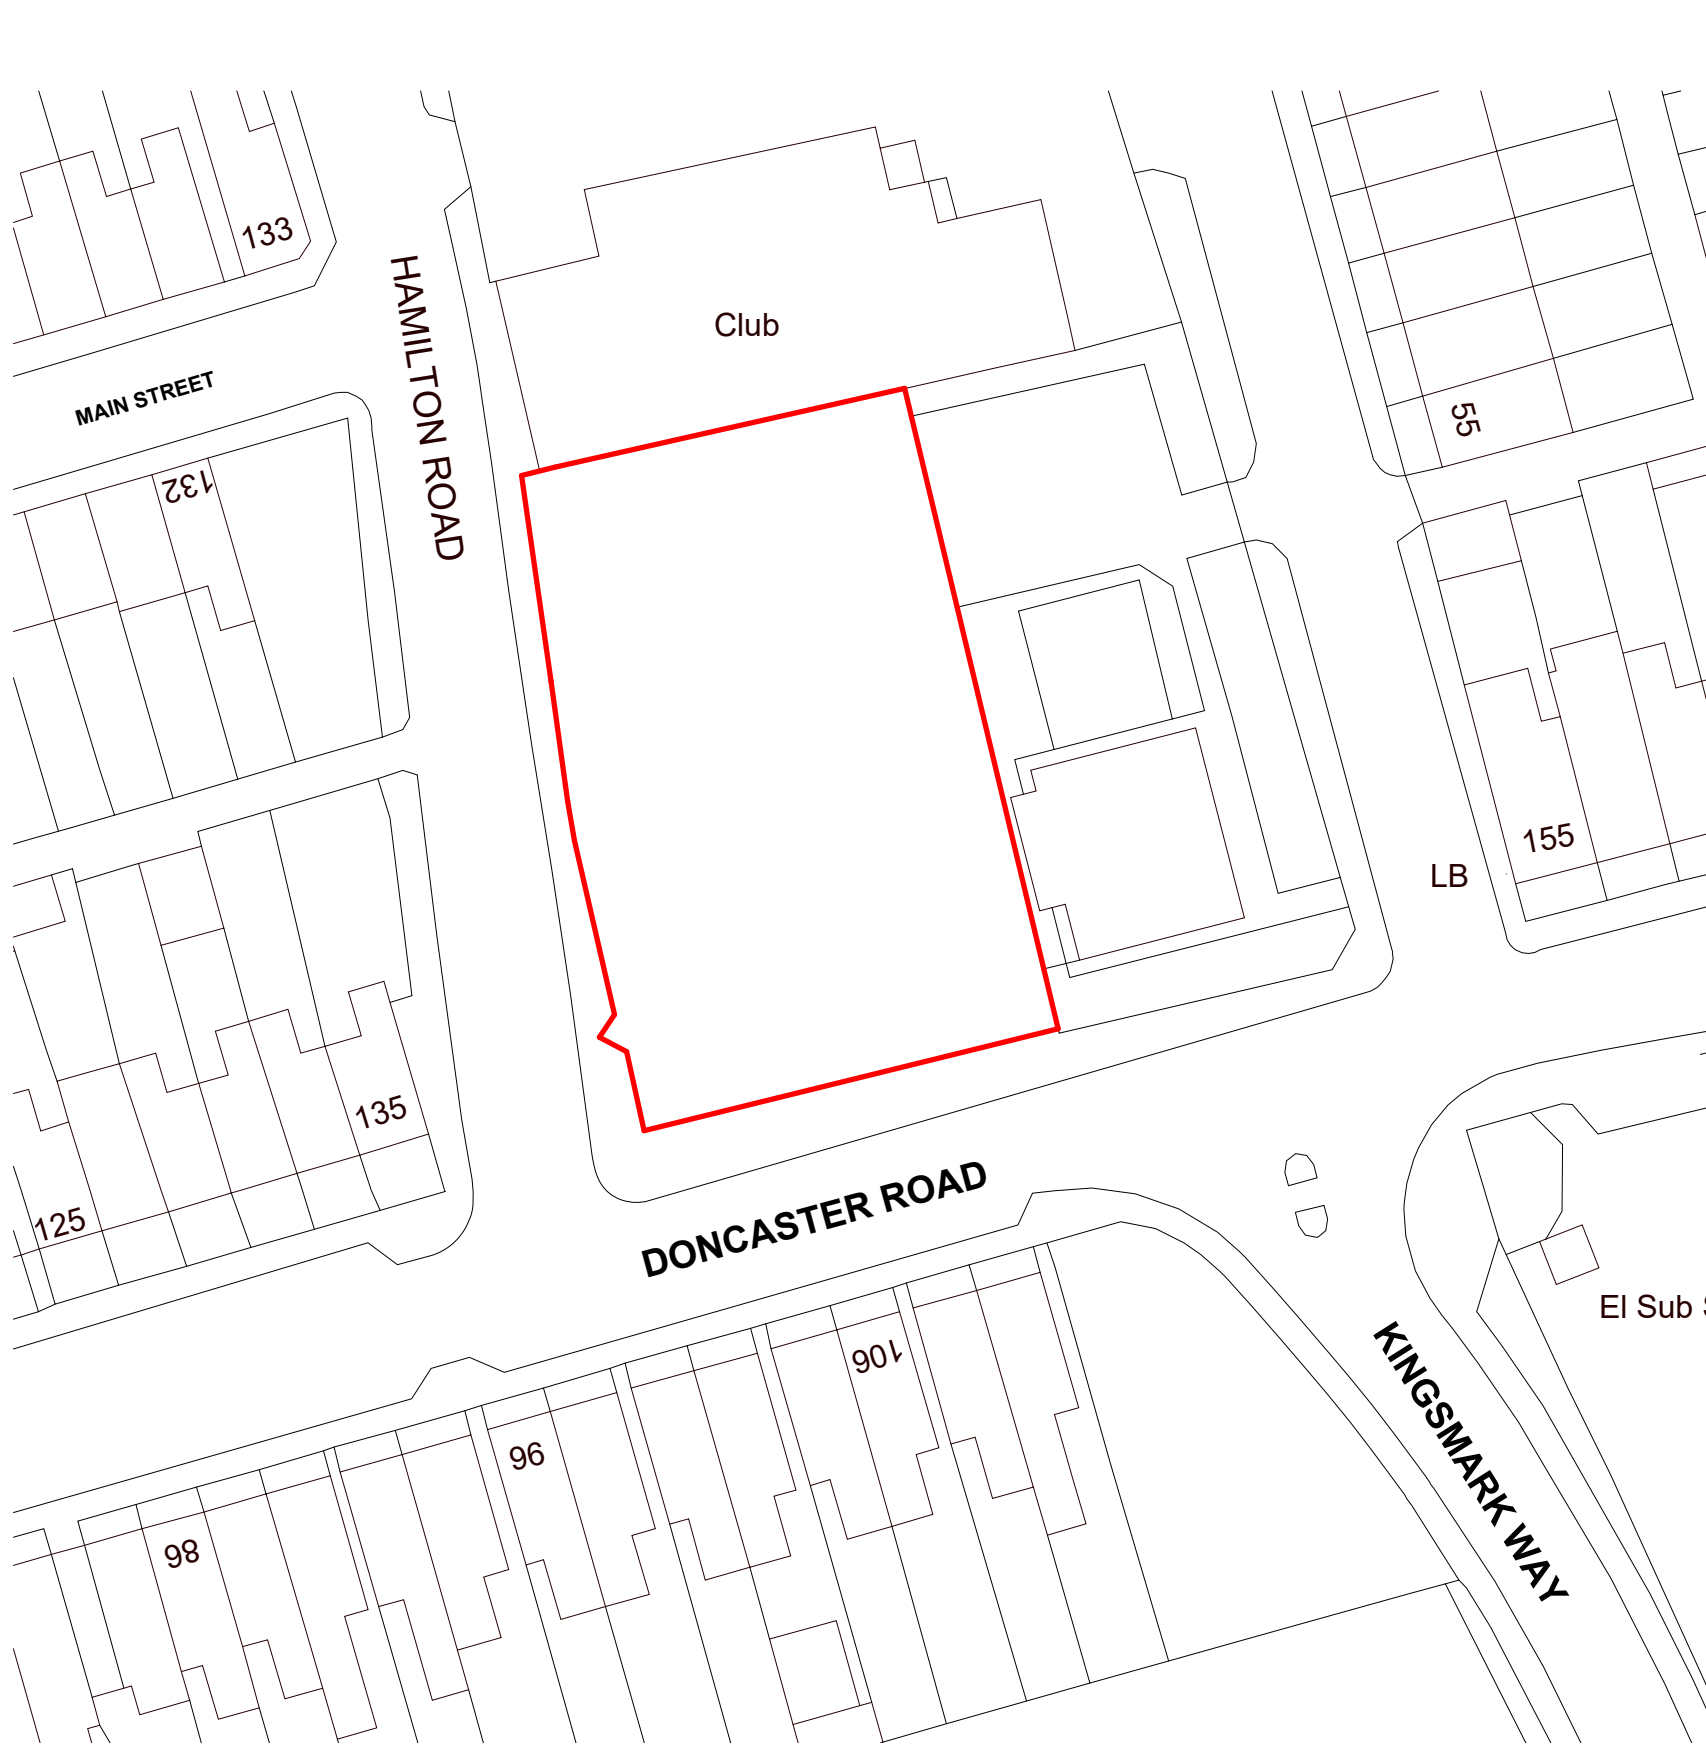



EXISTING SITE PLAN
1 : 200

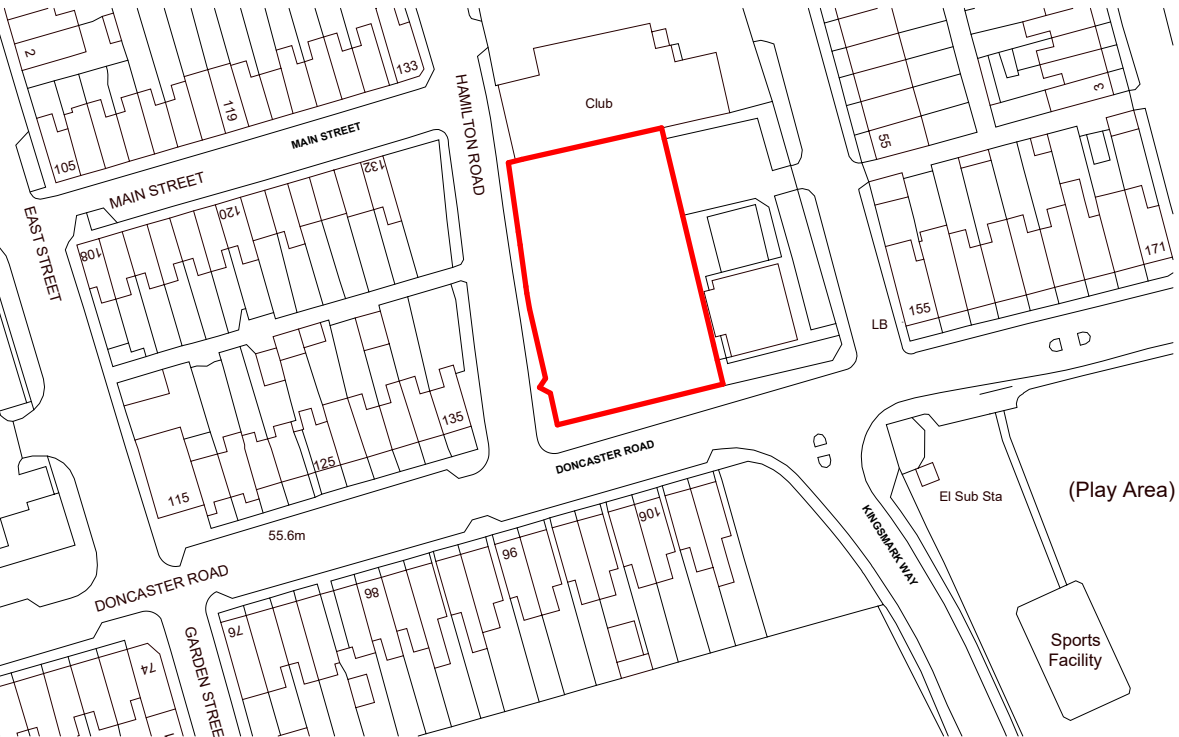

EXISTING LOCATION PLAN
1 : 500

 

EXISTING LOCATION PLAN 2
1 : 1250

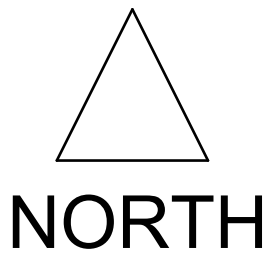 

© The copyright in this drawing is vested in CodaStudios and no license or assignment of any kind has been, or is, granted to any third party whether by provision of copies or originals or otherwise unless agreed in writing.

DO NOT SCALE EXCEPT FOR THE PURPOSES OF PLANNING
The contractor shall check and verify all dimensions on site and report any discrepancies in writing to CodaStudios before proceeding work.

FOR ELECTRONIC DATA ISSUE
Electronic Data / drawings are issued as "read only" and should not be interrogated for measurement. All dimensions and levels should read, only from those values stated on the drawing. Coda Studios Ltd is not responsible for discrepancies caused by the overlay of other parties BIM/IFC models. These are overlaid purely as reference.

Revision	Date	Drawn	Checked
----------	------	-------	---------

THIS DRAWING MUST BE READ IN CONJUNCTION WITH THE FOLLOWING SERIES

- | | |
|-----------------------------|------------------------|
| 00 FEASIBILITY | 19 INTERNAL DETAILS |
| 01 EXISTING SITE | 20 LIFT AND STAIRS |
| 02 EXISTING PLANS | 21 ROOF DETAILS |
| 03 EXISTING ELEVATIONS | 22 WINDOW PACKAGES |
| 04 EXISTING SECTIONS | 23 DOOR PACKAGE |
| 05 PROPOSED SITE | 24 METAL WORK |
| 06 PROPOSED PLANS | 25 FACADES |
| 07 PROPOSED ELEVATIONS | 26 EXTERNALS PACKAGE |
| 08 PROPOSED SECTIONS | 27 BATHROOM PACKAGE |
| 09 PLANNING DETAILS | 28 KITCHEN PACKAGE |
| 10 DEMOLITION | 29 WAYFINDING |
| 11 FIRE STRATEGY | 30 COMMUNAL ELECTRICAL |
| 12 SETTING OUT | 31 PRIVATE ELECTRICAL |
| 13 APARTMENT SETTING OUT | 32 COMMUNAL FINISHES |
| 14 WALL AND PARTITION TYPES | 33 PRIVATE FINISHES |
| 15 FLOOR AND ROOF TYPES | 34 COMMUNAL CEILINGS |
| 16 GROUND WORKS DETAIL | 35 PRIVATE CEILINGS |
| 17 SUPERSTRUCTURE DETAILS | 36 LEGAL PACKAGE |
| 18 MASONRY | 50 DOCUMENTS |

CODA Architecture

CODA Studios Ltd. 82 Countess Road, Sheffield, S1 4TE
T: 0114 279 6003 E: information@codastudios.co.uk

Client			
Owner			
Project			
GOLDTHORPE HOTEL			
Drawn	Checked	Date	Scale @ A1
TPH	MB	24-02-25	As Indicated
Title			
EXISTING SITE & LOCATION PLAN			
Suitability Code	Purpose for issue		
A1	PLANNING		
Drawing No			
3362	- CDA	- 00	- SL - DR - A - 040100
Project	Originator	Volume	Level
			Type: Role: Number: Revision: