





PROPOSED FRONT ELEVATION
SCALE 1:100




PROPOSED REAR ELEVATION
SCALE 1:100

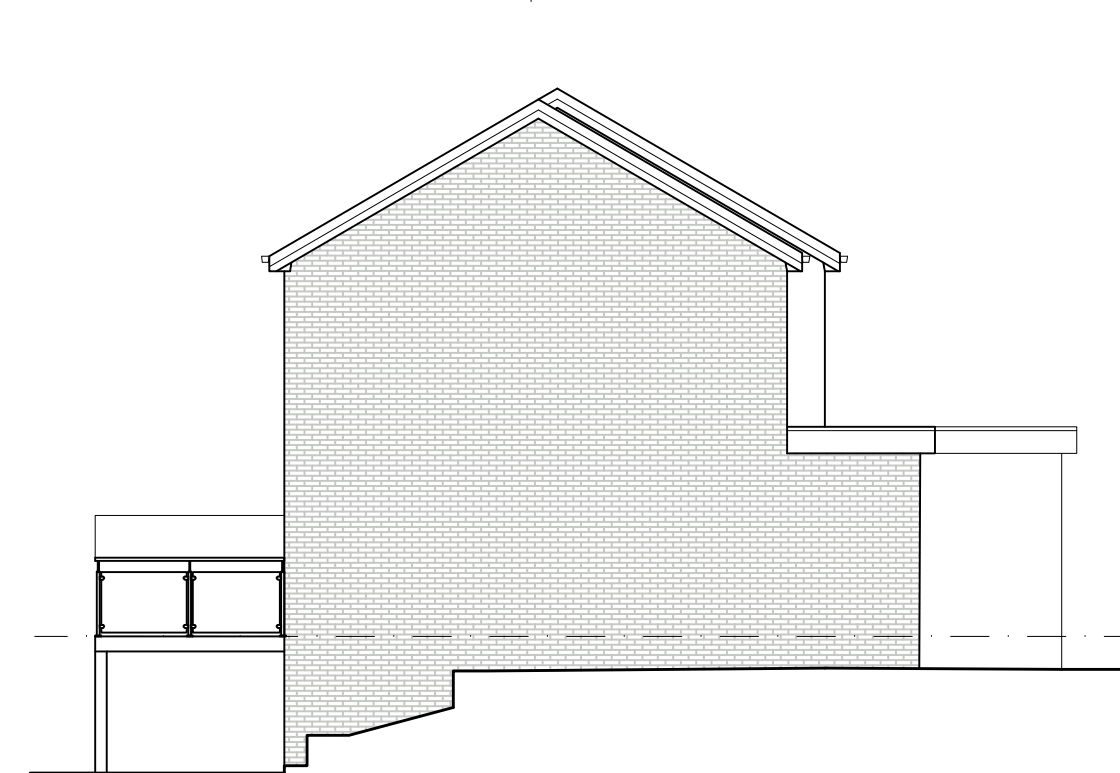


PROPOSED SIDE ELEVATION
SCALE 1:100

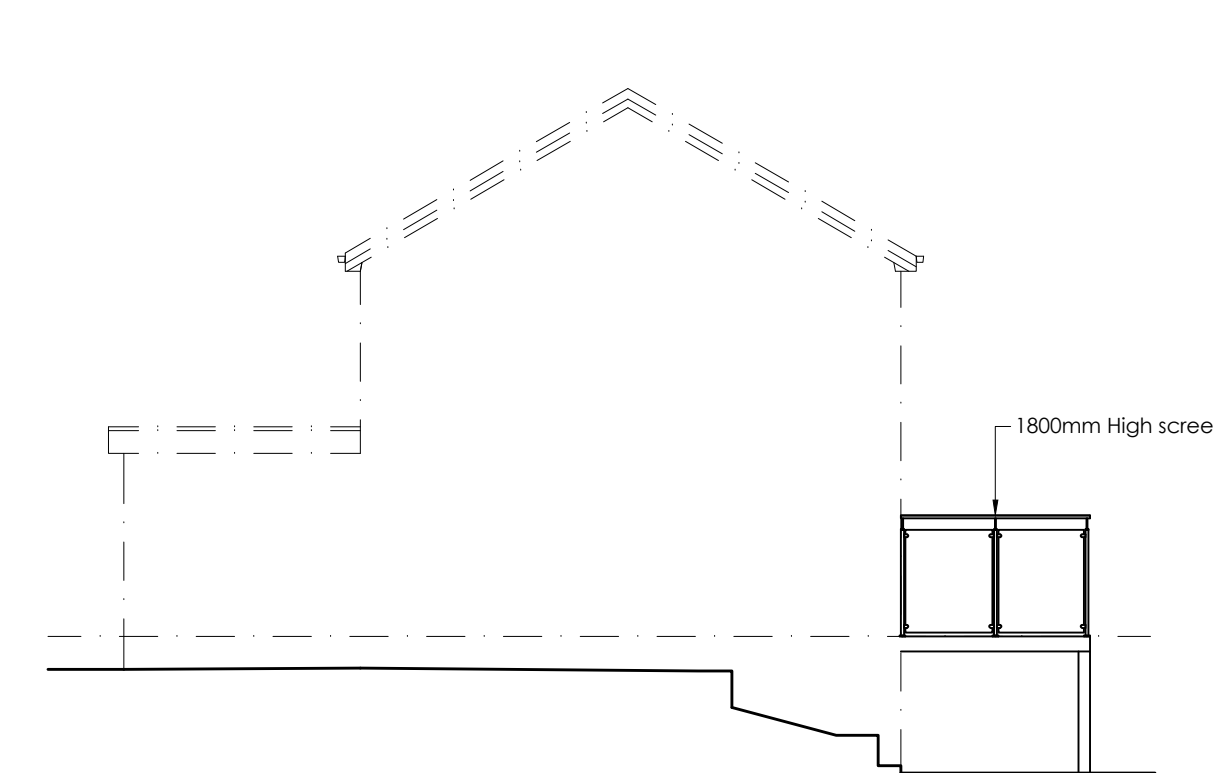


PROPOSED SIDE ELEVATION
SCALE 1:100

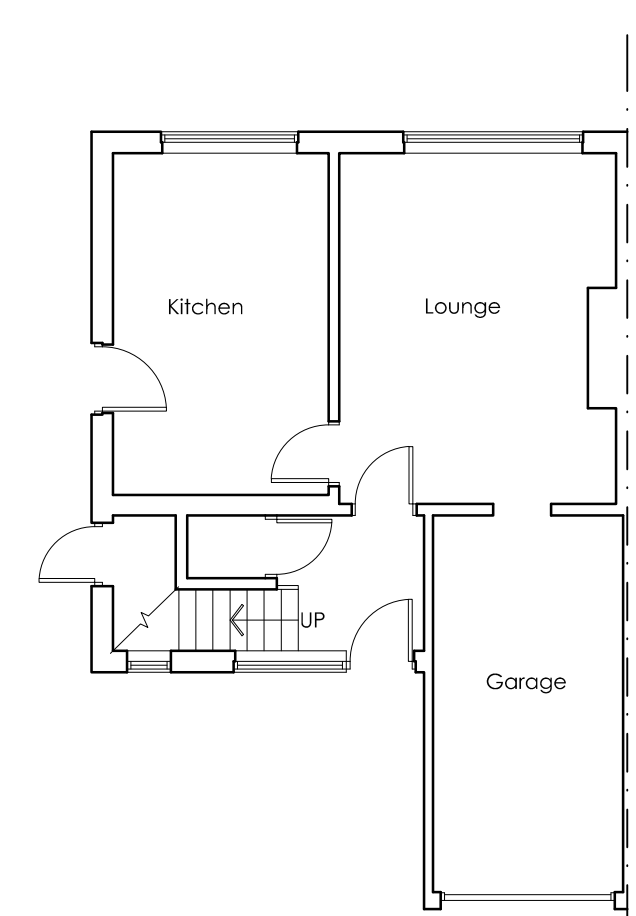

EXISTING GROUND FLOOR PLAN
SCALE 1:100

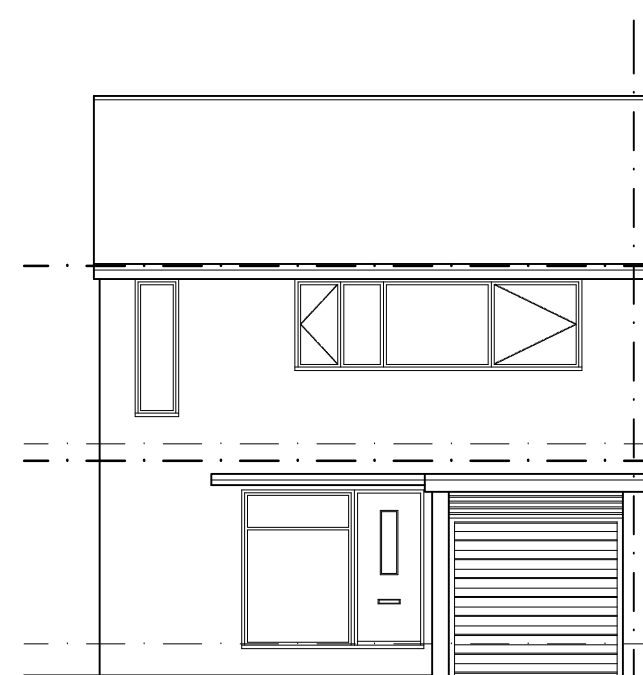


EXISTING FRONT ELEVATION
SCALE 1:100

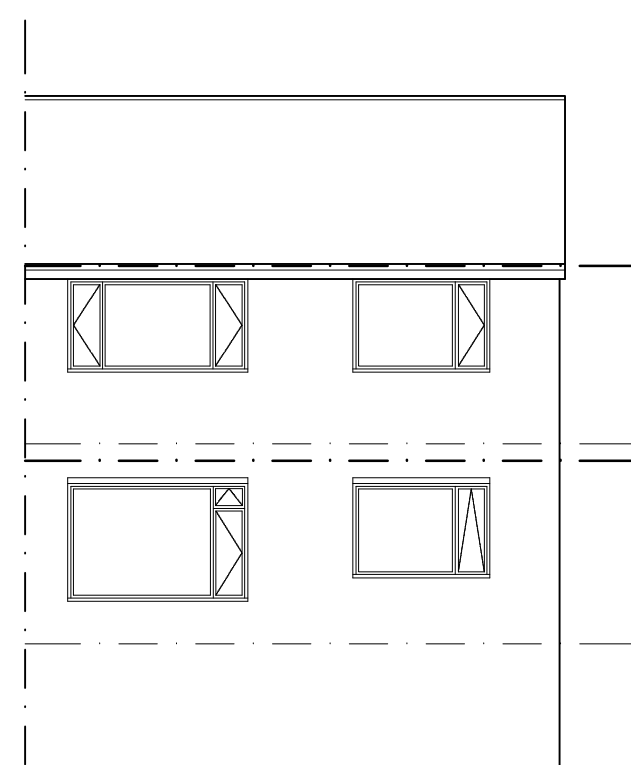


EXISTING REAR ELEVATION
SCALE 1:100




EXISTING SIDE ELEVATION
SCALE 1:100

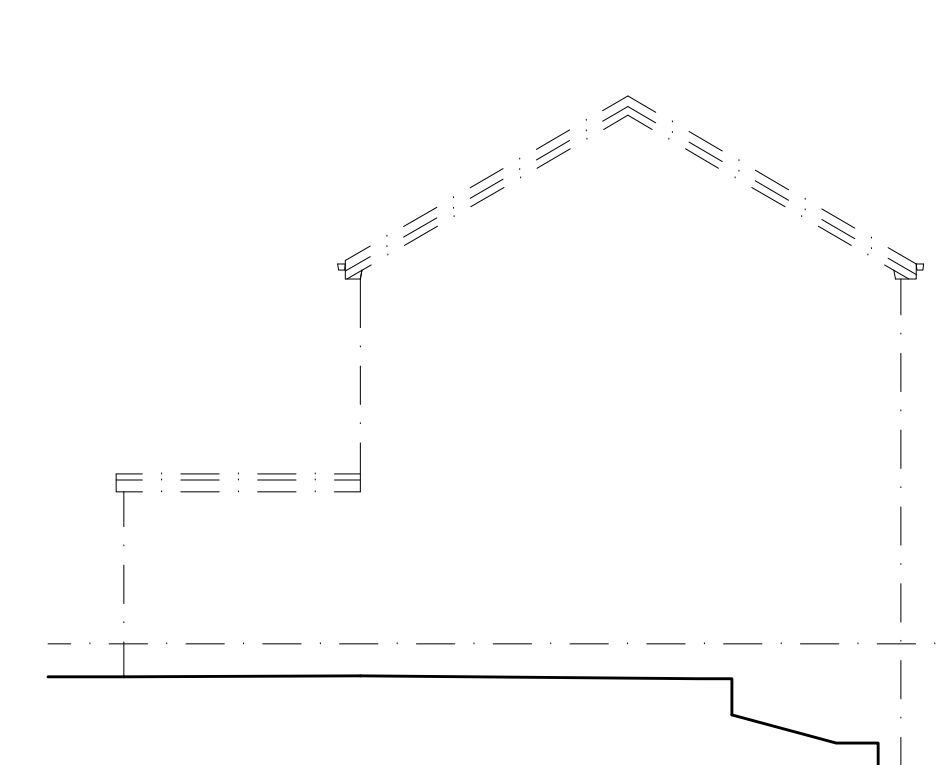


EXISTING SIDE ELEVATION
SCALE 1:100

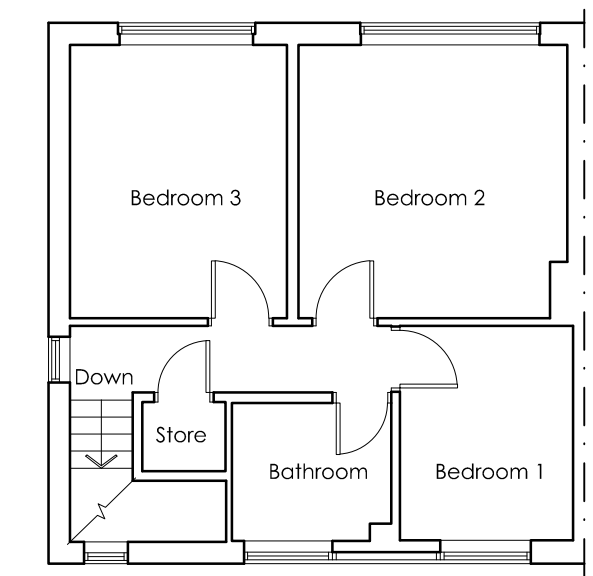


EXISTING FIRST FLOOR PLAN
SCALE 1:100

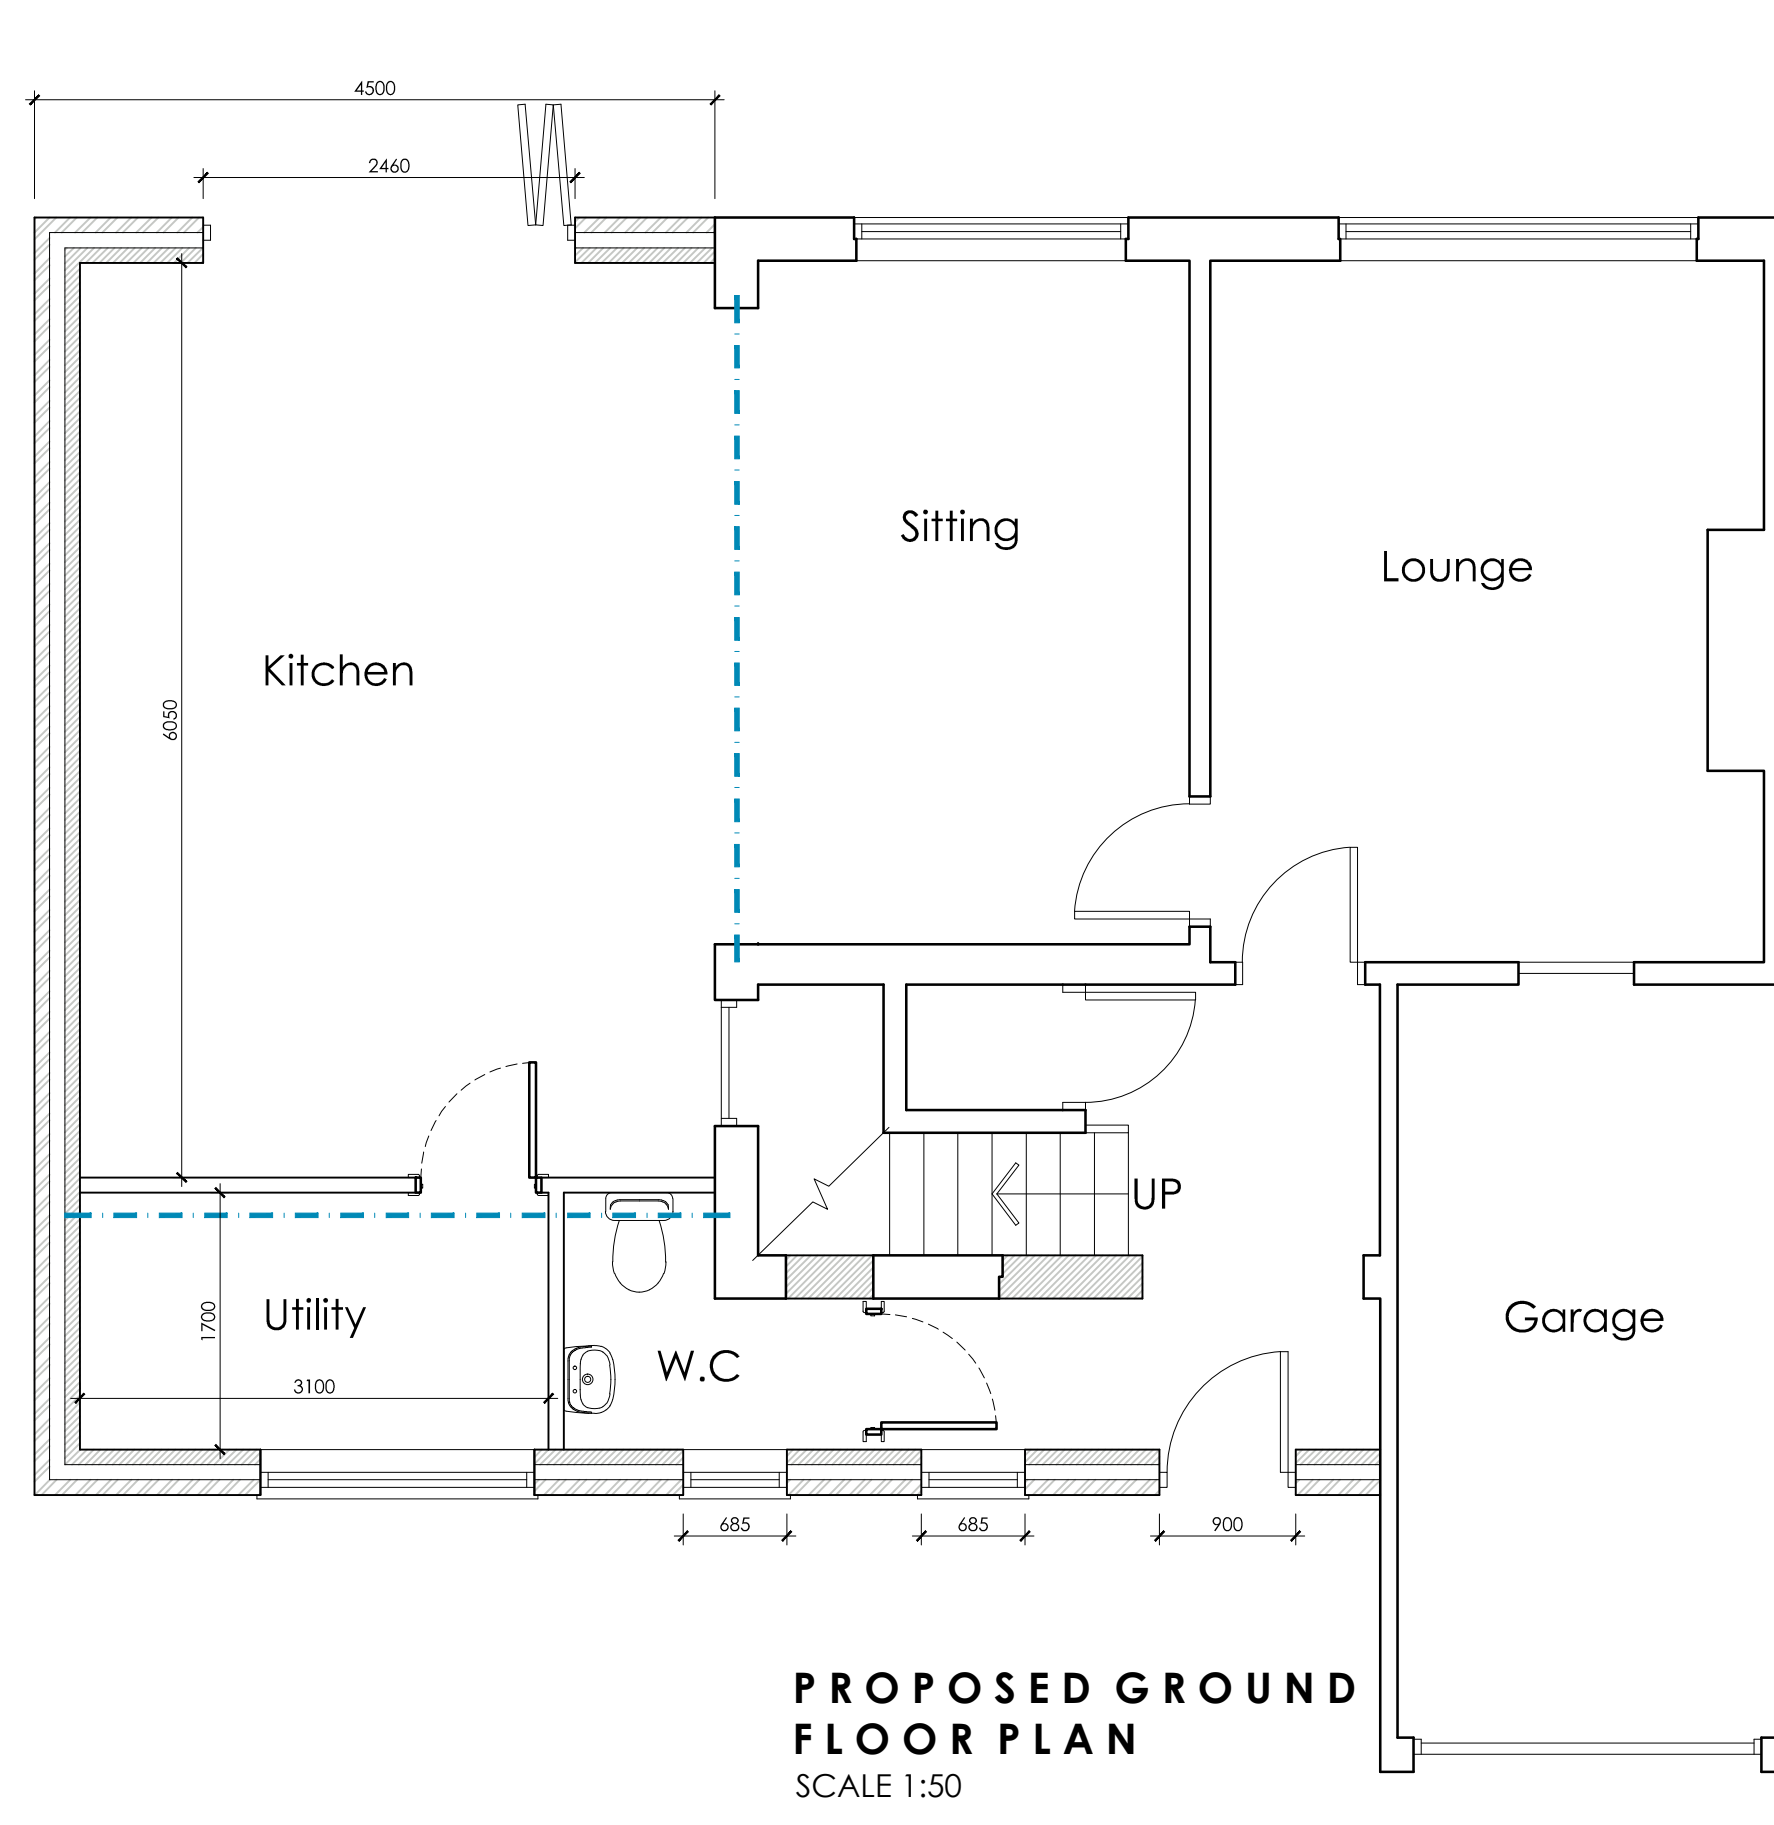


PROPOSED GROUND FLOOR PLAN
SCALE 1:50

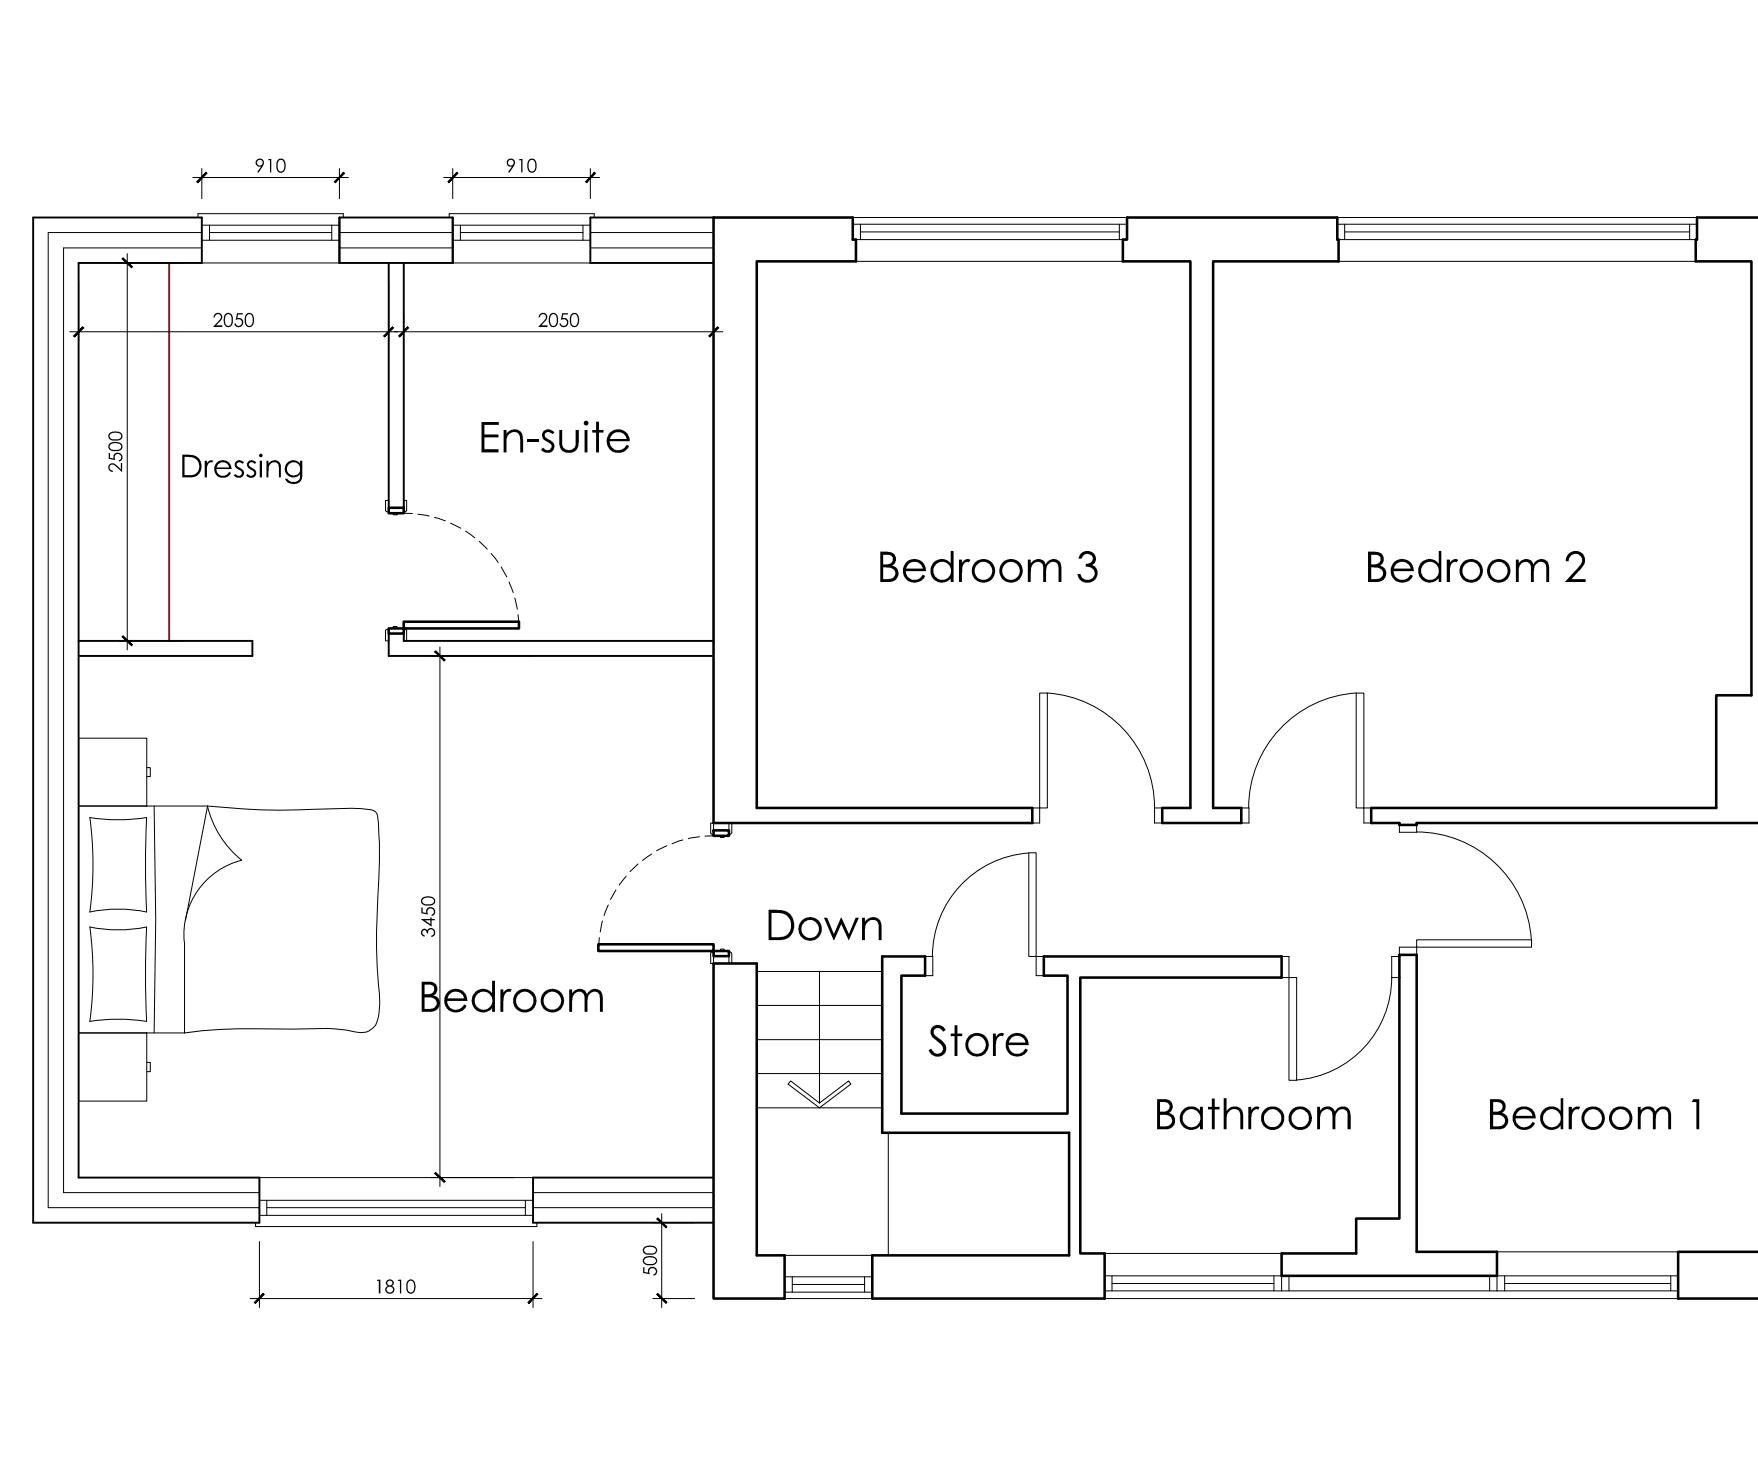


PROPOSED FIRST FLOOR PLAN
SCALE 1:50

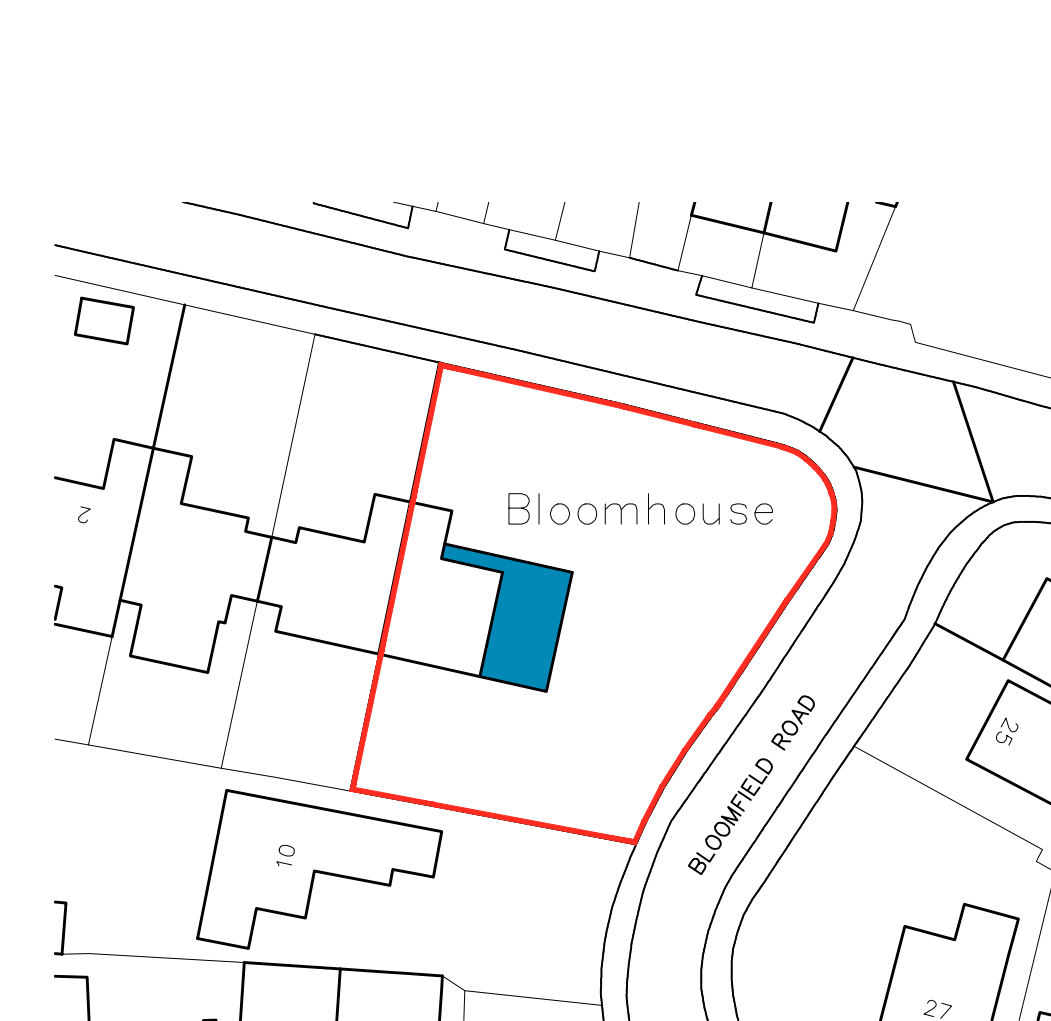

BLOCK PLAN
SCALE 1:500

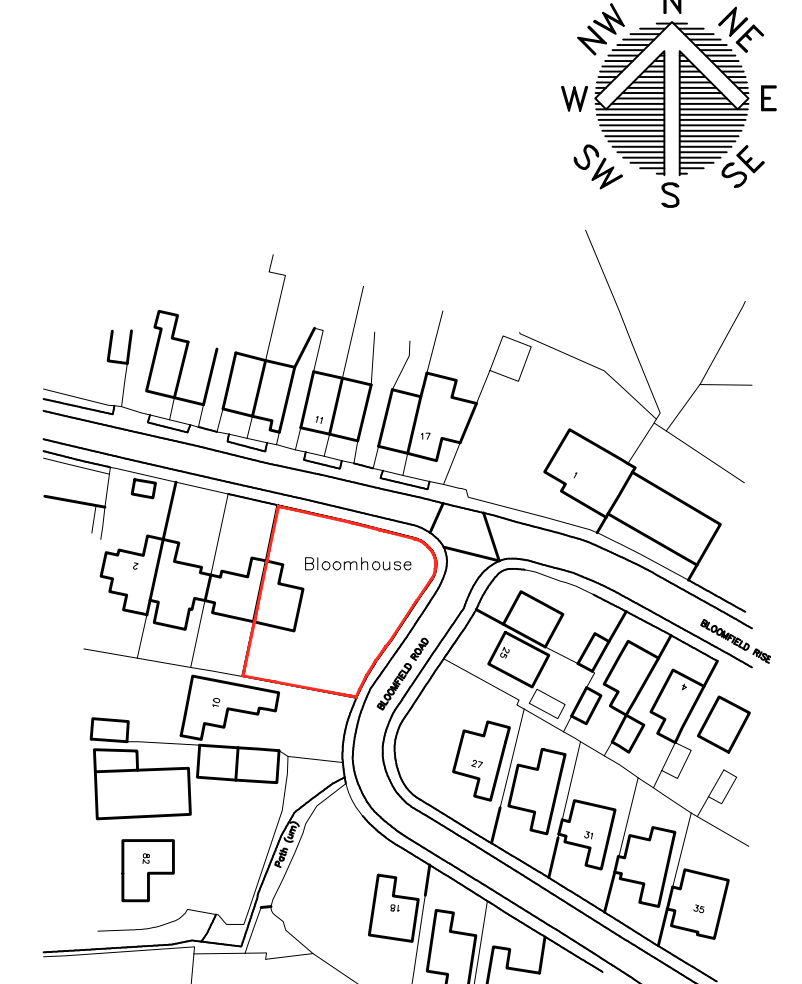

LOCATION PLAN
SCALE 1:1250

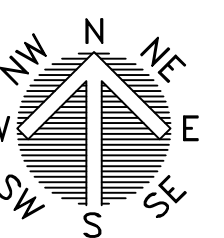

White Agus PARTNERSHIP				OFFICE ONE, 34 VICTORIA ROAD, BARNLEY, S70 2BU				Phone: 01226 208482 Email: info@whiteaguspartnership.co.uk Web: www.whiteaguspartnership.co.uk			
ARCHITECTURAL SERVICES				Project.				Client.			
PROPOSED EXTENSION AT 8 BLOOMFIELD ROAD, DARTON BARNLEY, S75 5AP				MR R. SHAW				Date.			
Drawing Title.				APRIL 2021				Scale.			
PLANS AND ELEVATIONS				Ref. 20-283				Dwg. No. 01			
Date				Date				Rev.			
11/05/2021				A				REVISED TO CLIENTS REQUIREMENTS			