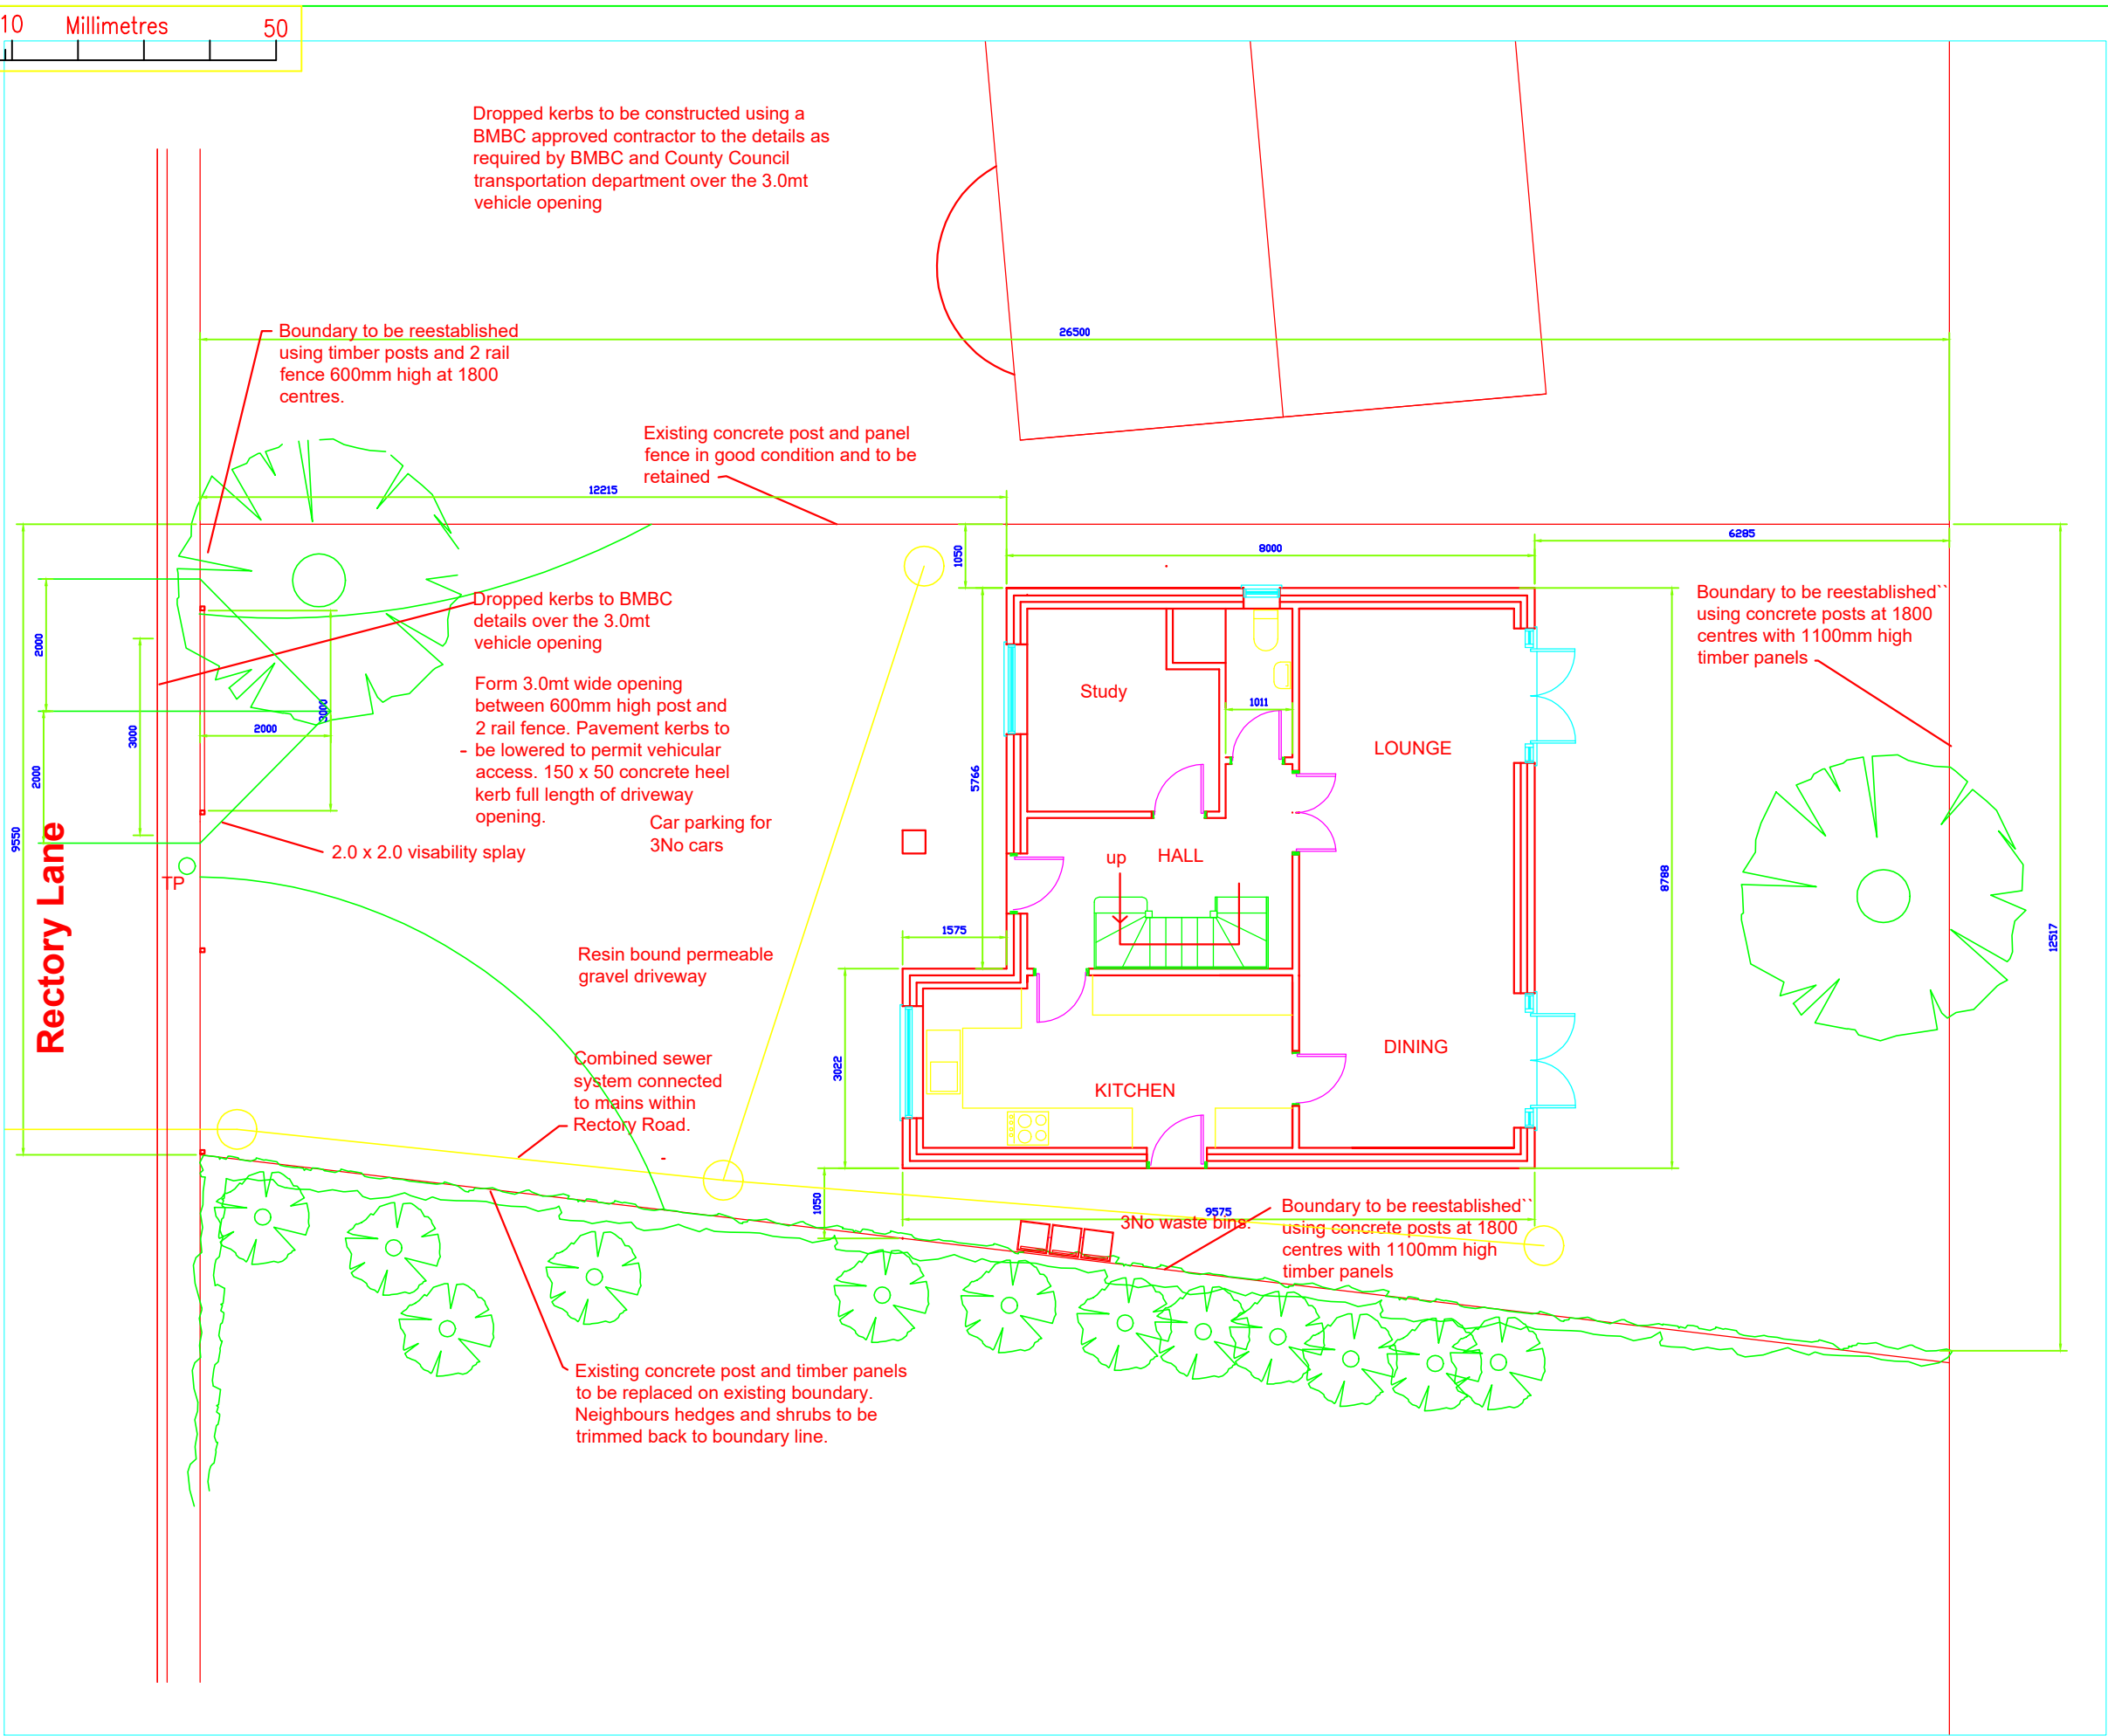


[illegible]

Mr W Perratt Shooters Lodge Harwell North Notts DN10 5BU					
Client Mr R Harrison 25 Newtree Drive Wadworth South Yorkshire DN11 9EE					
Project Proposed Residential Development of 1 Detached 2 bed Dwelling Adjacent No1 Rectory Lane Thurnscoe.					
Title Proposed Boundary Site Plan					
Original Size: A3	Scale: 1:100	Designed: WP Date: Aug 2025	Drawn: WP Date:	Checked: Date:	Authorised: Date:
Project No. 898/2025			Office:	Drawing No. 007	Rev: B

[Leeds_logo_A3](#)