

GENERAL NOTES

Use written dimensions only, do not scale from drawing. Use latest revision of all referenced information.

LAT 53.550880 LONG -1.48038

Rev	Date	Description	Drawn	Chkd
A	01/09/2025	New BT Streethub Structure	RMK	ABH



Drg Status
PLANNING

Cell No. & Name
3-BNY007


Site Name & Address
Pavement o/s 66 Market Street, Barnsley, S70 1SN

Drawing Title
EXISTING AND PROPOSED ELEVATIONS


Scale 1:50 Date 01/09/2025

Drawn By RMK Checked By ABH

Drawing Number 003 Revision A

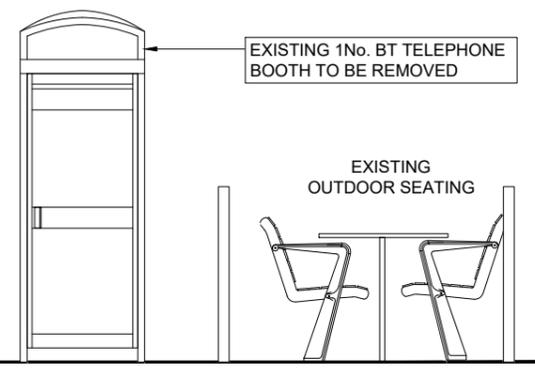


EXISTING FRONT ELEVATION
SCALE 1:50

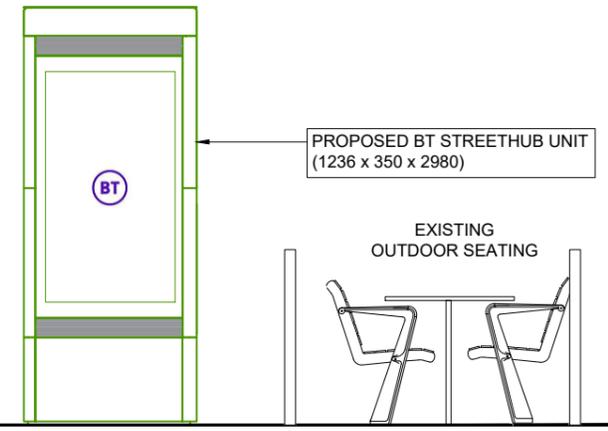

PROPOSED FRONT ELEVATION
SCALE 1:50



PROPOSED PHOTOMONTAGE
NTS

 

PROPOSED SIDE ELEVATION
SCALE 1:50