




**NOTES**

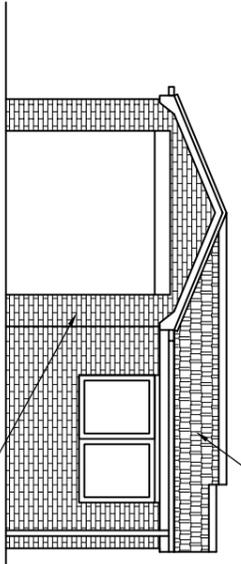


PROPOSED FRONT ELEVATION  
SCALE 1:100 AT A3  
BRICK TO MATCH EXISTING

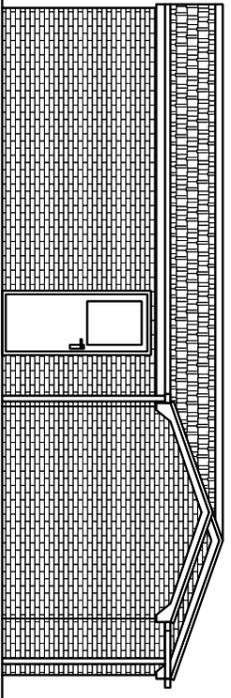


PROPOSED SIDE ELEVATION  
SCALE 1:100 AT A3

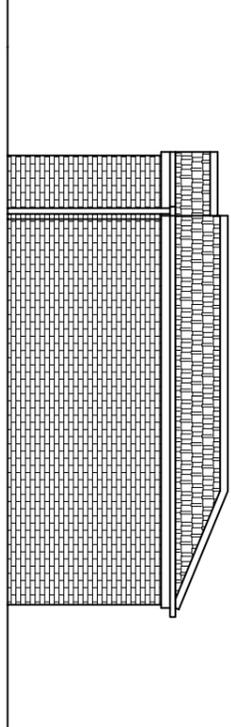


PROPOSED REAR ELEVATION  
SCALE 1:100 AT A3

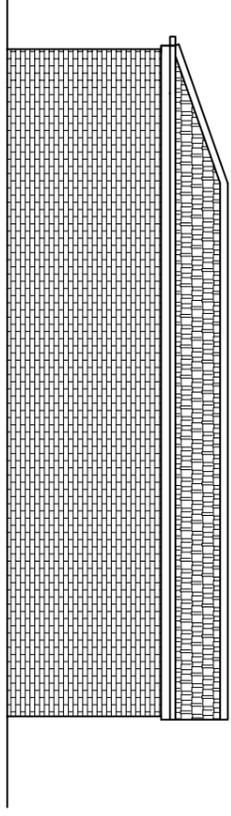


PROPOSED SIDE ELEVATION  
SCALE 1:100 AT A3

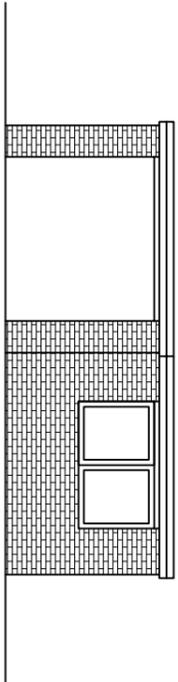


EXISTING FRONT ELEVATION  
SCALE 1:100 AT A3

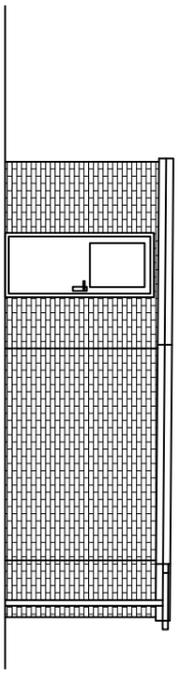

EXISTING SIDE ELEVATION  
SCALE 1:100 AT A3

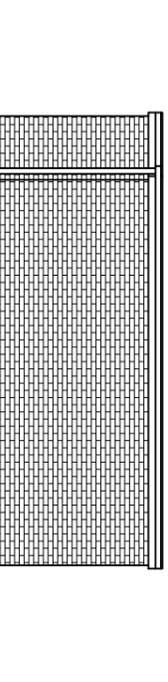

EXISTING REAR ELEVATION  
SCALE 1:100 AT A3

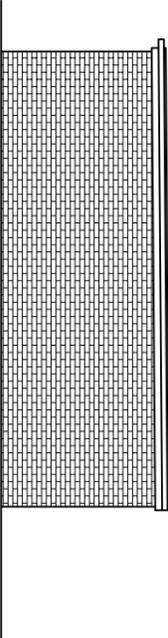

EXISTING SIDE ELEVATION  
SCALE 1:100 AT A3

Rev	Description	By	CHK	APP	Date

JRB DESIGNS LTD  
1 Saville Road  
Cuddworth  
Barnsley  
S72 8LT  
Tel: 01226 383542  
Fax: 01226 380078  
Mob: 07970 541192  
Email: john@jrbdesigns.co.uk  
This drawing is copyright. © Jrbdesigns Ltd.

Client  
**MR R DUNN**

Drawing Title  
**PROPOSED ELEVATIONS**

Address  
**29 CRABTREE DRIVE  
GREAT HOUGHTON  
BARNSELEY  
S72 0AF**

Project Title:  
**PROPOSED GARAGE EXTENSION  
AND PITCHED ROOF CONV**

Purpose of Issue:  
**PLANNING**

Drawing Status  
**FIRST ISSUE**

Scale at A3	Drawn By	Date	Checked By	Approved By	Date
AS SHOWN	JRB	17/10/2013			17/10/2013
Project No.	Drawing No.	Revision			
MBD001	003	-			

APPROVAL:  INFORMATION  TENDER  CONTRACT  CONSTRUCTION