


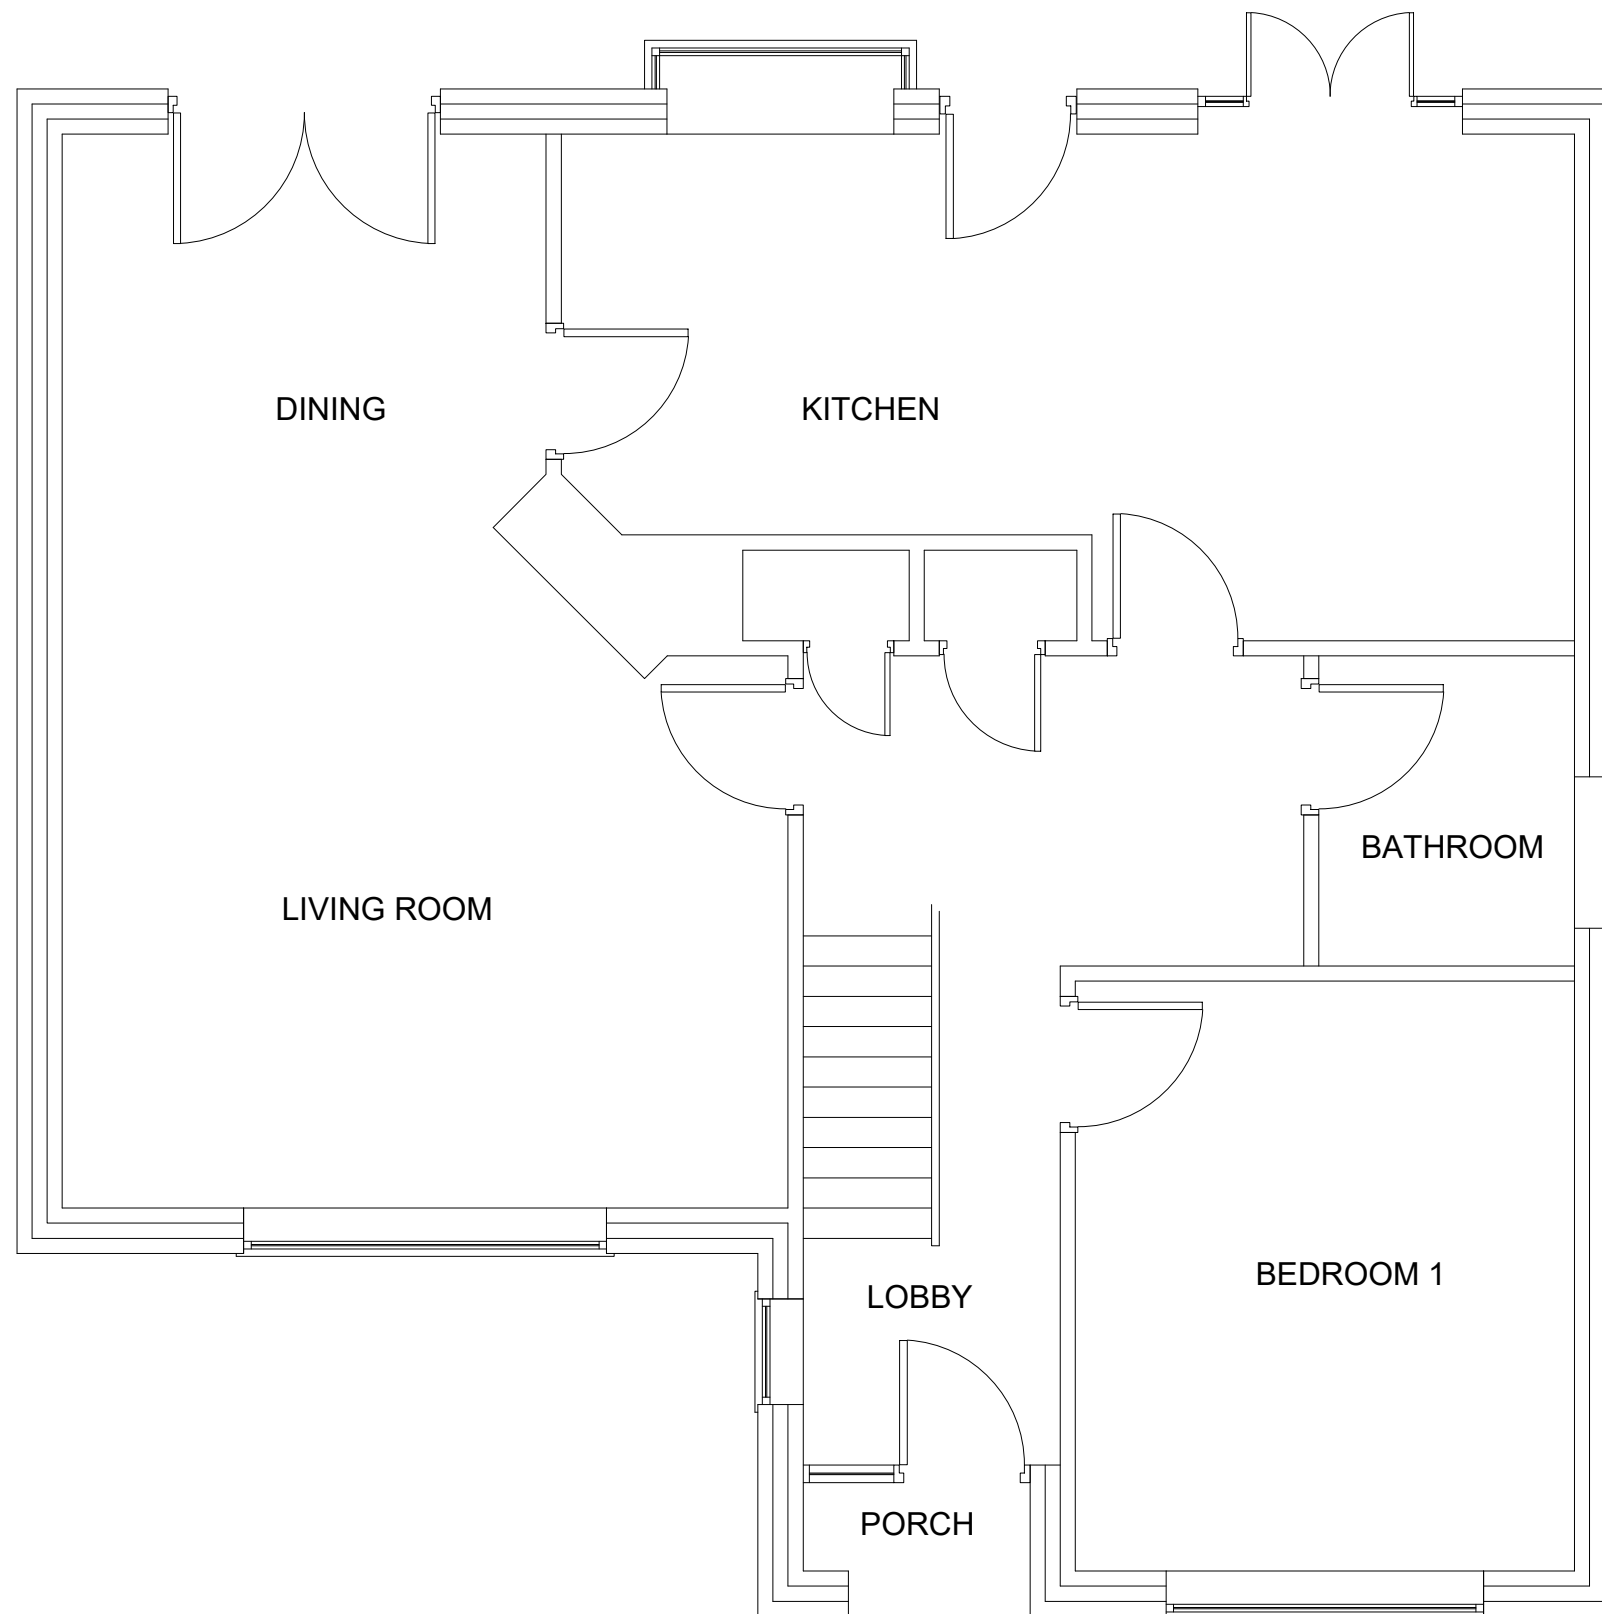

PROPOSED EXTENSION

Mr Daniel Ingram
210 Burton Road,
Barnsley,
S71 2HG

Drawing Title
**EXISTING GROUND FLOOR AND
ROOF PLAN**

Scale 1:50 @ A3	Date 23/04/21
Drawn by ARN	Revision
Drawing no. 2021-05-02	