

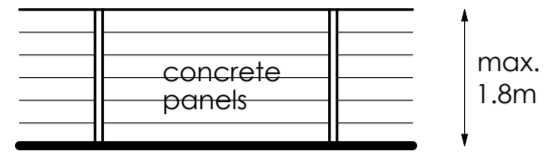



Gate & Wall Elevation scale 1:100

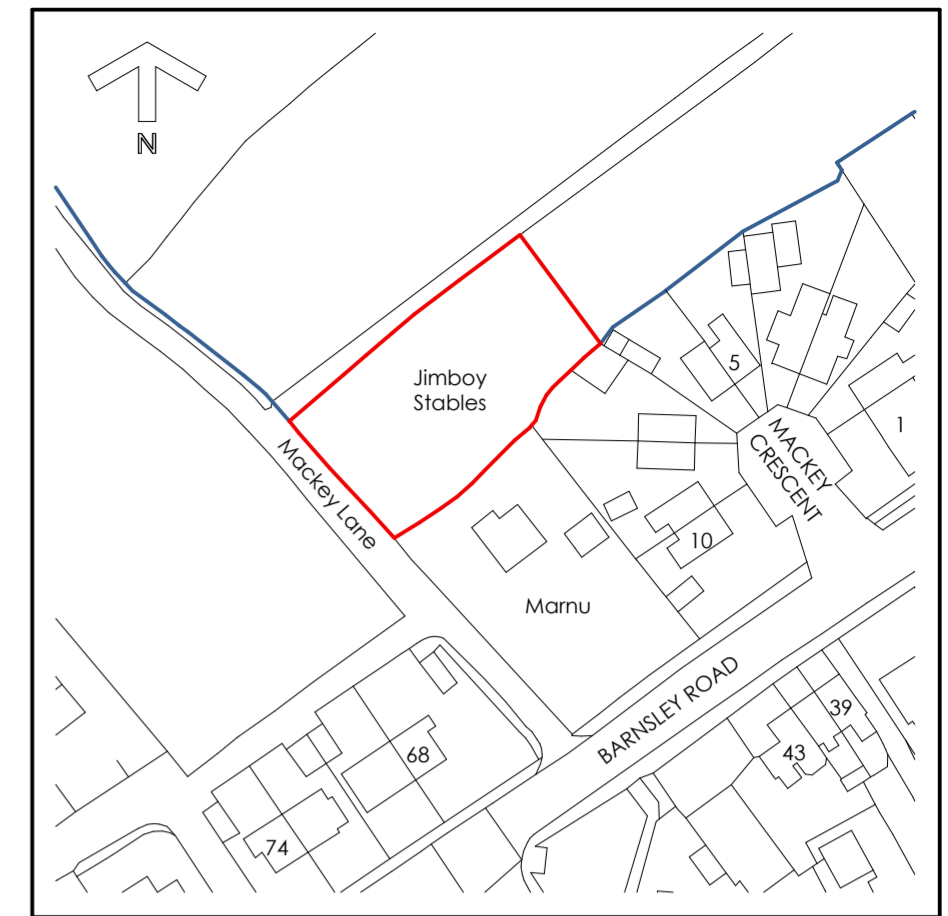

Fence Elevation scale 1:100

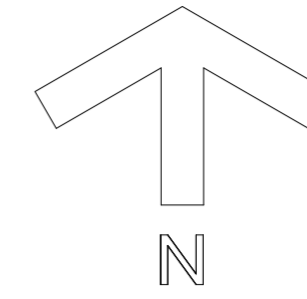

LOCATION PLAN scale 1:1250

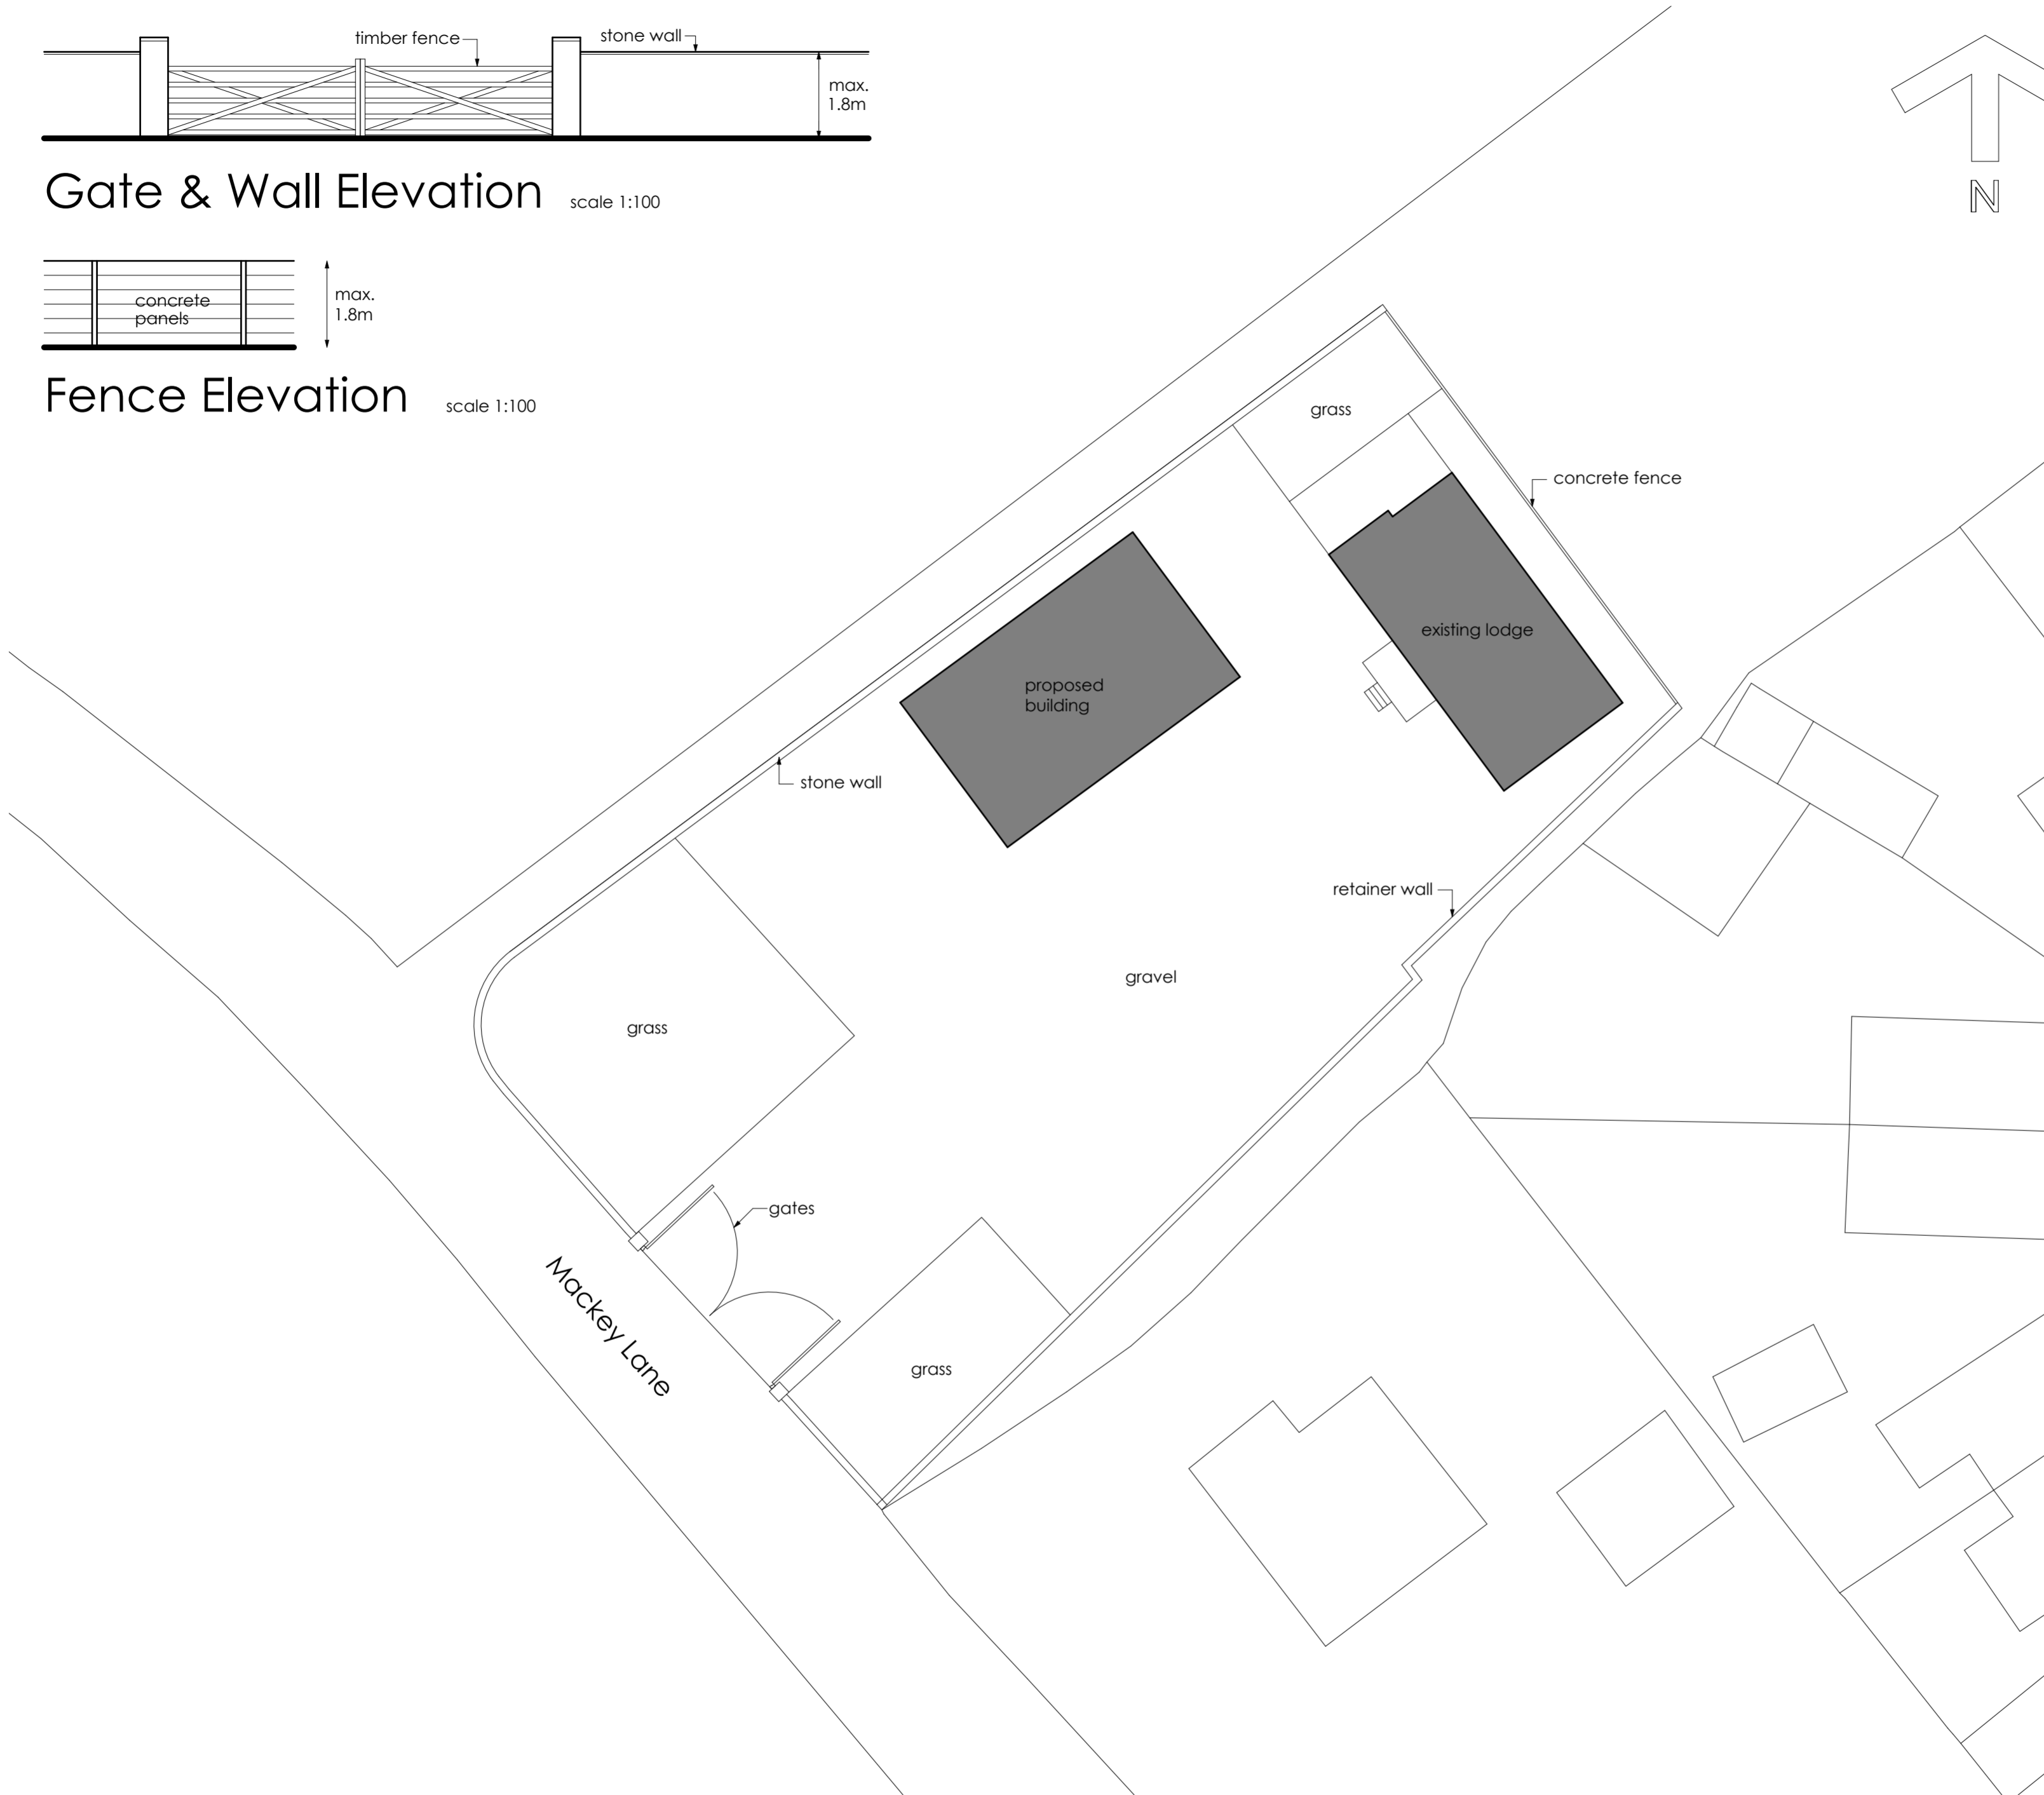

SITE PLAN scale 1:200

**m ward architectural  
drawing services**

94 Ferrybridge Road, Castleford, West Yorks, WF10 4JR  
tel. 01977 513891 e mail mwardarchitect@aol.com

Site Plan at Jimboy stables,  
Mackay Lane, Brierley, S72 9LD  
for Mr James Connors.

date DEC 2023 scales 1:50 1:100 (@ A2) dwg. no. 01