




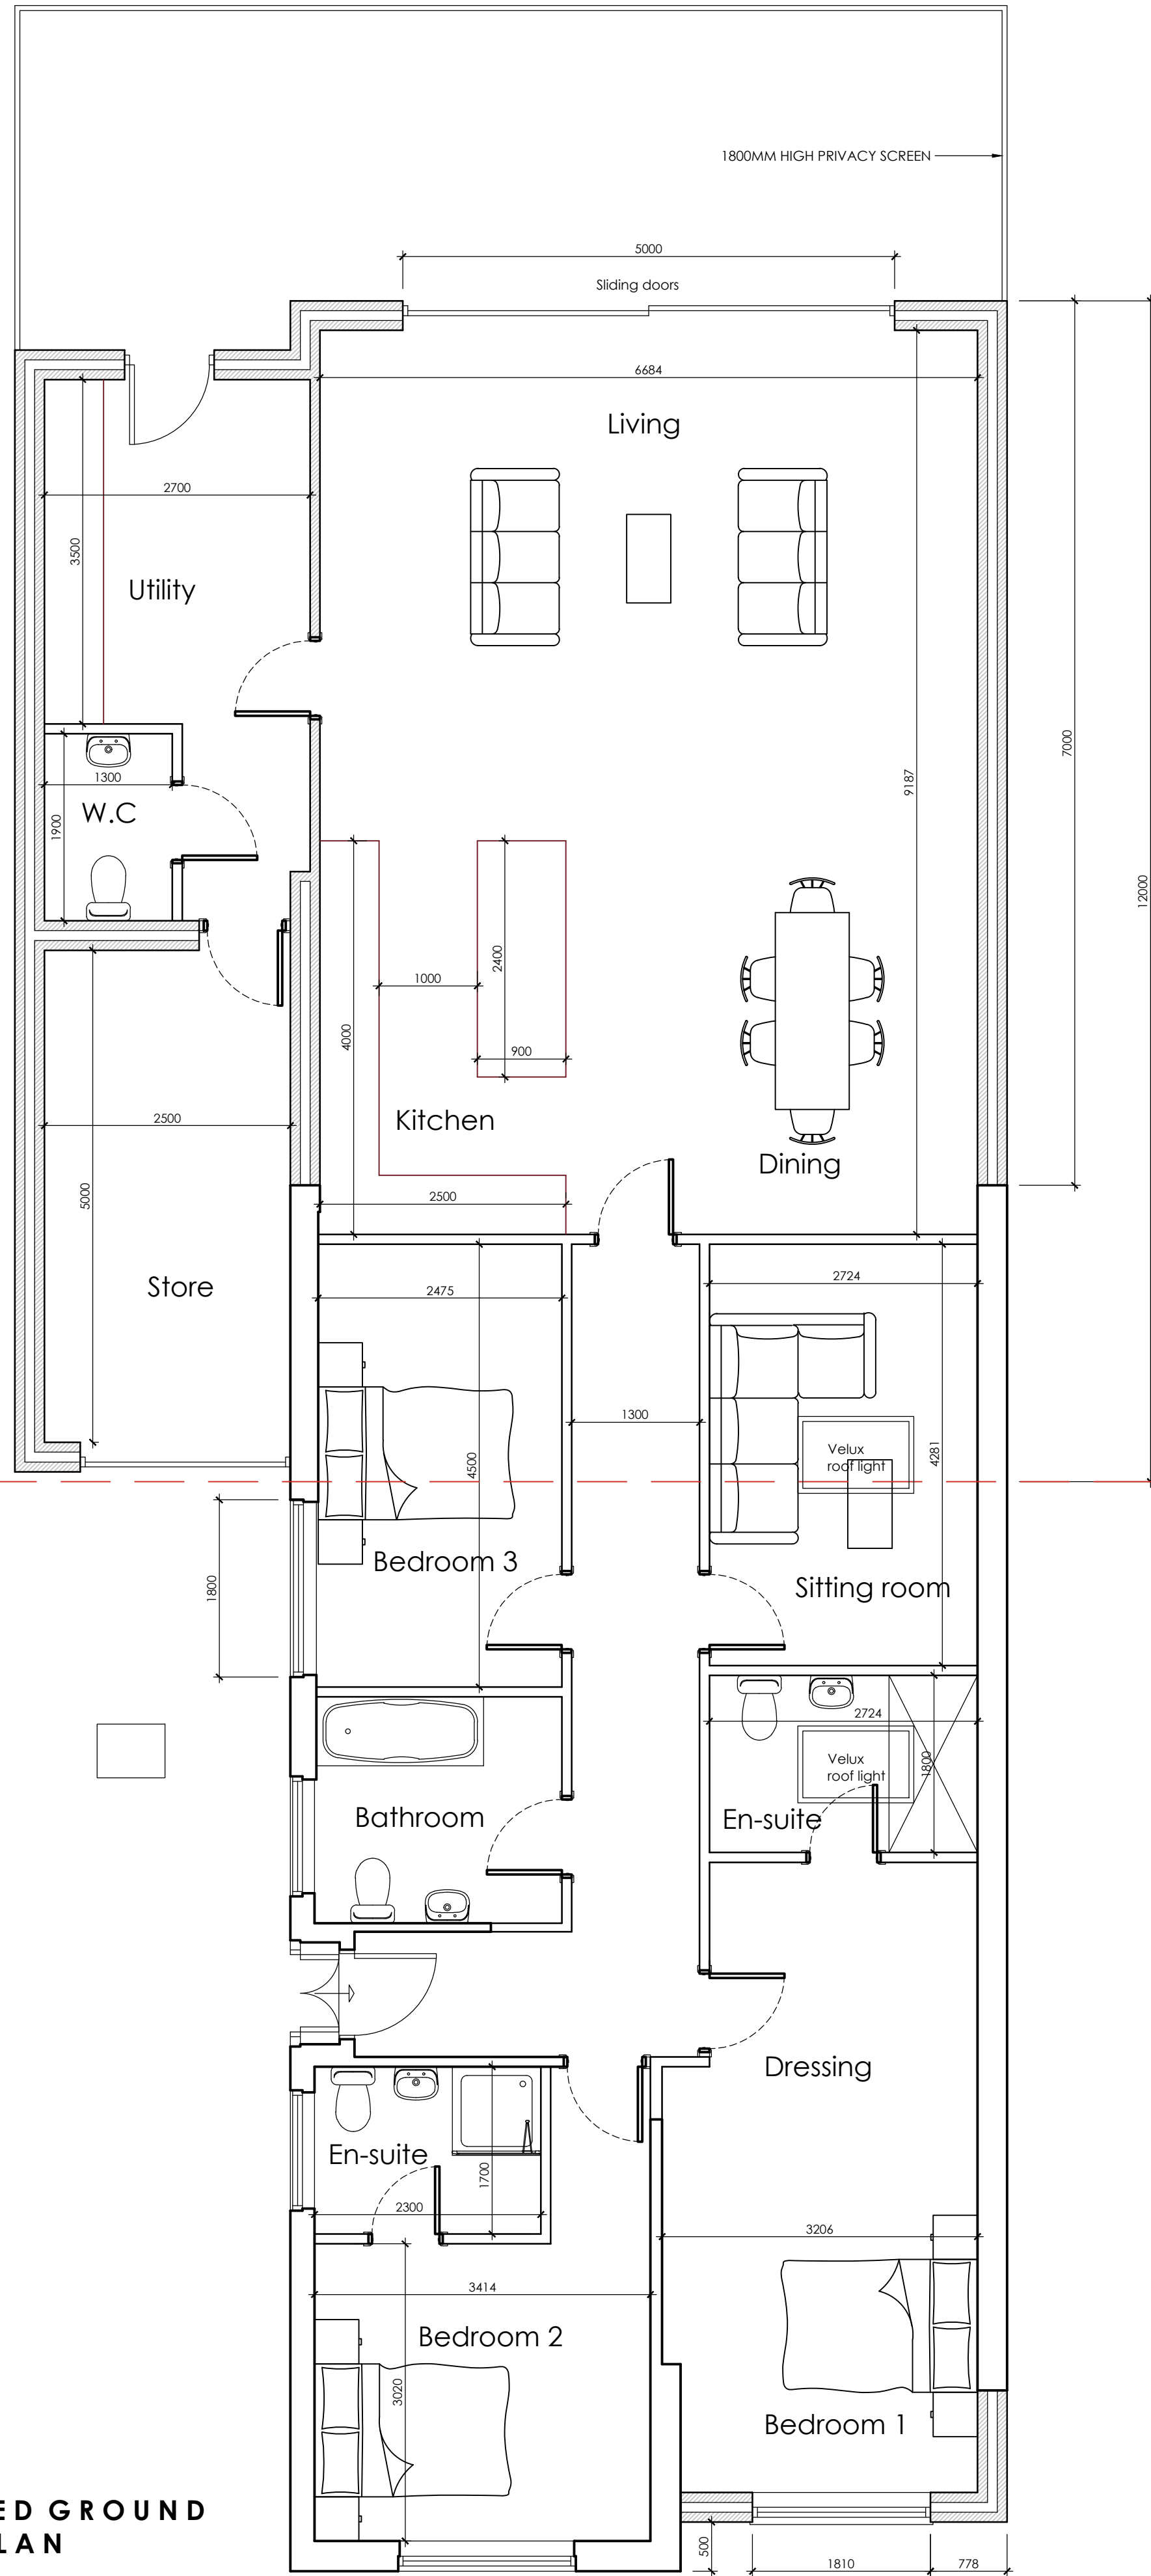


PROPOSED GROUND FLOOR PLAN
SCALE 1:50

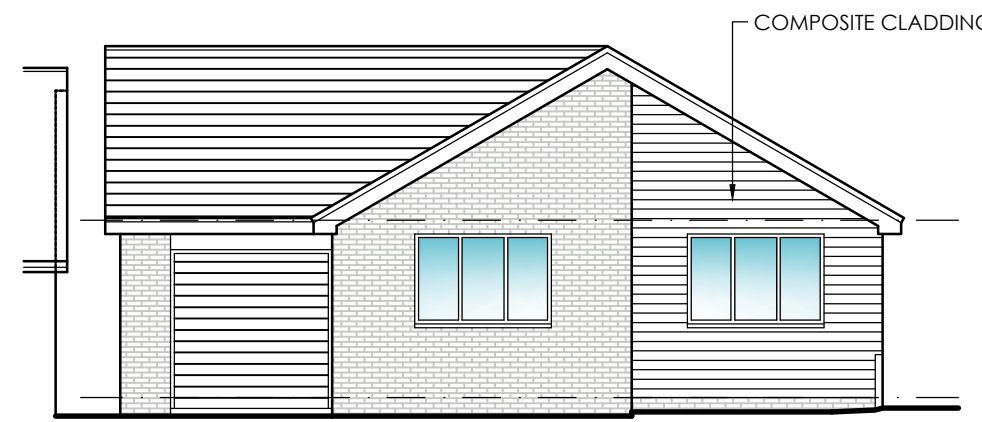


PROPOSED FRONT ELEVATION
SCALE 1:100

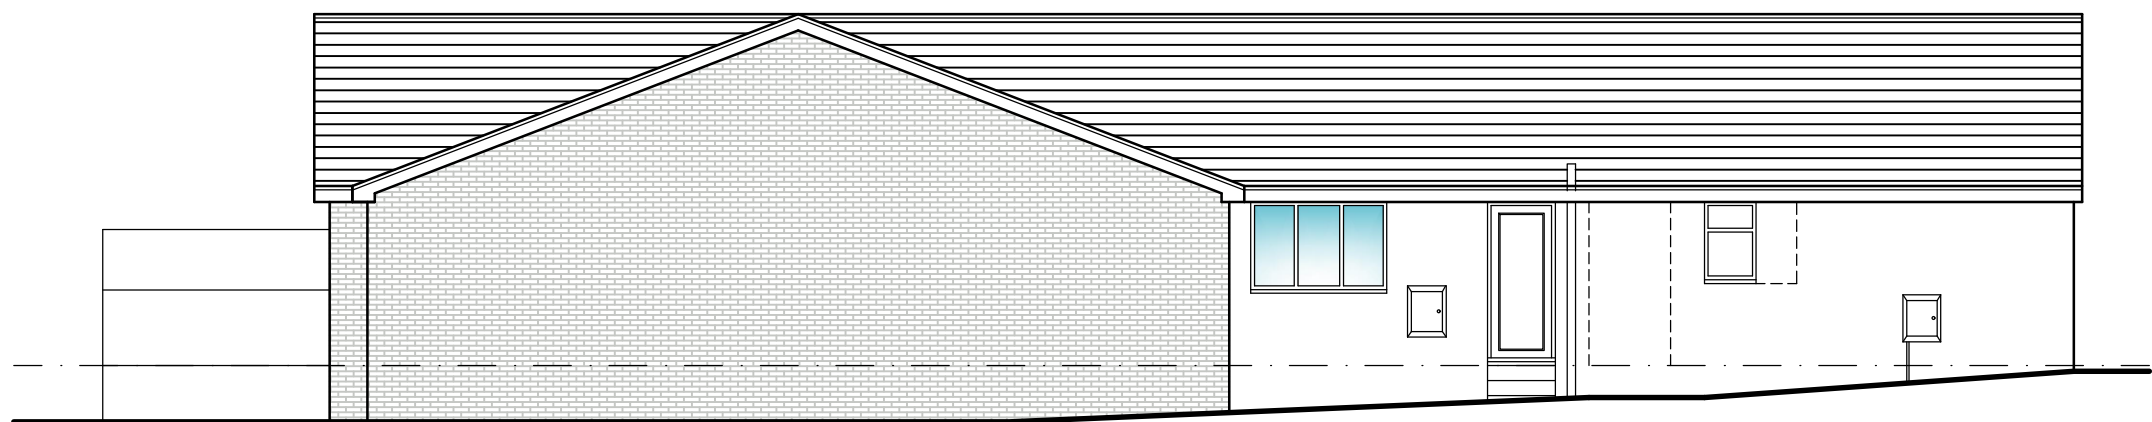

PROPOSED SIDE ELEVATION
SCALE 1:100

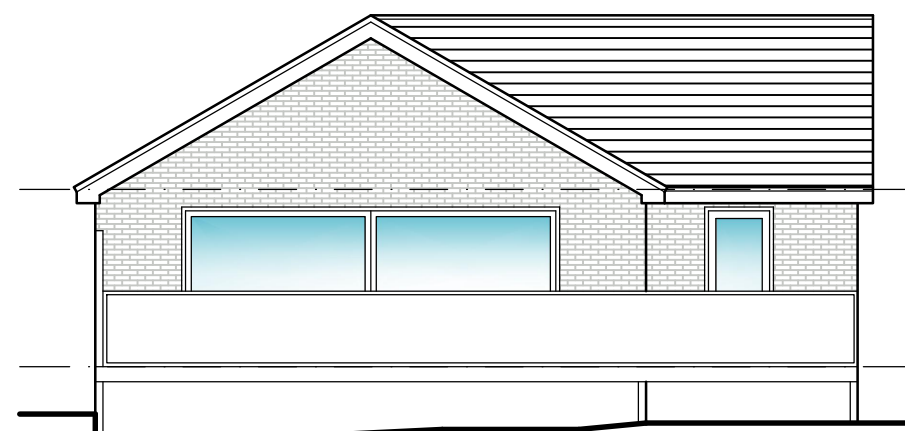


PROPOSED REAR ELEVATION
SCALE 1:100

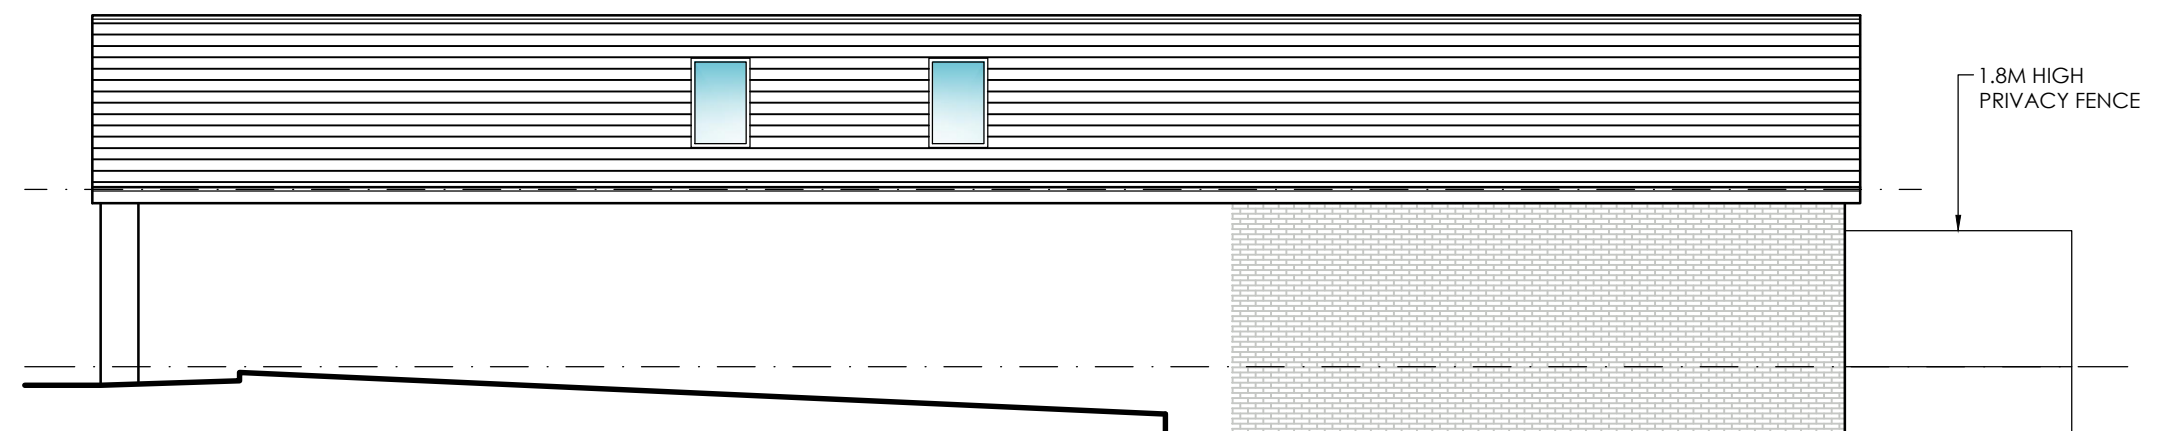

PROPOSED SIDE ELEVATION
SCALE 1:100



SITE PLAN
SCALE 1:500

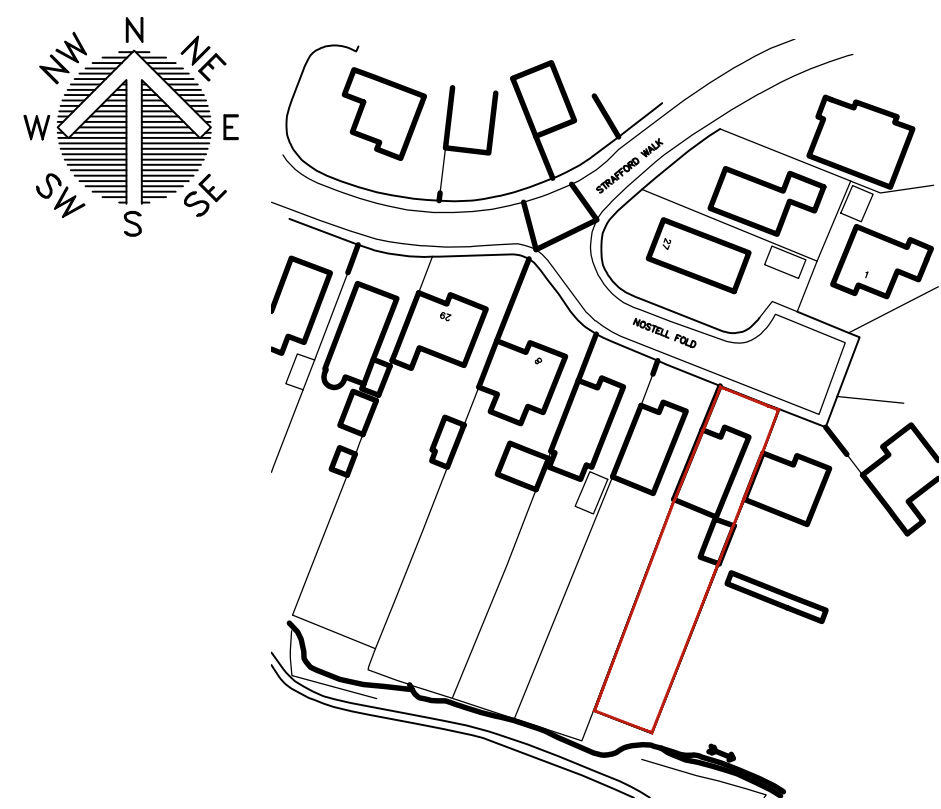

LOCATION PLAN
SCALE 1:1250

 WhiteAgus Architectural Services			OFFICE ONE, DRILL HALL, 11 EASTGATE, BARNSELEY, S70 2EU			Phone: 01226 208482 Email: info@whiteagus.co.uk Web: www.whiteagus.co.uk		
Project. PROPOSED ALTERATIONS AT 5 NOSTELL FOLD, DODWORTH BARNSELEY, S75 3SR					Client. MR & MRS FASCE			
Drawing Title. PLANS & ELEVATIONS					Date. JULY 2025		Scale. 1:50 & 1:100 @ A1	
					Ref. 24-220		Dwg. No. 01	
							Rev. F	
Date	Suffix	Description			Date	Suffix	Description	
26/08/2025	A	REVISED TO CLIENTS REQUIREMENTS			18/05/2026		REVISED TO CLIENTS REQUIREMENTS	
02/10/2025	B	REVISED TO CLIENTS REQUIREMENTS						
07/11/2025	C	REVISED TO CLIENTS REQUIREMENTS						
02/03/2026	D	REVISED TO CLIENTS REQUIREMENTS						
04/03/2026	E	REVISED TO CLIENTS REQUIREMENTS						