




LOCATION PLAN
SCALE 1:1250

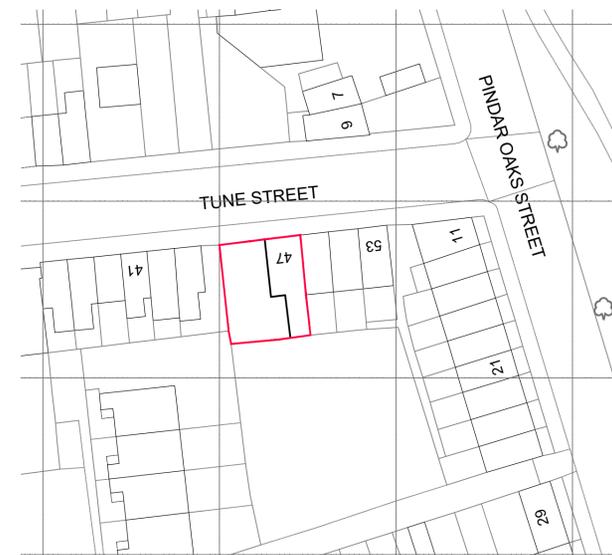



BLOCK PLAN
SCALE 1:500

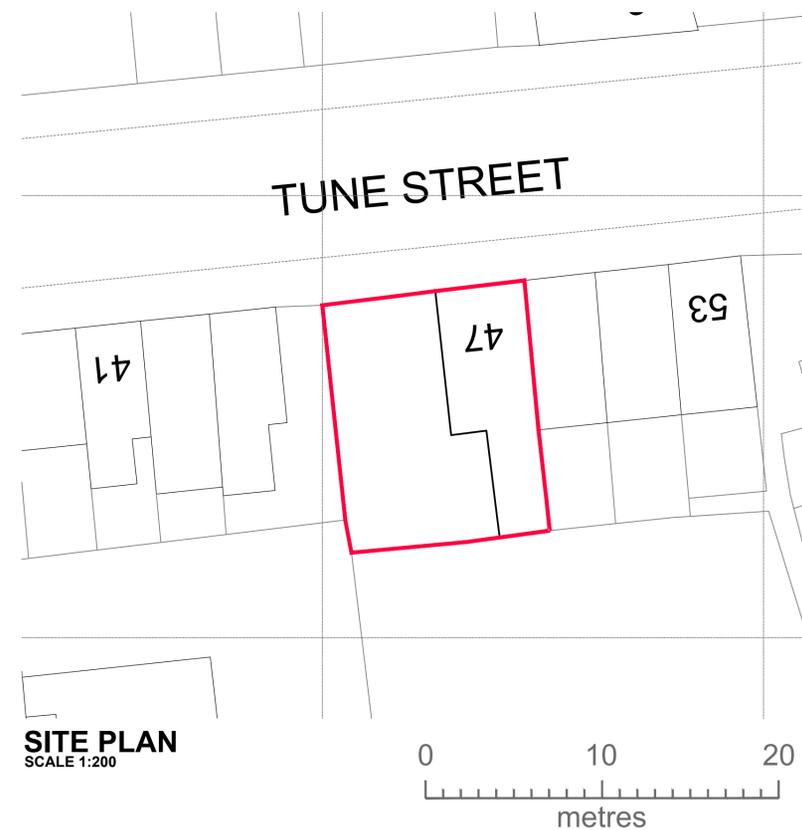

SITE PLAN
SCALE 1:200

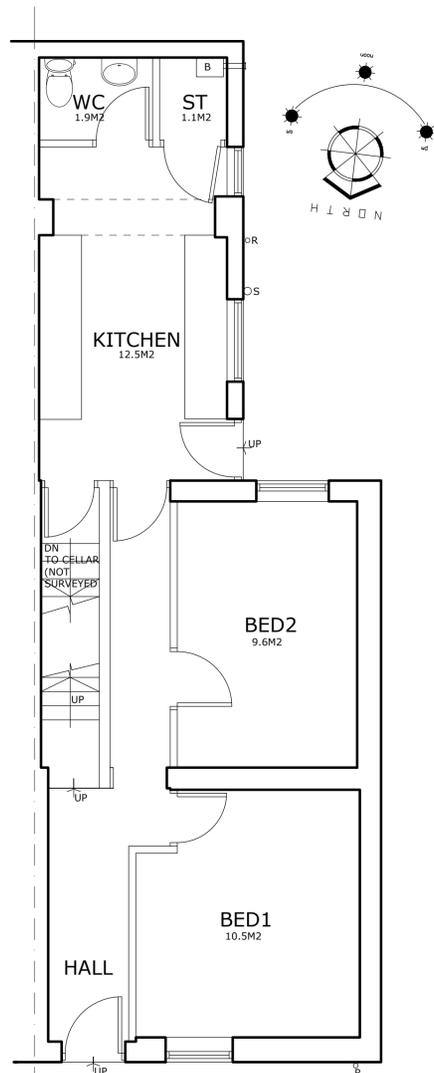

GROUND FLOOR PLAN
SCALE 1:50

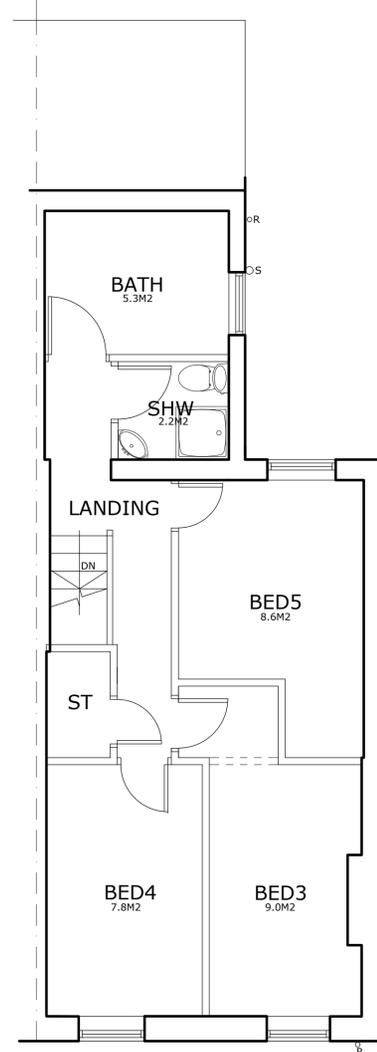 

FIRST FLOOR PLAN
SCALE 1:50

1. THIS DRAWING AND THE COPYRIGHTS AND PATENTS THEREIN ARE THE PROPERTY OF NYP ARCHITECTURAL LTD REGISTERED IN ENGLAND AND WALES No. PENDING AND MAY BE USED OR REPRODUCED ONLY UNDER CONTRACT.
2. CONTRACTORS AND SUB-CONTRACTORS MUST CHECK AND AGREE ALL DIMENSIONS BEFORE PREPARING SHOP DRAWINGS OR COMMENCING WORK ON SITE
3. CONTRACTORS ARE RESPONSIBLE FOR INFORMING THE DESIGNER OF ANY DISCREPANCY DISCOVERED ON THIS DRAWING OR BETWEEN THIS DRAWING AND ANY OTHER RELATED DOCUMENT ISSUED UNDER THE STANDARD FORM OF CONTRACT IN RESPECT OF THE WORK.
4. WRITTEN DIMENSIONS ONLY ARE TO BE USED FROM THIS DRAWING. IF IN ANY DOUBT ASK FOR CLARIFICATION.

Revisions.

Date	Suffix	Description

Notes.

NYP
ARCHITECTURAL
LTD

BBIC, INNOVATION WAY, BARNSELY, S75 1JL.
Tel: 01226 200989. E: scott@nypas.co.uk

Project.
47 TUNE STREET
BARNSELY
S70-4NR

Drawing Title.
SURVEY AS
EXISTING

Client.

Date.
AUG 2025

Scale.
AS INDICATED

Ref. Dwg. No. Rev.
2025/127 01 .