




Proposed Front Elevation  
1 : 50




Proposed Rear Elevation  
1 : 50




Proposed Left Side Elevation  
1 : 50

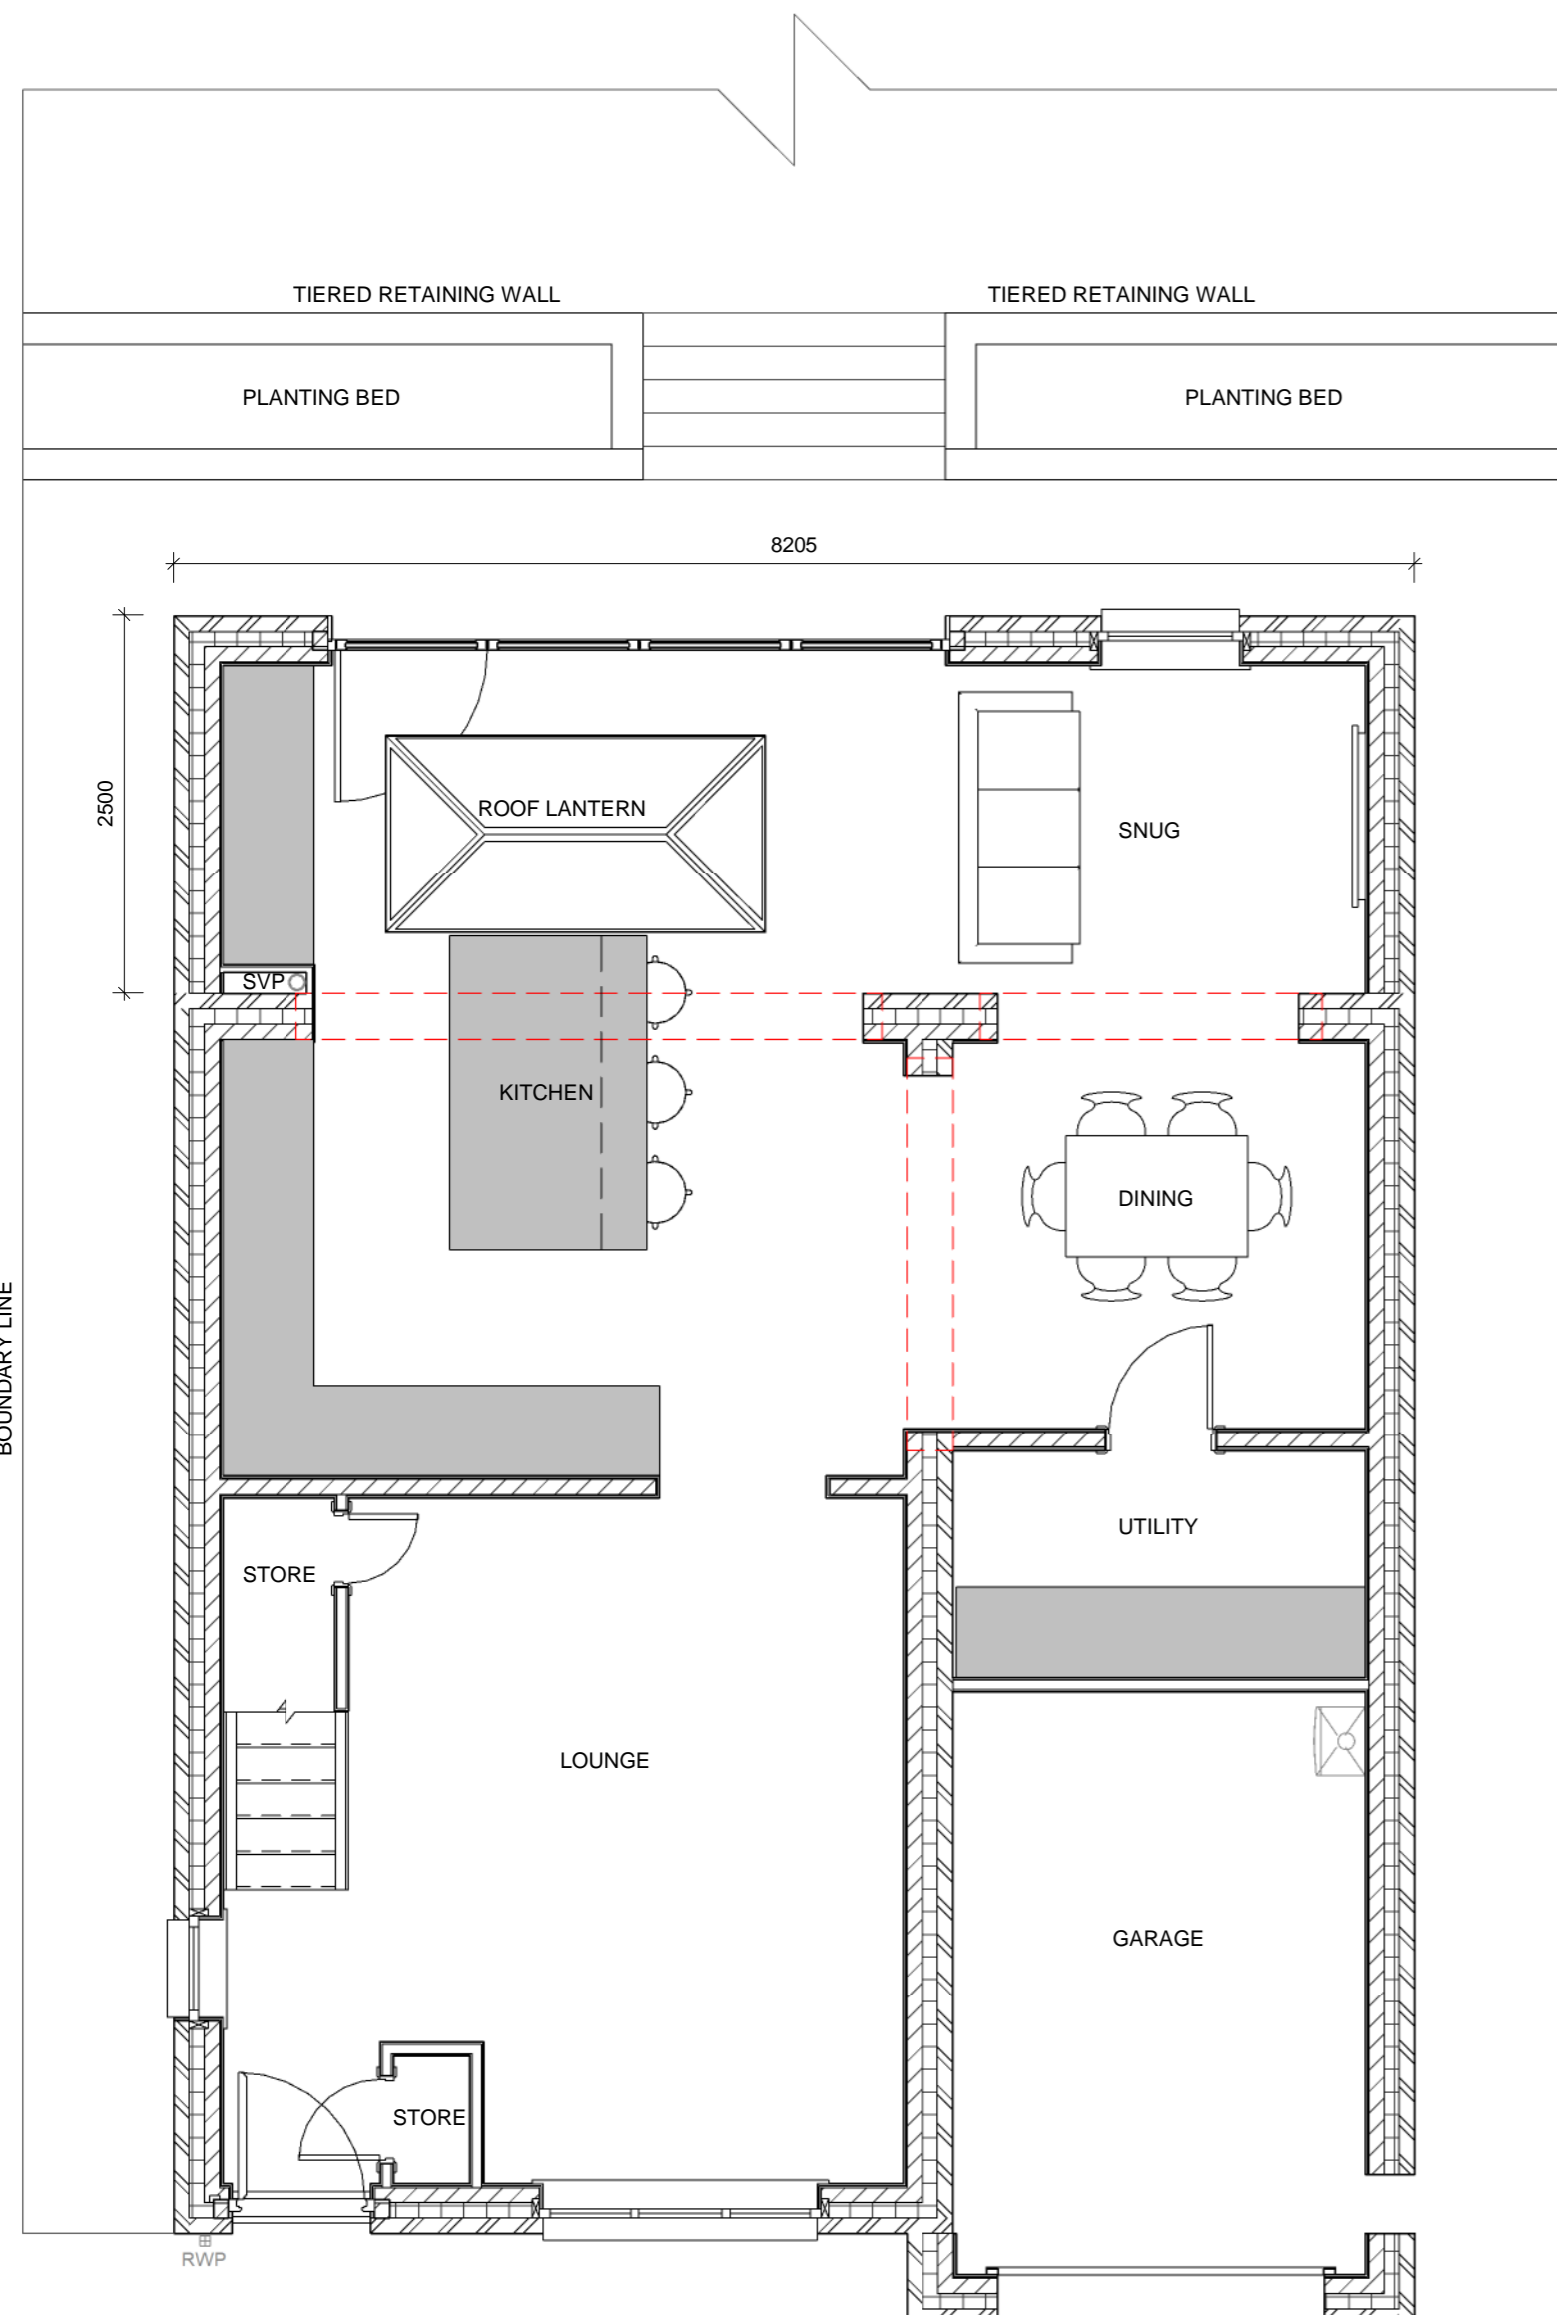

Proposed GF Plan  
1 : 50

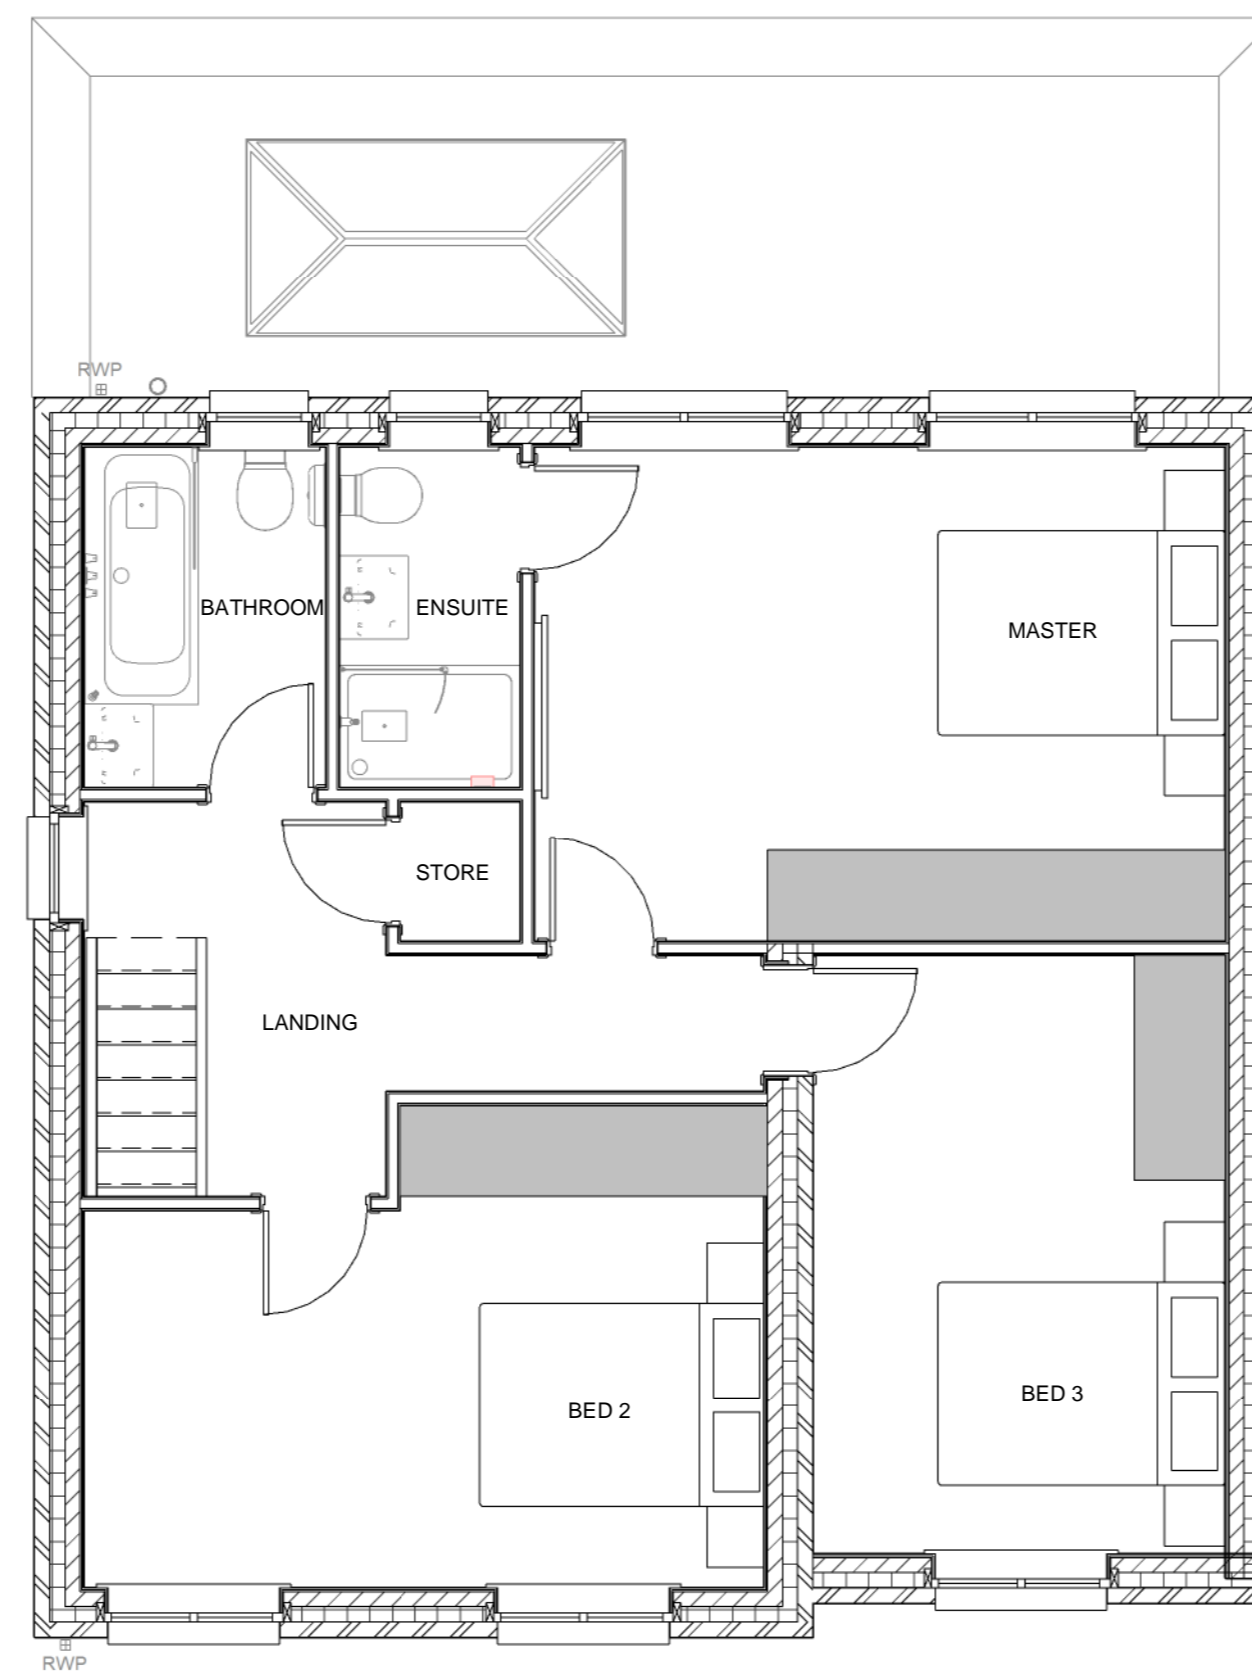

Proposed FF Plan  
1 : 50

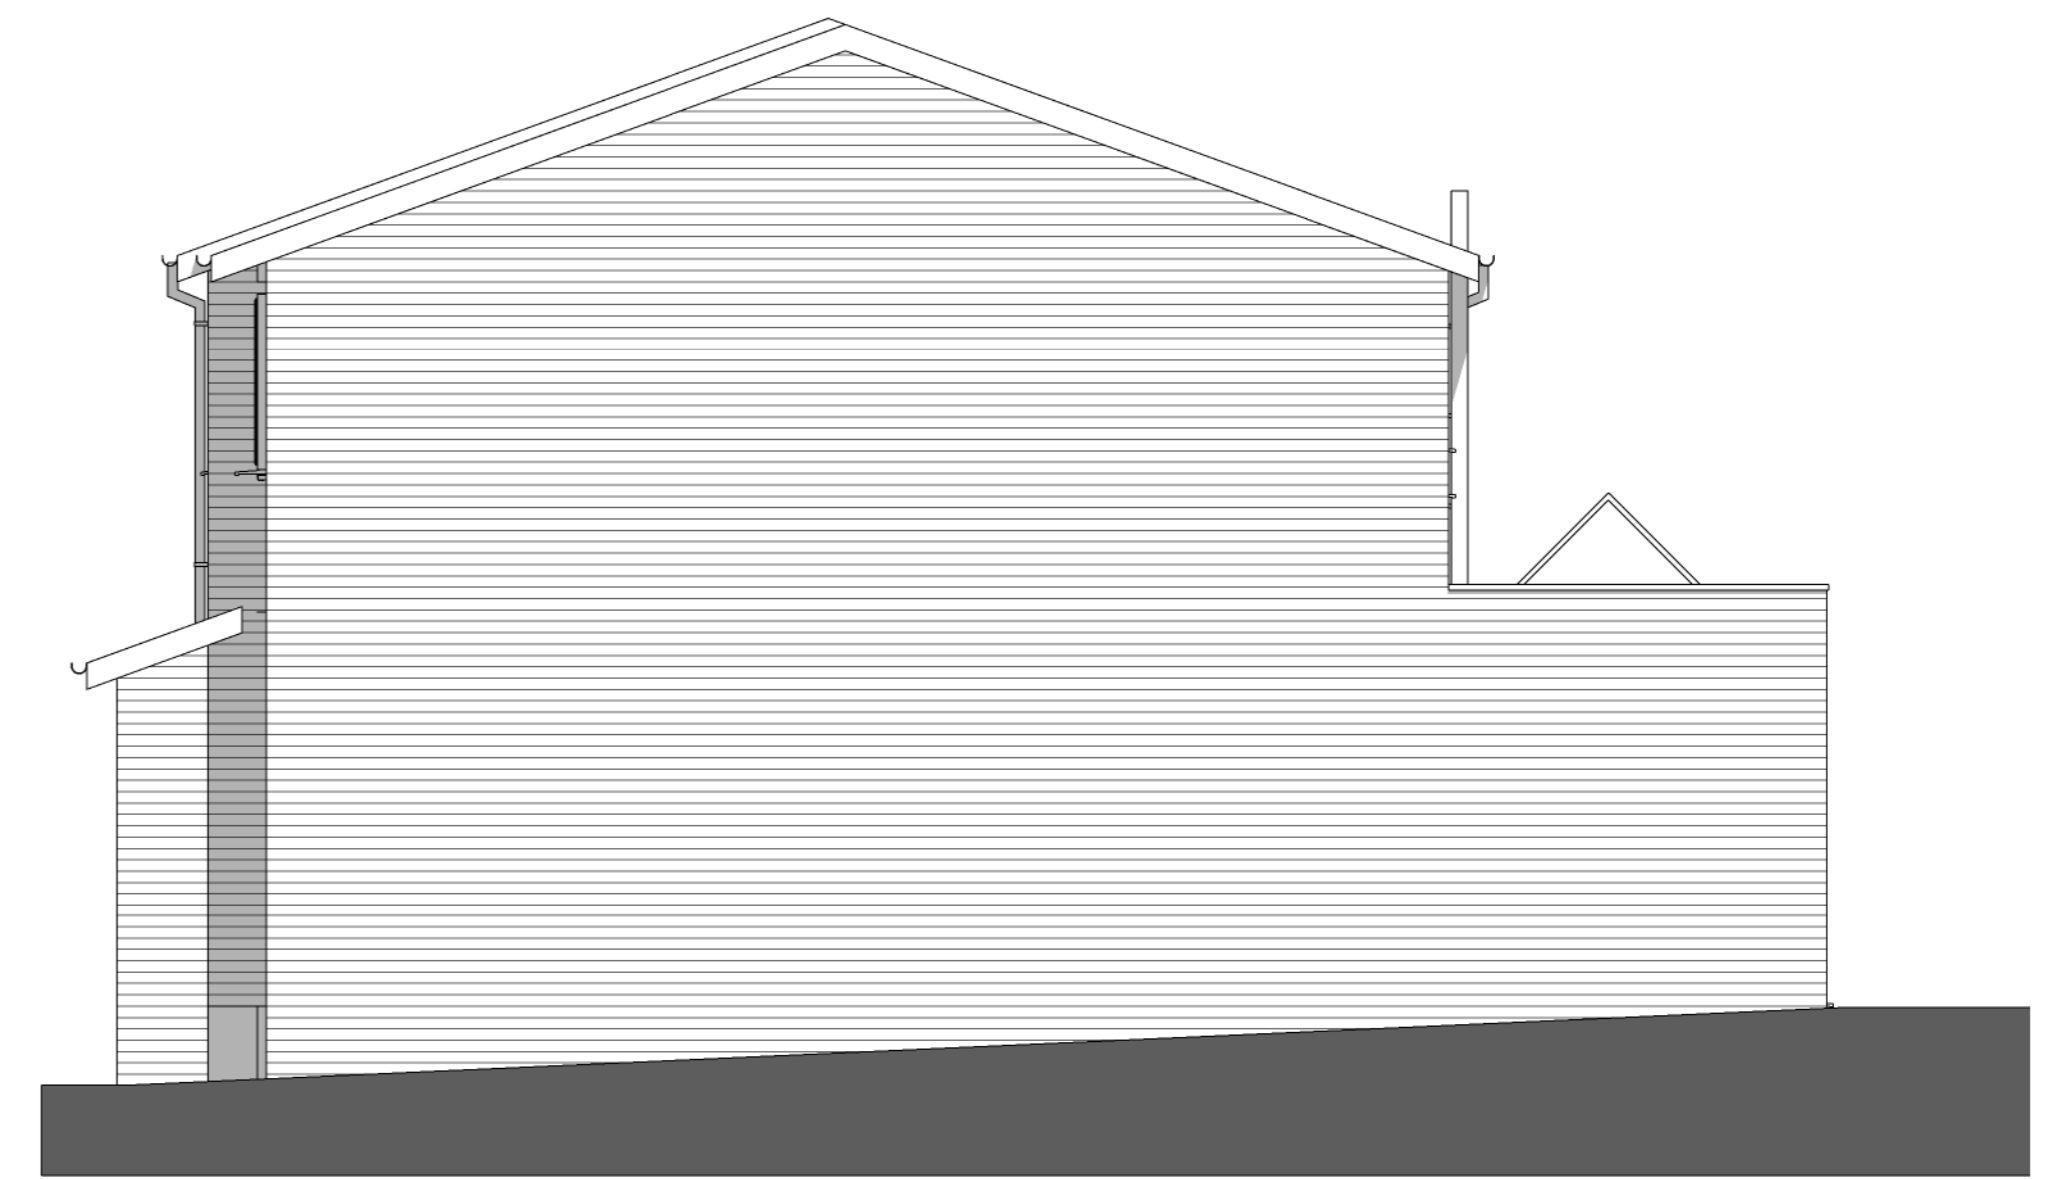

Proposed Right Side Elevation  
1 : 50

NO.	DATE	BY	REVISIONS
<b>Planning</b>			
DATE:	18/07/22	SCALE @ A3:	1 : 50
DWG TITLE:	Proposed Plans		
PROJECT NO.:	83/002	REV:	