




EXISTING SIDE ELEVATION.

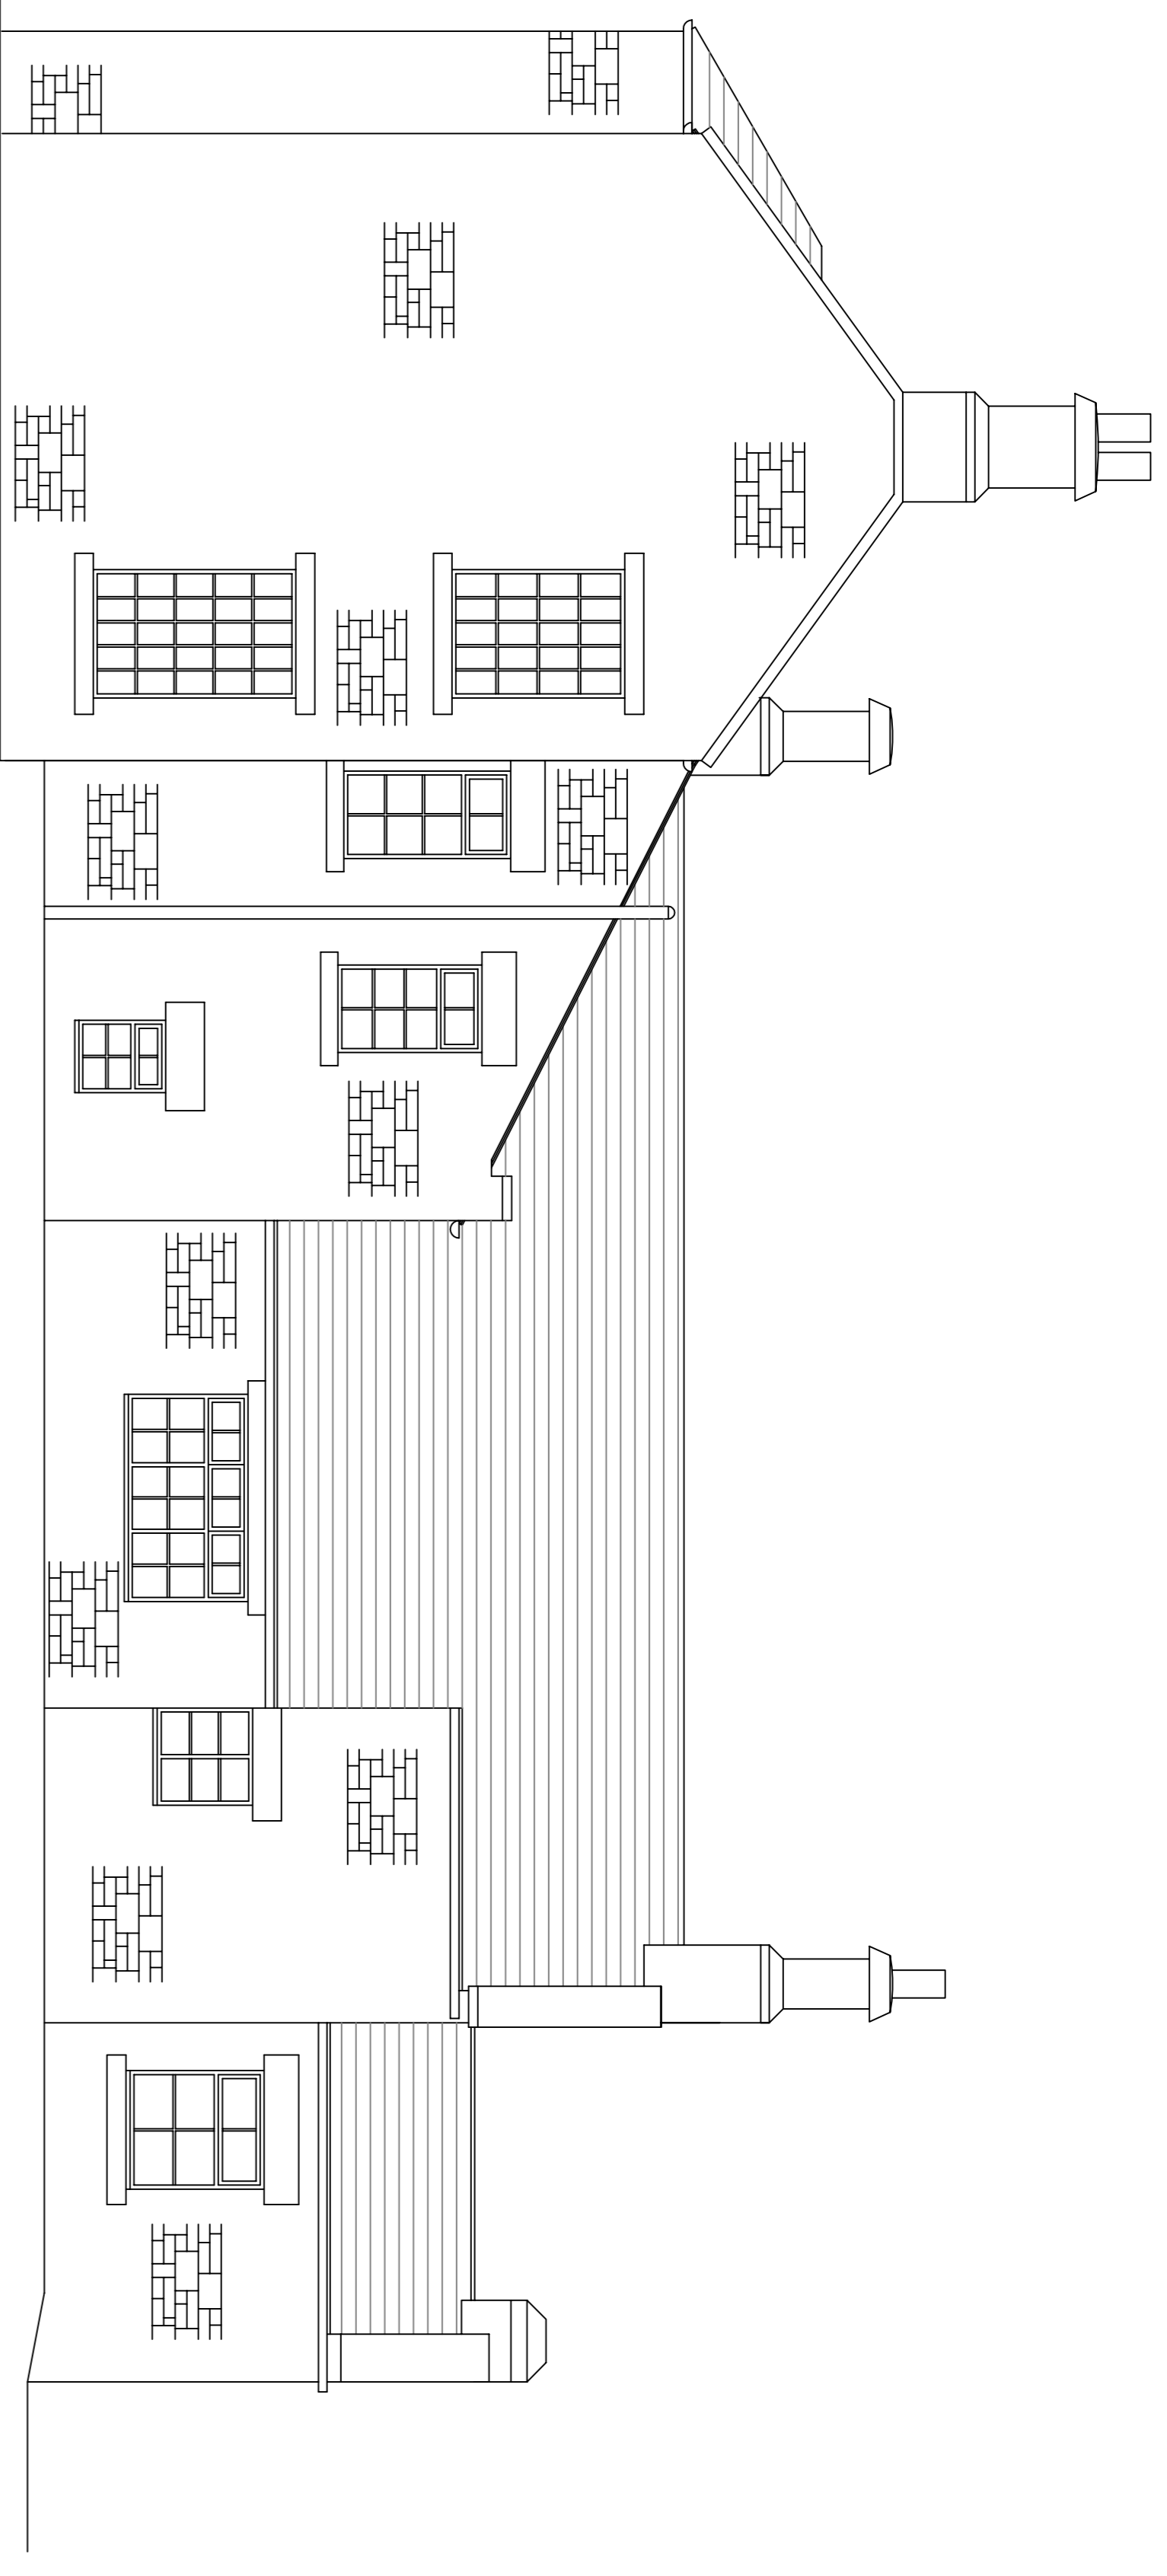

EXISTING REAR ELEVATION.

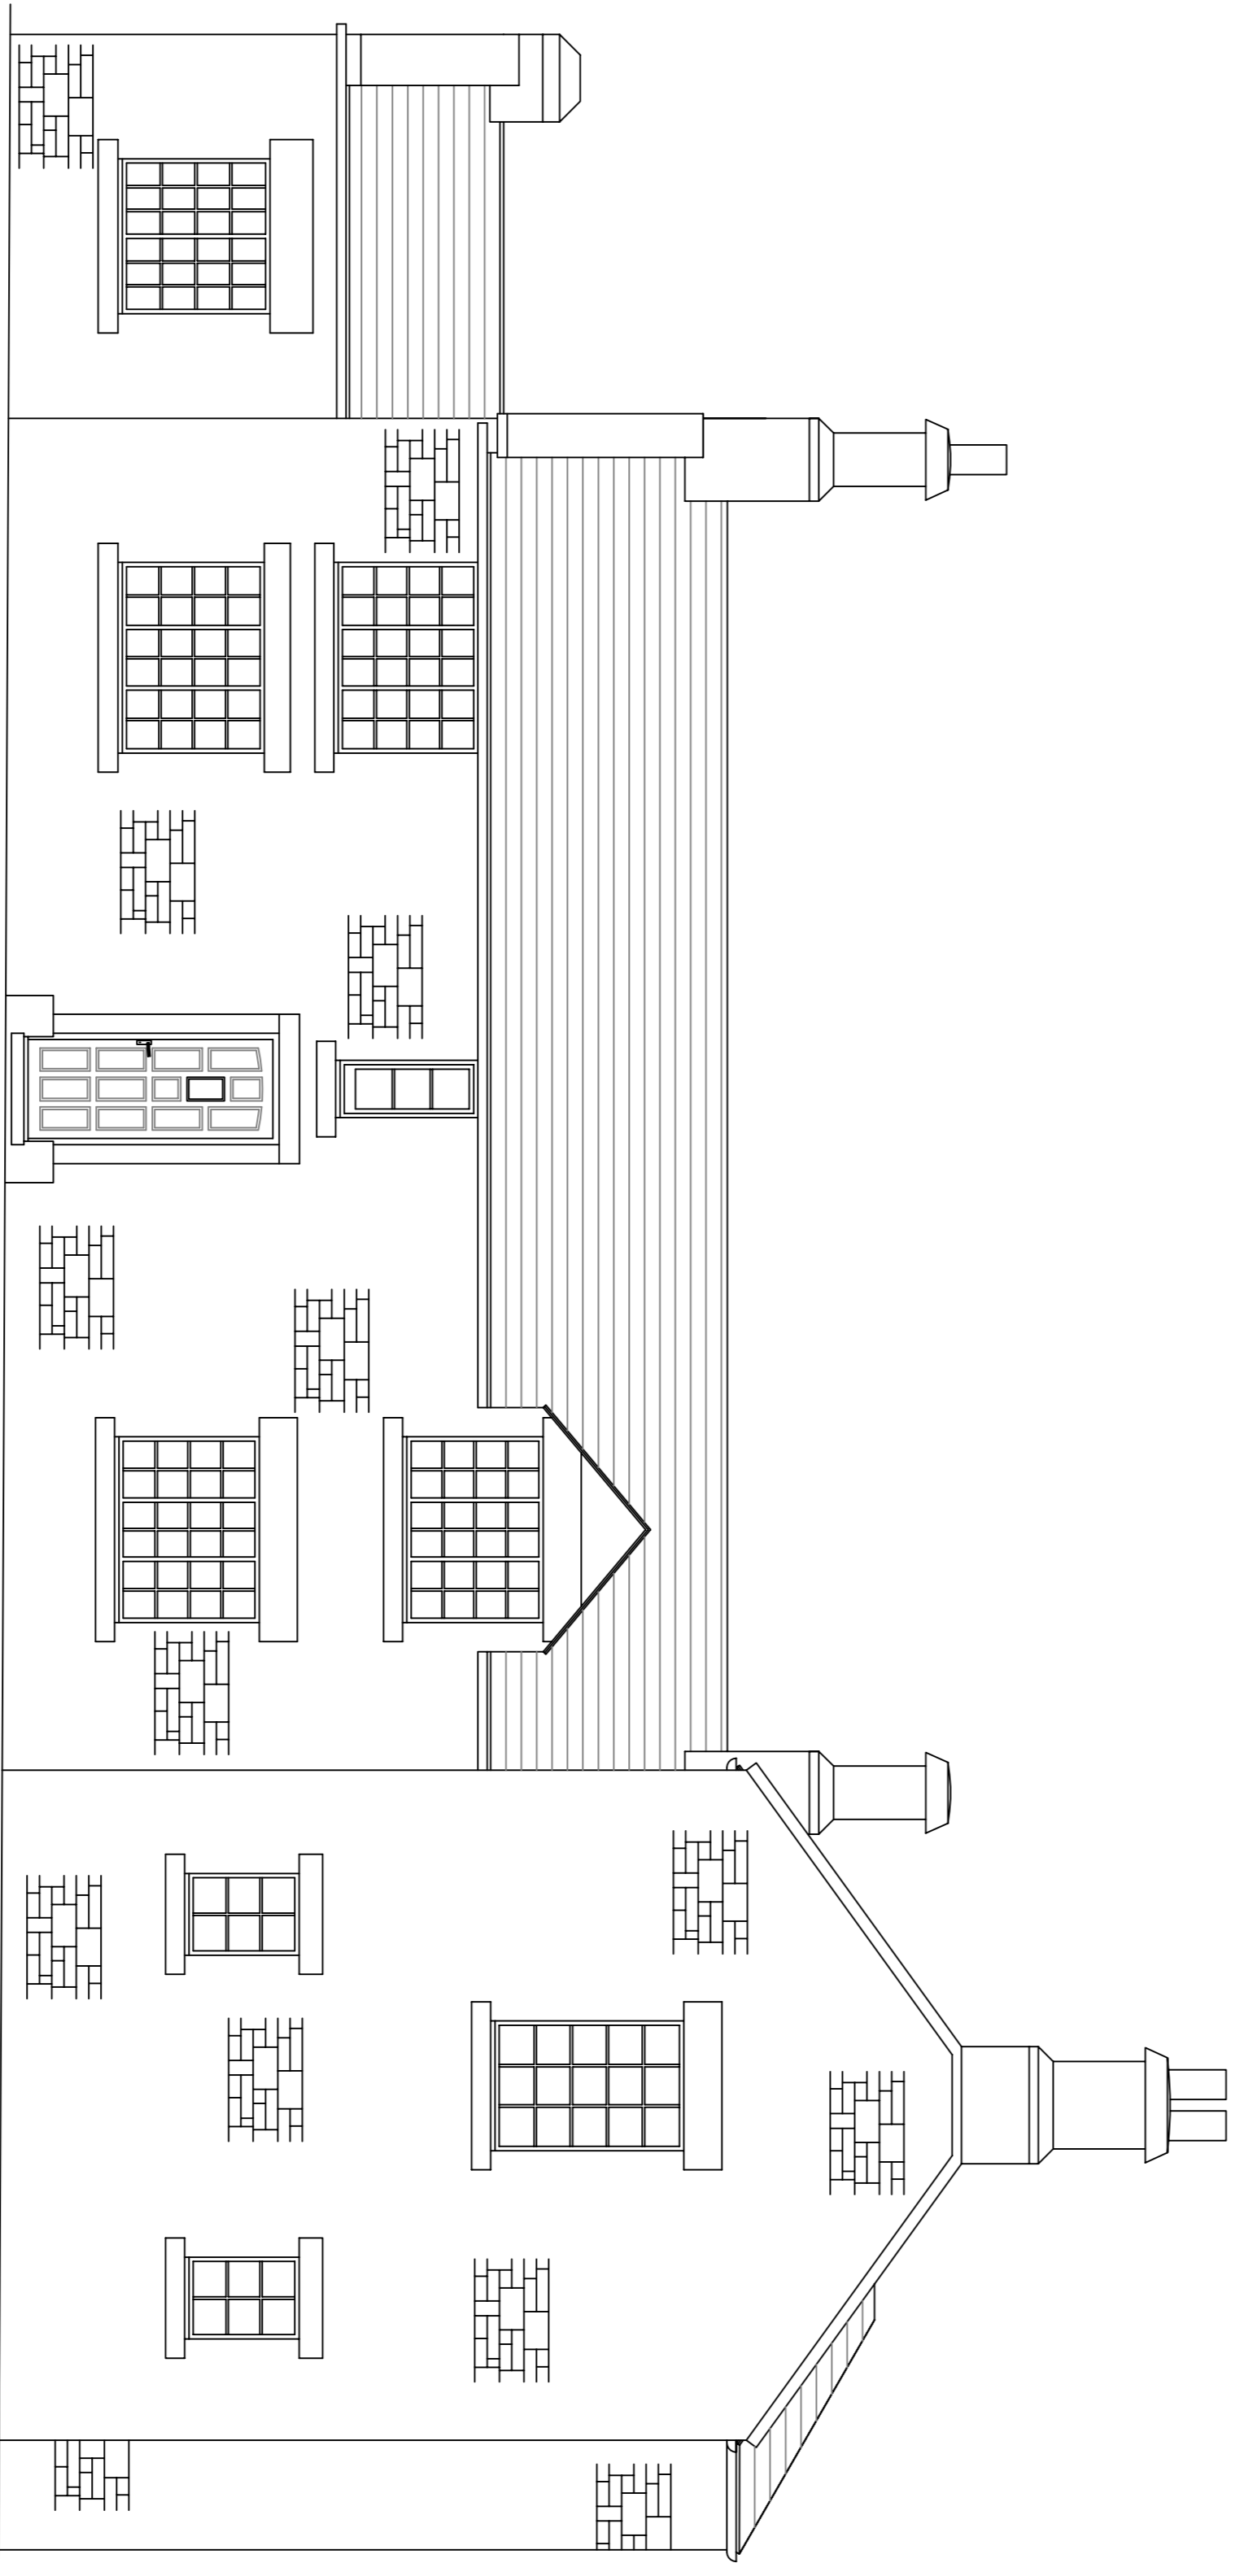

EXISTING FRONT ELEVATION.

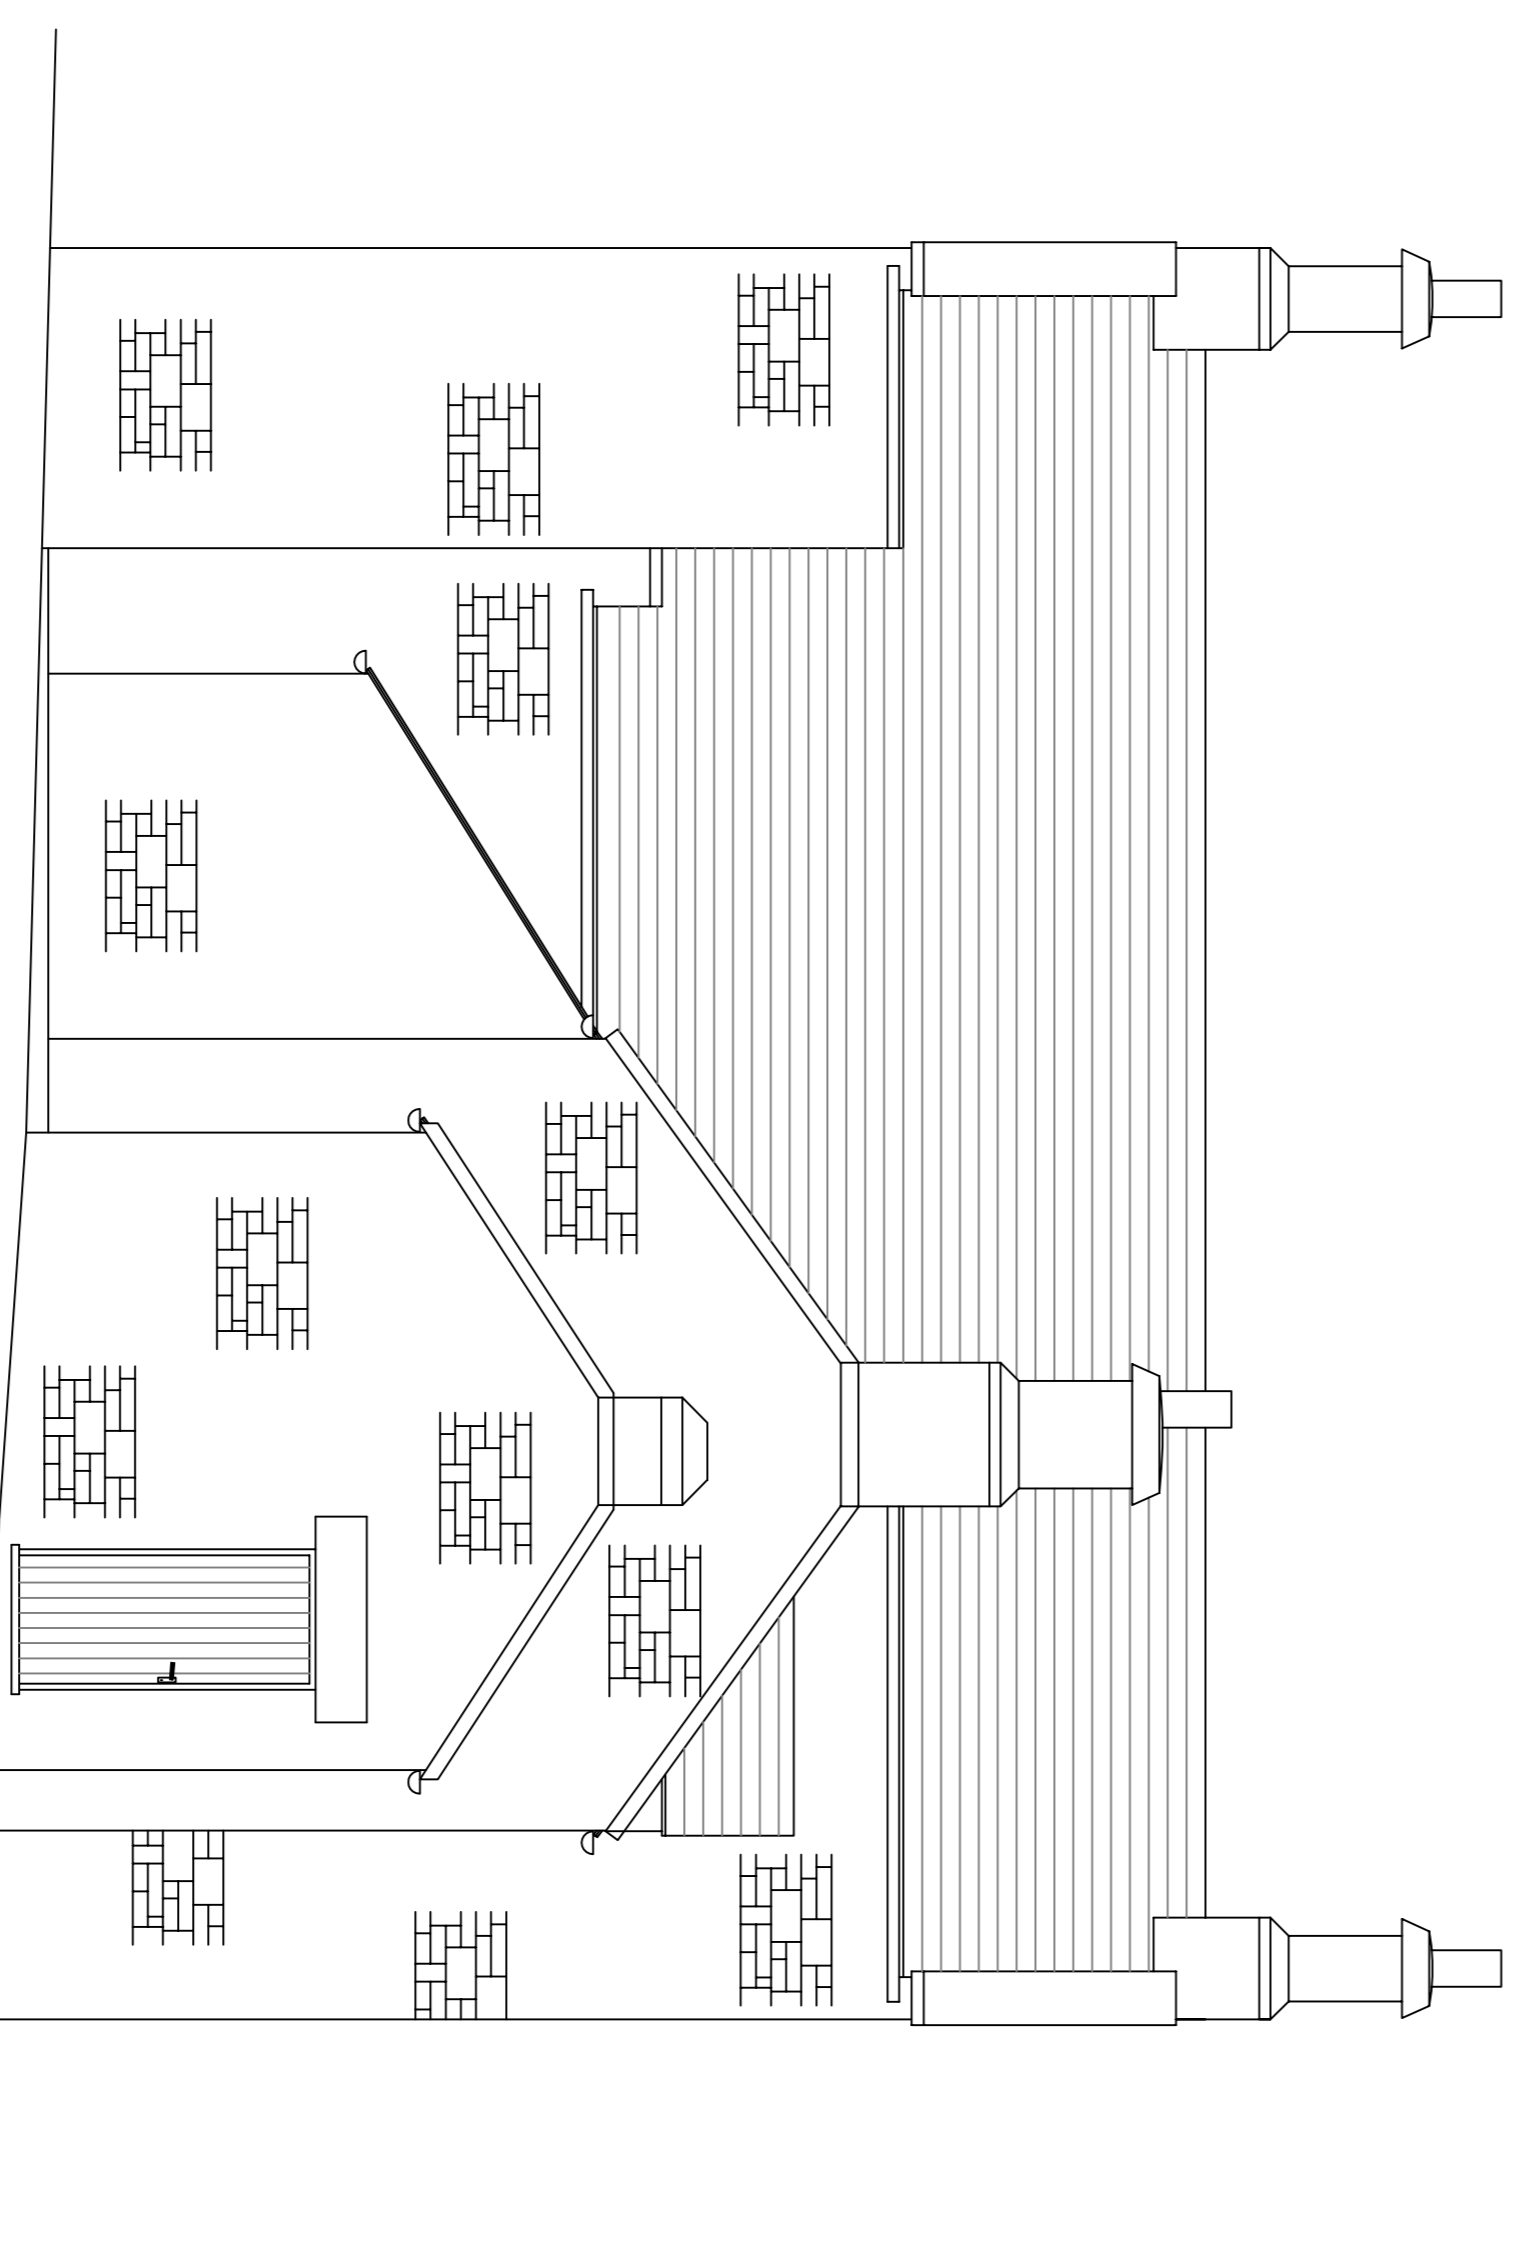

EXISTING SIDE ELEVATION.

DO NOT SCALE  
THIS DRAWING IS COPYRIGHT ©

NOTES

REVISION

DESIGN  
149, Cleve Road  
Cleethorpes  
DN35 9JF  
TEL : 07771 676798  
E-MAIL: godesignplanning@aol.com

CLIENT  
Mr J. Roberts

PROJECT  
60, Doncaster Road  
Darfield, Barnsley.  
S73 9HN

TITLE  
Proposed 2 Storey  
Extension to Rear of  
Existing House.  
Existing Elevations

DRAWN BY  
G. U. Shea

SCALE 1:150  
DATE 12/2/05/13  
Dwg No. JRD-001  
REV