




GENERAL NOTES

1. Any discrepancies found between this drawing and other documents should be referred to immediately
2. This drawing should be removed from currency immediately after a revised version is issued
3. All dimensions in millimetres

This drawing and its subject matter are the confidential property of Max Design and shall not be copied, reproduced, used or disclosed to others without their prior written authority.

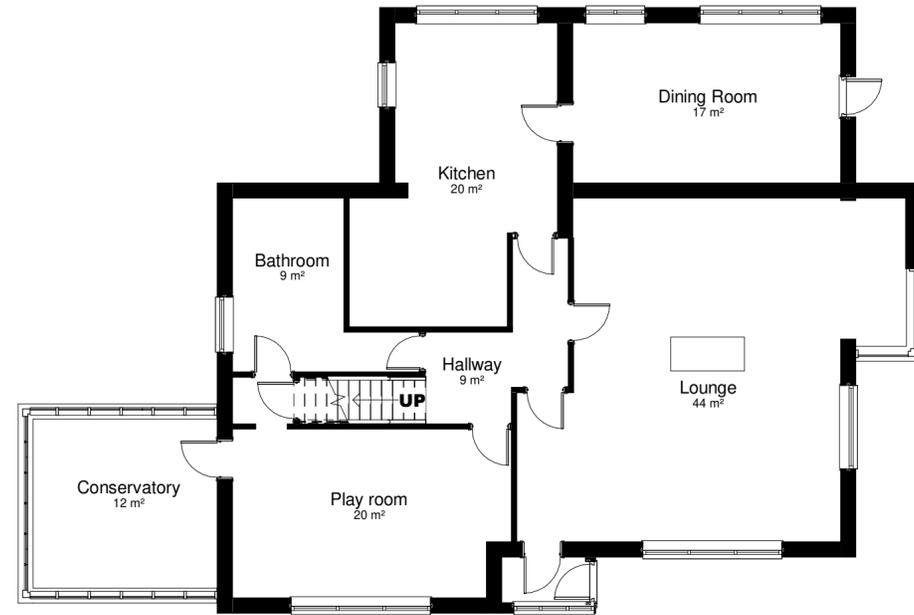


**GROUND FLOOR AS EXISTING [1:100]**

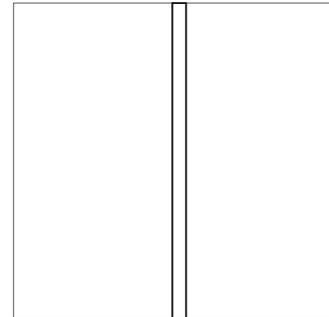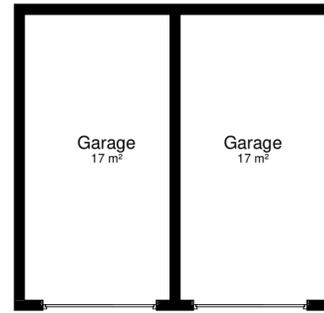

Room Schedule		
Name	Area	Volume

Conservatory	12 m <sup>2</sup>	29.94 m <sup>3</sup>
Play room	20 m <sup>2</sup>	46.95 m <sup>3</sup>
Bathroom	9 m <sup>2</sup>	21.62 m <sup>3</sup>
Lounge	44 m <sup>2</sup>	105.76 m <sup>3</sup>
Kitchen	20 m <sup>2</sup>	48.60 m <sup>3</sup>
Dining Room	17 m <sup>2</sup>	41.31 m <sup>3</sup>
Garage	17 m <sup>2</sup>	58.47 m <sup>3</sup>
Garage	17 m <sup>2</sup>	58.47 m <sup>3</sup>
Bedroom 1	12 m <sup>2</sup>	33.70 m <sup>3</sup>
Bedroom 2	12 m <sup>2</sup>	32.60 m <sup>3</sup>
Shower	3 m <sup>2</sup>	9.34 m <sup>3</sup>
Bedroom 3	12 m <sup>2</sup>	34.29 m <sup>3</sup>
Hallway	9 m <sup>2</sup>	21.45 m <sup>3</sup>
Grand total:	204 m <sup>2</sup>	542.50 m <sup>3</sup>
13		

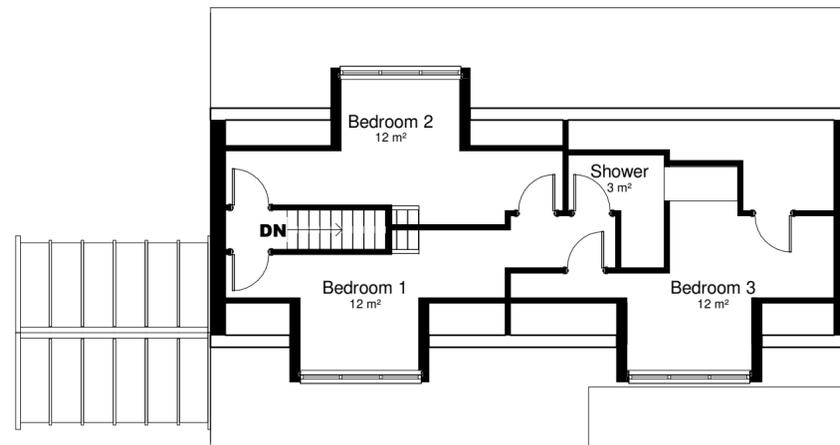

**FIRST FLOOR AS EXISTING [1:100]**

Rev.	Date.	Reason for issue.	Issued by.
------	-------	-------------------	------------

**Revision Schedule**

**MaxDesign**

Project

Ruggen House  
PLANNING

Drawing Title

Floor Plan As Existing

Date : Jan 2021      Sheet size: A2      Scale : 1 : 100

Drawn : OG	Drawing No.	Revision
Checked : MJ	2131. 001	