




PROPOSED FRONT ELEVATION
SCALE 1:100

PROPOSED SIDE ELEVATION
SCALE 1:100

PROPOSED REAR ELEVATION
SCALE 1:100

PROPOSED SIDE ELEVATION
SCALE 1:100

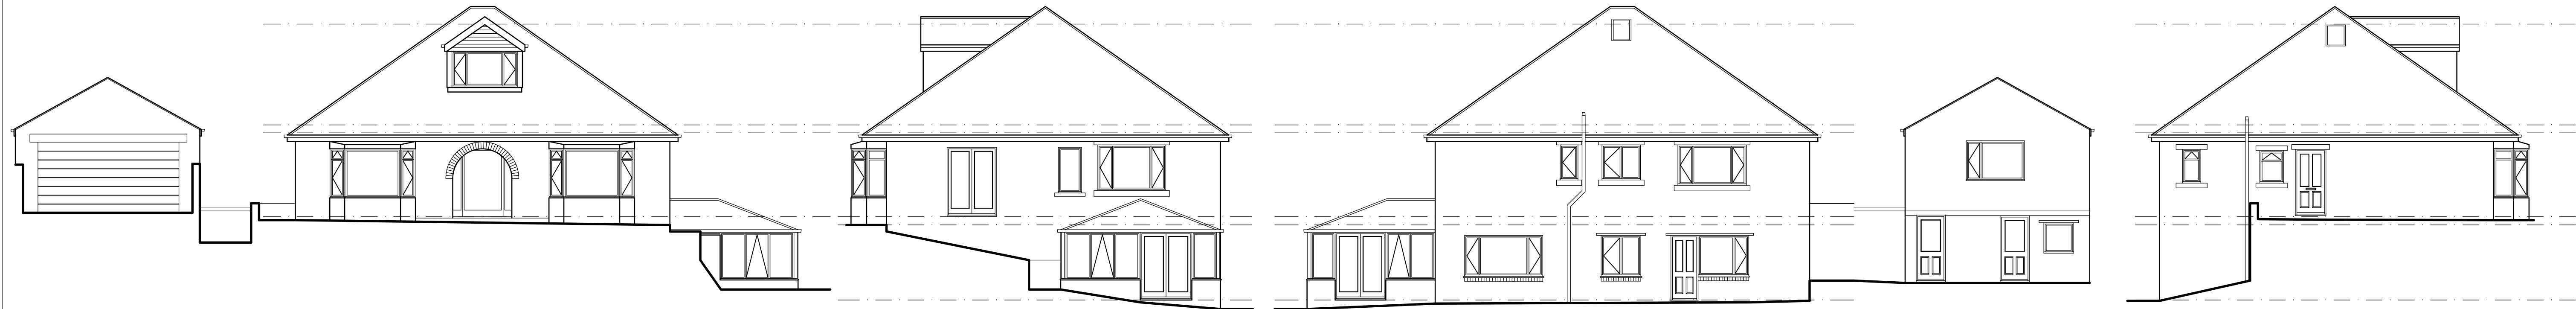


EXISTING FRONT ELEVATION
SCALE 1:100


EXISTING SIDE ELEVATION
SCALE 1:100

EXISTING REAR ELEVATION
SCALE 1:100


EXISTING SIDE ELEVATION
SCALE 1:100

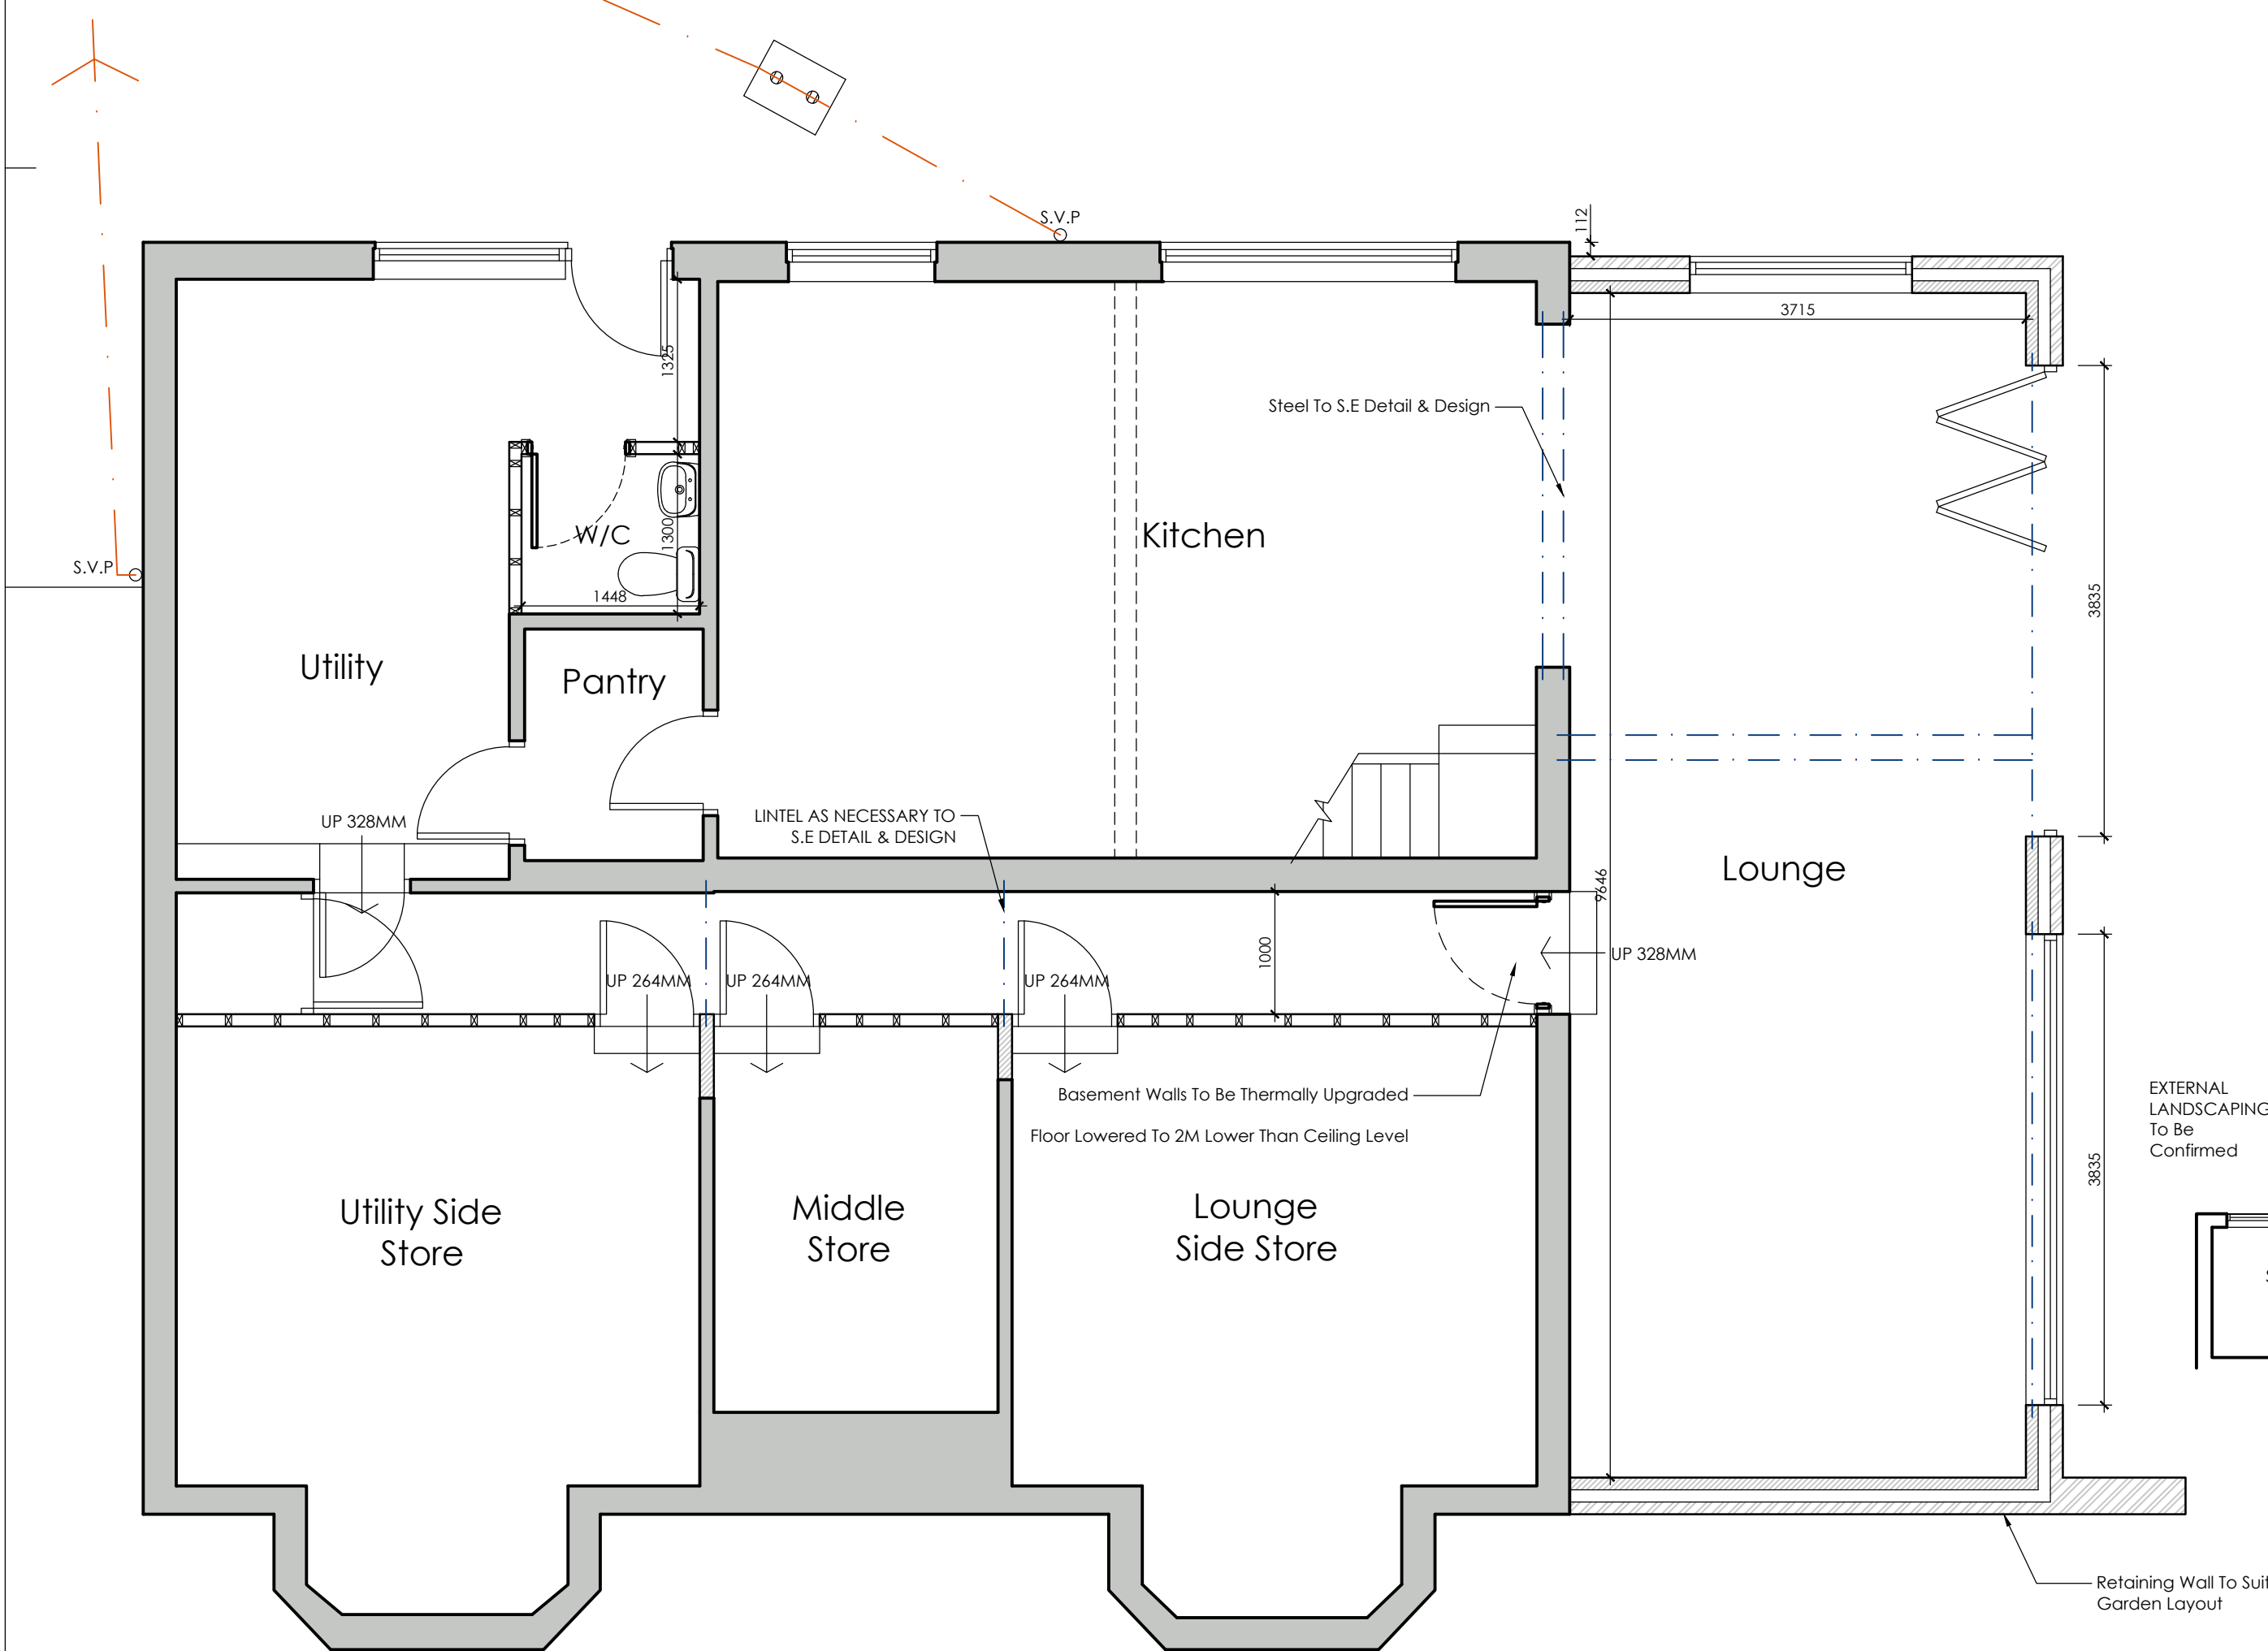

PROPOSED LOWER GROUND FLOOR PLAN
SCALE 1:50

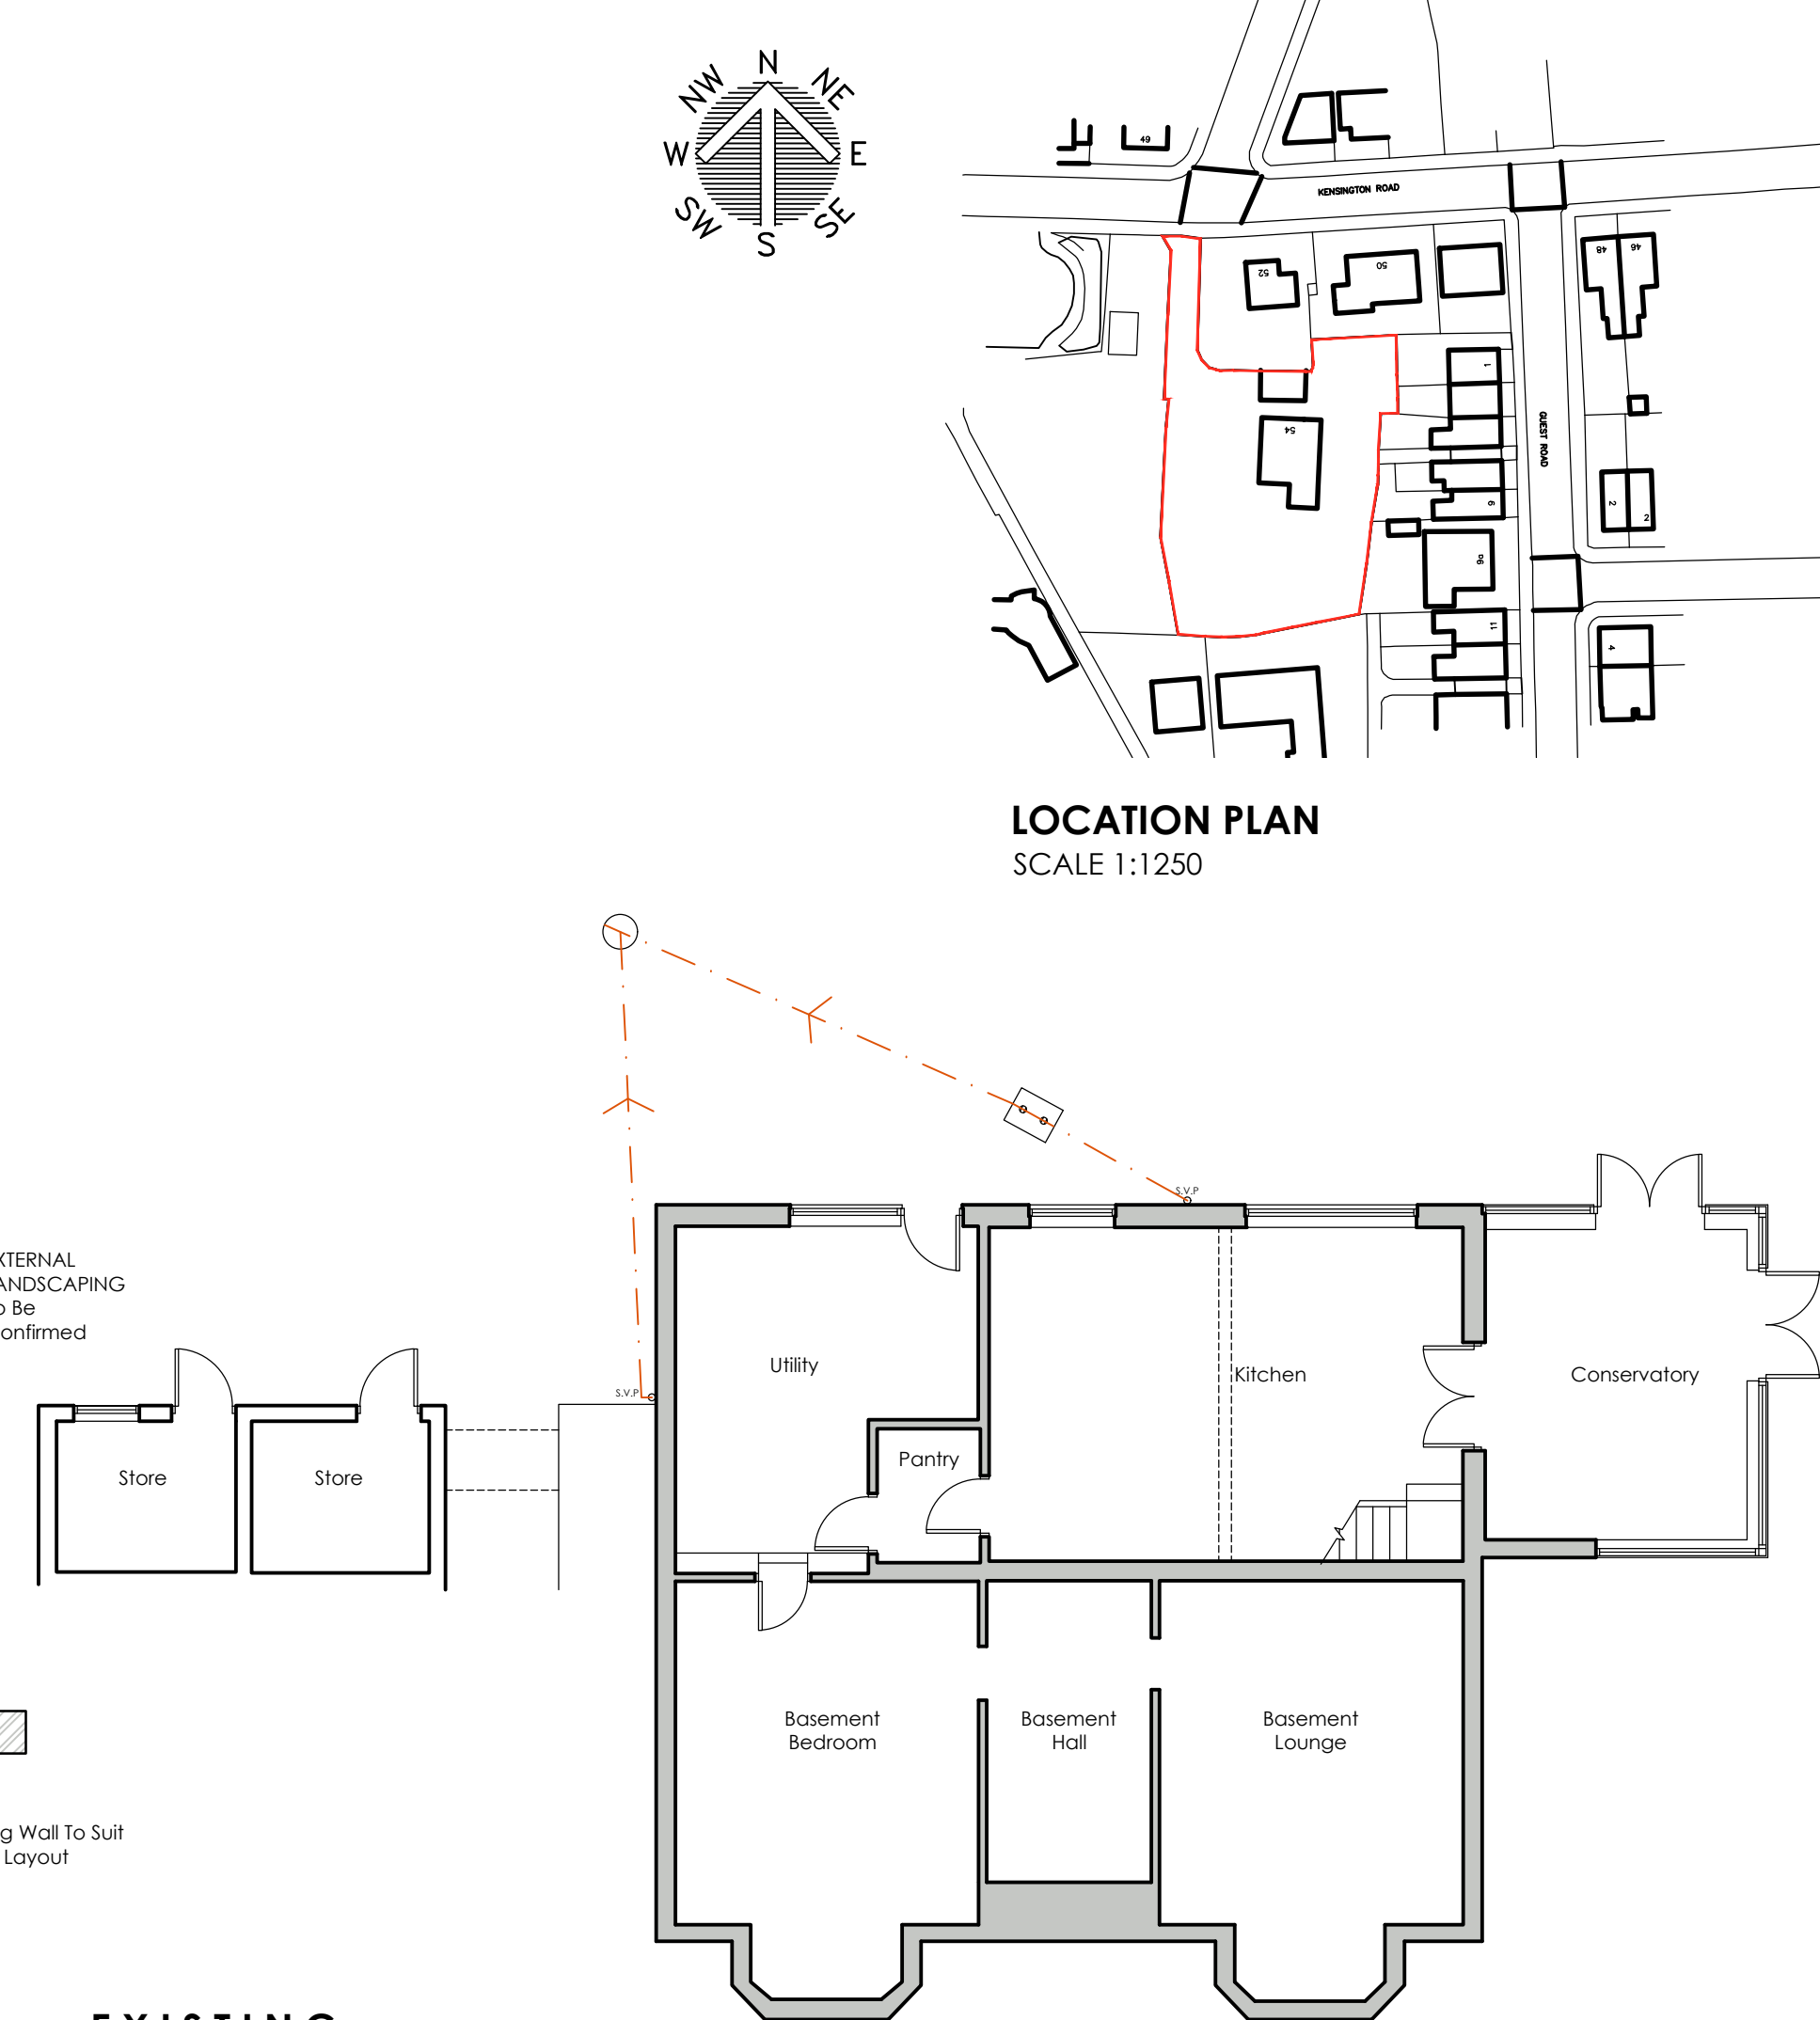

EXISTING LOWER GROUND FLOOR PLAN
SCALE 1:100

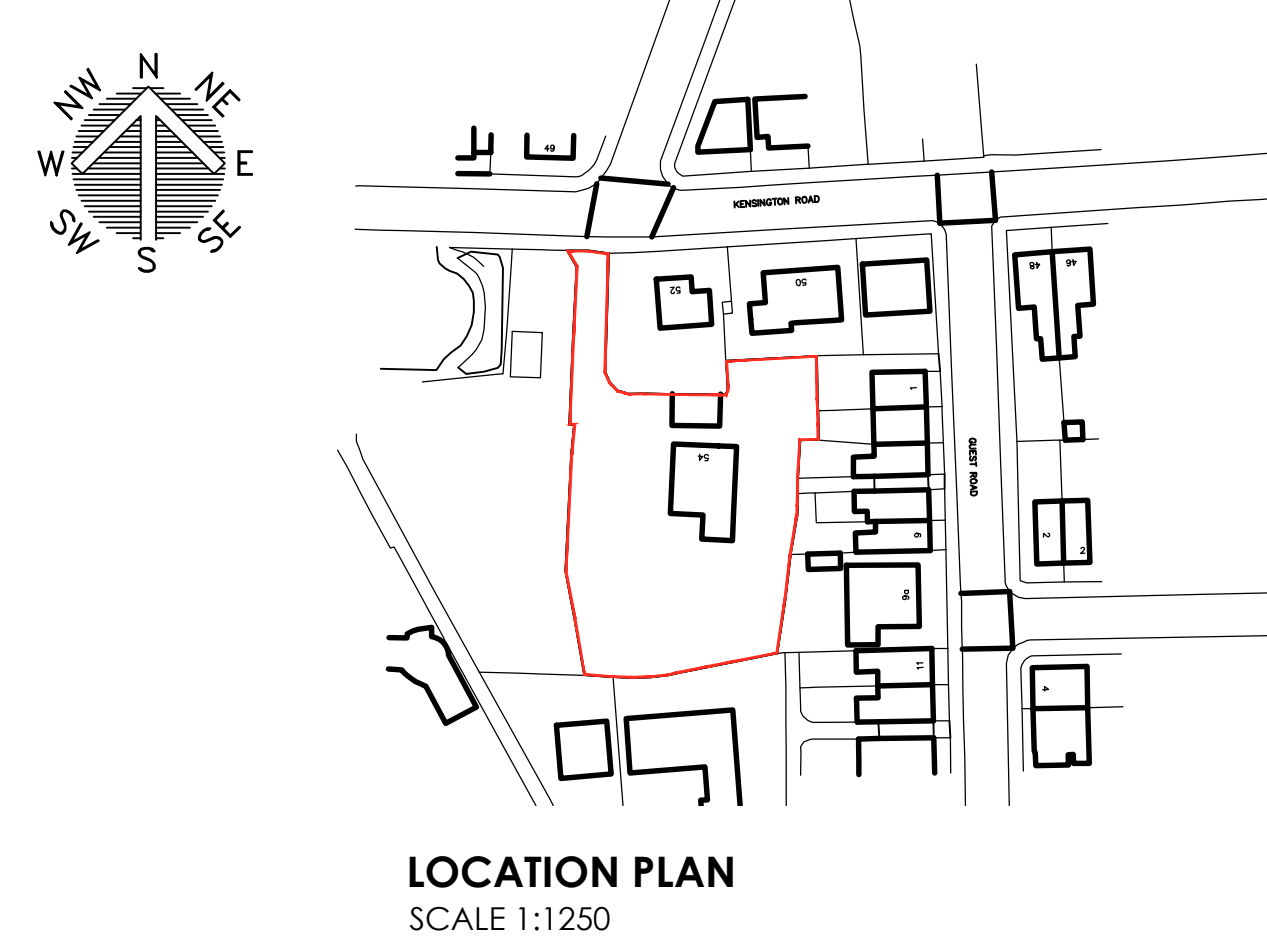

LOCATION PLAN
SCALE 1:1250



BLOCK PLAN
SCALE 1:500

 White Agus Architectural Services			OFFICE ONE, 34 VICTORIA ROAD, BARNESLEY, S70 2BU			Phone: 01226 208482 Email: info@whiteagus.co.uk Web: www.whiteagus.co.uk			
Project: PROPOSED ALTERATIONS AT 54 KENSINGTON ROAD BARNESLEY, S75 2SS						Client: MR STEPHEN HUGHES			
Drawing Title: PLANS AND ELEVATIONS						Date: NOVEMEBR 2023		Scale: 1:50 & 1:100 @ A	
						Ref: 23-108		Dwg. No. 02	
								Rev. H	
Date	Suffix	Description				Date	Suffix	Description	
20/11/2023	A	REVISED TO CLIENTS REQUIREMENTS				31/01/2024	F	REVISED TO CLIENTS REQUIREMENTS	
01/12/2023	B	REVISED TO CLIENTS REQUIREMENTS				06/02/2024	G	REVISED TO CLIENTS REQUIREMENTS	
21/12/2023	C	REVISED TO CLIENTS REQUIREMENTS				19/03/2024	H	REVISED FOR PLANNING	
28/12/2023	D	REVISED TO CLIENTS REQUIREMENTS							
24/01/2024	E	MATERIALS REVISED							