


# Bungalow Type 2A

## Bungalow 1




Bungalow Type 2A - Perspective View

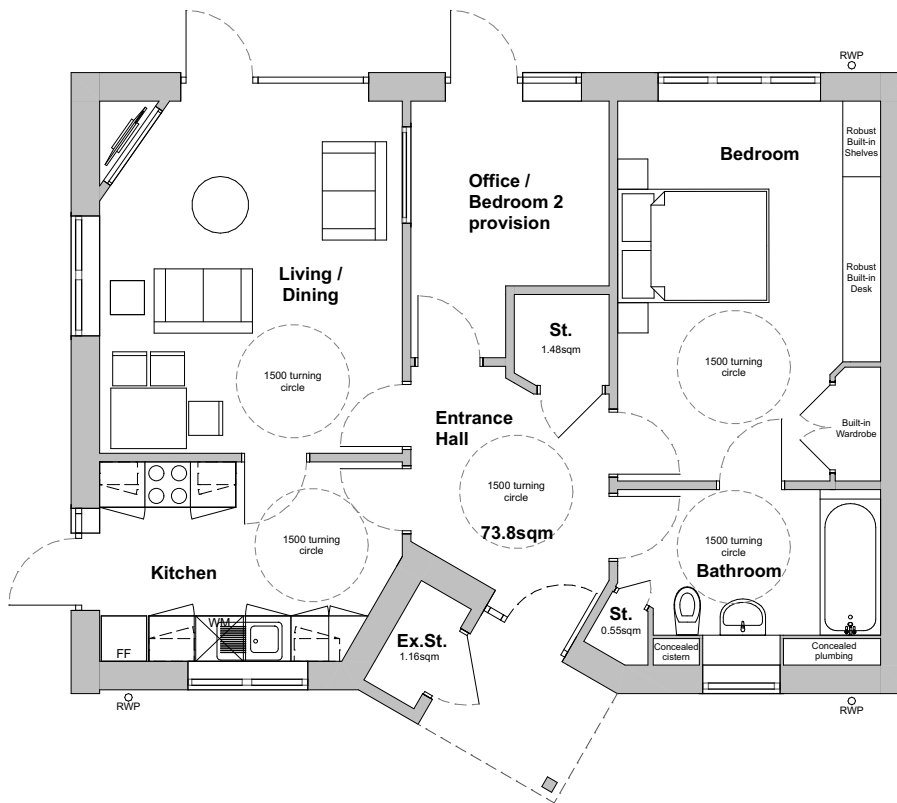

Bungalow Type 2A - Proposed Floor Plan - Scale 1:100

Scale 1:100

 

This drawing is copyright of Halsall Lloyd Partnership & must not be reproduced unless agreed in writing.

P03	15.12.25	PLANNING ISSUE	AA
P02	08.09.25	PLANNING PRE-APP	SG
P01	23.06.25	Bungalow type 2 variation, Issued FOR REVIEW	SG
Rev.	Date	Description	Drwn

Offices at: Liverpool & Nottingham  
**Halsall Lloyd Partnership**  
 Address  
 53 Forest Road East  
 Post Code NG1 4HW Tel 0115 989 7969  
 Issuing Office Job No.  
 Nottingham N1856  
 Website  
 www.hlpdesign.com

Drawing Title  
**Proposed Bungalow - Type 2A**  
 Project  
**Barnsley**  
 Client  
**Progress Housing**  
 Scales @ A4  
**1:100**  
 Drawing Suitability Code  
**S4**  
 RIBA Stage  
**3**  
 Drawing Suitability Description  
**PLANNING**  
 Project - Origin - Vol. - Level - Type - Role - Drwg No. - Revision Author Checked  
**1856 - HLP - 01 - XX - DR - A - 1041 - P03 SG MJ**

