




FRONT ELEVATION SCALE 1:100

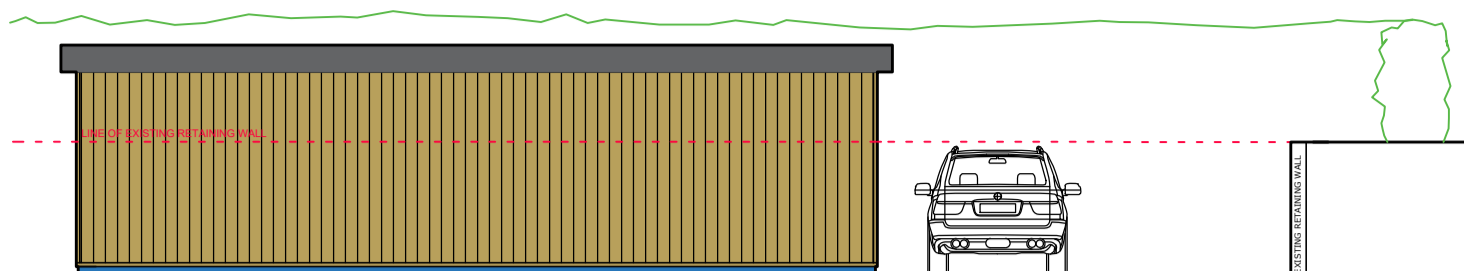

REAR ELEVATION SCALE 1:100

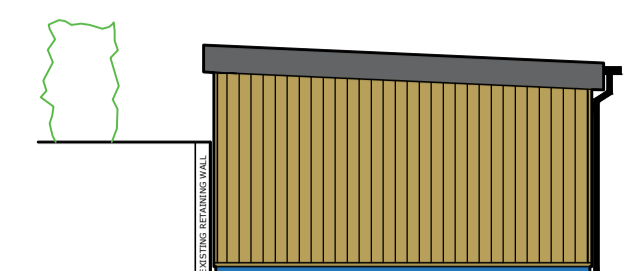


SIDE ELEVATIONS SCALE 1:100

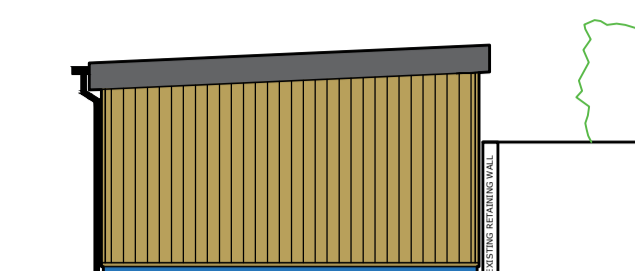


SIDE ELEVATIONS SCALE 1:100


MATERIALS:
 WALLS : ASH VERTICAL BOARDING (SIPS PANELS)
 PLINTH : BLUE BRICKWORK
 ROOF : HIGH PERFORMANCE ROOF COVERING (ANTHRACITE)
 FASCIA : POWDER COATED ALUMINIUM (ANTHRACITE)
 WINDOWS/DOORS : POWDER COATD ALUMINIUM (ANTHRACITE)
 RWP/GUTTERS : ALUMINIUM (BLACK)

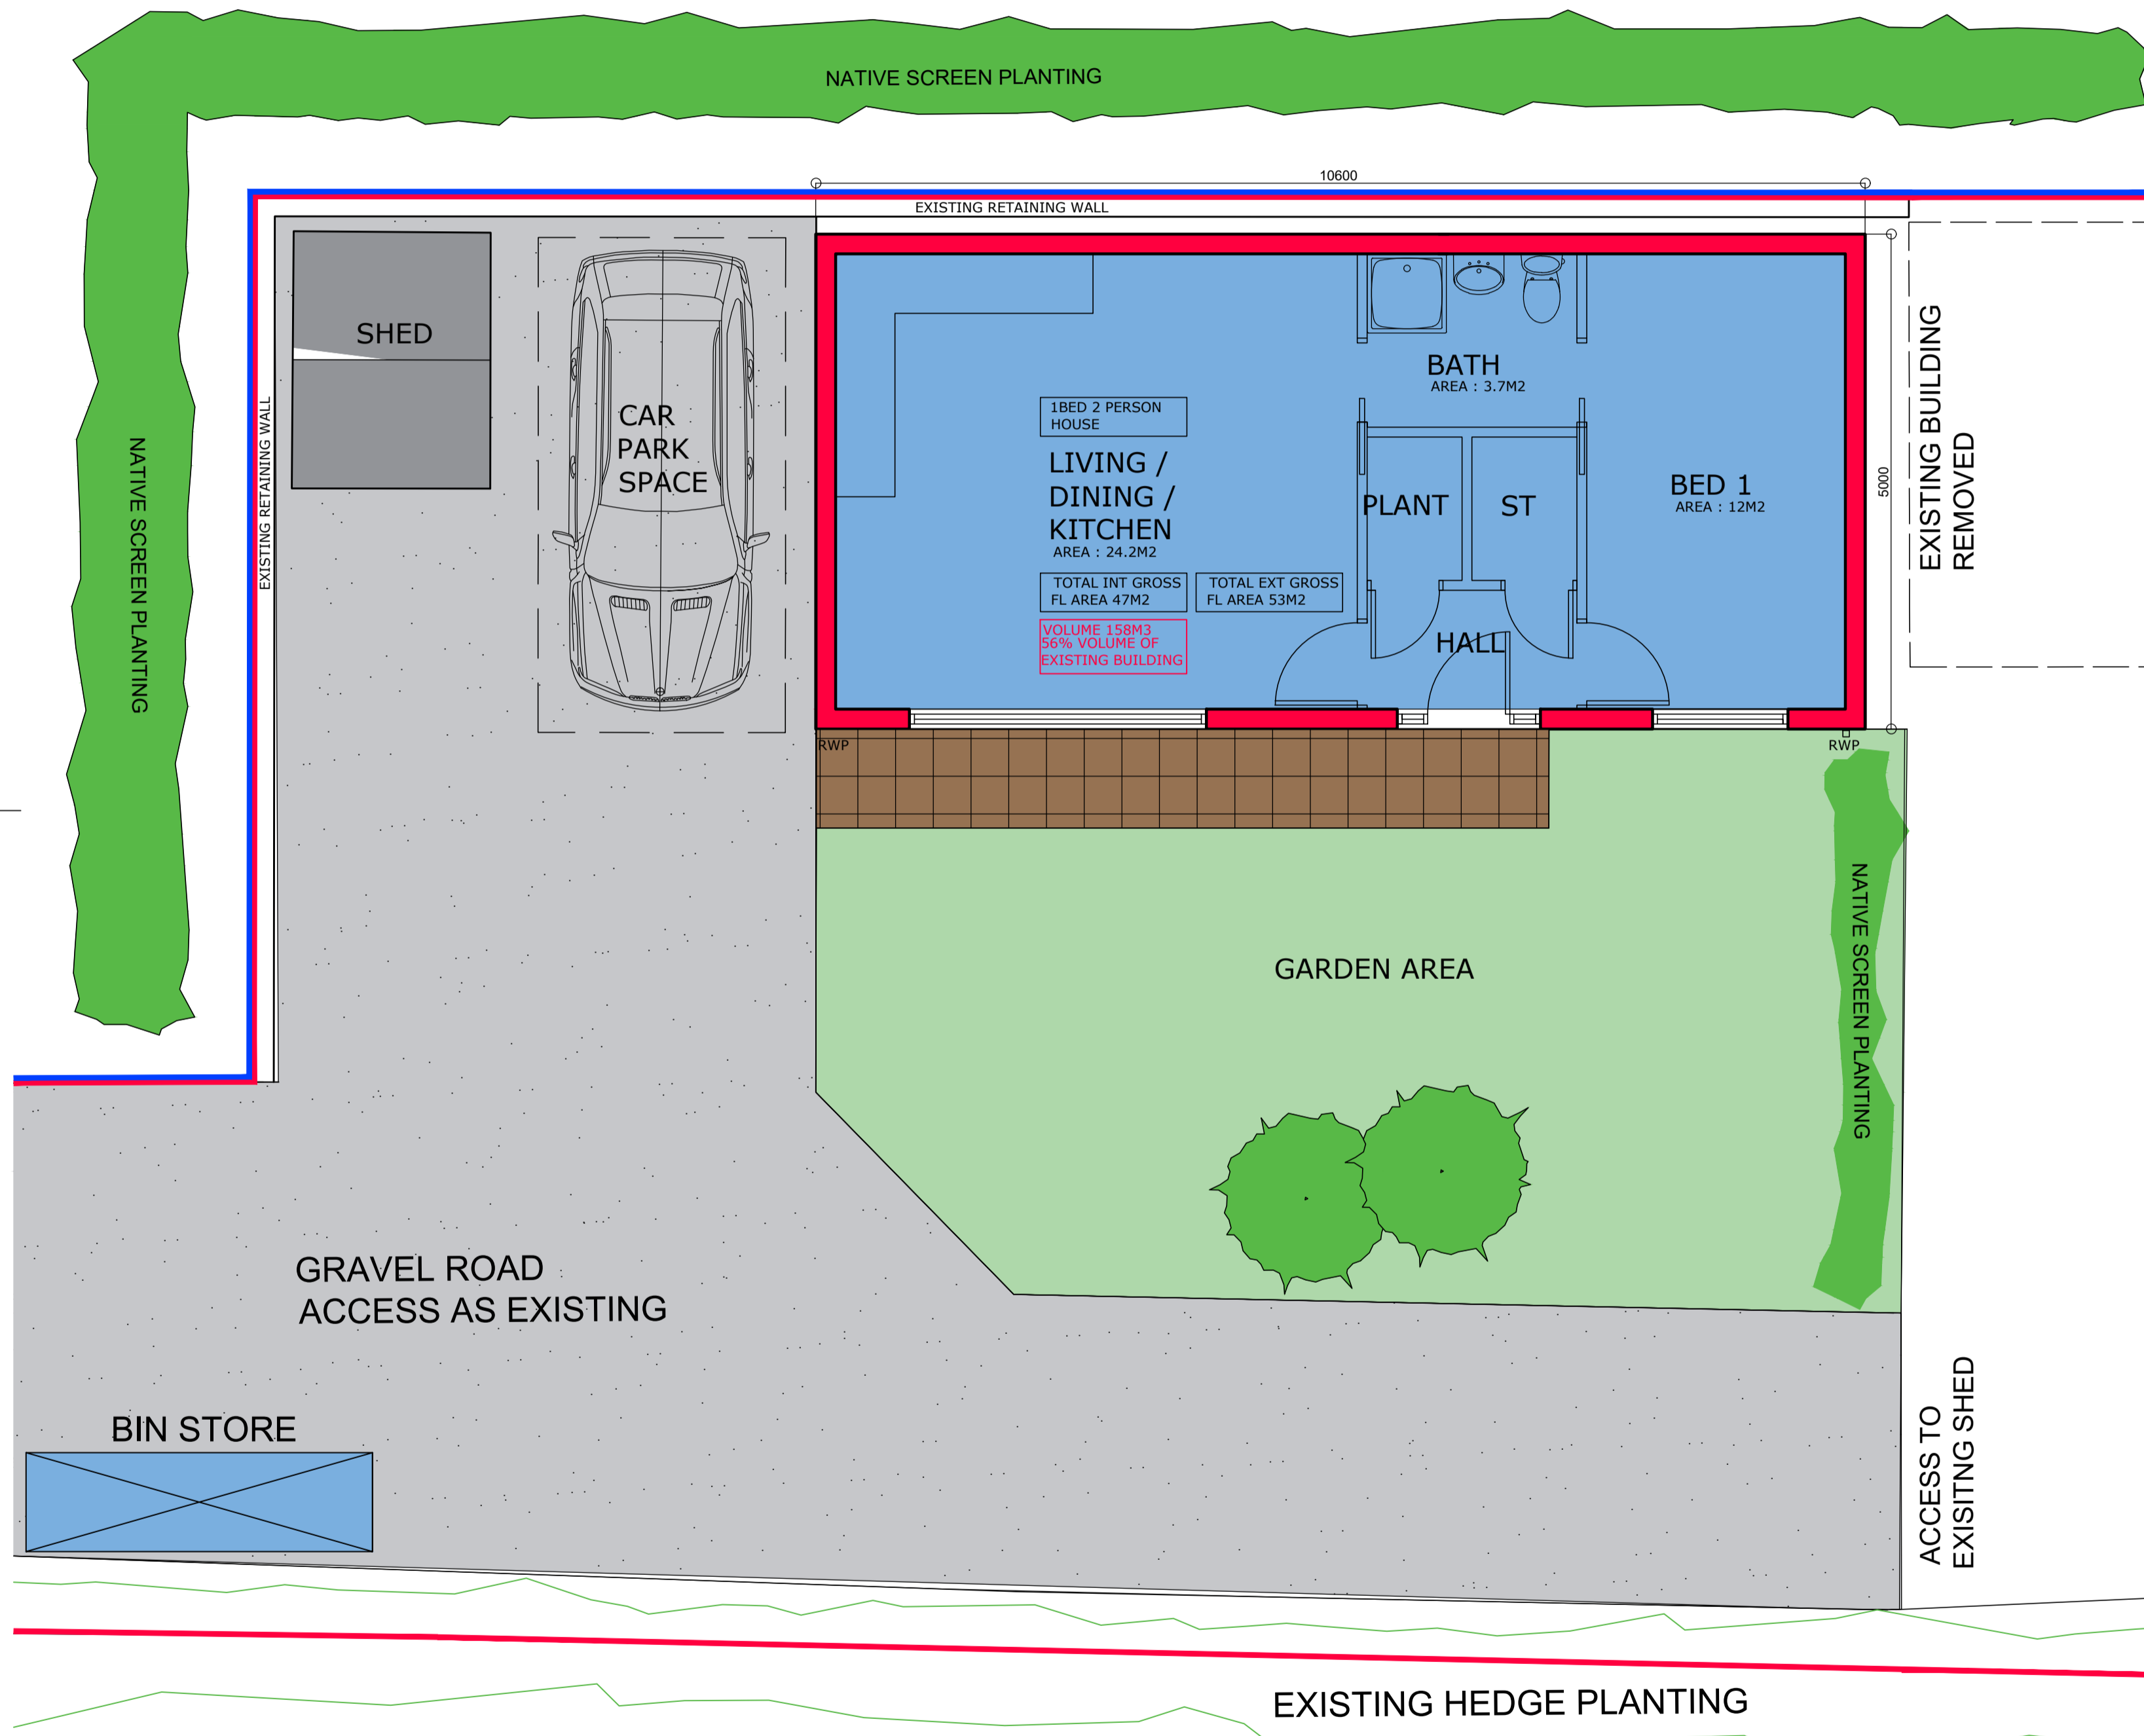

GF PLAN SCALE 1:50

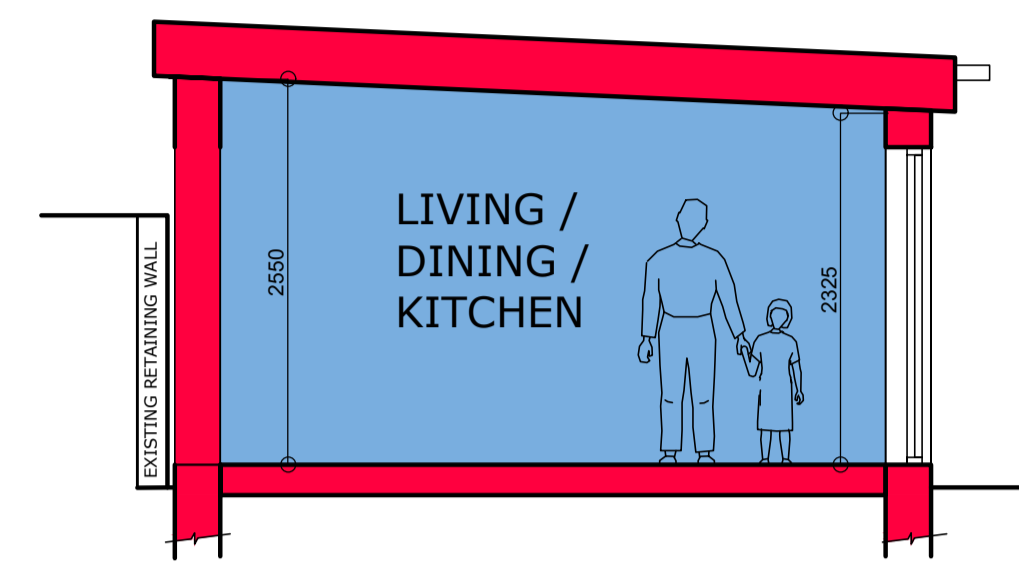

SECTION SCALE 1:50

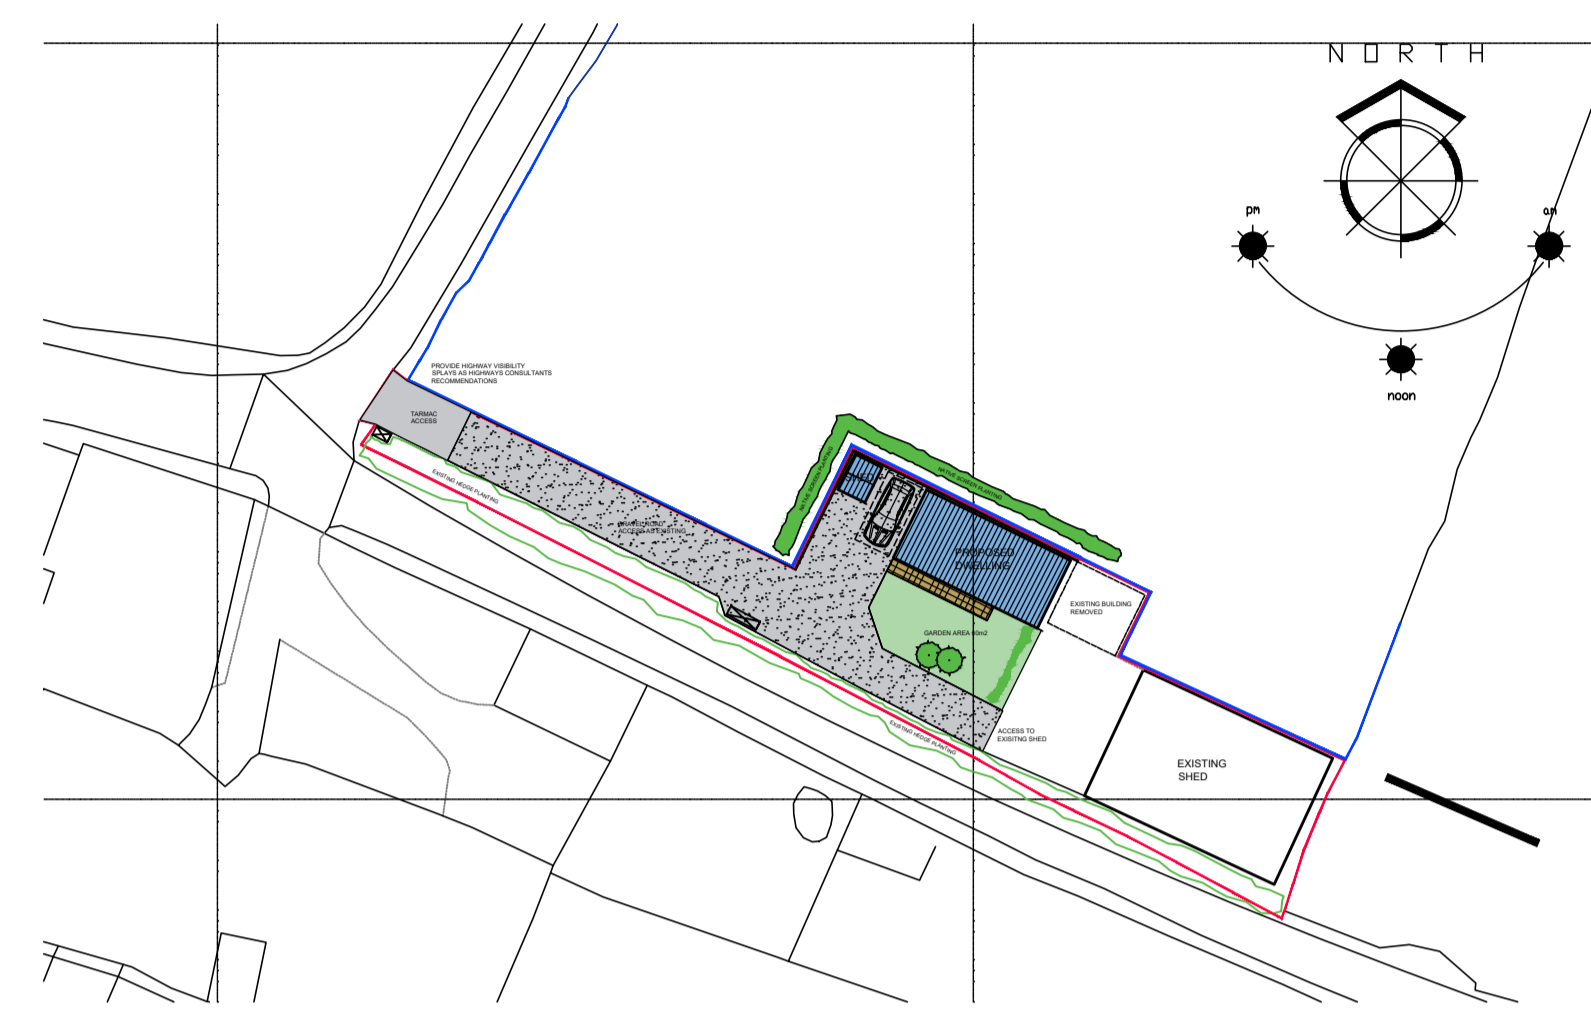

LOCATION PLAN SCALE 1:500



SITE PLAN SCALE 1:200

Chartered Institute of
Architectural Technologists
Registered Practice

1. THIS DRAWING AND THE COPYRIGHTS AND PATENTS THEREIN ARE THE PROPERTY OF NYP ARCHITECTURAL SERVICES LTD REGISTERED IN ENGLAND AND WALES No. 4631338 AND MAY BE USED OR REPRODUCED ONLY UNDER CONTRACT.

2. CONTRACTORS AND SUB-CONTRACTORS MUST CHECK AND AGREE ALL DIMENSIONS BEFORE PREPARING SHOP DRAWINGS OR COMMENCING WORK ON SITE.

3. CONTRACTORS ARE RESPONSIBLE FOR INFORMING THE DESIGNER OF ANY DISCREPANCY DISCOVERED ON THIS DRAWING OR BETWEEN THIS DRAWING AND ANY OTHER RELATED DOCUMENT ISSUED UNDER THE STANDARD FORM OF CONTRACT IN RESPECT OF THE WORK.

4. WRITTEN DIMENSIONS ONLY ARE TO BE USED FROM THIS DRAWING. IF IN ANY DOUBT ASK FOR CLARIFICATION.

Notes.

Revisions.		
Date	Suffix	Description

Revisions.		
Date	Suffix	Description

NYP ARCHITECTURAL SERVICES LIMITED
 BBC, Innovation Way, Barnsley, S75 1JL. Tel: 01226 200989. E-mail: scott@nypas.co.uk / stephen@nypas.co.uk

Project. NEW DWELLING, LAND AT WORK BANK LANE, THURLSTONE S36-9RR	Client. ROGER COLDWELL
Drawing Title. PLANING DRAWING PLAN, ELEVATIONS, SECTION & SITE PLAN	Date. JULY 2022
Ref. 103/65	Scale. AS INDICATED
Dwg. No. 03A	Rev. C

SHEET SIZE: A1