
 
 


Site Plan_6 Shelley Close

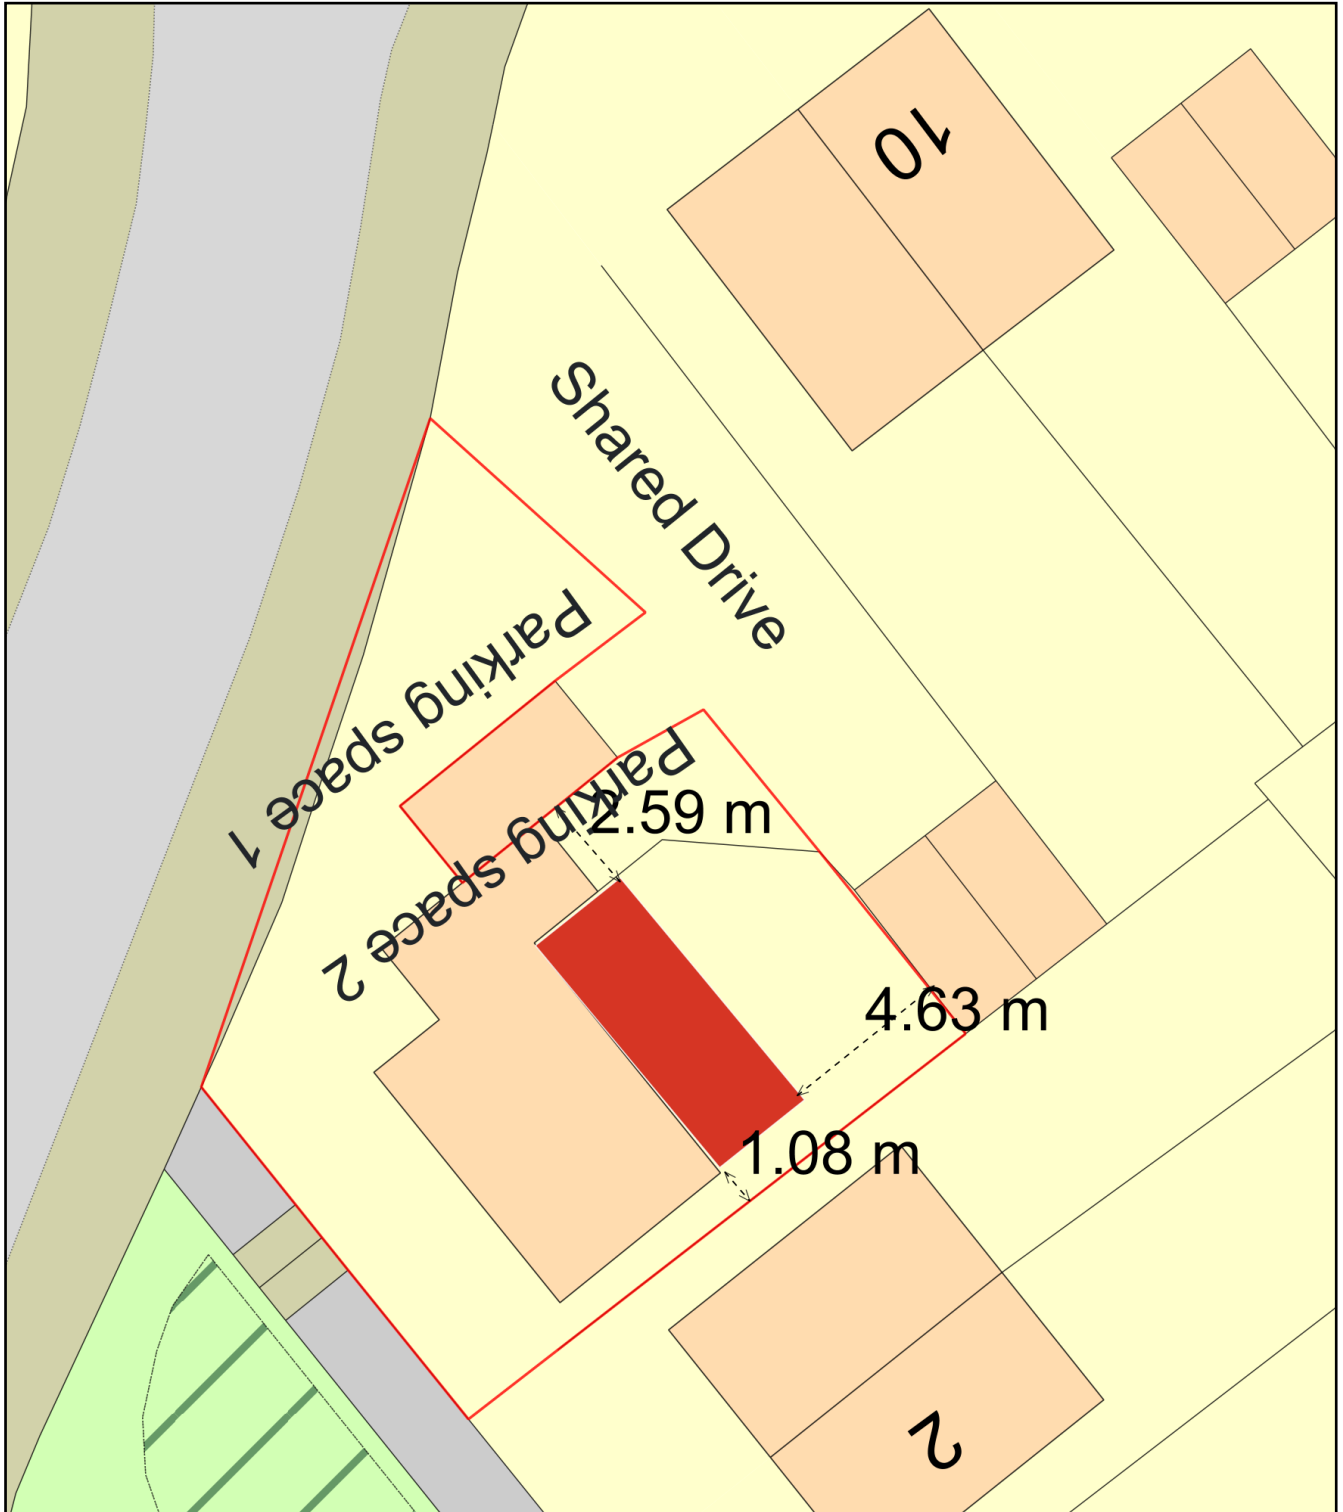

Plan Produced for: Lauren Milner

Date Produced: 03 Jun 2021

Plan Reference Number: TQRQM21154195155321

Scale: 1:200 @ A4