




existing entrance elevation view



proposed entrance elevation view



existing rear elevation view

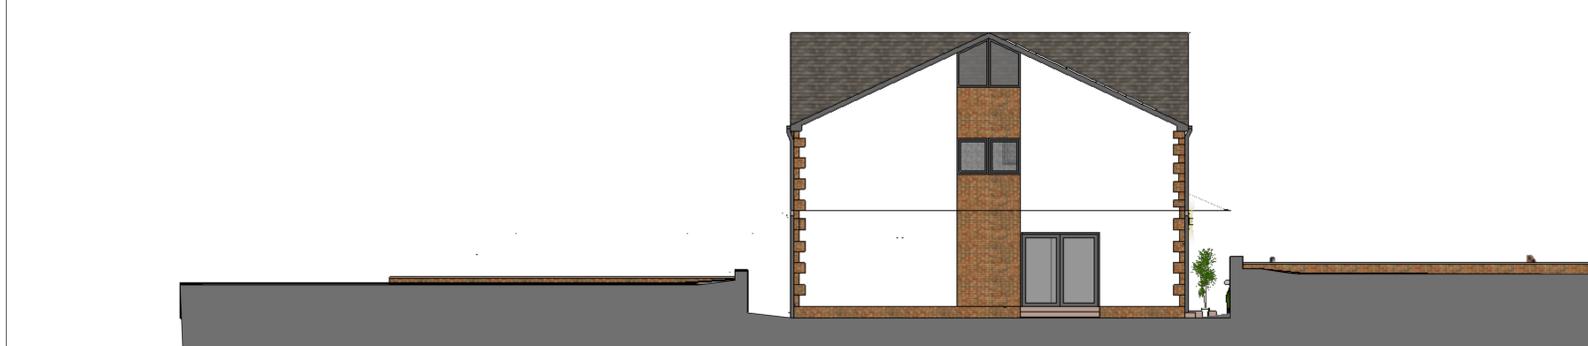

proposed rear elevation view

revisions
 A 21-6-2025
 updated entrance and rear elevations added
 B 30-9-2025
 annotation that the adjacent shed to be removed on the proposed

Jade3 Architecture Ltd
 Jade3 Architecture Ltd, Studio 114, Westbourne Road, Huddersfield HD1 4LF
 Telephone: 07535 740097 www.jade3architecture.co.uk

stancilffe farm house extension
 woodhead road
 worley
 sheffield
 S35 7DA

Project No. 2024 Enquiry 01	Project Title existing and proposed entrance elevation view
Drawn By MC	Reviewed By MC
Scale 1:100 @A1 size	Date 2/04/2025
Drawn No. 117	Reviewed Title Revision B

Important Notice
 Do not scale off this drawing. Critical dimensions should be checked on site prior to works commencing. Dimensional conflicts should be brought to the company's attention as soon as they become apparent. Allow 10% to be added to the contractor's bill for all unexpected issues. Copyright in this drawing and any work executed from this drawing remains the property of Jade3 Architecture Ltd.

© Copyright Jade3 Architecture Ltd.