




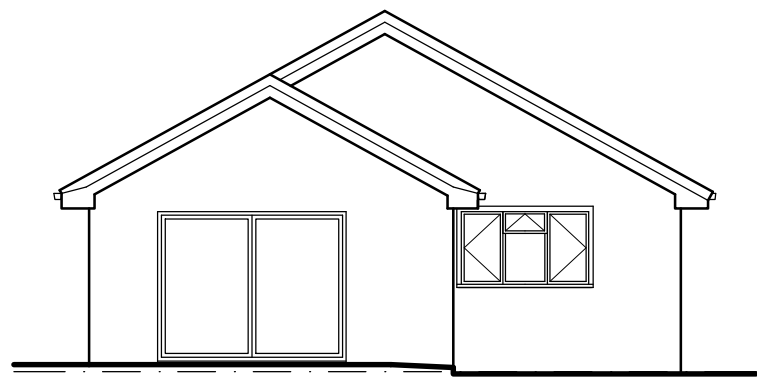


EXISTING
REAR ELEVATION
SCALE 1:100

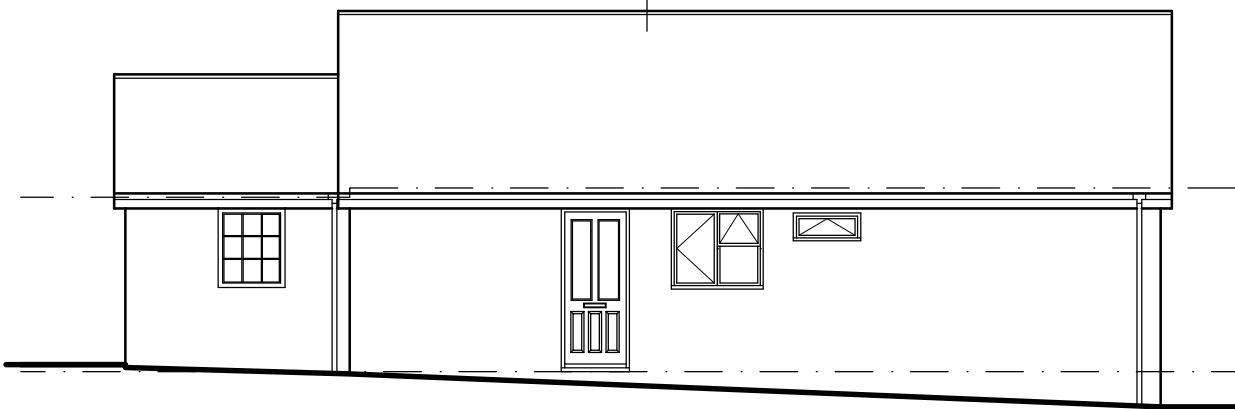


EXISTING
SIDE ELEVATION
SCALE 1:100

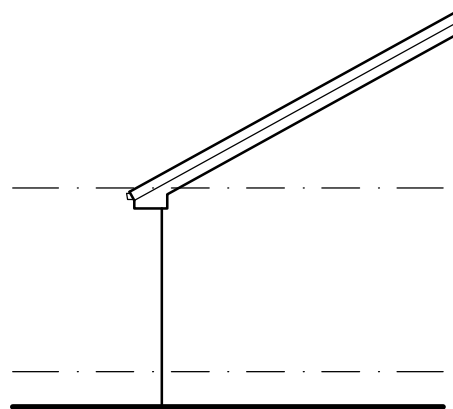


EXISTING
FRONT ELEVATION
SCALE 1:100

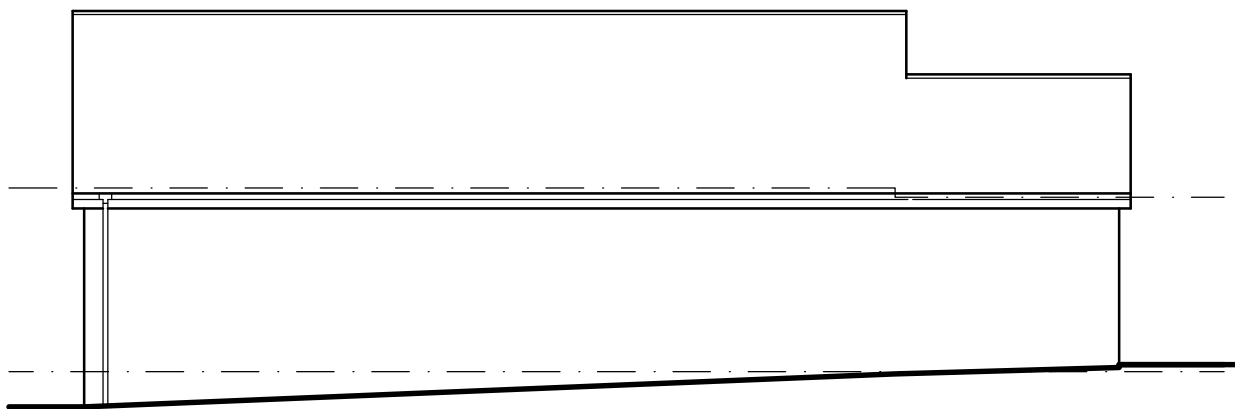


EXISTING
SIDE ELEVATION
SCALE 1:100

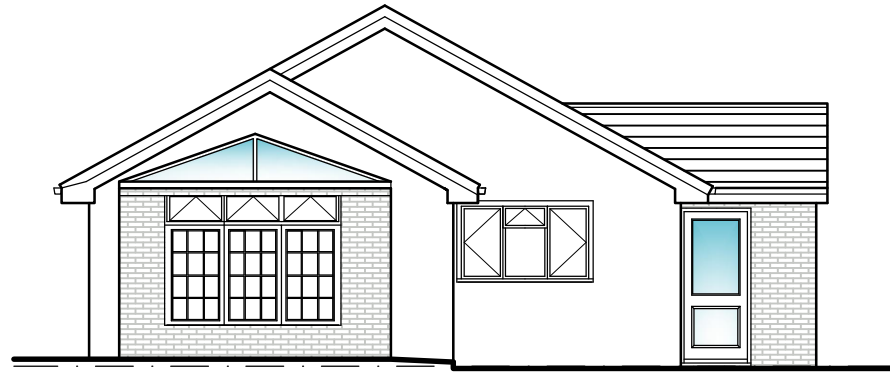


PROPOSED
REAR ELEVATION
SCALE 1:100

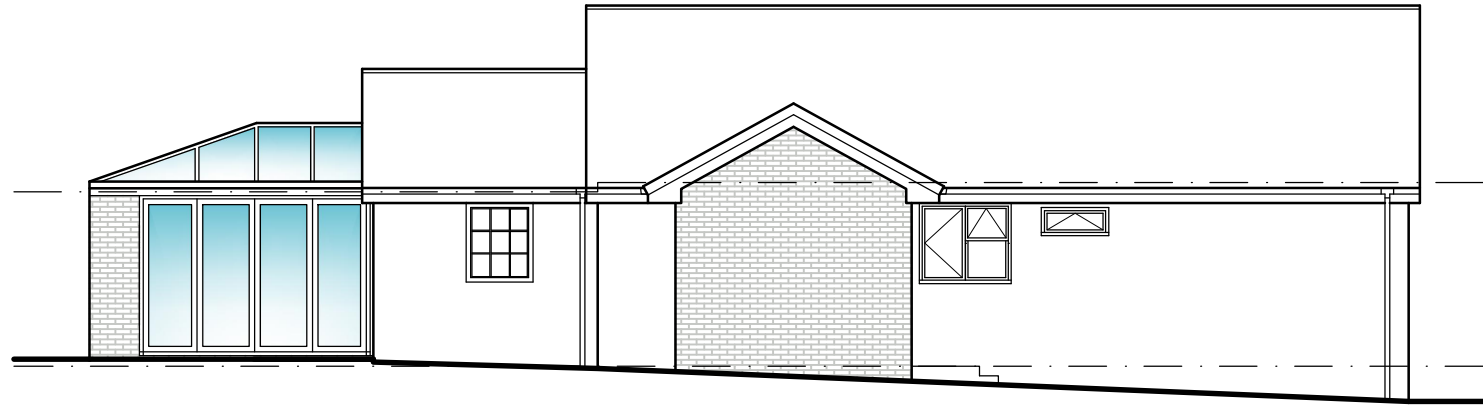


PROPOSED
SIDE ELEVATION
SCALE 1:100

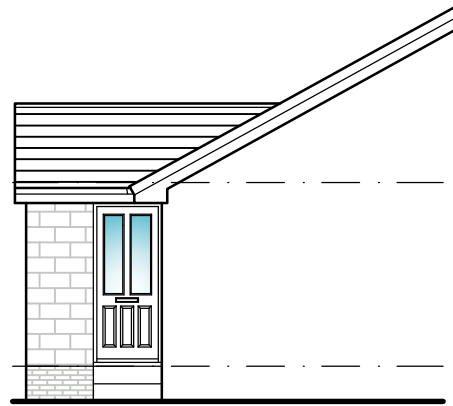

PROPOSED
FRONT ELEVATION
SCALE 1:100

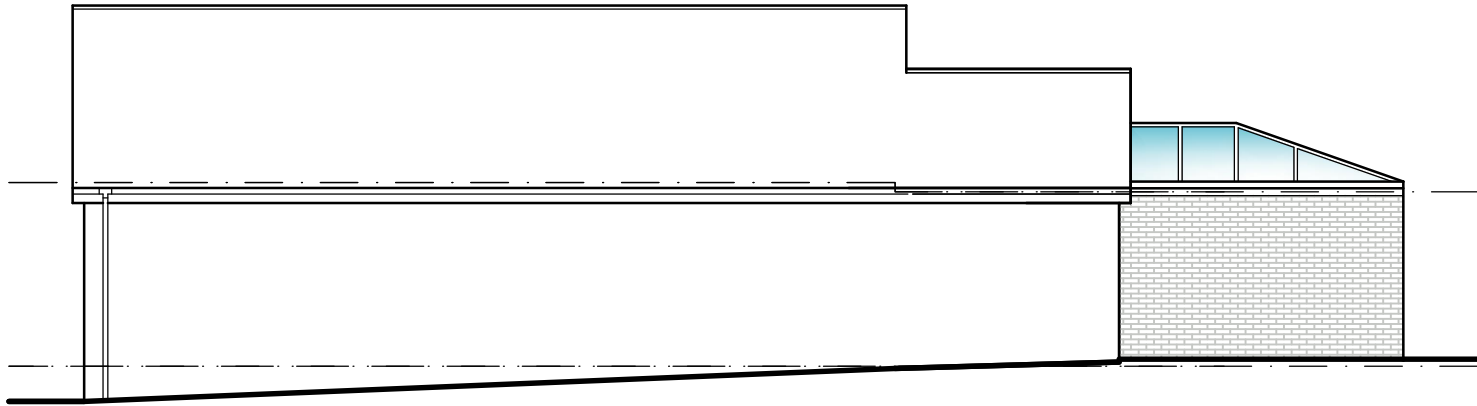

PROPOSED
SIDE ELEVATION
SCALE 1:100

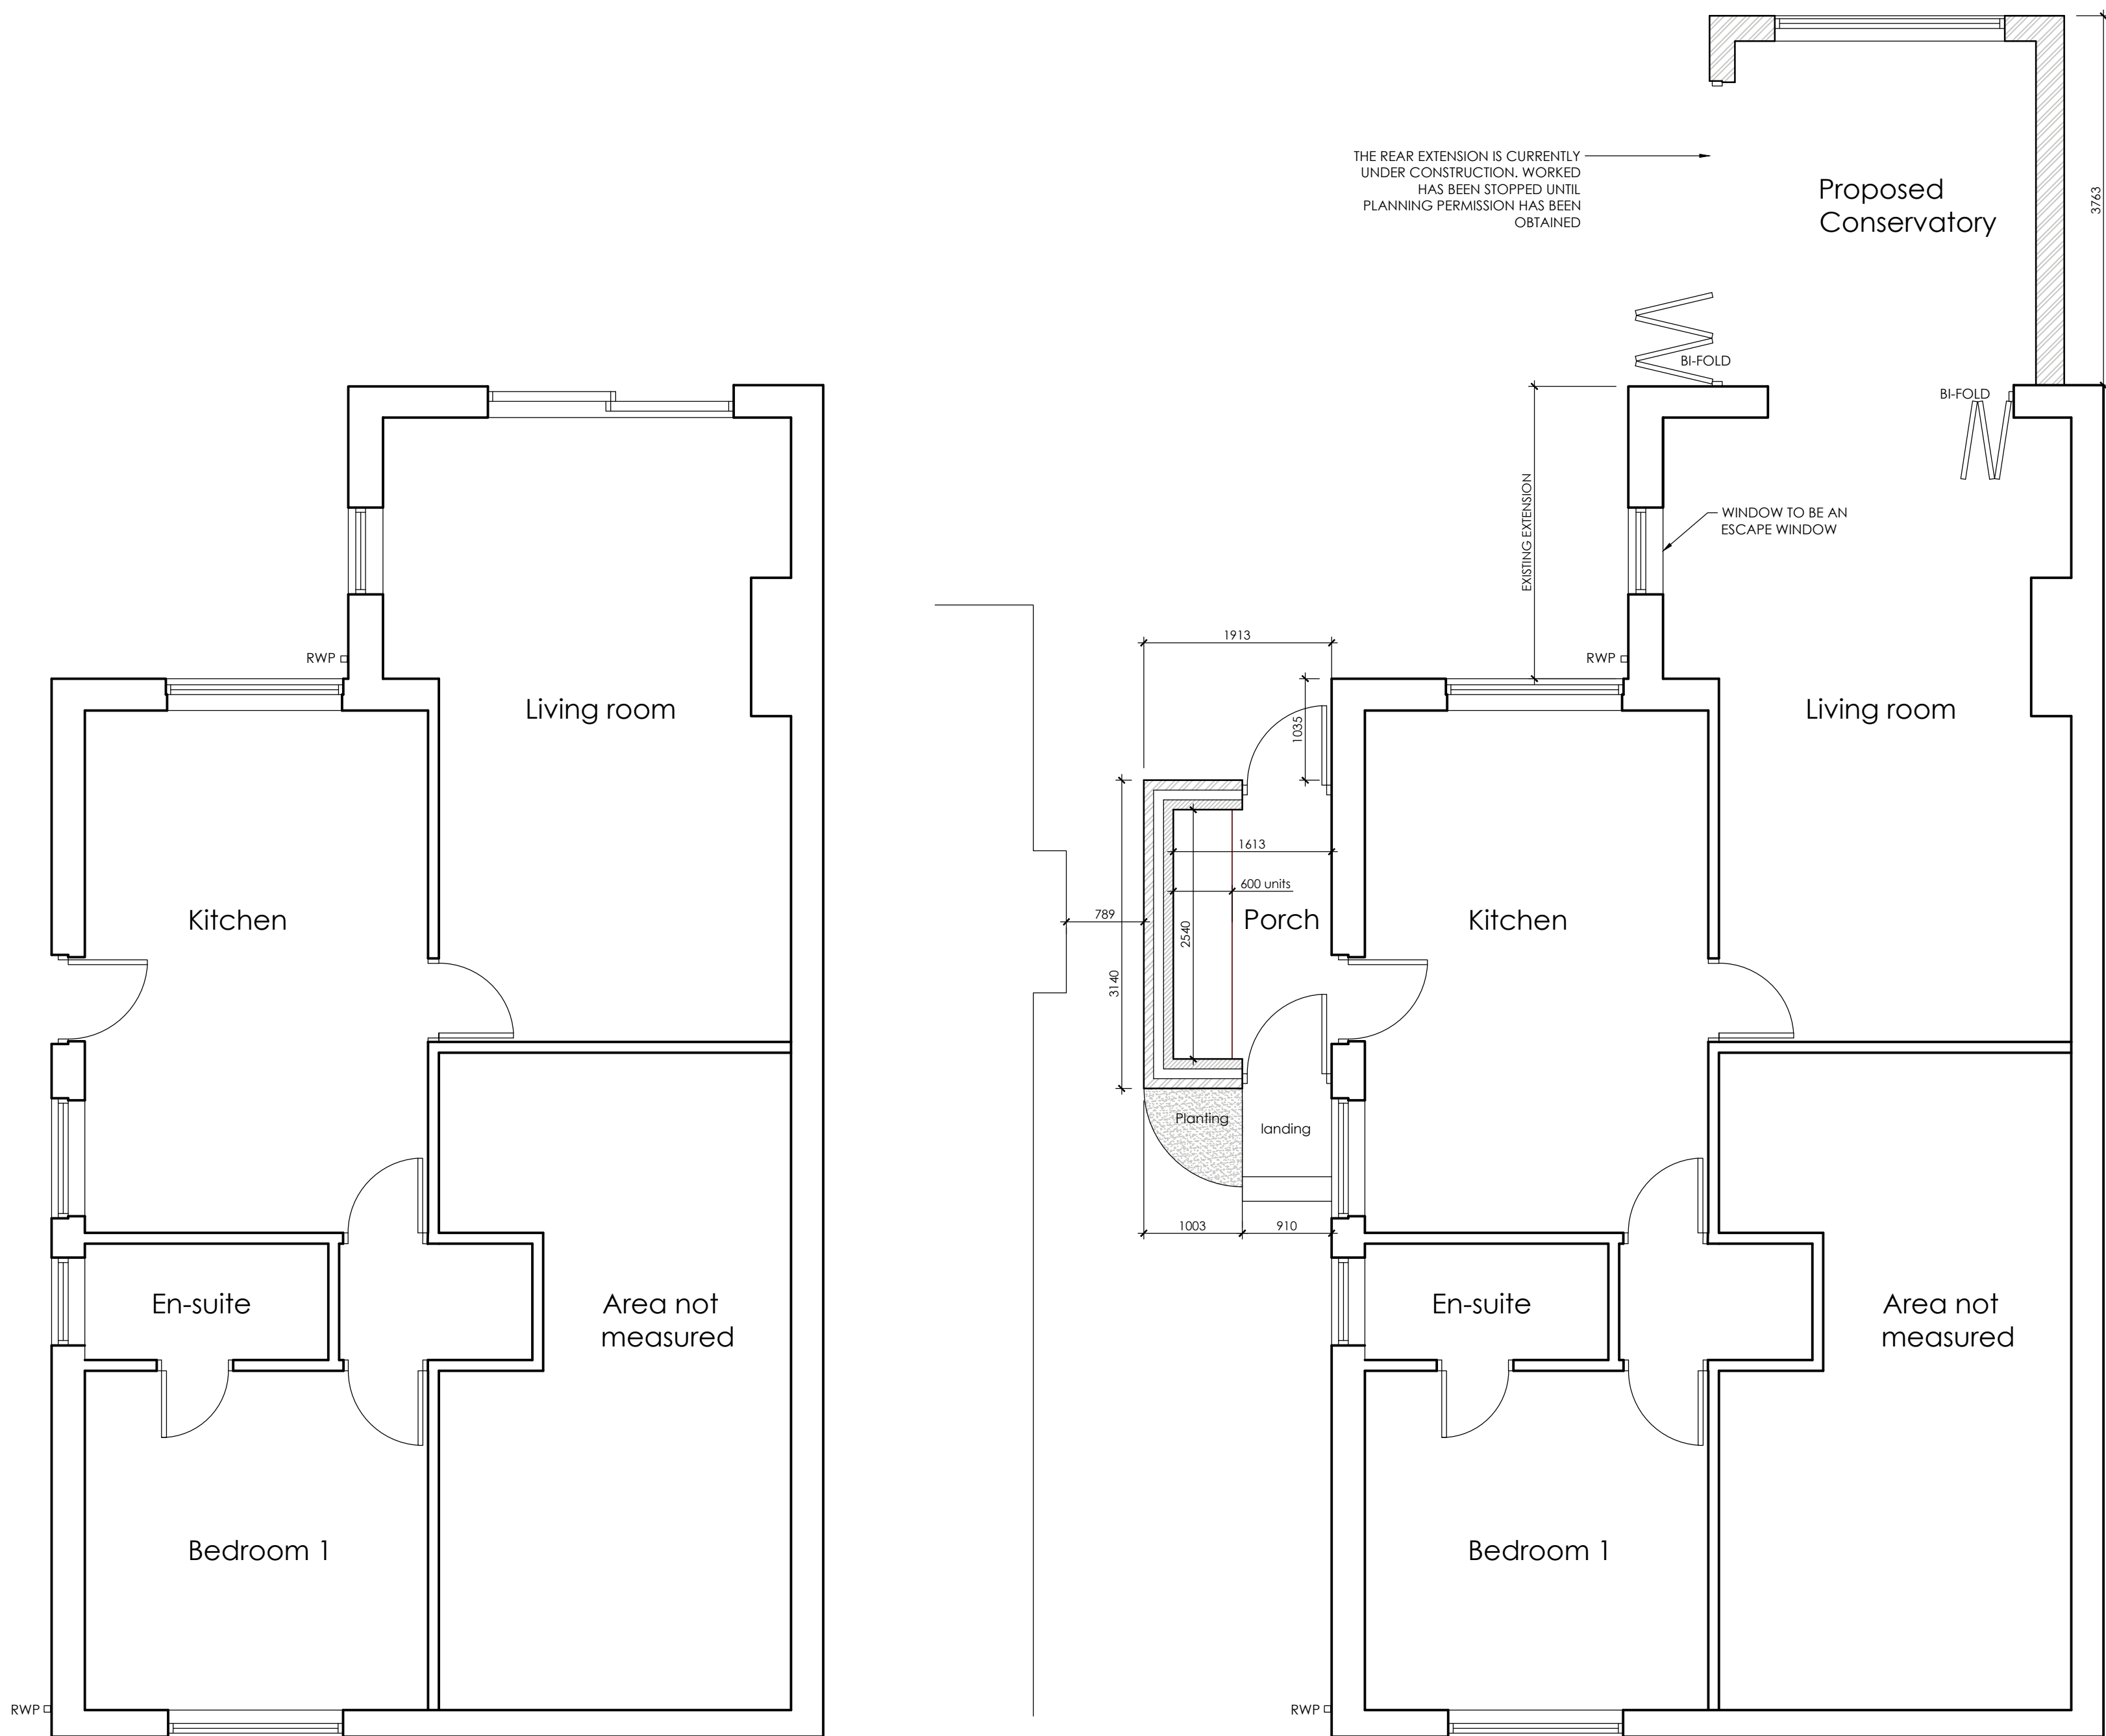

EXISTING GROUND
FLOOR PLAN
SCALE 1:50

PROPOSED GROUND
FLOOR PLAN
SCALE 1:50



LOCATION PLAN
SCALE 1:1250



BLOCK PLAN
SCALE 1:500

 White Agus Architectural Services			OFFICE ONE, DRILL HALL, 11 EASTGATE, BARNSELEY, S70 2EU			Phone: 01226 208482 Email: info@whiteagus.co.uk Web: www.whiteagus.co.uk		
Project. PROPOSED EXTENSIONS AT 23 PINFOLD CLOSE GREAT HOUGHTON, S72 0BG					Client. MR & MRS EDWARDS			
Drawing Title. PLANS AND ELEVATIONS					Date. MAY 2026		Scale. 1:50 & 1:100 @ A1	
					Ref. 26-006		Dwg. No. 01	
							Rev. A	
Date	Suffix	Description			Date	Suffix	Description	
15/05/2026	A	REVISED TO CLIENTS REQUIREMENTS						