



FRONT ELEVATION
ON ARROW 'B'

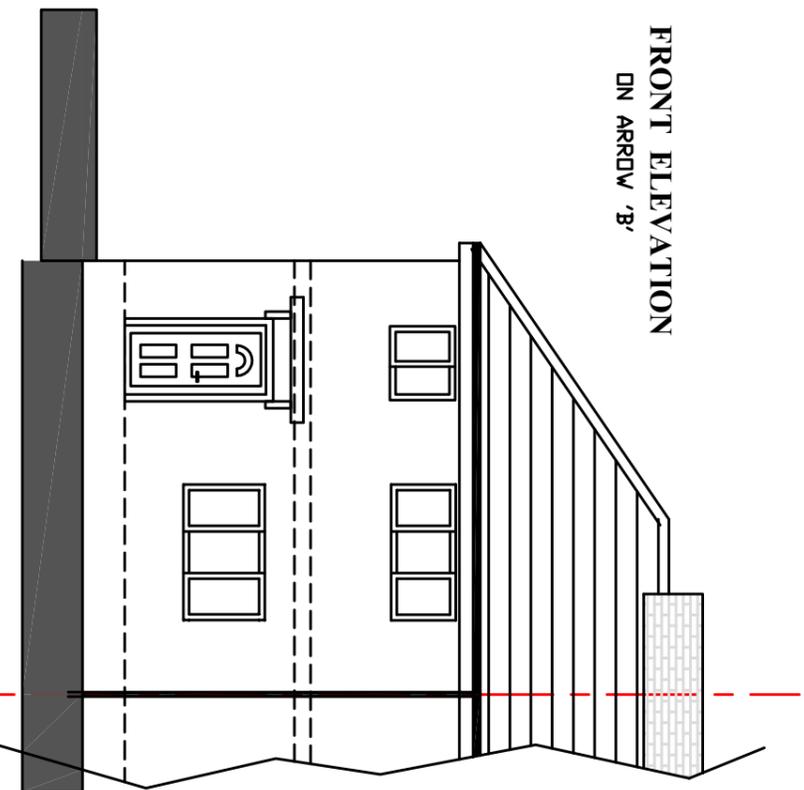

A



SIDE ELEVATION
(FACING WILSON STREET)
ON ARROW 'A'

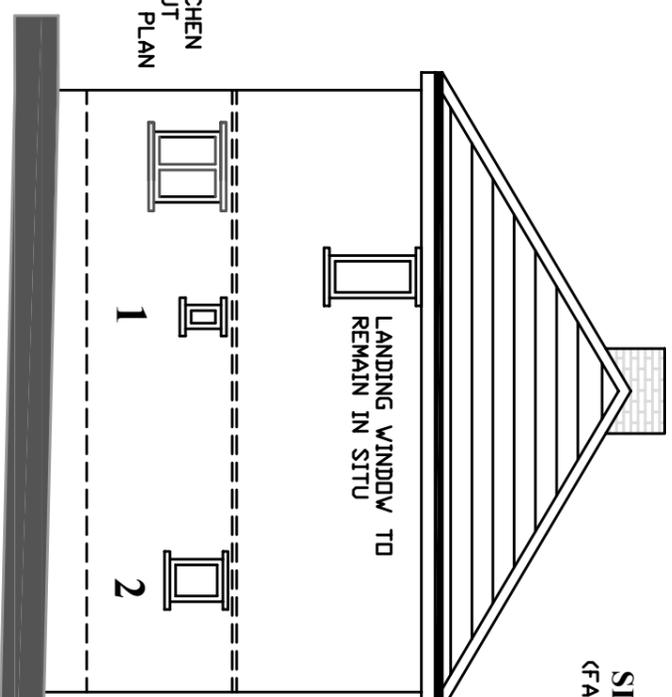

B




REMOVE EXISTING KITCHEN WINDOW AND BREAK OUT OPENING AS PROPOSED PLAN 25/004

C



REMOVE EXISTING WINDOWS 1 & 2 TO SIDE ELEVATION AND BRICK UP OPENINGS

KITCHEN WINDOW TO BE REMOVED AND OPENING FORMED AS PROPOSED PLAN 25/004


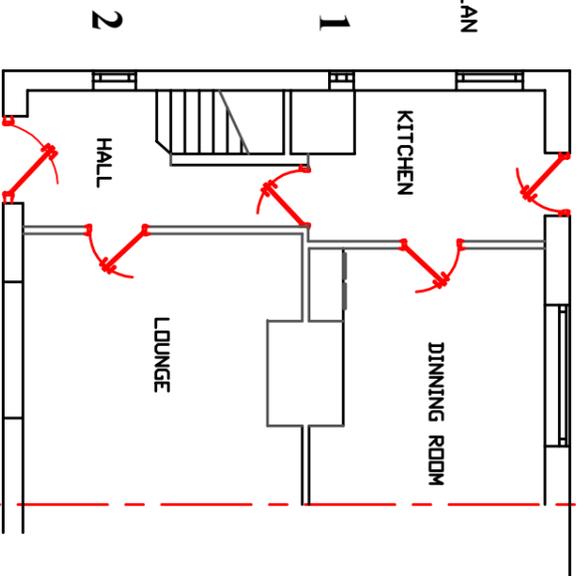


GROUND FLOOR LAYOUT



SCALE BAR

REAR ELEVATION
ON ARROW 'C'

 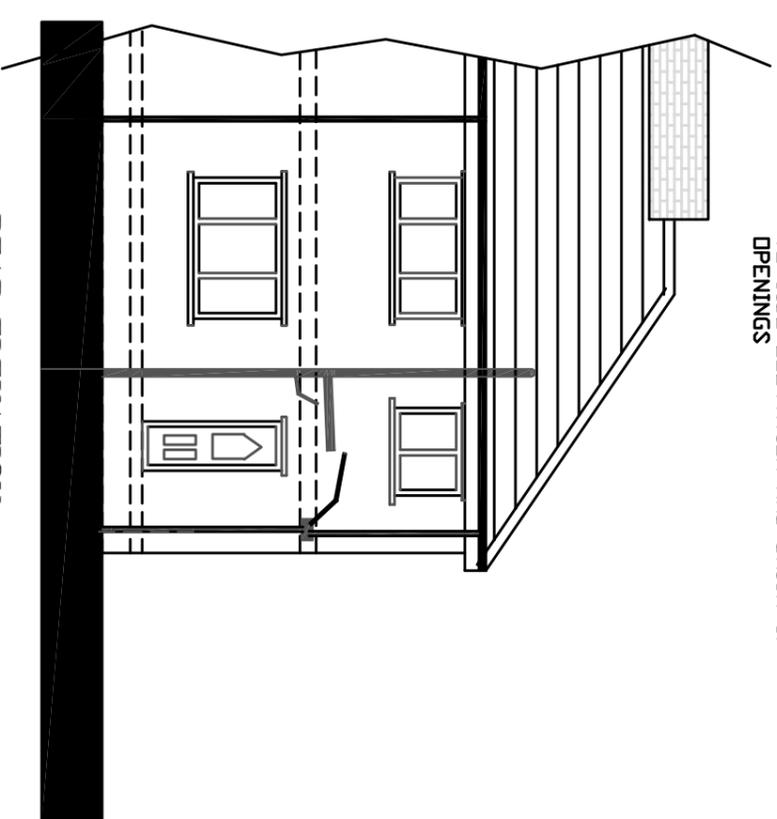

ADDRESS

37 WILSON STREET
WOMBWELL,

TITLE

DRAWING SHOWING EXISTING ELEVATIONS



DRAWN

AD

SCALE 1:100 @ A3

DATE 04/08/2025

REV

DRG No 25/003