






PROPOSED FRONT ELEVATION
SCALE 1:100

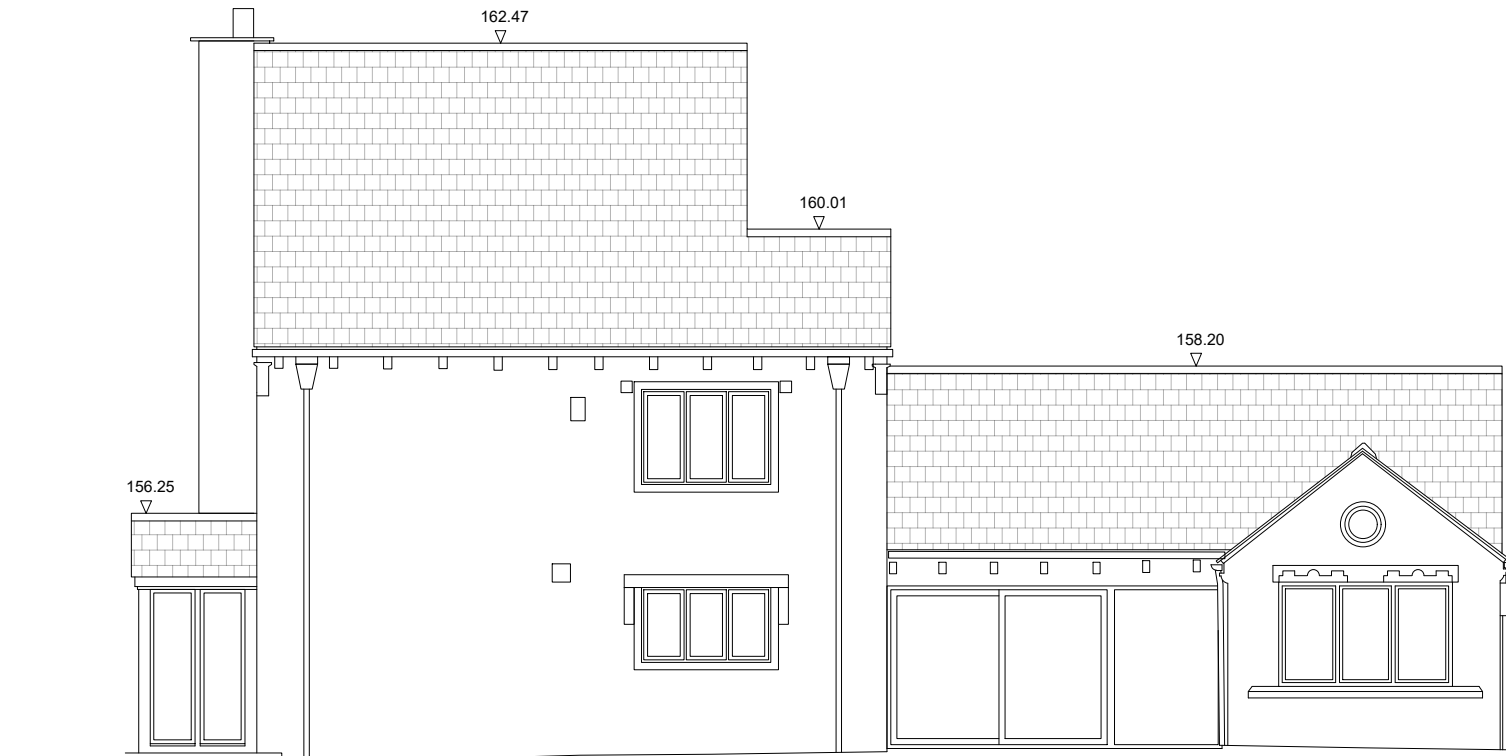

EXISTING FRONT ELEVATION
SCALE 1:100

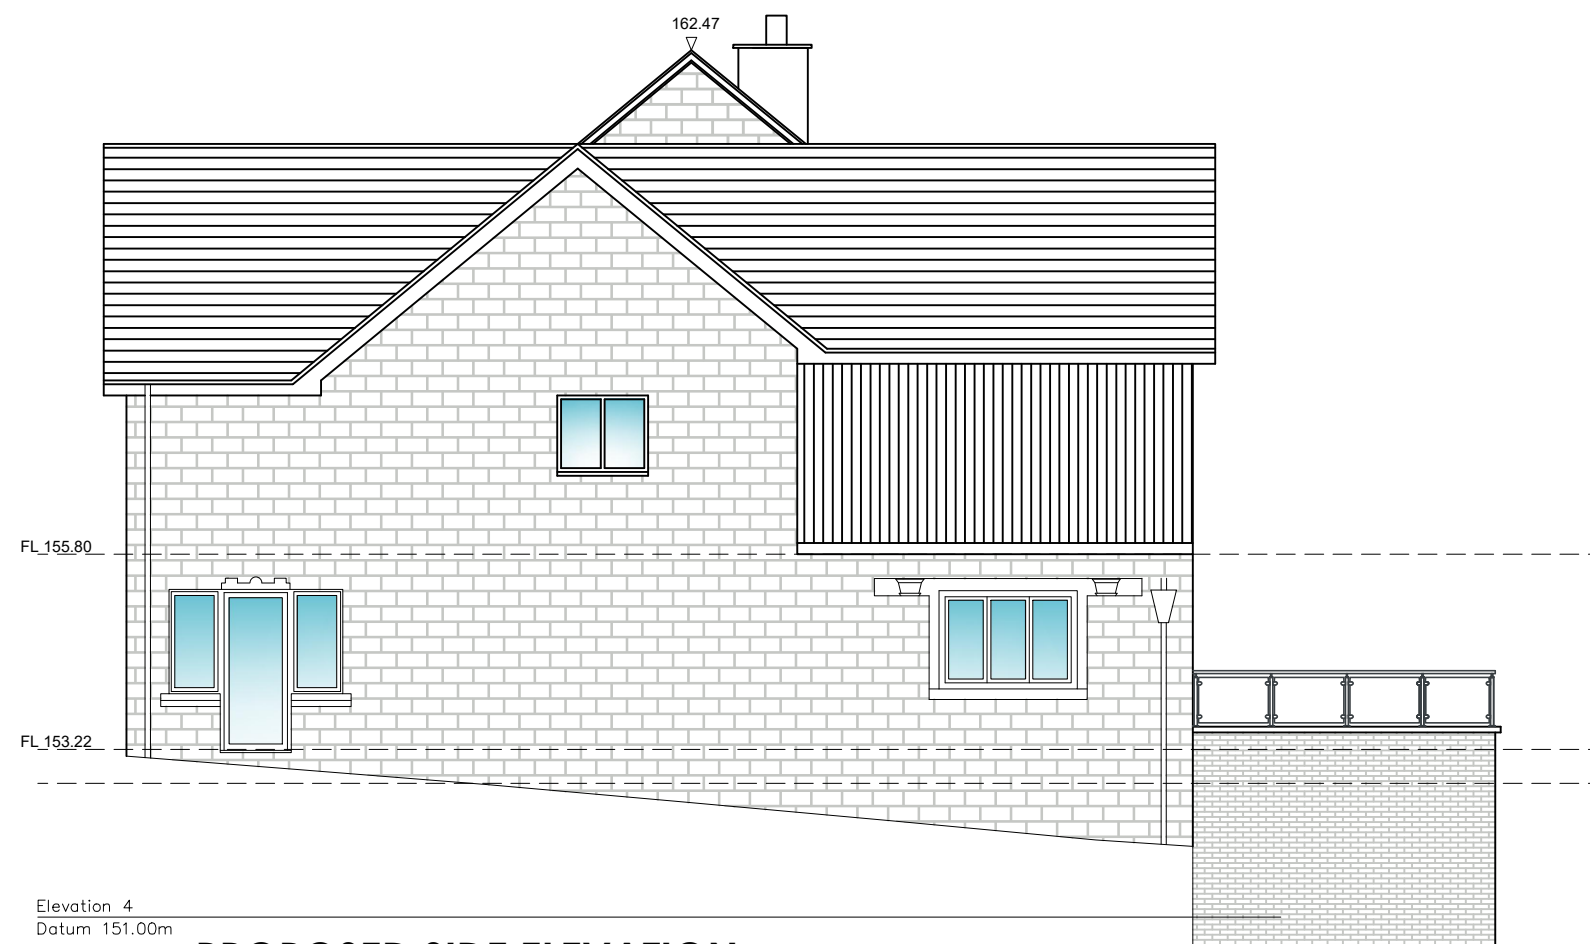


PROPOSED SIDE ELEVATION
SCALE 1:100

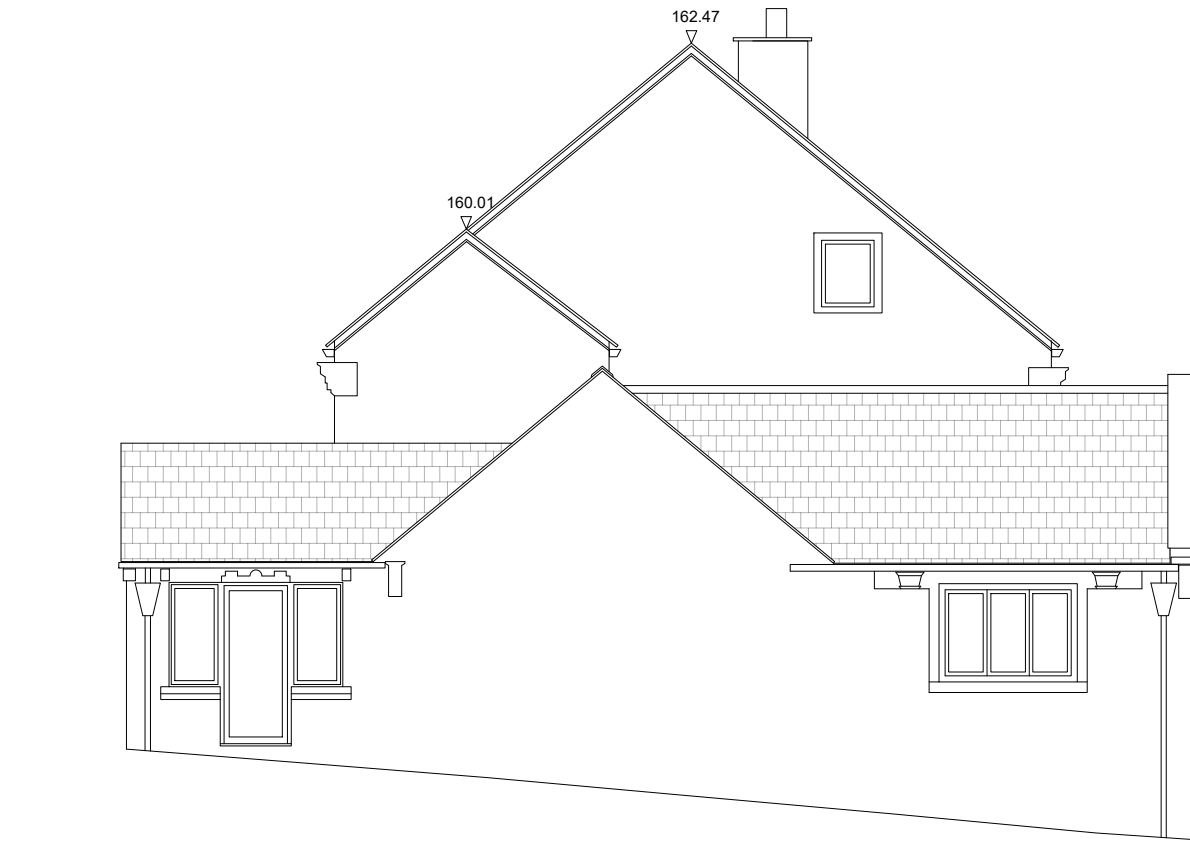


EXISTING SIDE ELEVATION
SCALE 1:100




PROPOSED REAR ELEVATION
SCALE 1:100

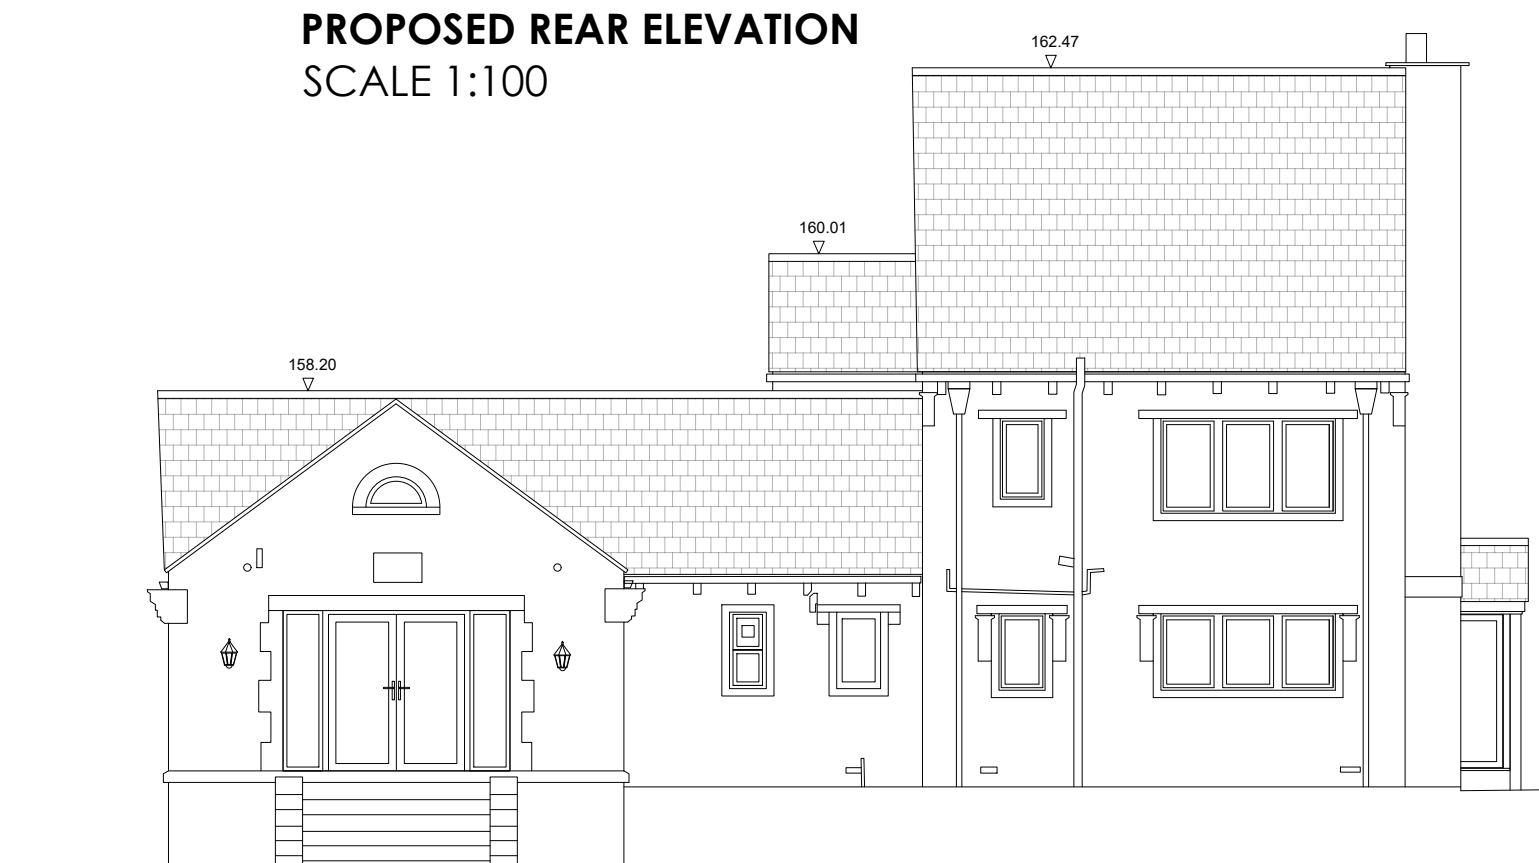


EXISTING REAR ELEVATION
SCALE 1:100

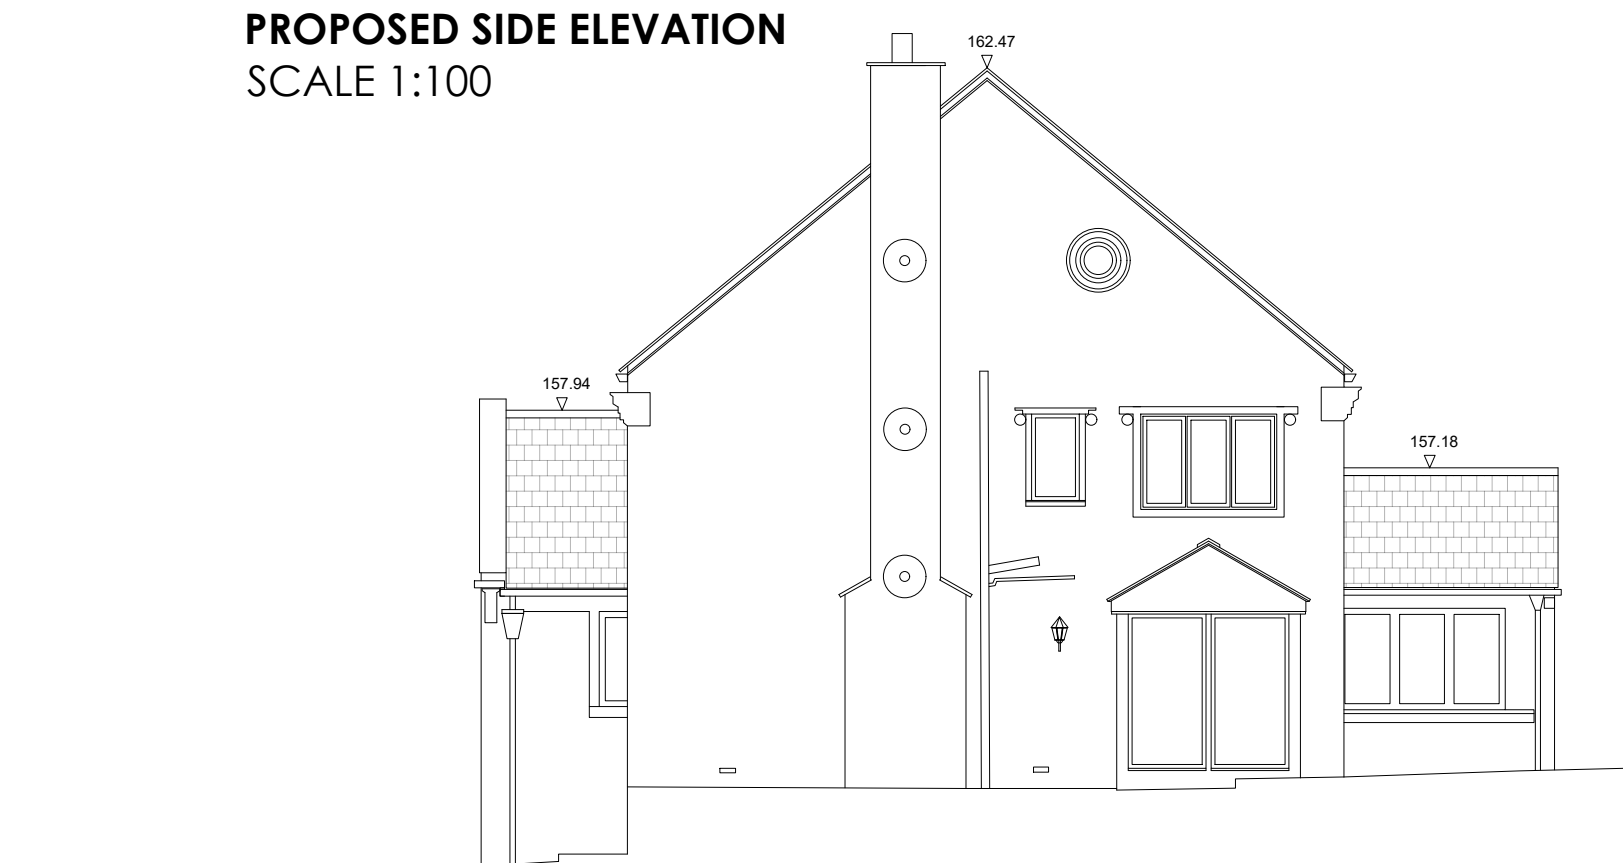

EXISTING SIDE ELEVATION
SCALE 1:100

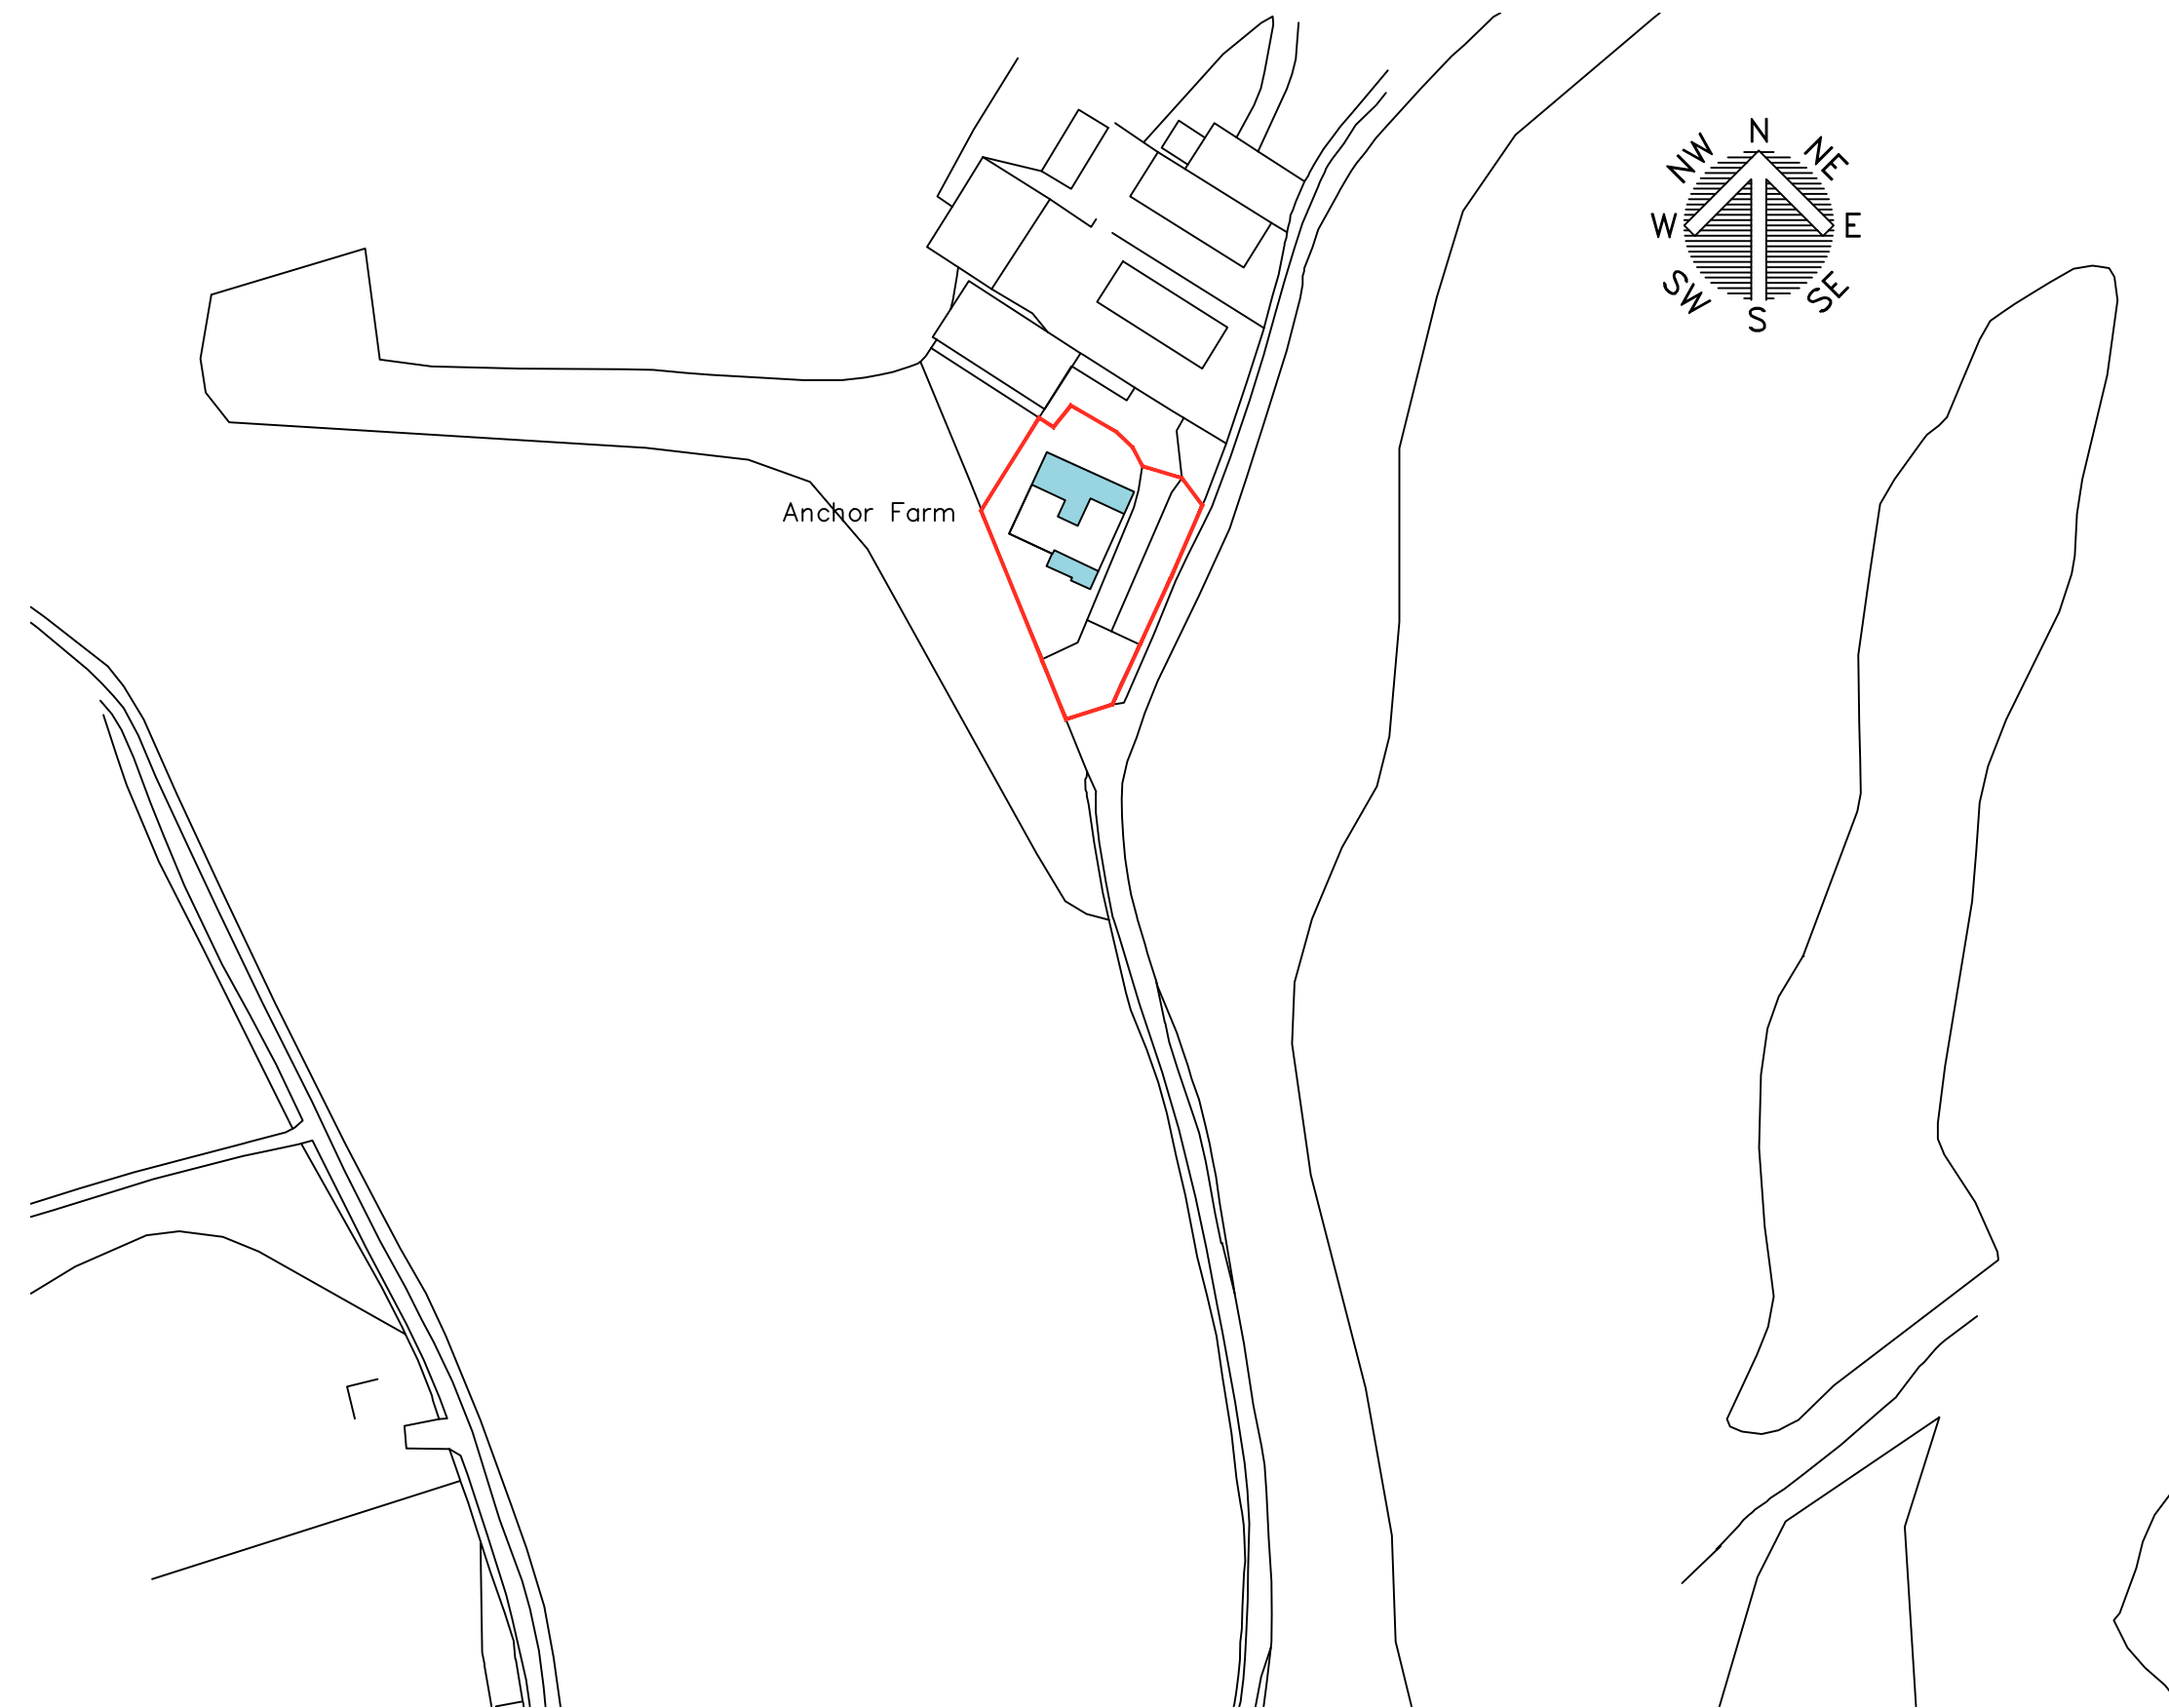

LOCATION PLAN
SCALE 1:1250

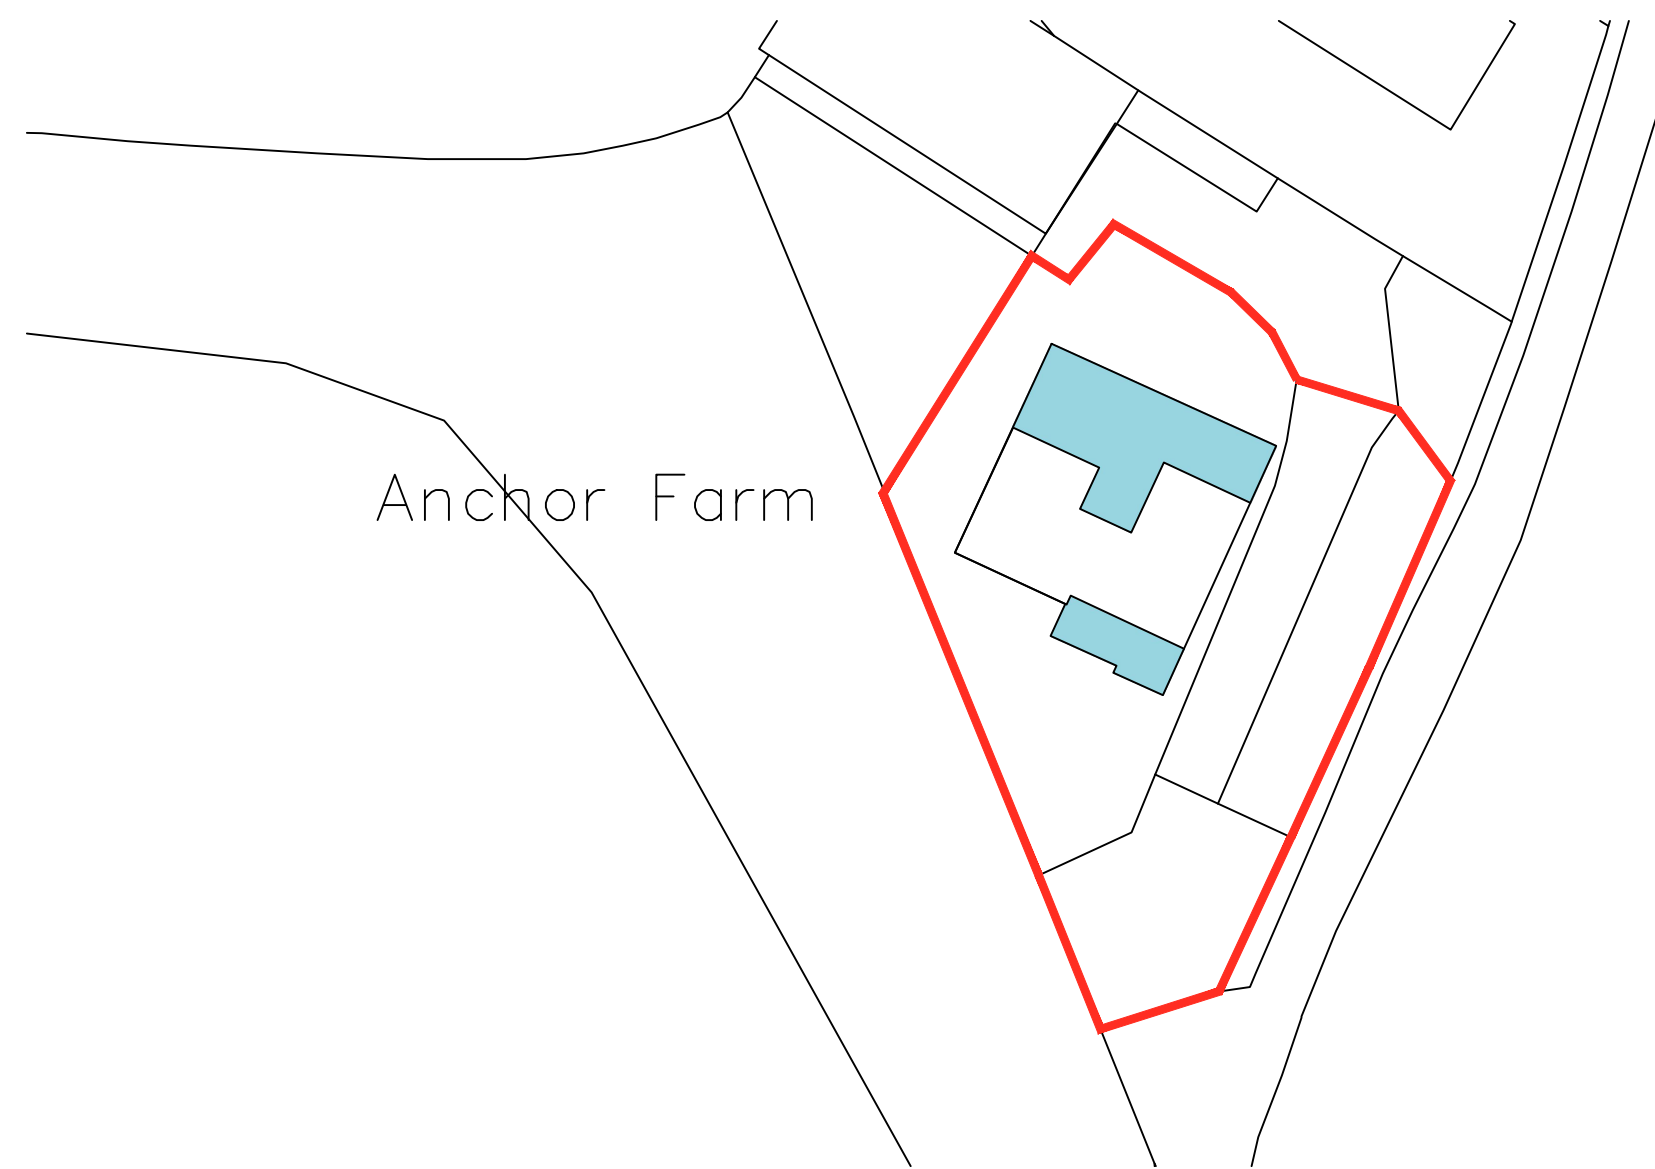

SITE PLAN
SCALE 1:500

 WhiteAgus Architectural Services			OFFICE ONE, DRILL HALL, 11 EASTGATE, BARNSELEY, S70 2EU Phone: 01226 208482 Email: info@whiteagus.co.uk Web: www.whiteagus.co.uk		
Project. PROPOSED EXTENSIONS AT ANCHOR FARM, ELMHIRST LANE SILKSTONE, S75 4LD			Client. MR & MRS LUMB		
Drawing Title. ELEVATIONS			Date. APRIL 2026		Scale. 1:50 & 1:100 @ A1
			Ref. 25-172	Dwg. No. 03	Rev. C
Date	Suffix	Description	Date	Suffix	Description
28/04/2026	A	REVISED TO CLIENTS REQUIREMENTS			
01/05/2026	B	REVISED TO CLIENTS REQUIREMENTS			
18/06/2026	C	REVISED FOR PLANNING			