


STEPHEN A. WELCER.
Architectural Technician and Surveyor.
217, Wakefield Road.
Normanton.
Wakefield.
WF6 1BP.
West Yorkshire.
Tel. 01924 8976452.
Mob. 07989 964611.
e-mail. stevewelcer@btinternet.com.



H Minor alterations as client request. 31.03.2022
J Menage removed as client request. 13.04.2022
K Minor alterations as client request. 05.05.2022
L Minor alterations as client request. 20.01.2025
M Minor alterations as client request. 04.02.2025

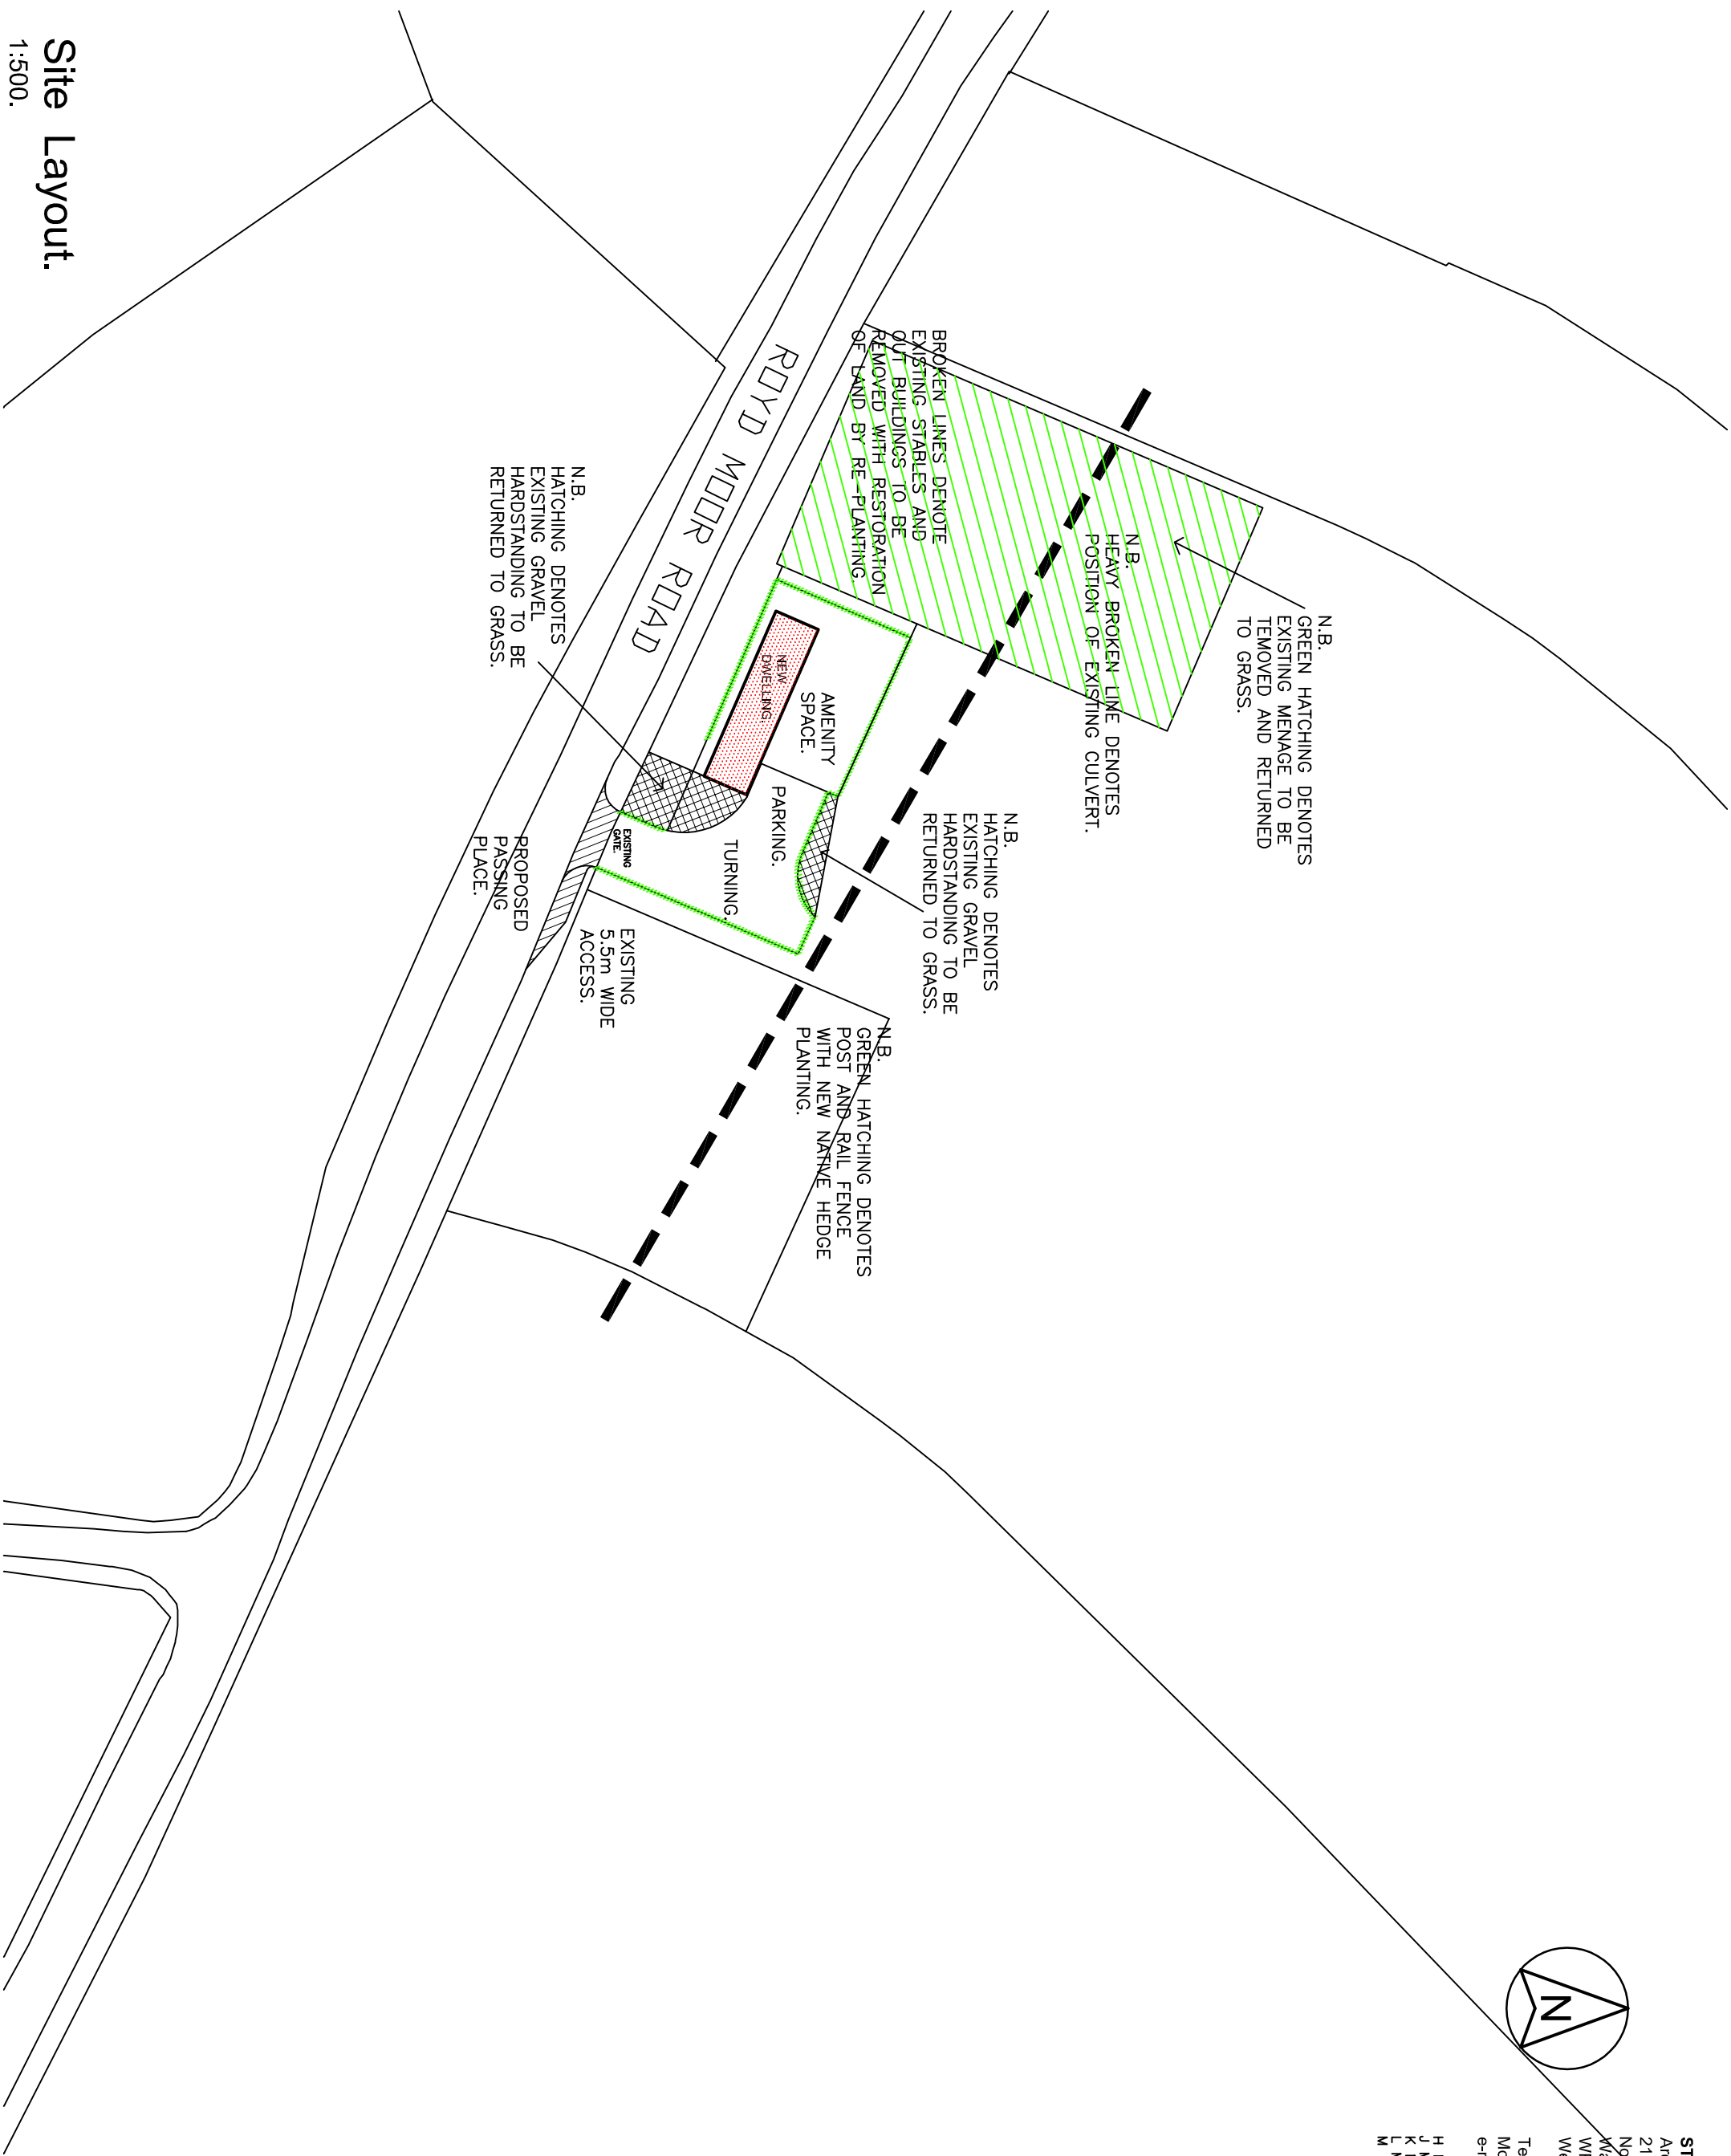

Site Layout.

1:500.

Property Address	Scale		1:500 @ A3.
	Date		MARCH 2021
	Drawn by	Checked by	SW -
	Drawing no.	Revision	2021-13-03 M
Project Title			
PROPOSED DWELLING. IROYD MOOR ROAD. THURLSTONE. FOR MR. L. BARDEN.			
Drawing Title			
SITE PLAN.			

ROYD MOOR ROAD.
THURLSTONE.
SHEFFIELD.
S36 7RD.