



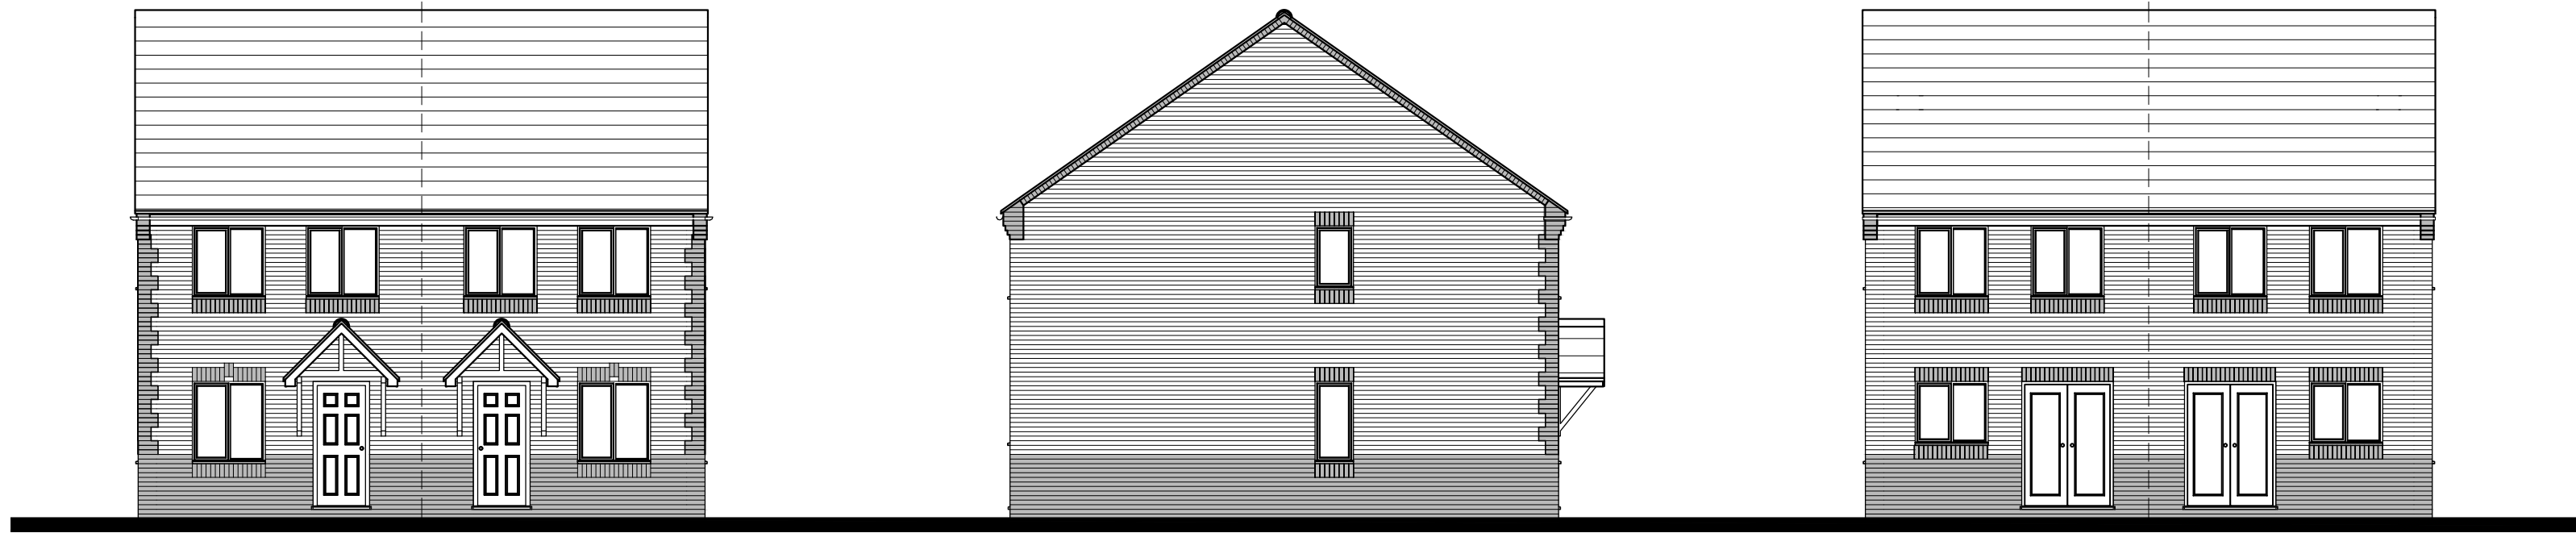


FRONT ELEVATION

SIDE ELEVATION


REAR ELEVATION

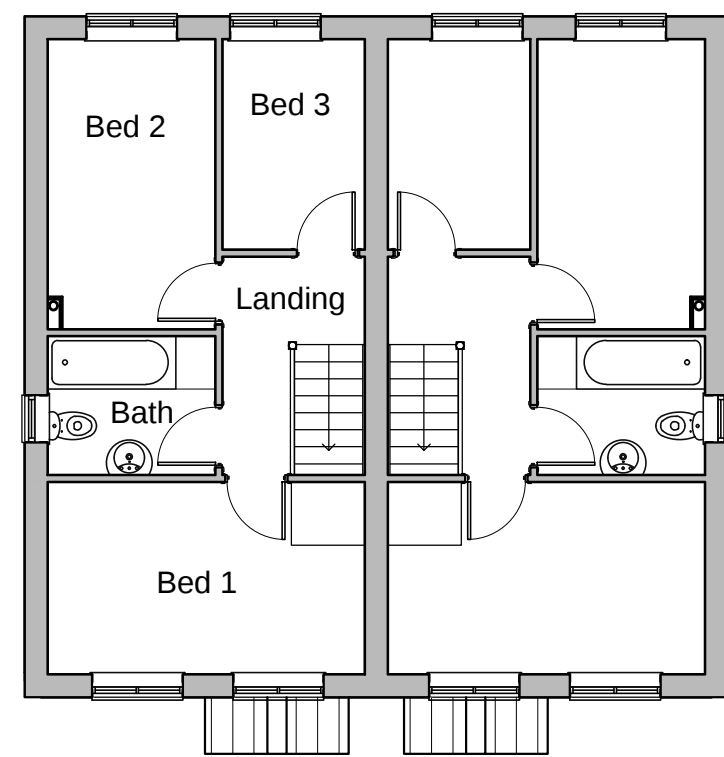

FIRST FLOOR PLAN

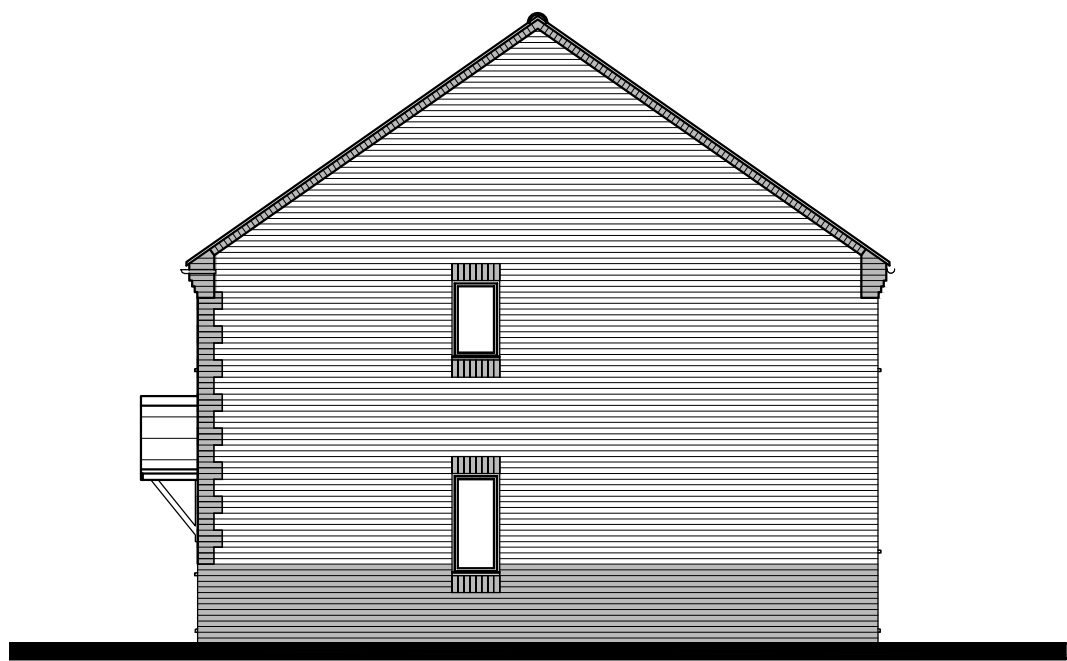

SIDE ELEVATION

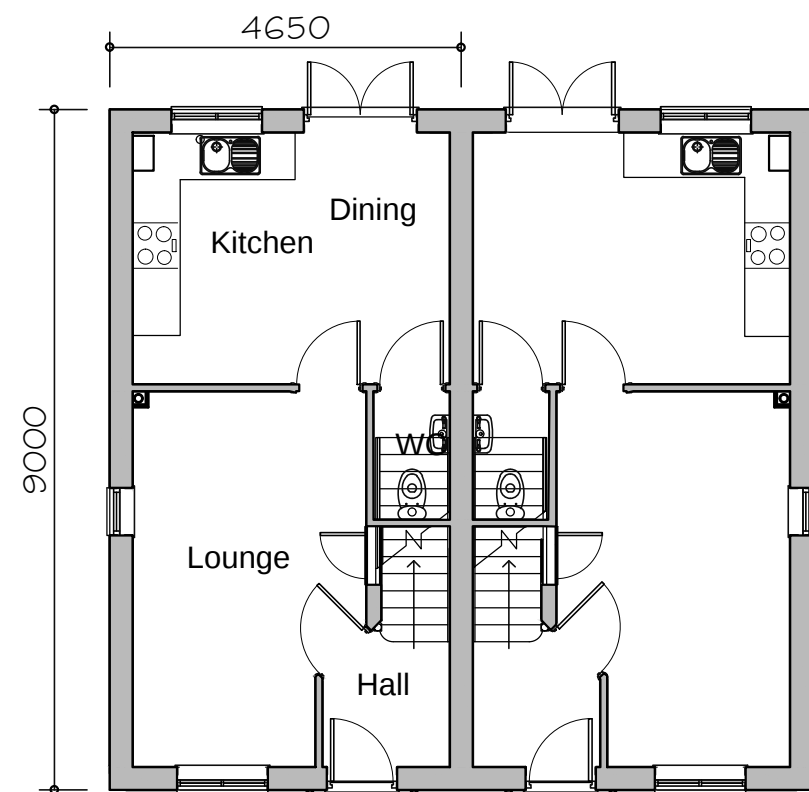

GROUND FLOOR PLAN



optional bay window
SIDE ELEVATION



FLOOR AREA
70.56m², 759ft²

**PLANNING
DRAWING**

311 dwelling type

**GLEESON
HOMES & REGENERATION**

A	Based on latest Rev B working drawing	28.05.14	Scale
			1:100
			at A2
			Date
			Dec.13
			Dwg No
			311/1A